

Holloway Lodging LP

320 King St. E, London, Ontario

20-058

MAY 04, 2023



ARCHITECTURE



	of Practice: rchitecture inc. Maitland St.					320King - Go	of Project: olloway Loc			Locati 320Kin Londor	g Street,	
Item	ı, Ontario N5Y 2\	V7	Ont		2012 Bu Matrix Pa	ilding Coo	de			are to Divis	eference	
1	Project Desci	ription:			☑ No			☐ Part 11	□ Part 3	ision A or [C] for Division ☐ Part 9	C.
			Change	of Hoo		ddition			1.1.2. [A]		1.1.2. [A] 8	9.10.1.3
2	Major Occupa			of Use Group C		teration			3.1.2.1.(1)		9.10.2.	
3	Building Area	ı (m²) Ex	cisting_		New:2,835.		:2,835.5m ²		1.4.1.2. [A]		1.4.1.2. [A]	
4	Gross Area	Existin	•			1.78m² Tota	1:49,421.78	Bm²	1.4.1.2. [A]	2011	1.4.1.2. [A]	
5 6	Number of St Number of St		oove gra ahter Ad		Below gra	ade: 2			1.4.1.2. [A]8 3.2.2.10 & 3		1.4.1.2. [A] 9.10.20	& 9.10.4
7 8	Building Clas Sprinkler Sys	sification: Gr	oup C,		ght, Any Area	a, Sprinklered	(3.2.2.42.)		3.2.2.2083		9.10.2 9.10.8.2.	
						elected compa			3.2.1.5.			
					□ ba	elected floor a asement ot required		in lieu of roof rating	3.2.2.17.			
9	Standpipe red	quired				es	□ No		3.2.9.		N/A	
10	Fire Alarm re	•				es	□ No		3.2.4		9.10.18.	
11 12	Water Service High Building		Adequat	8		es es	□ No		3.2.5.7. 3.2.6.		N/A N/A	
13	Construction Actual Constr	Restrictions		Combust Combust	ible permitte	d ☑ Nor		ble required	3.2.2.2083		9.10.6.	
14	Mezzanine(s)			21				P	0.4.47			
15	Occupant loa			m²/perso —			ign of build 127.5m ²	ding = 3 persons	3.1.17.		9.9.1.3.	
		occupancy G	•) m²/person () m²/person (_	= 50 persons				
	Level P1: O	ther(Storage	· -		Load = 46.0) m²/person (② ② 127.5 m ²	= 3 persons	1			
	0	occupancy G	roup F3		Load = 46.0	0 m²/person (2297m ²	= 50 persons	_			
		occupancy G Occupancy G				m²/person @) m²/person (= 129 persons = 29 persons				
	0	Occupancy G Other(Storage Occupancy G	e) .		Load = 46.0	ersons per be O m²/person (O m²/person (286m²	= 18 persons = 7 persons = 28 persons				
		— — — Occupancy G Other(Storage Occupancy G)		Load = 46.0	ersons per be om²/person (om²/person (② 325m²	= 20 persons = 7 persons = 29 persons				
	TOTAL	ловирансу С	ioup F3		∟oau - 40.(- πι /μ σ ιδυΙΙ ((-ااالالالادا م	= 29 persons = 112 persons				
		 Occupancy G				ersons per be		= 10 persons				
		other(Storage Occupancy G) m²/person () m²/person (= 4 persons = 33 persons				
						5 m ² (by desig		= (25+30) = 55 persons				
	0	ccupancy G	roup A (Terrace)) Load = 9.3	m²/person @	343m ²	= 36 persons				
	Level 6: O	_	roup C		I oad = 2 n	ersons per be	edroom	= 34 persons	-			
	Level 7-29: O	occupancy G	roup C		L0au - 2 p	ersons per be	aroom	= 36 persons				
								= 828 persons — — — —	_			
	Level 30-32:0	Occupancy G	Group C		Load = 2 p	ersons per be	edroom	= 34 persons				
	TOTAL							= 102 persons				
	Level 33-34:0	Occupancy G	Froup C		Load = 2 p	ersons per be	edroom	= 32 persons				
	TOTAL							= 64 persons				
						m ² (by desig		= 35 persons				
	<u> </u>			'	Load = 9.3	m²/person @	161m ²	= 18 persons	_			
16	Barrier-free D		433 UN	118	☑ Y	es	□ No (E	=1,659 persons Explain)	3.8.		9.5.2.	
17	Hazardous S	ubstances			□ Y	es	☑ No	. ,-	3.3.1.2. & 3.		9.10.1.3.(4	,
18	Required Fire	Ho		Assemb (Hours)	lies		sted Desigr	n No. or -2 or SB-3)	3.2.2.2083	3 & 3.2.1.4.	9.10.8. & 9	.10.9.
	Resistance	e Floor	rs: 2 Ho	,			L G524, UI	· · · · · · · · · · · · · · · · · · ·	_			
	Rating (FRR)	Roof	: NR			-	3.2.2.42					
			zanine: I	N/A upporting		1:	- sted Desigr	n No. or	_			
			Mem		,			n No. or -2 or SB-3)				
			rs: 2 Ho	urs		Type S Cond		mm, SB-2 T2.2.1.				
		Roof	: NR zanine: l	NI/Λ			3.2.2.42	.(2)	_			
19	Spatial Separ				ior Walls		-		3.2.3.		9.10.14.	
	Wall	Area of	LD	L/H or	Permitted	Proposed	FRR	Listed Design		nstruction	Clad	dding
		EBF (m²)	(m)	H/L	Max. % of Openings	% of Openings	(hours)	or Description	Comb	Required) Noncor	, ,	uired) Nonco
	North (Podium)	1069	0.97	N/A	11	8.3%	1	SB2	Х	X	-	Х
	North (Tower)	3814	24.6	N/A	100	55%	N/A	-	х	Х	-	Х
	, ,		25.4	N/A	100	44%	N/A	-	Х	X	-	X
	South (Podium)	3800	>25.4 25.2	N/A N/A	100 100	61% 36%	N/A N/A	-	X X	X	-	X
	South (Podium) South (Tower)	668		N/A	100	50%	N/A	-	X	X		X
	South (Podium)		>25.2	. —	17	9.6%	1	SB2	х	Х	-	х
	South (Podium) South (Tower) East (Podium) East (Tower) West (Podium)	668 2880 899	2.2	N/A			1 ****	i company and a second a second and a second a second and	1	1	_	
	South (Podium) South (Tower) East (Podium) East (Tower) West (Podium) West (Tower)	668 2880 899 2726	2.2 14.8	N/A	100	27%	N/A	-	X	X		Х
20	South (Podium) South (Tower) East (Podium) East (Tower) West (Podium)	668 2880 899 2726 /all areas cor	2.2 14.8	N/A		27%	N/A	-	X	X		Х
20	South (Podium) South (Tower) East (Podium) East (Tower) West (Podium) West (Tower) (Additional w	668 2880 899 2726 /all areas cor	2.2 14.8	N/A		27%	N/A	-		ОВ	C Referen	ce
20	South (Podium) South (Tower) East (Podium) East (Tower) West (Podium) West (Tower) (Additional w Plumbing Fix	668 2880 899 2726 /all areas cor ture Require	2.2 14.8 ntinued ments	N/A below)	100			- Eisterne				ce
20	South (Podium) South (Tower) East (Podium) East (Tower) West (Podium) West (Tower) (Additional w	668 2880 899 2726 vall areas corture Require Count @_50	2.2 14.8 ntinued ments	N/A below)	100	ccupant Load	N/A BC Table Number			ОВ	C Referen	ce
20	South (Podium) South (Tower) East (Podium) East (Tower) West (Podium) West (Tower) (Additional w Plumbing Fix Male/Female except as not	2880 899 2726 vall areas corture Require Count @_50ted otherwise ccupancy	2.2 14.8 ntinued ments	N/A below)	100 O	ccupant Load 1,659	BC Table Number 3.7.4.5		ixtures rovided 2 Per Unit	ОВ	C Referen	ce

Building 2 Stats									
	Parking		Retail /						
Floor Level	Count	Amenity (Sqm)2	Commercial Area (Sqm)2	Floor Area (Sqm) 2	Total Unit Number	1 Bed	1 Bed + Den	2 Bed	Bach
-1 (P1 & P2)	134			2919					
1	31		456	2835					
2	36			2894	9	7	2		
3-4	74			2894	20	8	1		1
5	36	245		2548	5	3	2		
6				1013	14	11		3	
7-29				1013	322	10		4	
30-32				968	39	9		4	
33-34				921	24	8		4	
35		111		463					
	311	356	456	•	433	56	5	15	1


	Site D	Development Stats	
	320 KING ST. E.	LONDON, ONTARIO (NEW	TOWER)
	ITEM	REQUIRED/ ALLOWED	PROPOSED
1	ZONE - PROPOSED BUILDING PERMITTED USES	Apartment Buildings	Apartment Buildings
2	LOT AREA (MINIMUM)		3236.3 SQM (0.32ha)
3	LOT FRONTAGE (MINIMUM)	3.0m	64.1m
4	FRONT YARD SETBACK (KING ST.)MIN. (MINIMUM)	0.0m	0.90m
4a	TOWER - FRONT STEP BACK (KING ST.)		5.11m
5	REAR YARD DEPTH MIN. (MINIMUM)	0.0m	0.97m
5a	TOWER - REAR STEP BACK		12.25m
6	EXTERIOR SIDEYARD SETBACK (WATERLOO ST.) MIN. (MINIMUM)	0.0m	0.96m
6a	TOWER - EXTERIOR SIDEYARD STEP BACK		5.0m
7	INTERIOR SIDEYARD DEPTH MIN. (MINIMUM)	0.0m	0.0m
7a	TOWER - INTERIOR SIDEYARD STEP BACK		15.05m
8	LANDSCAPE OPEN SPACE (% MINIMUM)	5%	3%
9	COVERAGE (% MAXIMUM)	95%	95%
10	HEIGHT (M MAXIMUM)	90m	112m
11	DENSITY (UPH MAXIMUM)	595UPH	1338UPH
13	GROSS FLOOR AREA RETAIL	THE LESSER OF; 20% OR 5000m2	468 m2
14	COMMERCIAL PARKING	5.18	6 spaces
15	RESIDENTIAL PARKING	1:0.71	305 spaces
16	VISITOR PARKING	1:10	44 spaces (Incl. total)
17	B.F PARKING	2+2% =8.2	9 spaces (Incl. total)
18	TOTAL PROPOSED PARKING	1:0.71	311 spaces
19	BICYCLE PARKING	0.9 per unit (Long Term)	390 spaces (Above grade 44 (On grade)

LONG-TERM BICYCLE STORAGE AREA DETAILS



ding your bike on to the	upper racks		
ull down the upper rack.	Lift the front wheel onto the lowered rack and push forwards.	Raise the locking bar and lock the bike to it.	Lift the rack back into the horizontal position



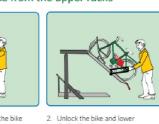







TOTAL <u>LOCKERS</u> = 194
TOTAL <u>BICYCLE PARKING</u>= 387 spaces
TOTAL <u>EXTERNAL BICYCLE PARKING</u>= 44 spaces

PARKING TYPE CALC:

TYPE A: 5 spots TYPE B: 4 spots


B.F UNITS 15% TOTAL 65 B.F UNITS

GARBAGE CALC: 27 RECYCLING CART

15 GARBAGE BINS



SITE CONTEXT

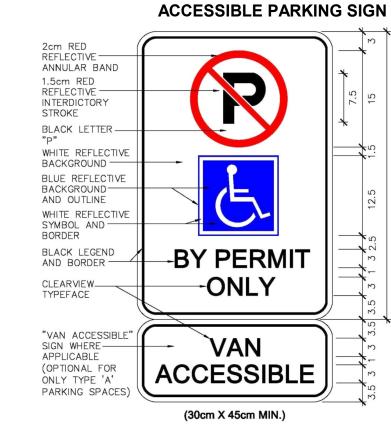

EN)

FIGURE 7.3

NOTE: SIGN ON A POST TO BE AT LEAST 1.5M ABOVE GRADE AND NOT MORE THAN 2.5M WHEN MEASURING FROM GRADE TO THE CENTRE OF THE SIGN.

FIGURE 7.4

INTERNATIONAL SYMBOL OF ACCESS (OPTIONAL ON THE SURFACE OF THE PARKING SPACE)


> FIGURE 7.5 NO STOPPING SIGN



Rb-55



30 cm x 30 cm Rb-155 60 cm x 60 cm Interdictory Symbol - Red Reflective Legend & Border - Black Background - White Reflective

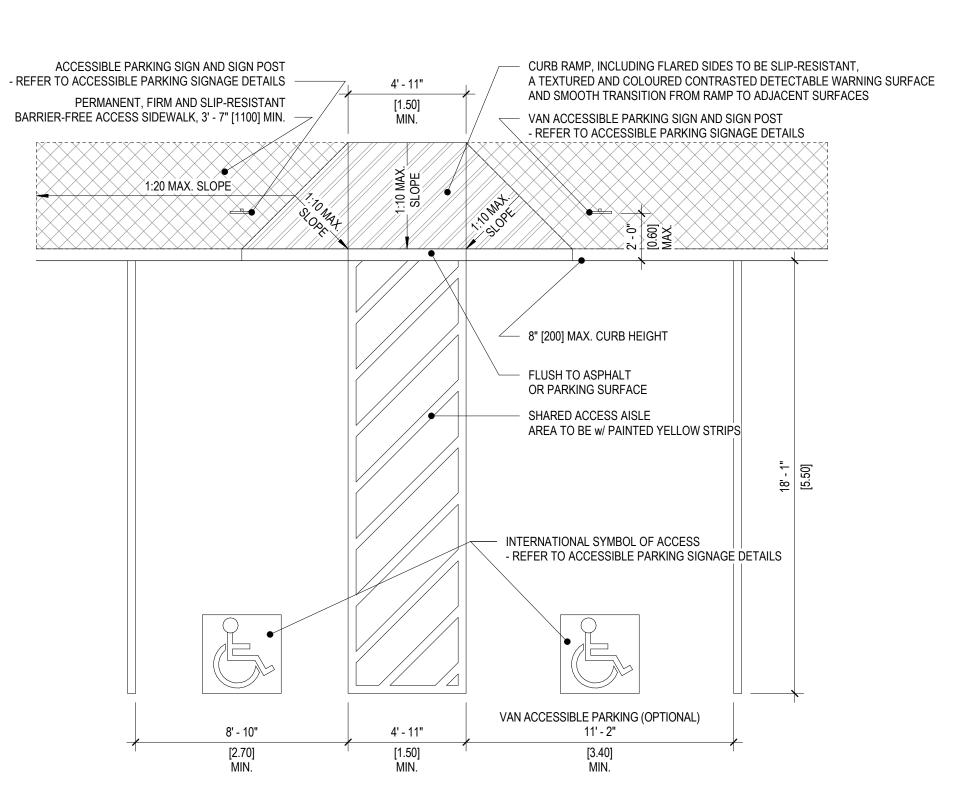

B-F Curb Ramp

ARCHITECTURE

ARCHITECTURE | DESIGN | PLANNING

zedd architecture inc Z-627 maitland street london ontario N5Y 2V7 519 518 9333 www.zeddarchitecture.com



ISSUE		
NO.	DATE	DESCRIPTION
1	10.1.2023	ISSUED FOR SPA
2	30.1.2023	ISSUED FOR SPA
3	16.2.2023	ISSUED FOR SPA
4	24.03.2023	UPDATED FOR SPA
5	13.04.2023	UPDATED FOR SPA
NO.	DATE	DESCRIPTION

SERVICE PREPARED BY ZEDD ARCHITECTURE INC ARE THE EXCLUSIVE PROPERTY OF ZEDD ARCHITECTURE AND MAY NOT BE USED FOR ANY OTHER PROJECT, OR SOLD, OR OFFERED FOR SALE (OR AS PART OF A SALE OF PROPERTY) UNLESS ZEDD ARCHITECTURE HAS GIVEN WRITTEN

NOTE: THIS DRAWING IS TO BE READ IN CONJUNCTION WITH CONSULTANT DRAWINGS AND DOCUMENTATIONS WHICH ARE APPLICABLE TO THE LISTED PROJECT. THE CONTRACTOR SHALL THOROUGHLY CHECK AND VERIFY ALL LEVELS - DATUMS - DIMENSIONS PRIOR TO COMMENCEMENT OF CONSTRUCTION. ANY DISCREPANCY AND/OR OMISSION SHALL BE REPORTED TO THE ARCHITECT PRIOR TO CONSTRUCTION. WRITTEN DOCUMENTATION / SPECIFICATIONS SHALL TAKE PRECEDENT OVER ARCHITECTURAL DRAWINGS. PROJECT NAME

Holloway Lodging LP 320 King St. E, London, Ontario

DRAWING TITLE


Matrix and Statistics

DRAWING INFO.

Project Number Scale Drawn by Checked by

20-058 13/04/23 As indicated Checker

SHEET NO.

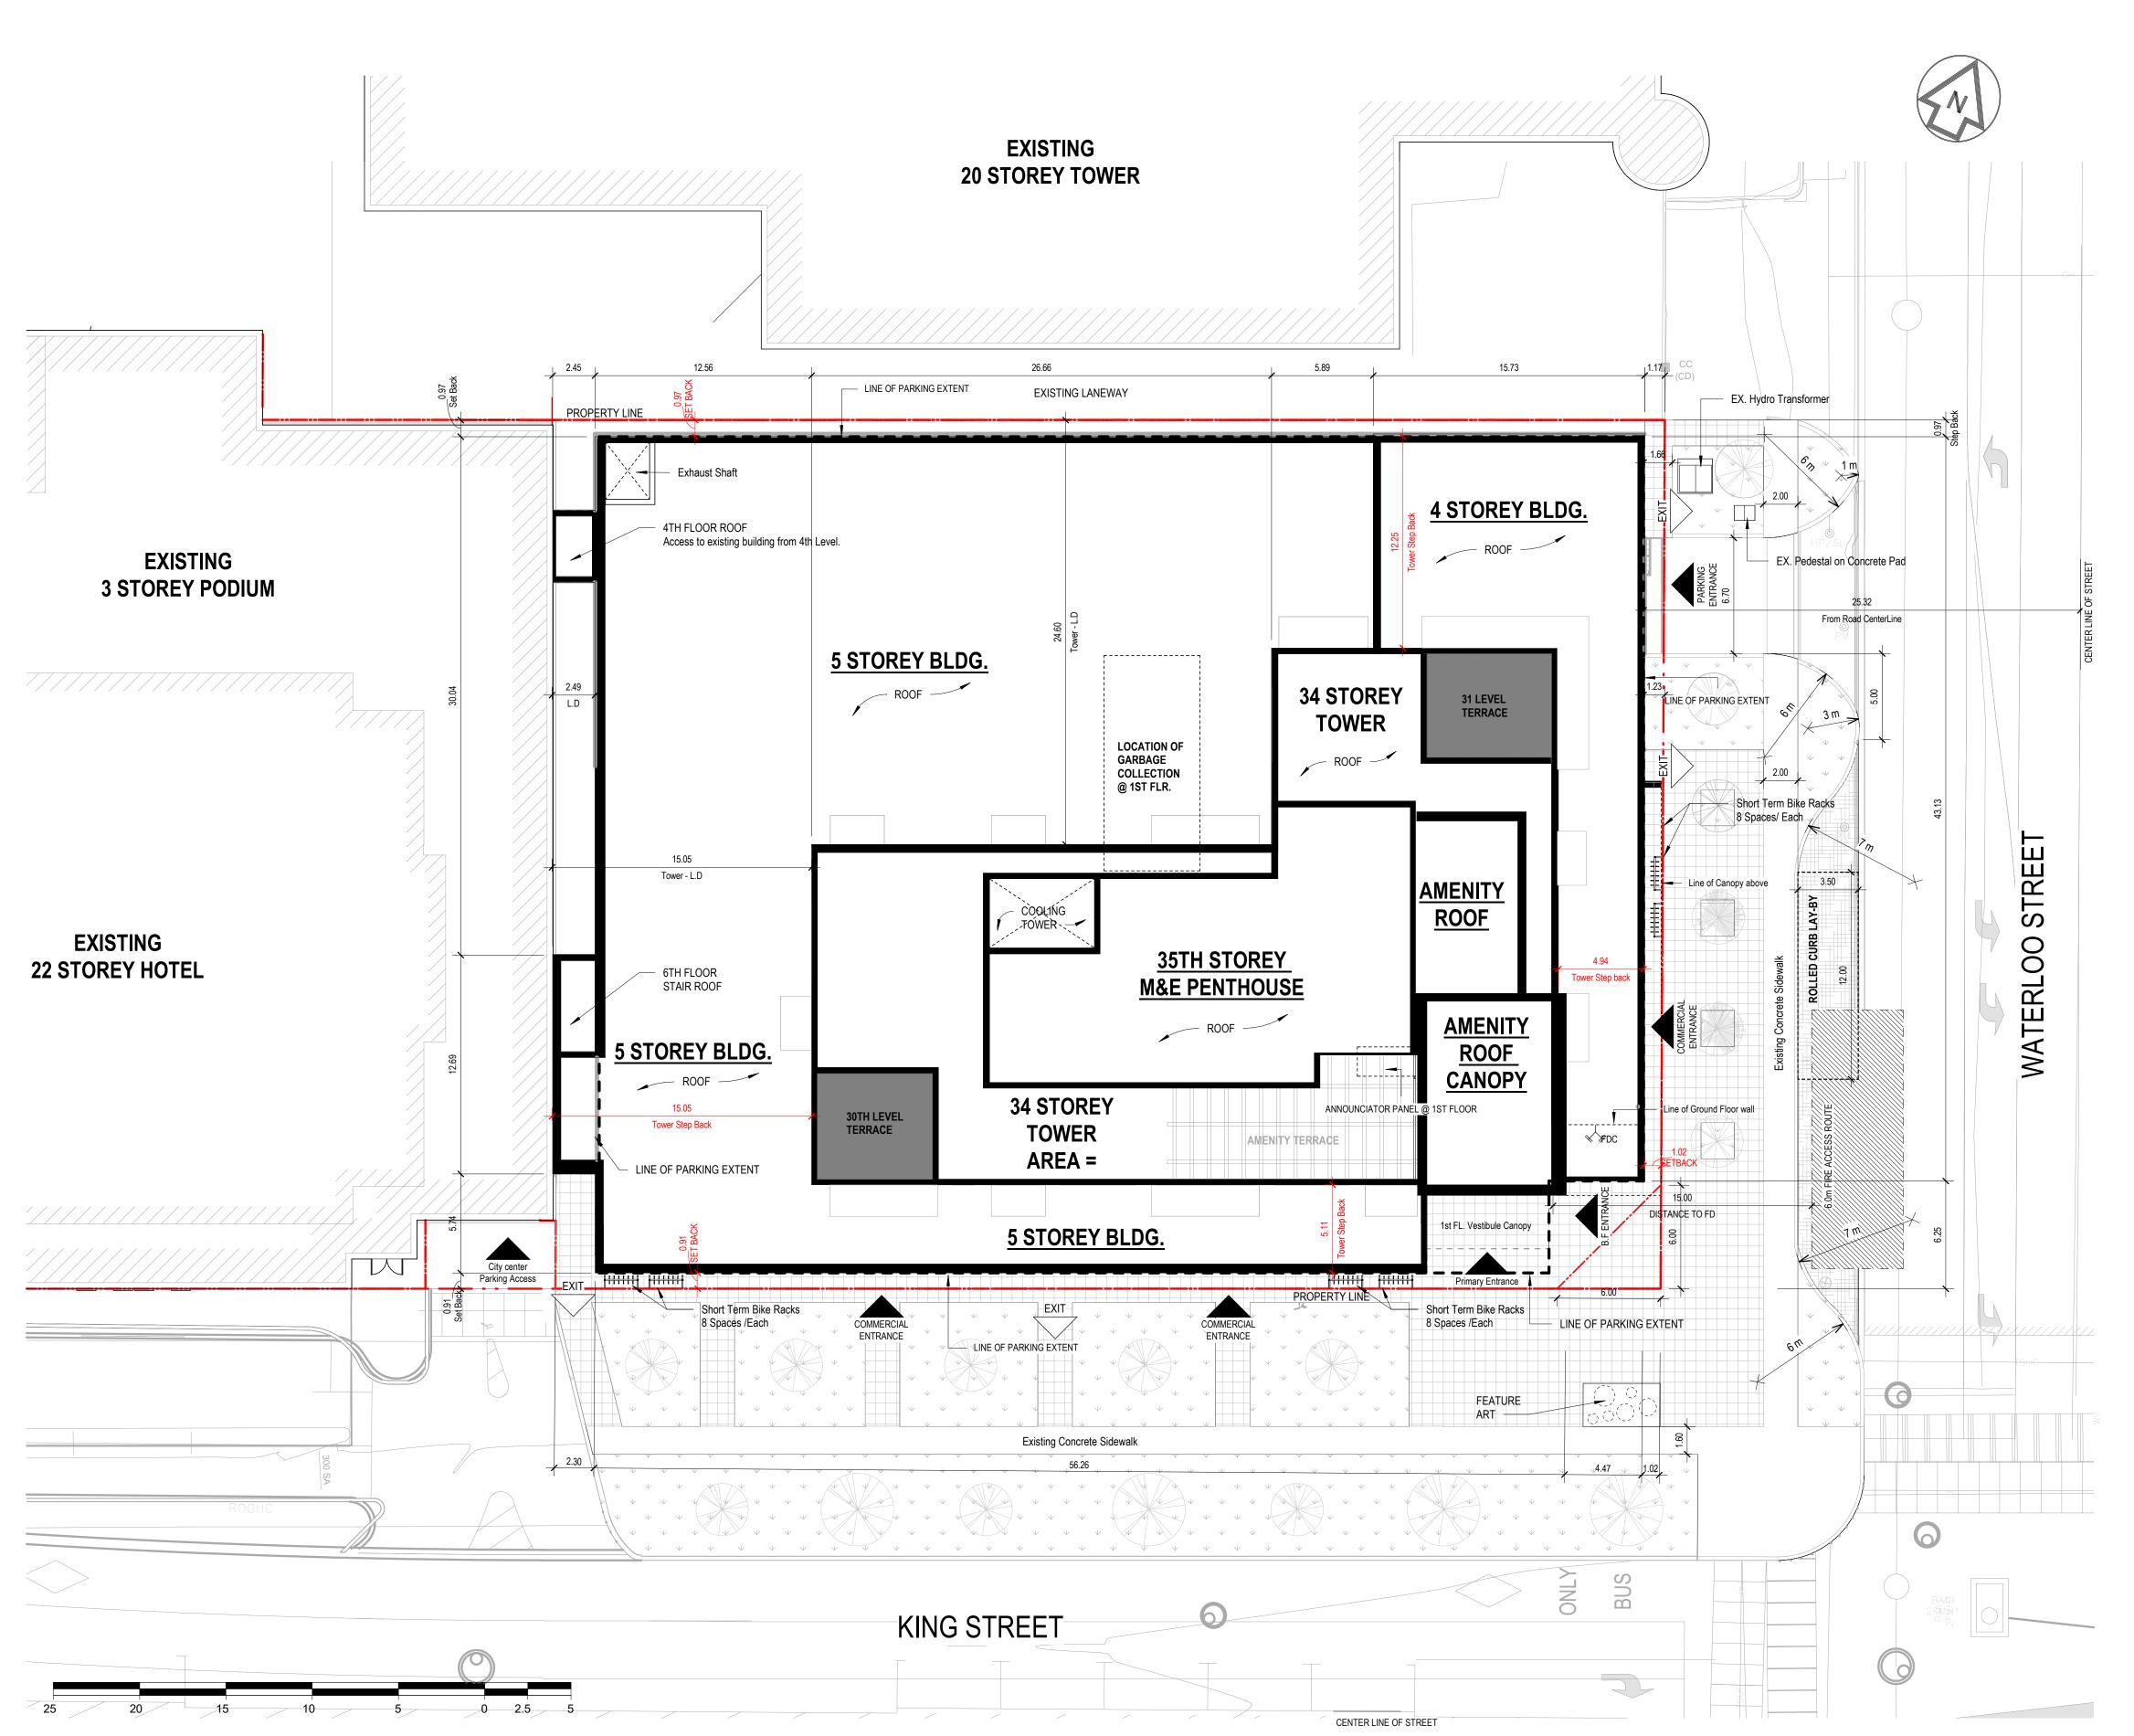

	Site Legend
Symbol	Description
	PROPERTY LINE
	SETBACK LINE REFER TO SITE DEVELOPMENT STATISTICS
	PRIMARY ENTRANCE "B.F." DENOTES BARRIER FREE ENTRANCE "F.F.E." DENOTES FIRE FIGHTER ENTRANCE
	SECONDARY ENTRANCE
	FIRE ROUTE. REFER TO NOTE 1.
F.R.	FIRE ROUTE SIGN
	BARRIER-FREE PATH OF TRAVEL EXT. WALKWAY. REFER TO NOTE 2.
- 0-	ACCESSIBLE PARKING SIGN
	CATCH BASIN REFER TO CIVIL
M.H.	MAN HOLE REFER TO CIVIL
-∳ _{F.H.}	FIRE HYDRANT REFER TO CIVIL
W	WATER METER REFER TO CIVIL AND PLUMBING
G	GAS METER REFER TO CIVIL AND PLUMBING
	LIGHT FIXTURE REFER TO ELECTRICAL DRAWINGS
	LIGHT FIXTURE REFER TO ELECTRICAL DRAWINGS
Φ	GROUND MOUNTED LIGHT FIXTURE REFER TO ELECTRICAL DRAWINGS
0	SOFFIT LIGHT FIXTURE REFER TO ELECTRICAL DRAWINGS
	WALL MOUNTED LIGHT FIXTURE REFER TO ELECTRICAL DRAWINGS
Т	TACTILE ATTENTION SURFACE REFER TO CIVIL DRAWING

NO

- HARD SURFACE LEADING FROM BARRIER FREE CURB RAMP TO
 B.F ENTRANCE TO HAVE DISTINCT COLOUR AND TEXTURE REFER
 TO LANDSCAPE
- LANDSCAPE SHOWN FOR REFERENCE ONLY, REFER TO LANDSCAPE
- 3. FOR SPOT ELEVATIONS AND DRAINAGE SLOPES REFER TO CIVIL GRADING PLANS
- SANITARY STORM, MAN HOLE AND CATCH BASINS ARE SHOWN FOR COORDINATION PURPOSES REFER CIVIL DRAWINGS
 ALL CLEARANCES TO ELECTRICAL CONDUCTORS AS SET OUT IN
- THE 2012 OBC DIV.B-3.1.19.1 ELECTRICAL CONDUCTOR
 CLEARANCES TO BUILDINGS SHALL BE MAINTAINED.

 6. FOR LIGHT STANDS REFER TO LANDSCAPE AND ELECTRICAL
- 7. TRANSFORMER SHOWN FOR REFERENCE ONLY, REFER TO
- ELECTRICAL FOR SIZE

 8. LOCATION OF BICYCLE RACK- (8 SHORT-TERM REQ.). REFER TO LANDSCAPE FOR DETAILS



ARCHITECTURE | DESIGN | PLANNING

zedd architecture inc Z-627 maitland street london ontario N5Y 2V7 519 518 9333 www.zeddarchitecture.com



ISSUE		
NO.	DATE	DESCRIPTION
1	10.1.2023	ISSUED FOR SPA
2	30.1.2023	ISSUED FOR SPA
3	16.2.2023	ISSUED FOR SPA
4	24.03.2023	UPDATED FOR SPA
5	13.04.2023	UPDATED FOR SPA
6	01.05.2023	UPDATED FOR SPA
NO.	DATE	DESCRIPTION
REVISIO	N	

THIS DRAWING, THE COPYRIGHT AND OWNERSHIP OF THE DESIGN AND ALL INSTRUMENTS OF SERVICE PREPARED BY ZEDD ARCHITECTURE INC ARE THE EXCLUSIVE PROPERTY OF ZEDD ARCHITECTURE AND MAY NOT BE USED FOR ANY OTHER PROJECT, OR SOLD, OR OFFERED FOR SALE (OR AS PART OF A SALE OF PROPERTY) UNLESS ZEDD ARCHITECTURE HAS GIVEN WRITTEN CONSENT.

NOTE: THIS DRAWING IS TO BE READ IN CONJUNCTION WITH CONSULTANT DRAWINGS AND DOCUMENTATIONS WHICH ARE APPLICABLE TO THE LISTED PROJECT.

THE CONTRACTOR SHALL THOROUGHLY CHECK AND VERIFY ALL LEVELS - DATUMS - DIMENSIONS PRIOR TO COMMENCEMENT OF CONSTRUCTION. ANY DISCREPANCY AND/OR OMISSION SHALL BE REPORTED TO THE ARCHITECT PRIOR TO CONSTRUCTION. WRITTEN DOCUMENTATION / SPECIFICATIONS SHALL TAKE PRECEDENT OVER ARCHITECTURAL DRAWINGS.

PROJECT NAME

Holloway Lodging LP 320 King St. E, London, Ontario

DRAWING TITLE

Site Plan

DRAWING INFO.

Project Number 20-058
Date 13/04/23
Scale As indicated
Drawn by SA
Checked by MM, DY

SHEET NO.

A1.2





zedd architecture inc Z-627 maitland street london ontario N5Y 2V7 519 518 9333 www.zeddarchitecture.com



ISSUE NO.	DATE	DESCRIPTION
1	10.1.2023	ISSUED FOR SPA
2	30.1.2023	ISSUED FOR SPA
3	13.04.2023	UPDATED FOR SPA
		DESCRIPTION

THIS DRAWING, THE COPYRIGHT AND OWNERSHIP OF THE DESIGN AND ALL INSTRUMENTS OF SERVICE PREPARED BY ZEDD ARCHITECTURE INC ARE THE EXCLUSIVE PROPERTY OF ZEDD ARCHITECTURE AND MAY NOT BE USED FOR ANY OTHER PROJECT, OR SOLD, OR OFFERED FOR SALE (OR AS PART OF A SALE OF PROPERTY) UNLESS ZEDD ARCHITECTURE HAS GIVEN WRITTEN CONSENT.

NOTE: THIS DRAWING IS TO BE READ IN CONJUNCTION WITH CONSULTANT DRAWINGS AND DOCUMENTATIONS WHICH ARE APPLICABLE TO THE LISTED PROJECT.

THE CONTRACTOR SHALL THOROUGHLY CHECK AND VERIFY ALL LEVELS - DATUMS - DIMENSIONS PRIOR TO COMMENCEMENT OF CONSTRUCTION. ANY DISCREPANCY AND/OR OMISSION SHALL BE REPORTED TO THE ARCHITECT PRIOR TO CONSTRUCTION. WRITTEN DOCUMENTATION / SPECIFICATIONS SHALL TAKE PRECEDENT OVER ARCHITECTURAL DRAWINGS.

PROJECT NAME

Holloway Lodging LP 320 King St. E, London, Ontario


DRAWING TITLE


Parking Level Floor Plans (P1 & P2)

DRAWING INFO.

Project Number 20-058
Date 13/04/23
Scale 1 : 120
Drawn by SA
Checked by MM, DY

SHEET NO.

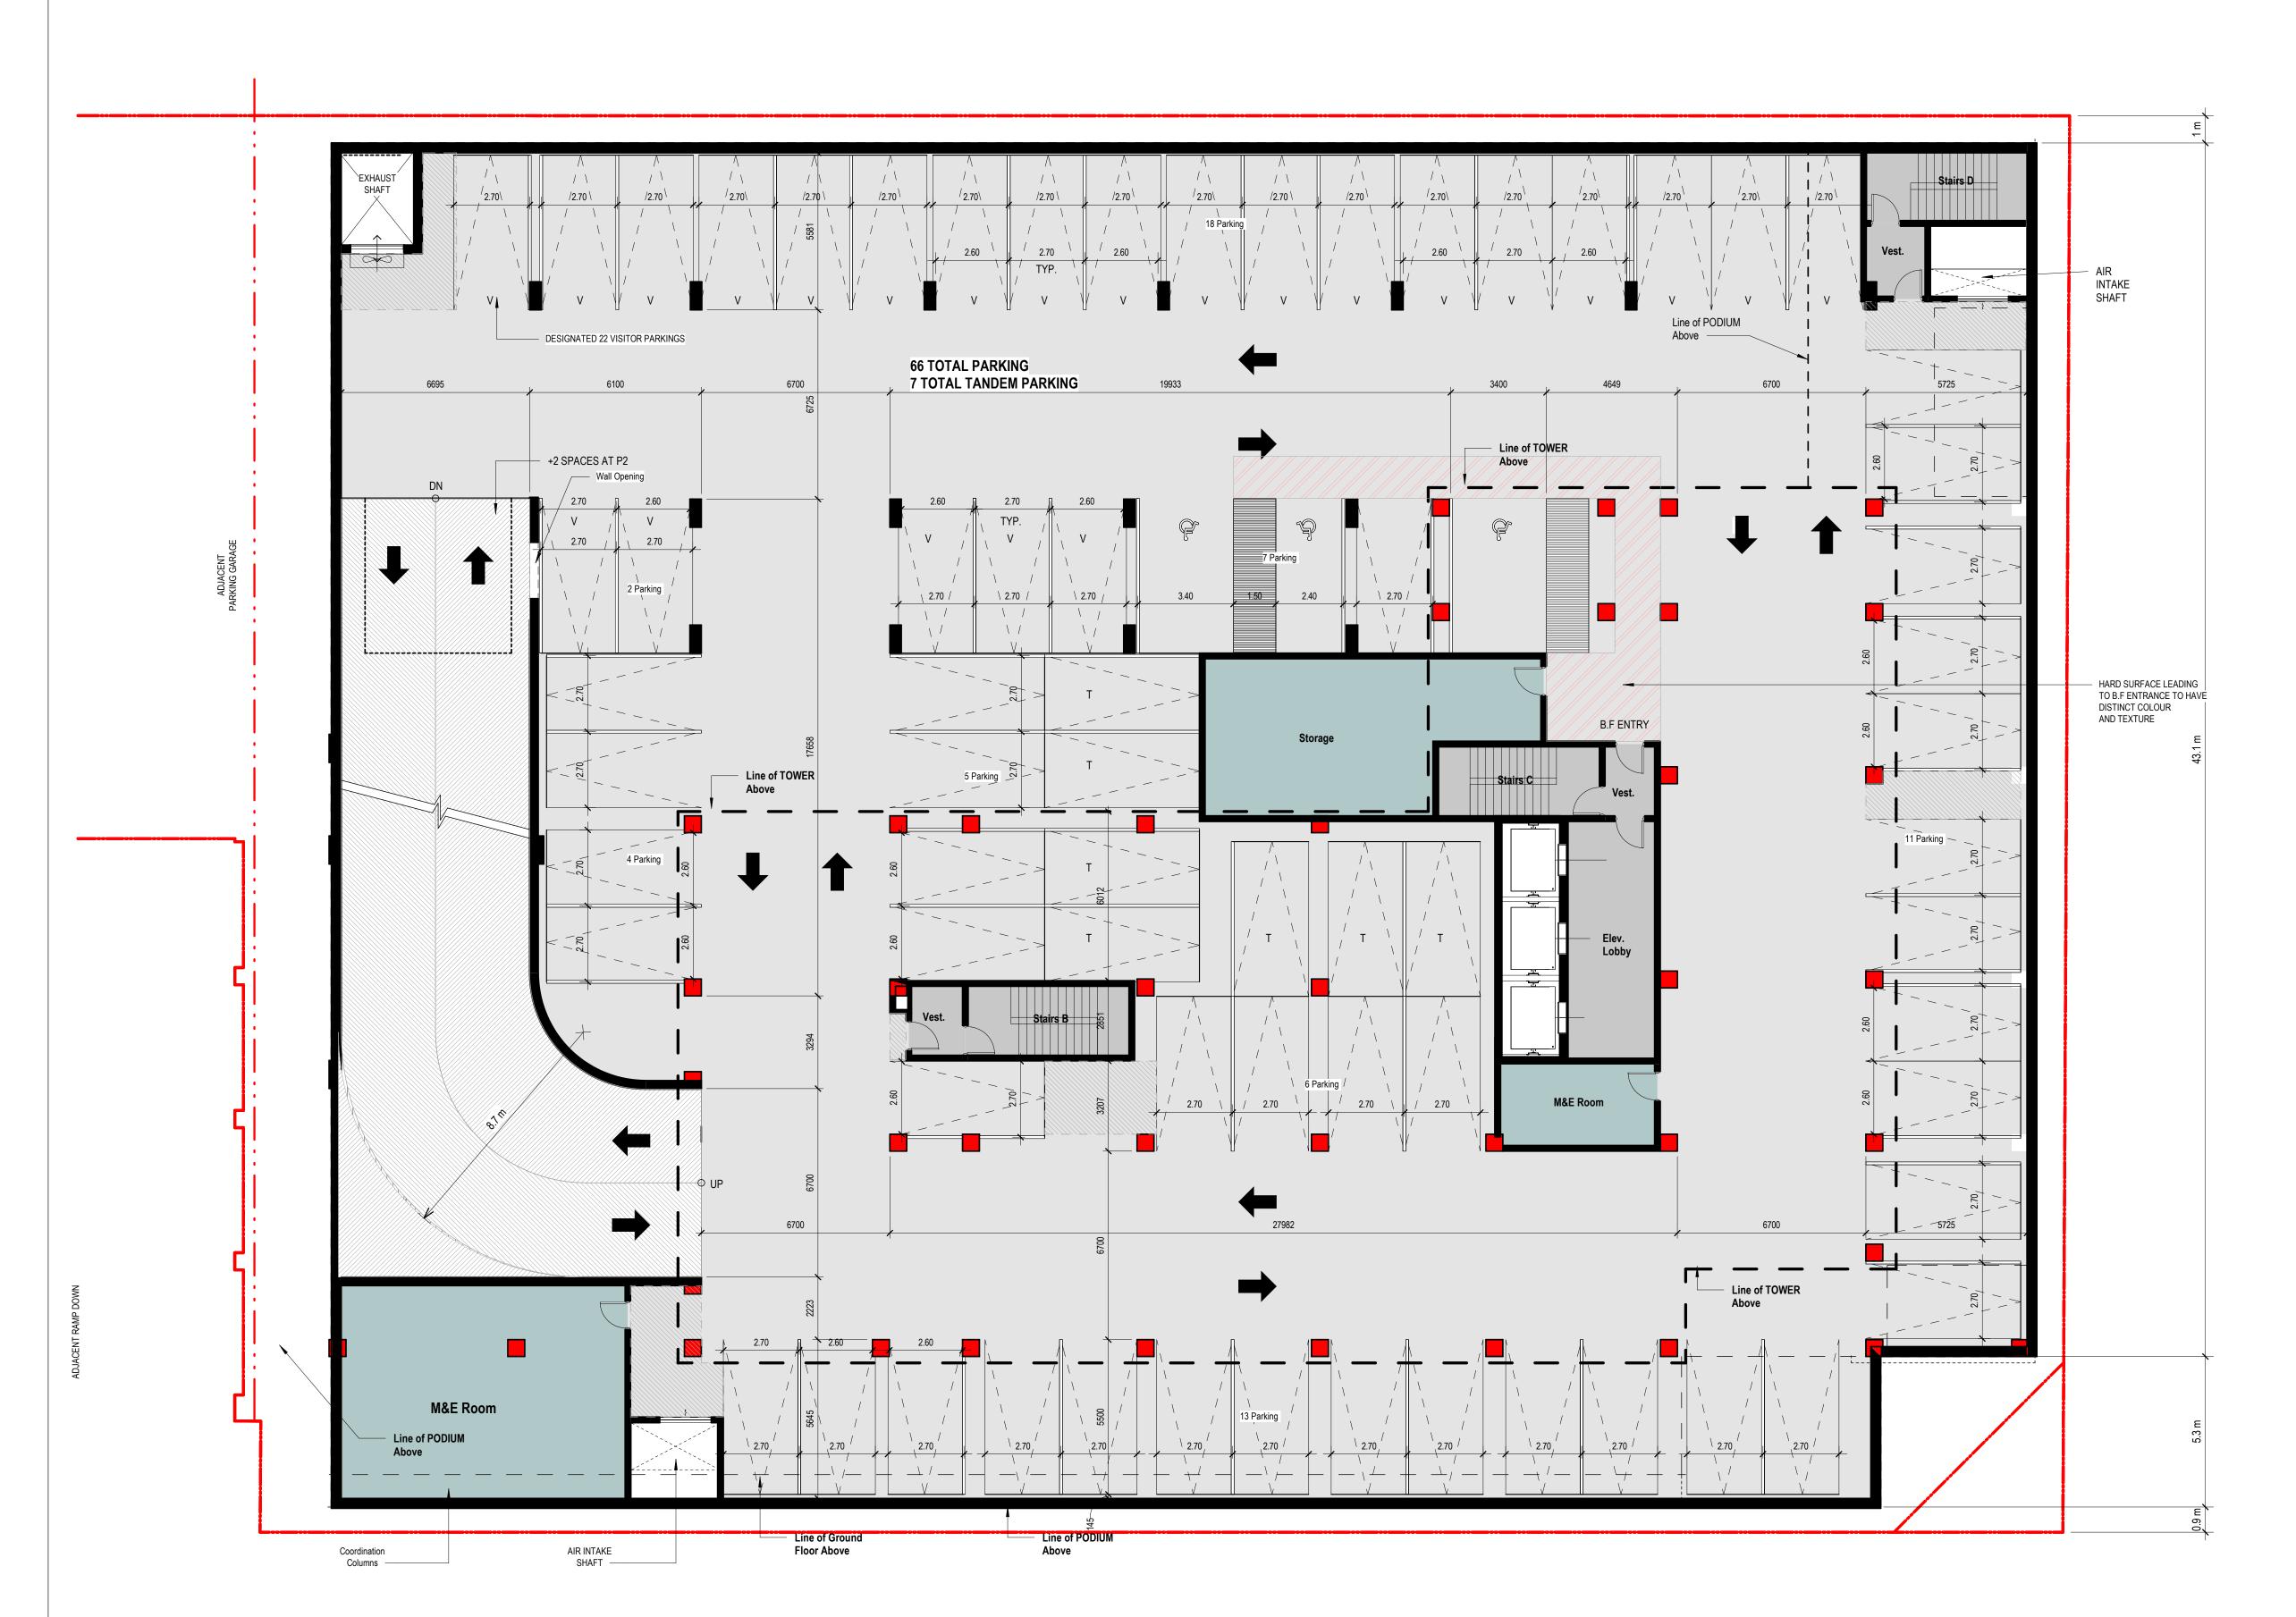

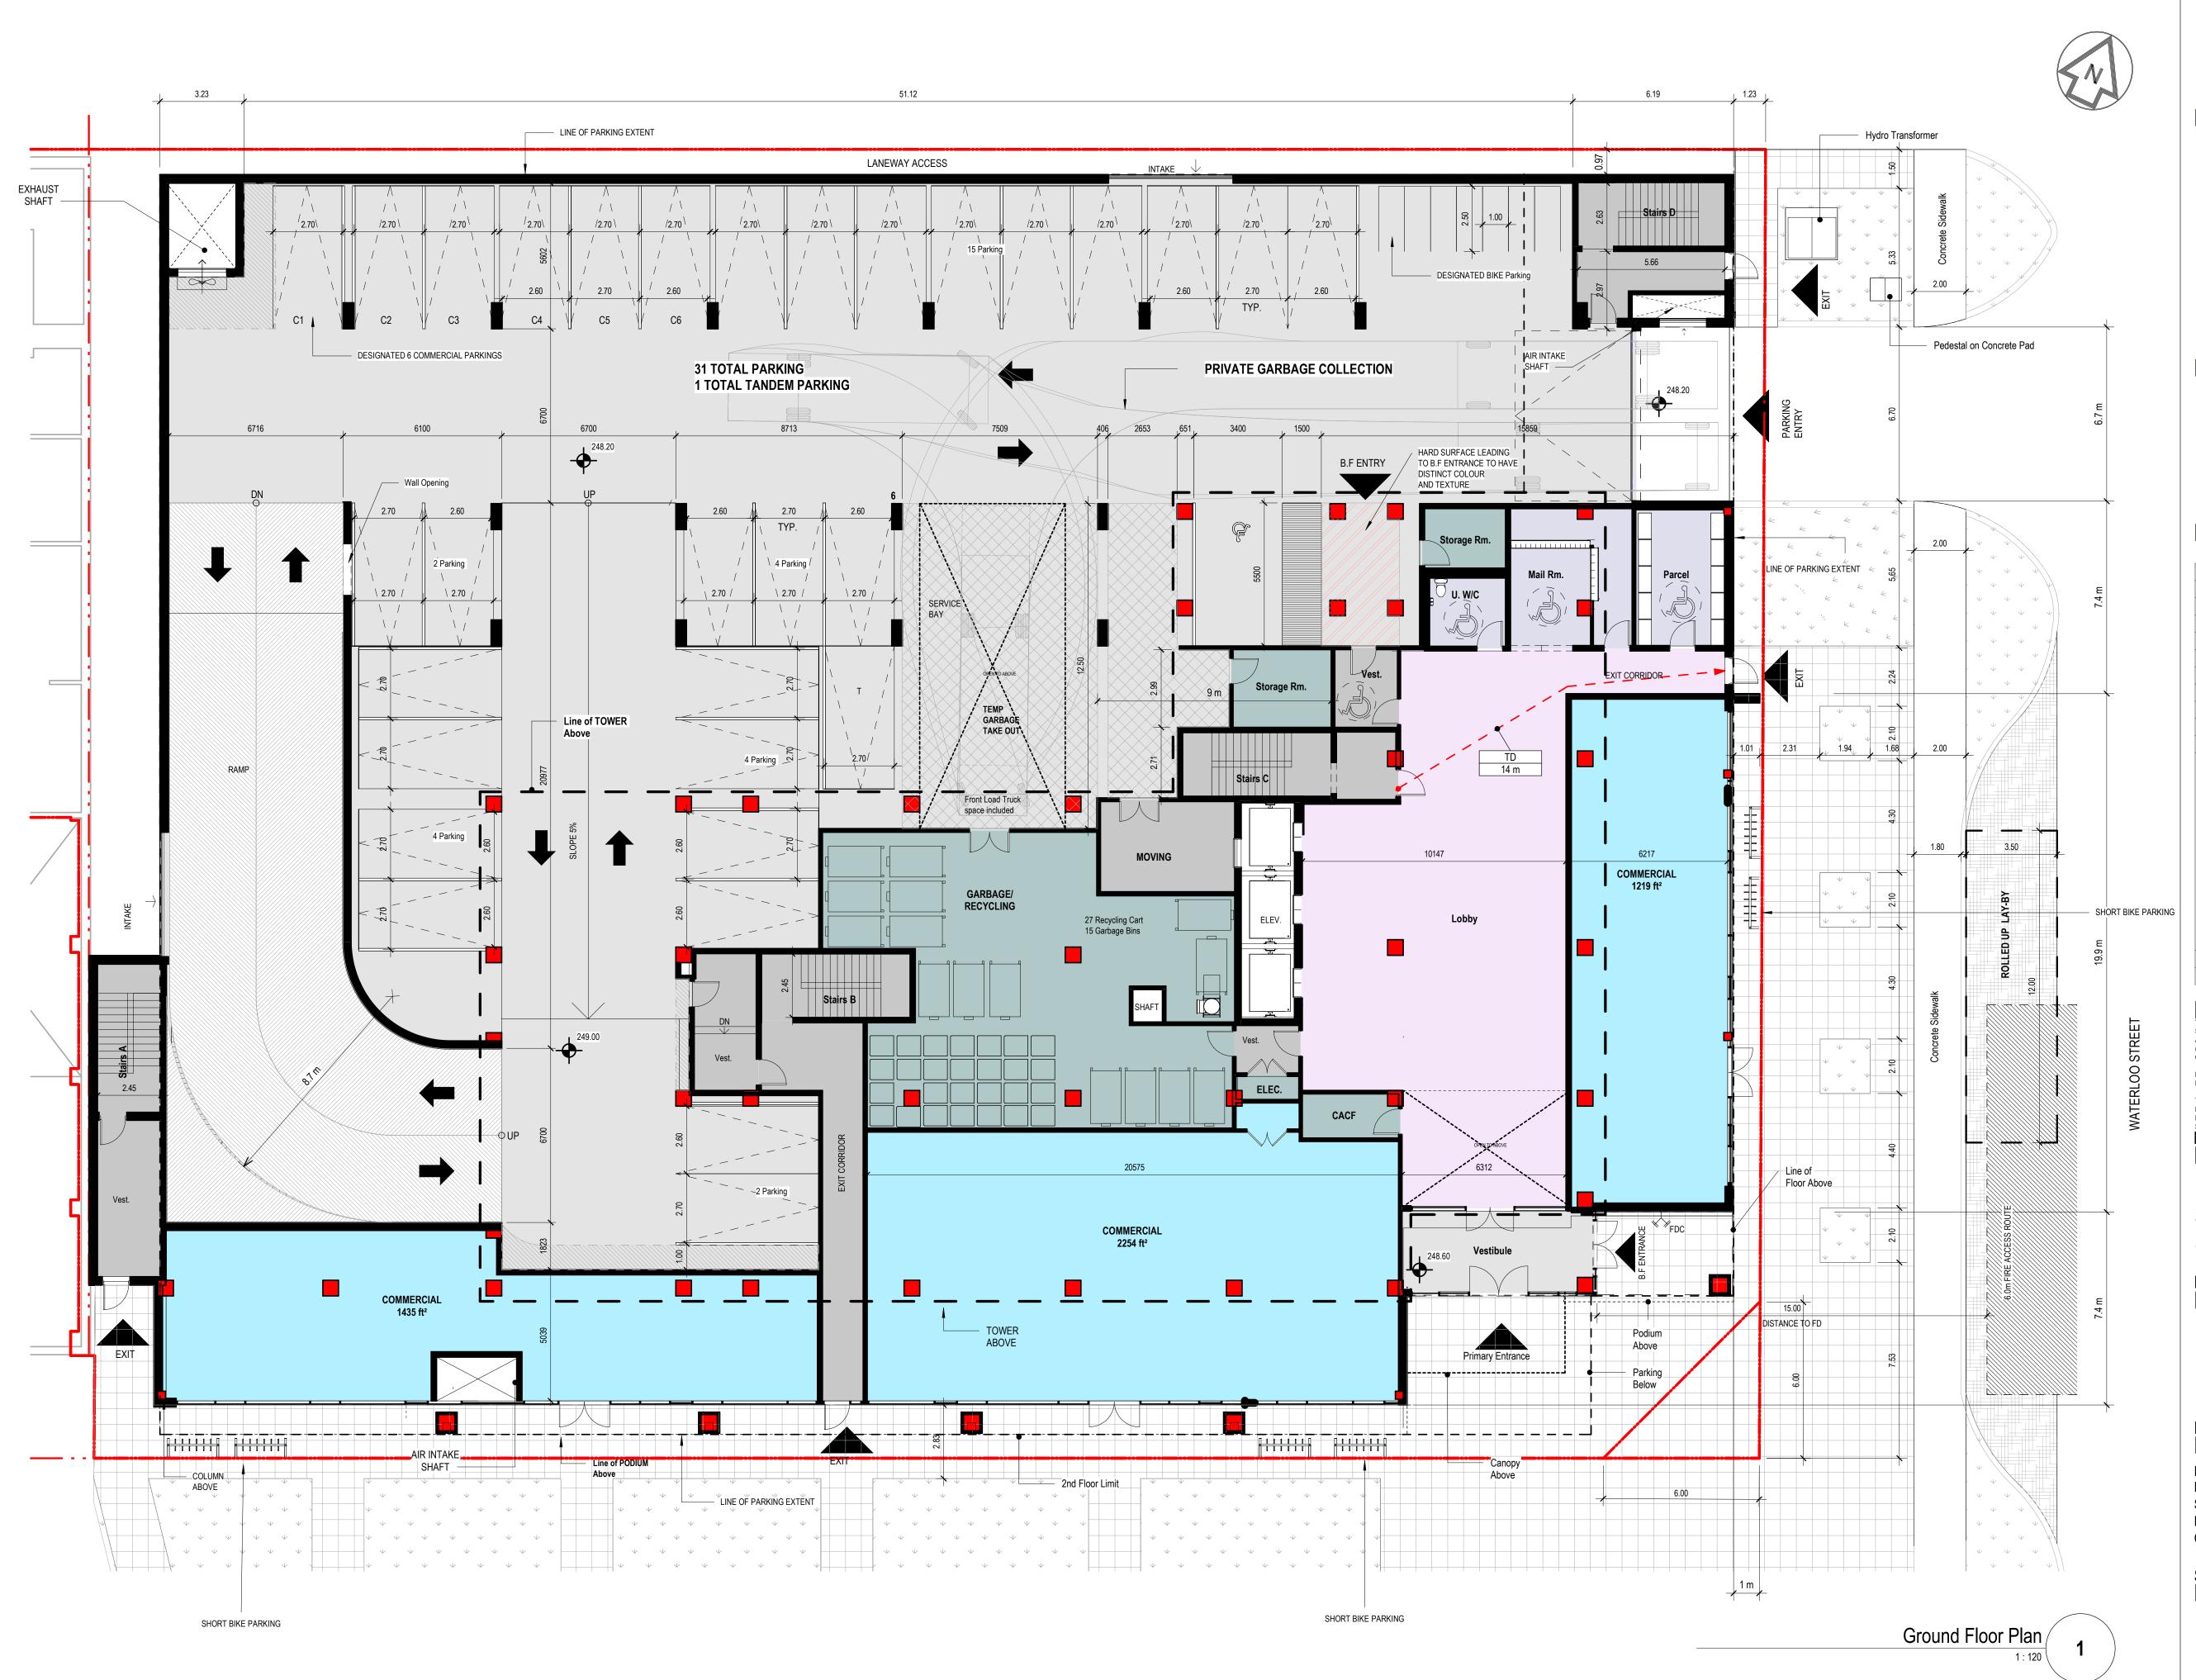



zedd architecture inc Z-627 maitland street london ontario N5Y 2V7 519 518 9333 www.zeddarchitecture.com



NO.	DATE	DESCRIPTION
1	10.1.2023	ISSUED FOR SPA
2	30.1.2023	ISSUED FOR SPA
3	16.2.2023	ISSUED FOR SPA
4	24.03.2023	UPDATED FOR SPA
5	13.04.2023	UPDATED FOR SPA
6	01.05.2023	UPDATED FOR SPA
NO.	DATE	DESCRIPTION

THIS DRAWING, THE COPYRIGHT AND OWNERSHIP OF THE DESIGN AND ALL INSTRUMENTS OF SERVICE PREPARED BY ZEDD ARCHITECTURE INC ARE THE EXCLUSIVE PROPERTY OF ZEDD ARCHITECTURE AND MAY NOT BE USED FOR ANY OTHER PROJECT, OR SOLD, OR OFFERED FOR SALE (OR AS PART OF A SALE OF PROPERTY) UNLESS ZEDD ARCHITECTURE HAS GIVEN WRITTEN CONSENT.

NOTE: THIS DRAWING IS TO BE READ IN CONJUNCTION WITH CONSULTANT DRAWINGS AND DOCUMENTATIONS WHICH ARE APPLICABLE TO THE LISTED PROJECT.

THE CONTRACTOR SHALL THOROUGHLY CHECK AND VERIFY ALL LEVELS - DATUMS - DIMENSIONS PRIOR TO COMMENCEMENT OF CONSTRUCTION. ANY DISCREPANCY AND/OR OMISSION SHALL BE REPORTED TO THE ARCHITECT PRIOR TO CONSTRUCTION. WRITTEN DOCUMENTATION / SPECIFICATIONS SHALL TAKE PRECEDENT OVER ARCHITECTURAL DRAWINGS.

PROJECT NAME

Holloway Lodging LP 320 King St. E, London, Ontario

DRAWING TITLE

Ground Floor Plan

DRAWING INFO.

Project Number 20-058
Date 13/04/23
Scale 1 : 120
Drawn by SA
Checked by MM, DY

SHEET NO.





zedd architecture inc Z-627 maitland street london ontario N5Y 2V7 519 518 9333 www.zeddarchitecture.com



ISSUE		T
NO.	DATE	DESCRIPTION
1	10.1.2023	ISSUED FOR SPA
2	30.1.2023	ISSUED FOR SPA
3	13.04.2023	UPDATED FOR SPA
NO.	DATE	DESCRIPTION

THIS DRAWING, THE COPYRIGHT AND OWNERSHIP OF THE DESIGN AND ALL INSTRUMENTS OF SERVICE PREPARED BY ZEDD ARCHITECTURE INC ARE THE EXCLUSIVE PROPERTY OF ZEDD ARCHITECTURE AND MAY NOT BE USED FOR ANY OTHER PROJECT, OR SOLD, OR OFFERED FOR SALE (OR AS PART OF A SALE OF PROPERTY) UNLESS ZEDD ARCHITECTURE HAS GIVEN WRITTEN CONSENT.

NOTE: THIS DRAWING IS TO BE READ IN CONJUNCTION WITH CONSULTANT DRAWINGS AND DOCUMENTATIONS WHICH ARE APPLICABLE TO THE LISTED PROJECT.

THE CONTRACTOR SHALL THOROUGHLY CHECK AND VERIFY ALL LEVELS - DATUMS - DIMENSIONS PRIOR TO COMMENCEMENT OF CONSTRUCTION. ANY DISCREPANCY AND/OR OMISSION SHALL BE REPORTED TO THE ARCHITECT PRIOR TO CONSTRUCTION. WRITTEN DOCUMENTATION / SPECIFICATIONS SHALL TAKE PRECEDENT OVER ARCHITECTURAL DRAWINGS.

PROJECT NAME

Holloway Lodging LP 320 King St. E, London, Ontario

DRAWING TITLE

Level 2 - Podium

DRAWING INFO.

Project Number 20-058
Date 13/04/23
Scale 1:120
Drawn by SA
Checked by MM, DY

SHEET NO.







zedd architecture inc Z-627 maitland street london ontario N5Y 2V7 519 518 9333 www.zeddarchitecture.com



ISSUE		
NO.	DATE	DESCRIPTION
1	10.1.2023	ISSUED FOR SPA
2	30.1.2023	ISSUED FOR SPA
3	13.04.2023	UPDATED FOR SPA

THIS DRAWING, THE COPYRIGHT AND OWNERSHIP OF THE DESIGN AND ALL INSTRUMENTS OF SERVICE PREPARED BY ZEDD ARCHITECTURE INC ARE THE EXCLUSIVE PROPERTY OF ZEDD ARCHITECTURE AND MAY NOT BE USED FOR ANY OTHER PROJECT, OR SOLD, OR OFFERED FOR SALE (OR AS PART OF A SALE OF PROPERTY) UNLESS ZEDD ARCHITECTURE HAS GIVEN WRITTEN CONSENT.

NOTE: THIS DRAWING IS TO BE READ IN CONJUNCTION WITH CONSULTANT DRAWINGS AND DOCUMENTATIONS WHICH ARE APPLICABLE TO THE LISTED PROJECT.

THE CONTRACTOR SHALL THOROUGHLY CHECK AND VERIFY ALL LEVELS - DATUMS - DIMENSIONS PRIOR TO COMMENCEMENT OF CONSTRUCTION. ANY DISCREPANCY AND/OR OMISSION SHALL BE REPORTED TO THE ARCHITECT PRIOR TO CONSTRUCTION. WRITTEN DOCUMENTATION / SPECIFICATIONS SHALL TAKE PRECEDENT OVER ARCHITECTURAL DRAWINGS.

PROJECT NAME

Holloway Lodging LP 320 King St. E, London, Ontario

DRAWING TITLE

Level 3-4 - Podium

DRAWING INFO.

Project Number 20-058
Date 13/04/23
Scale 1 : 120
Drawn by SA
Checked by MM, DY

SHEET NO.







zedd architecture inc Z-627 maitland street london ontario N5Y 2V7 519 518 9333 www.zeddarchitecture.com



ISSUE		
NO.	DATE	DESCRIPTION
1	10.1.2023	ISSUED FOR SPA
2	30.1.2023	ISSUED FOR SPA
3	13.04.2023	UPDATED FOR SPA
NO.	DATE	DESCRIPTION

THIS DRAWING, THE COPYRIGHT AND OWNERSHIP OF THE DESIGN AND ALL INSTRUMENTS OF SERVICE PREPARED BY ZEDD ARCHITECTURE INC ARE THE EXCLUSIVE PROPERTY OF ZEDD ARCHITECTURE AND MAY NOT BE USED FOR ANY OTHER PROJECT, OR SOLD, OR OFFERED FOR SALE (OR AS PART OF A SALE OF PROPERTY) UNLESS ZEDD ARCHITECTURE HAS GIVEN WRITTEN CONSENT.

NOTE: THIS DRAWING IS TO BE READ IN CONJUNCTION WITH CONSULTANT DRAWINGS AND DOCUMENTATIONS WHICH ARE APPLICABLE TO THE LISTED PROJECT.

THE CONTRACTOR SHALL THOROUGHLY CHECK AND VERIFY ALL LEVELS - DATUMS - DIMENSIONS PRIOR TO COMMENCEMENT OF CONSTRUCTION. ANY DISCREPANCY AND/OR OMISSION SHALL BE REPORTED TO THE ARCHITECT PRIOR TO CONSTRUCTION. WRITTEN DOCUMENTATION / SPECIFICATIONS SHALL TAKE PRECEDENT OVER ARCHITECTURAL DRAWINGS.

PROJECT NAME

Holloway Lodging LP 320 King St. E, London, Ontario

DRAWING TITLE

Level 5

DRAWING INFO.

Project Number 20-058
Date 13/04/23
Scale 1:120
Drawn by SA
Checked by MM, DY

SHEET NO.







zedd architecture inc Z-627 maitland street london ontario N5Y 2V7 519 518 9333 www.zeddarchitecture.com



NO.	DATE	DESCRIPTION
1	10.1.2023	ISSUED FOR SPA
2	24.03.2023	UPDATED FOR SPA
3	13.04.2023	UPDATED FOR SPA

THIS DRAWING, THE COPYRIGHT AND OWNERSHIP OF THE DESIGN AND ALL INSTRUMENTS OF SERVICE PREPARED BY ZEDD ARCHITECTURE INC ARE THE EXCLUSIVE PROPERTY OF ZEDD ARCHITECTURE AND MAY NOT BE USED FOR ANY OTHER PROJECT, OR SOLD, OR OFFERED FOR SALE (OR AS PART OF A SALE OF PROPERTY) UNLESS ZEDD ARCHITECTURE HAS GIVEN WRITTEN CONSENT.

NOTE: THIS DRAWING IS TO BE READ IN CONJUNCTION WITH CONSULTANT DRAWINGS AND DOCUMENTATIONS WHICH ARE APPLICABLE TO THE LISTED PROJECT.

THE CONTRACTOR SHALL THOROUGHLY CHECK AND VERIFY ALL LEVELS - DATUMS - DIMENSIONS PRIOR TO COMMENCEMENT OF CONSTRUCTION. ANY DISCREPANCY AND/OR OMISSION SHALL BE REPORTED TO THE ARCHITECT PRIOR TO CONSTRUCTION. WRITTEN DOCUMENTATION / SPECIFICATIONS SHALL TAKE PRECEDENT OVER ARCHITECTURAL DRAWINGS.

PROJECT NAME

Holloway Lodging LP 320 King St. E, London, Ontario

DRAWING TITLE

Level 6

DRAWING INFO.

Project Number 20-058
Date 13/04/23
Scale 1 : 120
Drawn by SA
Checked by MM, DY

SHEET NO.









zedd architecture inc Z-627 maitland street london ontario N5Y 2V7 519 518 9333 www.zeddarchitecture.com



ISSUE		
NO.	DATE	DESCRIPTION
1	10.1.2023	ISSUED FOR SPA
NO.	DATE	DESCRIPTION

THIS DRAWING, THE COPYRIGHT AND OWNERSHIP OF THE DESIGN AND ALL INSTRUMENTS OF SERVICE PREPARED BY ZEDD ARCHITECTURE INC ARE THE EXCLUSIVE PROPERTY OF ZEDD ARCHITECTURE AND MAY NOT BE USED FOR ANY OTHER PROJECT, OR SOLD, OR OFFERED FOR SALE (OR AS PART OF A SALE OF PROPERTY) UNLESS ZEDD ARCHITECTURE HAS GIVEN WRITTEN CONSENT.

NOTE: THIS DRAWING IS TO BE READ IN CONJUNCTION WITH CONSULTANT DRAWINGS AND DOCUMENTATIONS WHICH ARE APPLICABLE TO THE LISTED PROJECT.

THE CONTRACTOR SHALL THOROUGHLY CHECK AND VERIFY ALL LEVELS - DATUMS - DIMENSIONS PRIOR TO COMMENCEMENT OF CONSTRUCTION. ANY DISCREPANCY AND/OR OMISSION SHALL BE REPORTED TO THE ARCHITECT PRIOR TO CONSTRUCTION. WRITTEN DOCUMENTATION / SPECIFICATIONS SHALL TAKE PRECEDENT OVER ARCHITECTURAL DRAWINGS.

PROJECT NAME

Holloway Lodging LP 320 King St. E, London, Ontario

DRAWING TITLE


Level 35 - Penthouse

DRAWING INFO.

Project Number 20-058
Date 10/01/23
Scale 1 : 120
Drawn by SA
Checked by MM, DY

SHEET NO.

A2.7

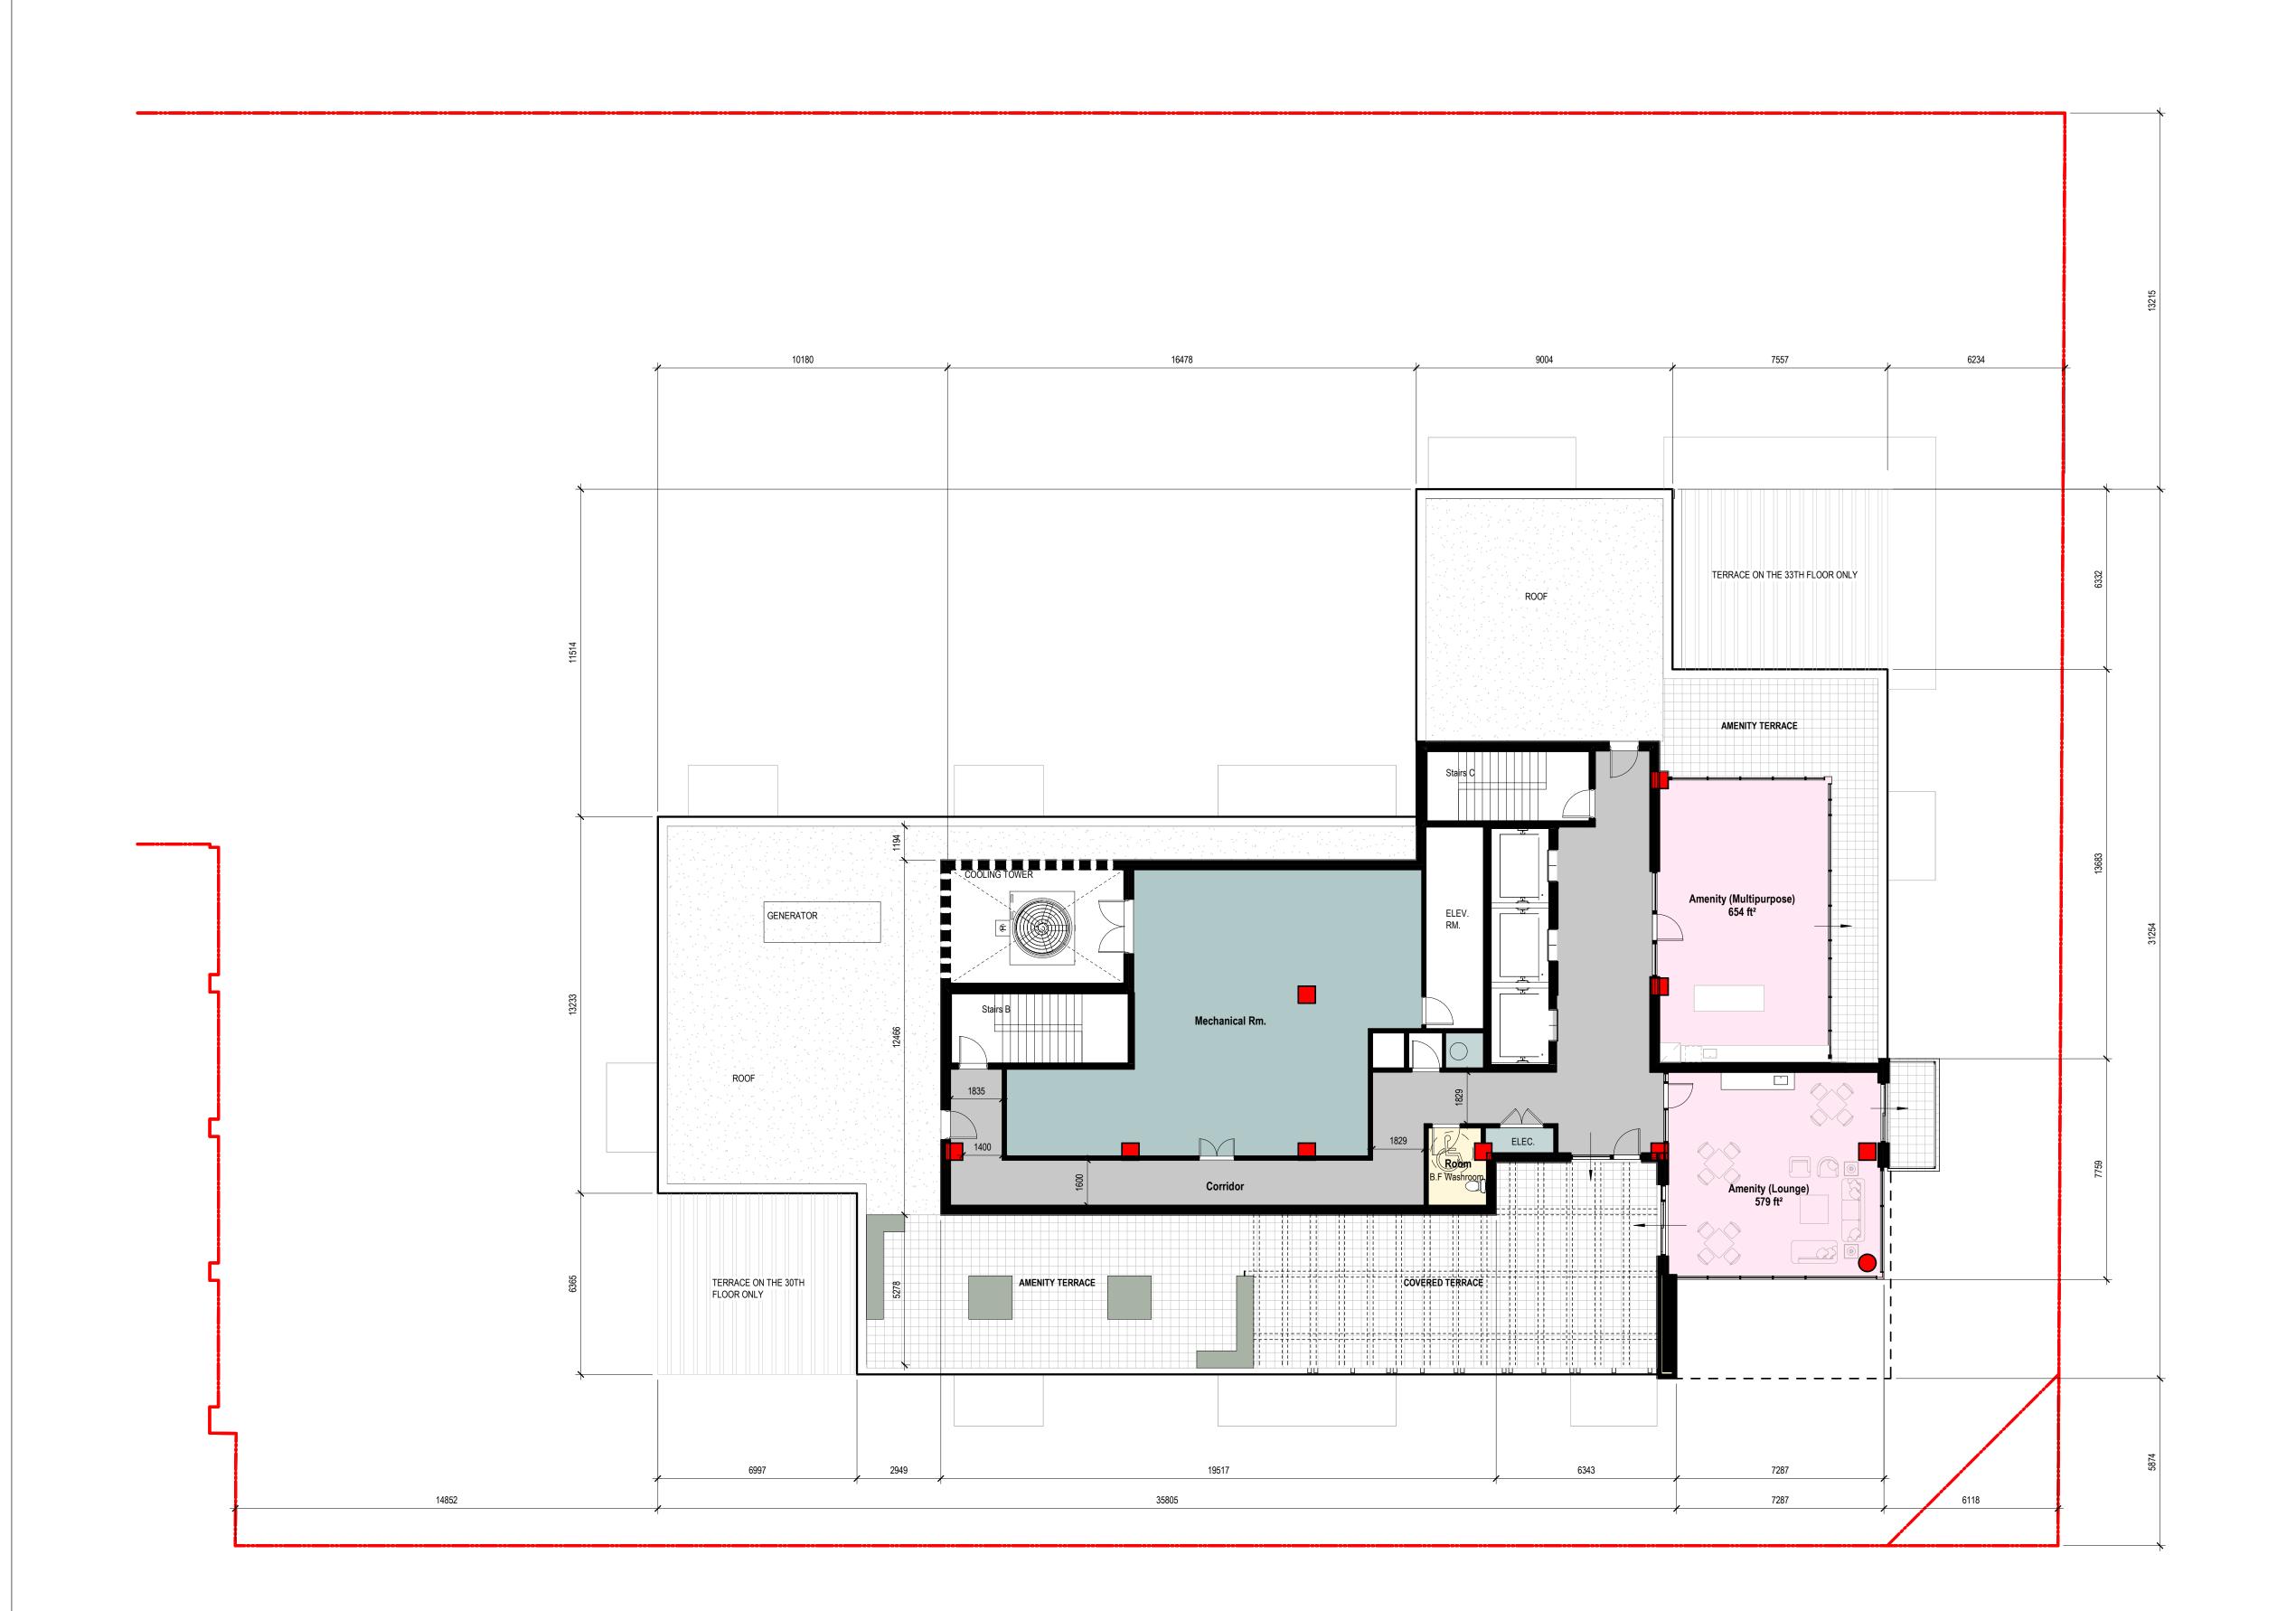

Penthouse - Level 35





zedd architecture inc Z-627 maitland street london ontario N5Y 2V7 519 518 9333 www.zeddarchitecture.com



ISSUE		DECORPTION
NO.	DATE	DESCRIPTION
1	10.1.2023	ISSUED FOR SPA
NO.	DATE	DESCRIPTION

THIS DRAWING, THE COPYRIGHT AND OWNERSHIP OF THE DESIGN AND ALL INSTRUMENTS OF SERVICE PREPARED BY ZEDD ARCHITECTURE INC ARE THE EXCLUSIVE PROPERTY OF ZEDD ARCHITECTURE AND MAY NOT BE USED FOR ANY OTHER PROJECT, OR SOLD, OR OFFERED FOR SALE (OR AS PART OF A SALE OF PROPERTY) UNLESS ZEDD ARCHITECTURE HAS GIVEN WRITTEN CONSENT.

NOTE: THIS DRAWING IS TO BE READ IN CONJUNCTION WITH CONSULTANT DRAWINGS AND DOCUMENTATIONS WHICH ARE APPLICABLE TO THE LISTED PROJECT.

THE CONTRACTOR SHALL THOROUGHLY CHECK AND VERIFY ALL LEVELS - DATUMS - DIMENSIONS PRIOR TO COMMENCEMENT OF CONSTRUCTION. ANY DISCREPANCY AND/OR OMISSION SHALL BE REPORTED TO THE ARCHITECT PRIOR TO CONSTRUCTION. WRITTEN DOCUMENTATION / SPECIFICATIONS SHALL TAKE PRECEDENT OVER ARCHITECTURAL DRAWINGS.

PROJECT NAME

Holloway Lodging LP 320 King St. E, London, Ontario


DRAWING TITLE

Roof - MPH


DRAWING INFO.

Project Number 20-058
Date 11/19/19
Scale 1 : 120
Drawn by SA
Checked by MM, DY

SHEET NO.

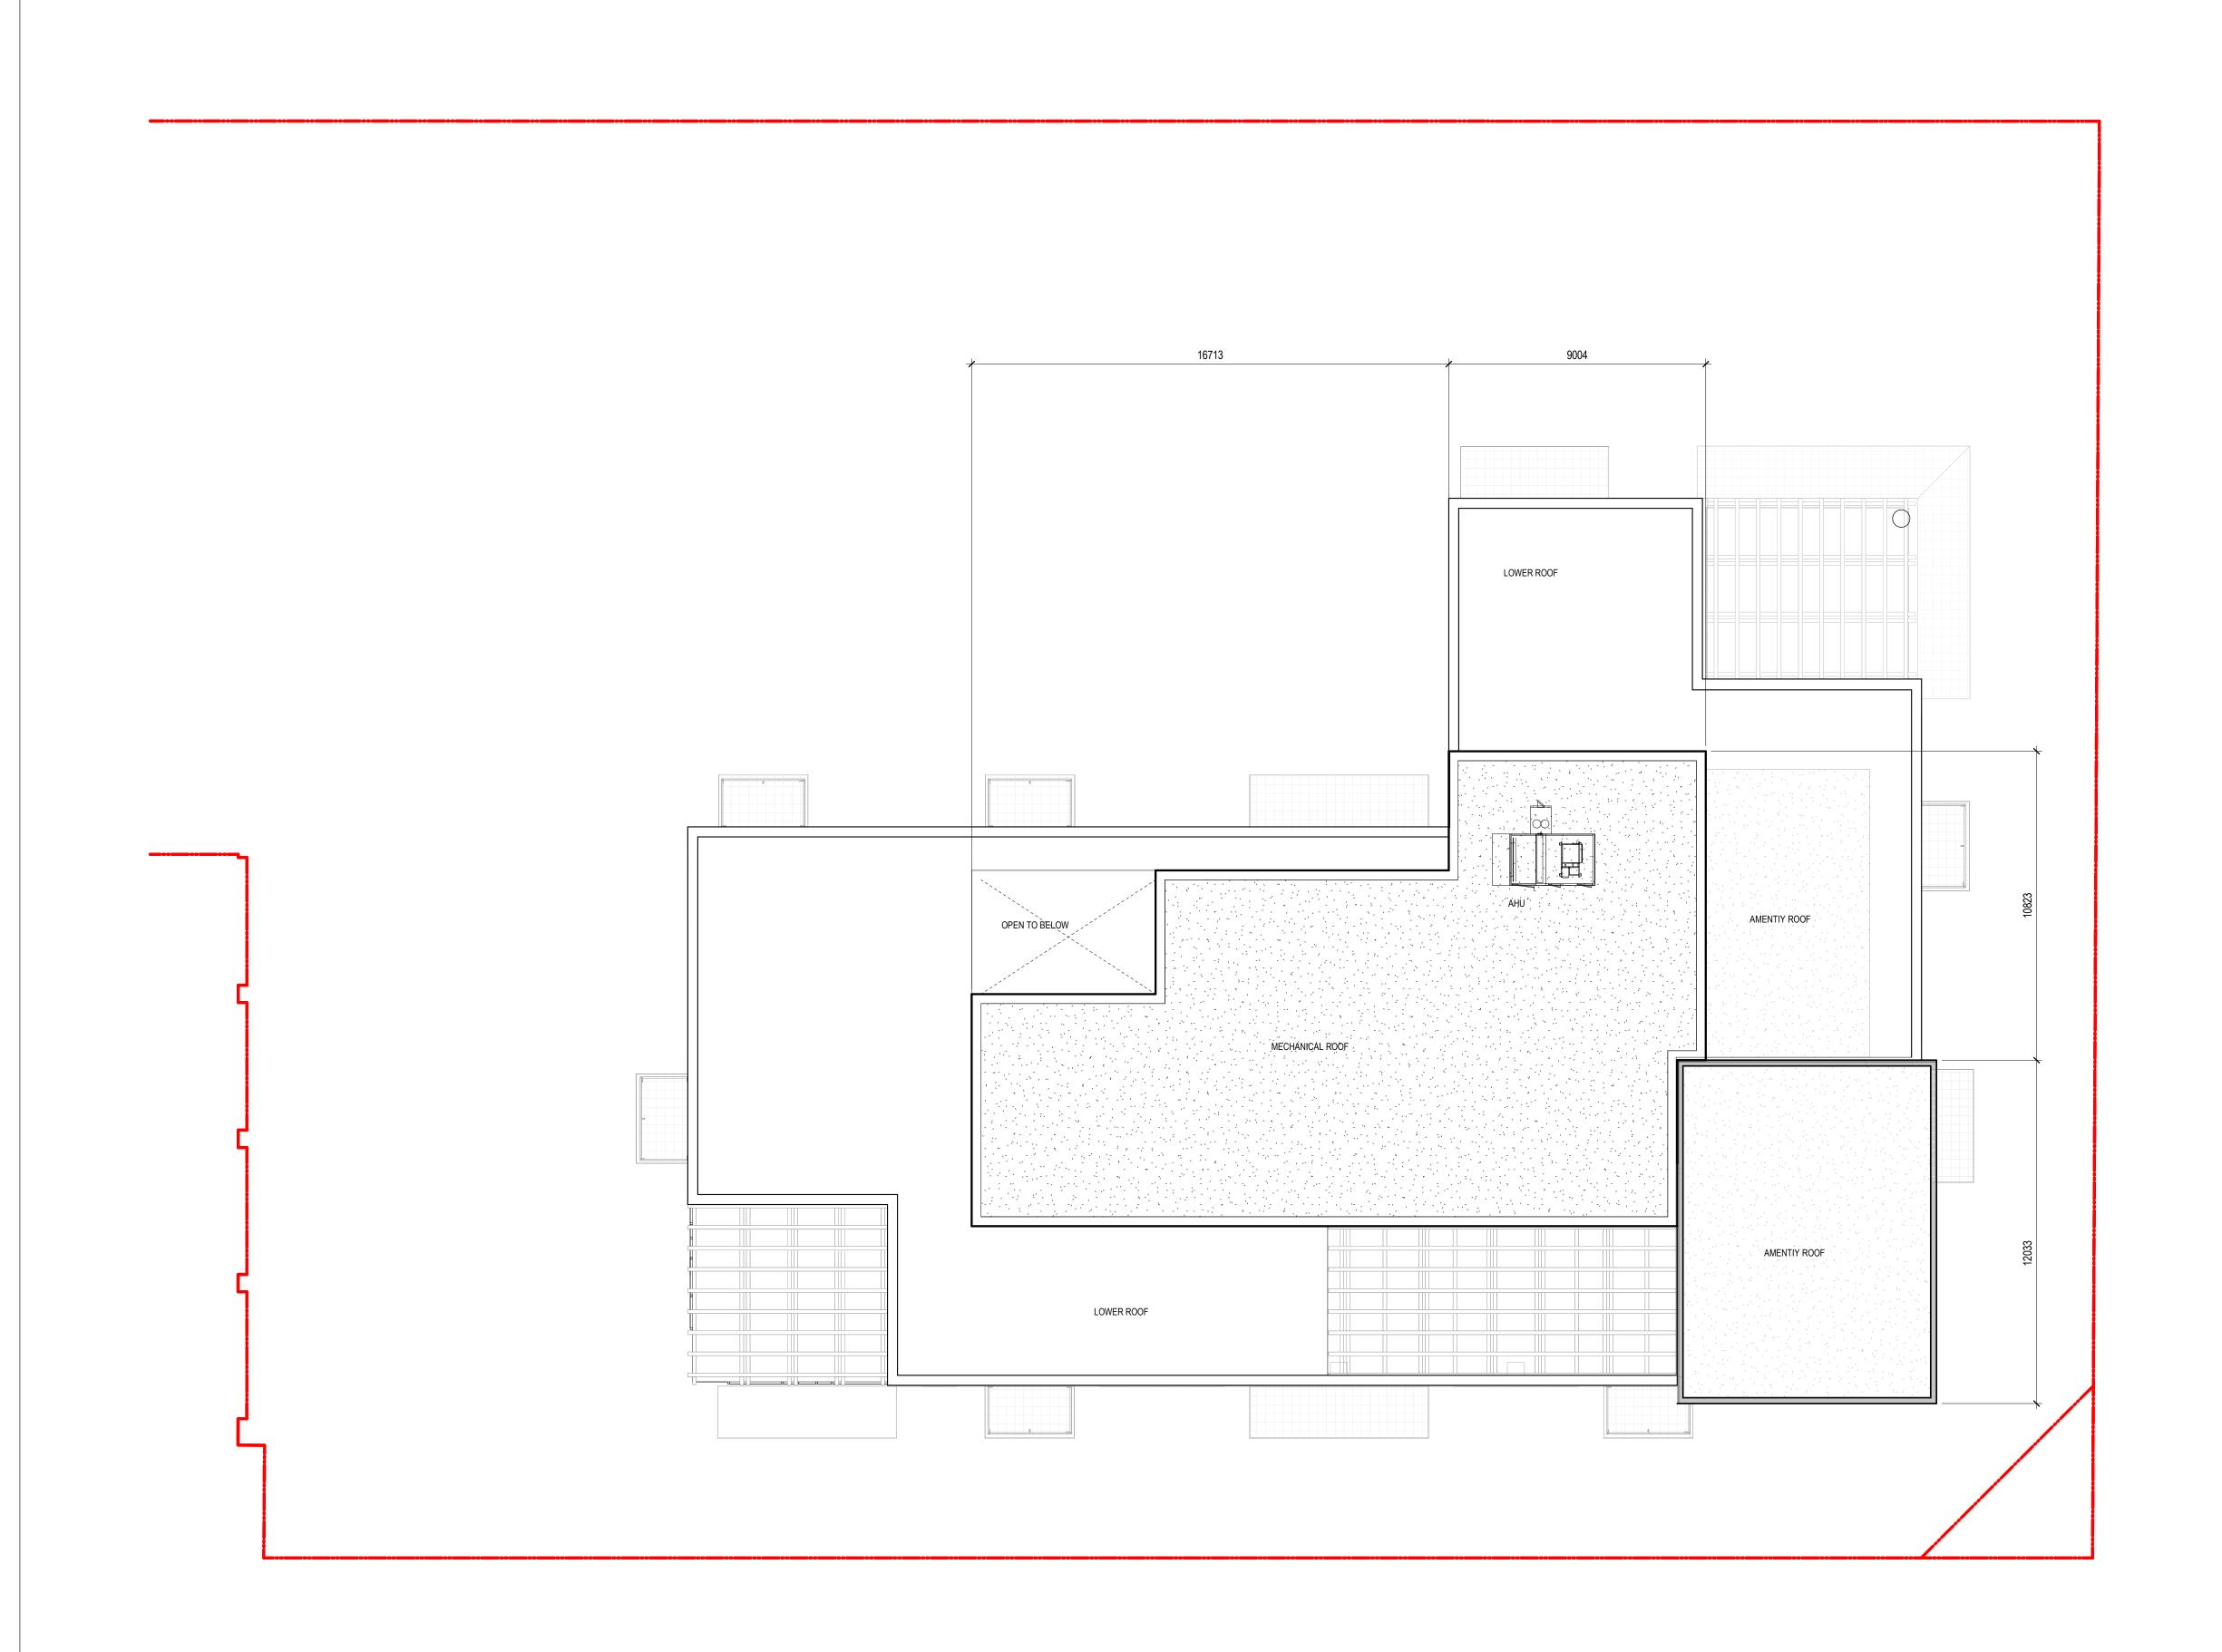



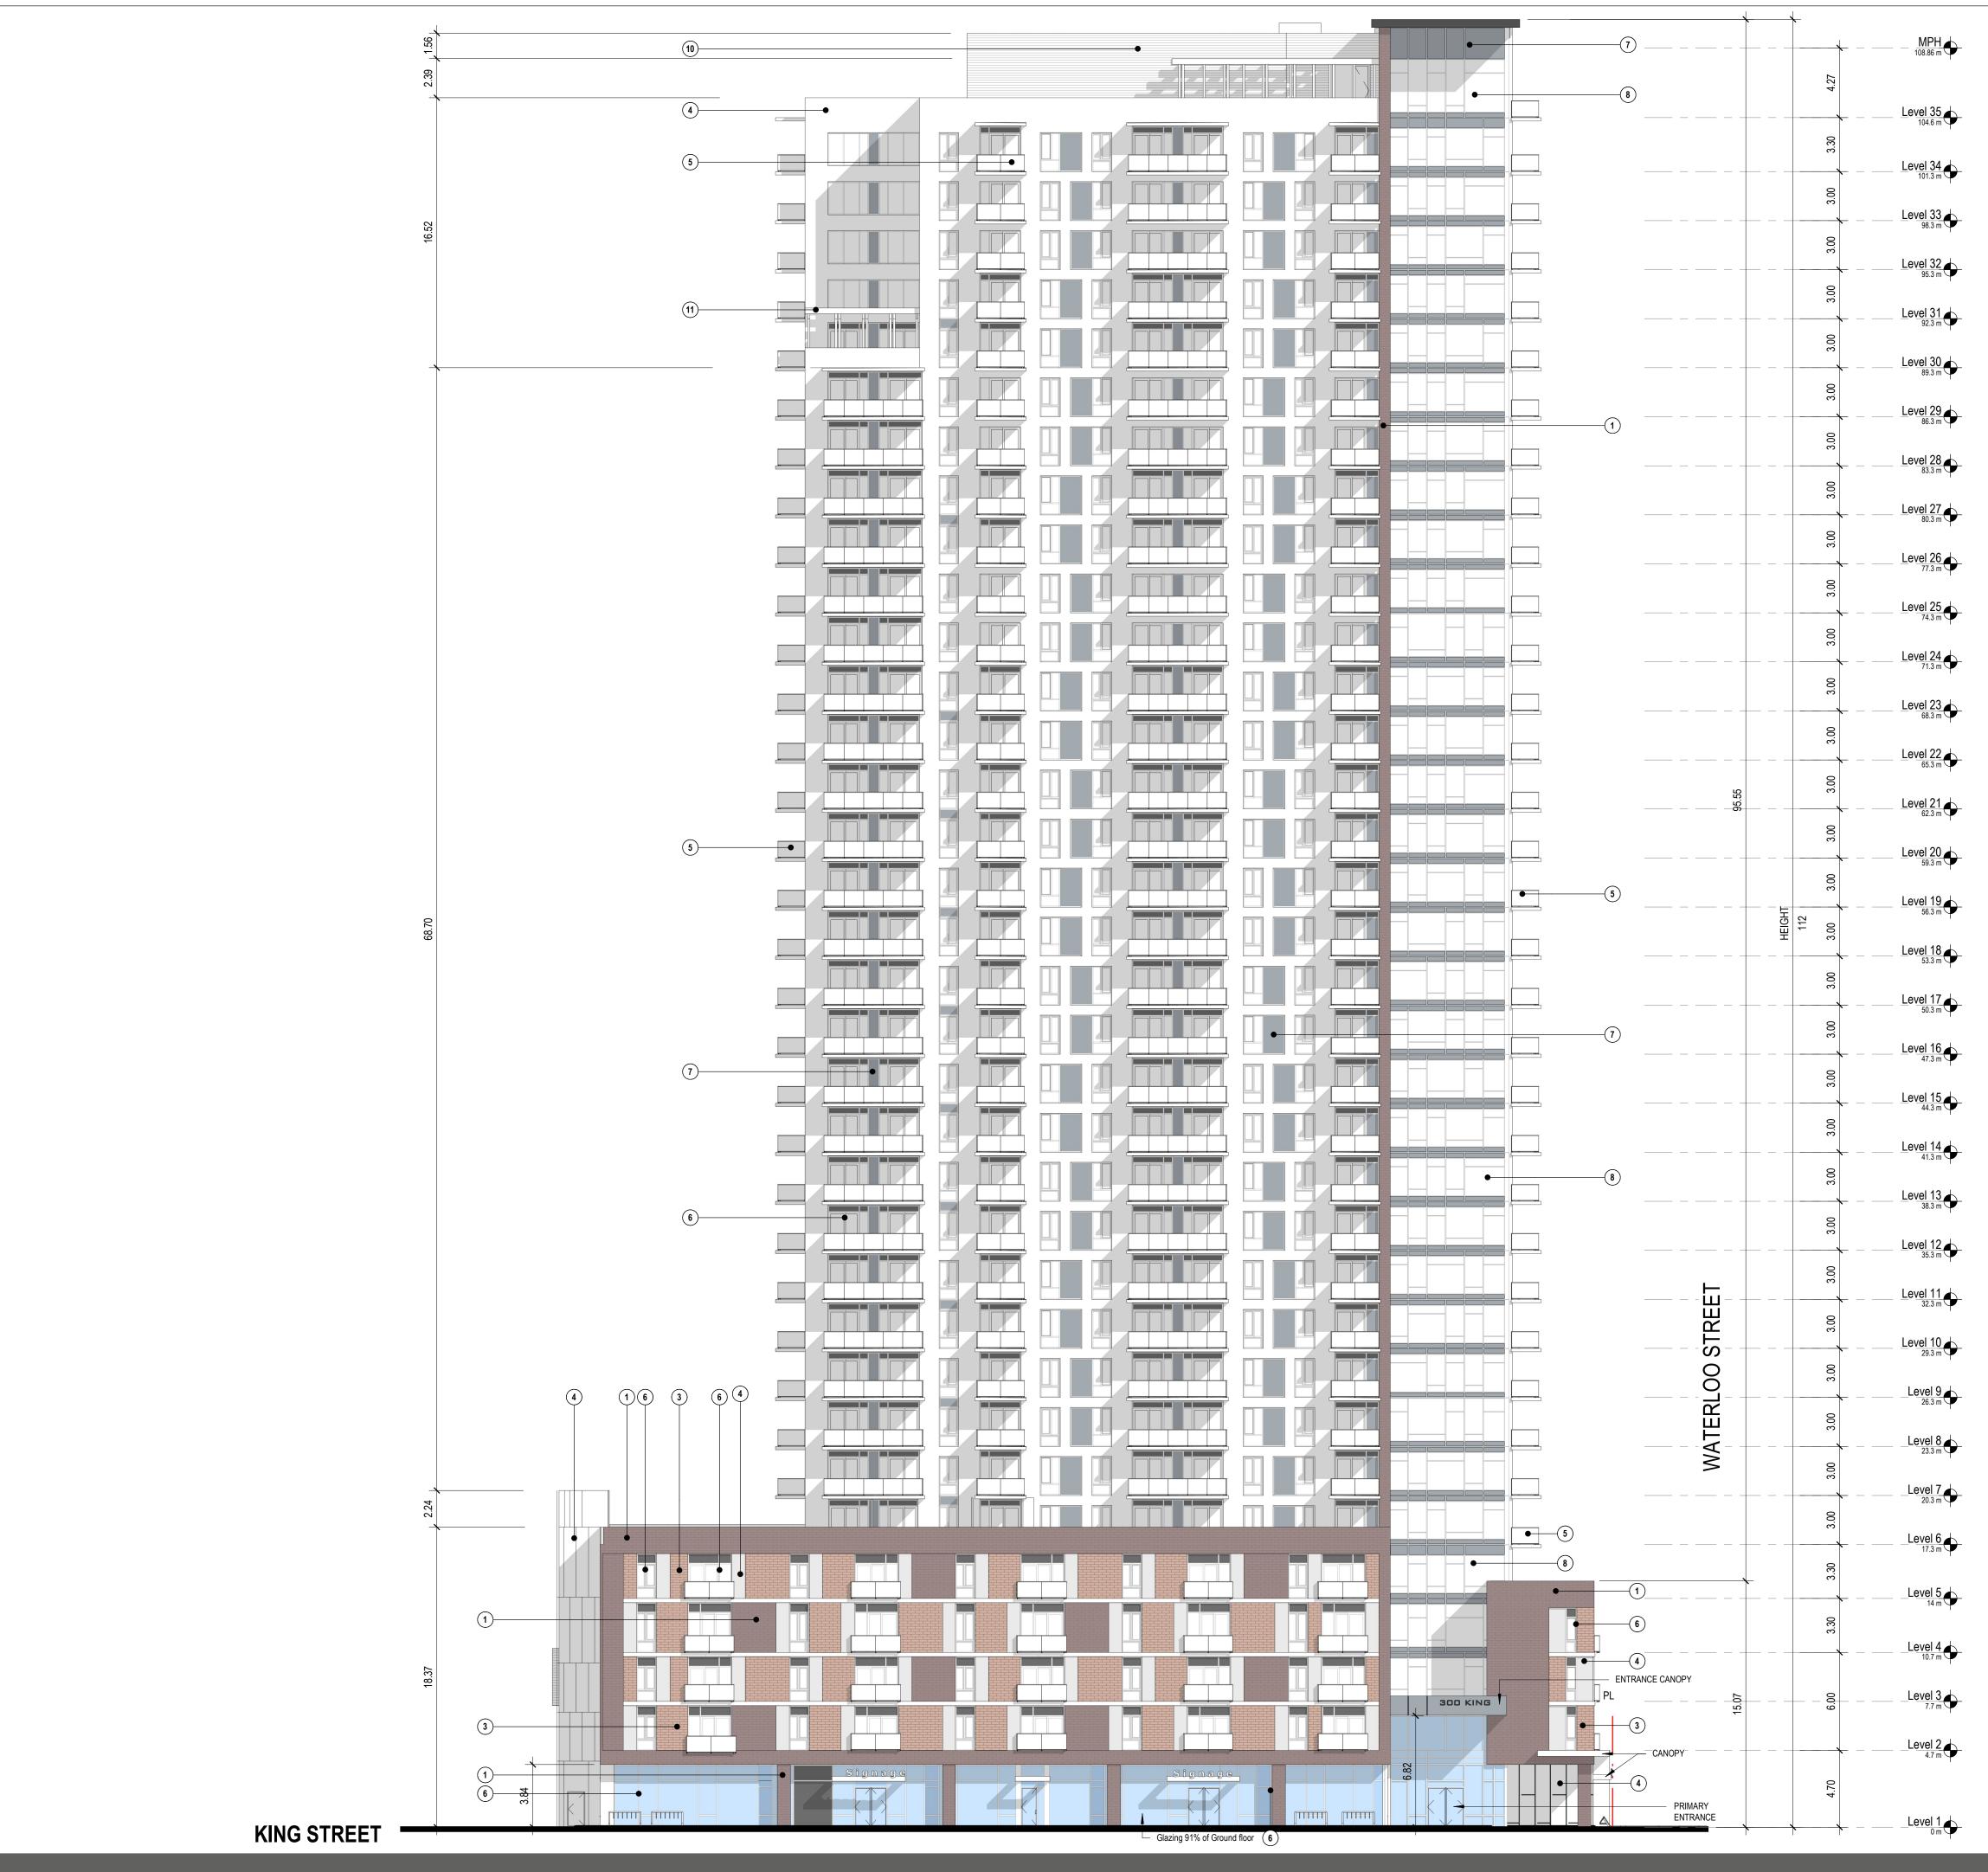

Exterior Finish Legend

- ARCHITECTURAL BRICK
- 2) ARCHITECTURAL BRICK PANEL 1
- 3) ARCHITECTURAL BRICK PANEL 2
- .
- 4 ARCHITECTURAL PANEL 3
- 5 CLEAR GLASS HANDRAIL W/ ALUM.

 DOUBLE GLAZED IN ALUMINUM
- FRAME
- 7 ARCHITECTURAL PANEL 4
- DOUBLE GLAZED ALUMINUM WINDOW WALL SYSTEM W/ SPANDREL PANEL
- 9 PRECAST STONE PANEL
- (10) METAL CLADDING
- 11) STEEL CANOPY
- 12) CAST-IN-PLACE REVEALS



ARCHITECTURE | DESIGN | PLANNING

zedd architecture inc Z-627 maitland street london ontario N5Y 2V7 519 518 9333 www.zeddarchitecture.com



ISSUE		
NO.	DATE	DESCRIPTION
1	10.1.2023	ISSUED FOR SPA
2	16.2.2023	ISSUED FOR SPA
3	17.4.2023	ISSUED FOR SPA
NO.	DATE	DESCRIPTION

THIS DRAWING, THE COPYRIGHT AND OWNERSHIP OF THE DESIGN AND ALL INSTRUMENTS OF SERVICE PREPARED BY ZEDD ARCHITECTURE INC ARE THE EXCLUSIVE PROPERTY OF ZEDD ARCHITECTURE AND MAY NOT BE USED FOR ANY OTHER PROJECT, OR SOLD, OR OFFERED FOR SALE (OR AS PART OF A SALE OF PROPERTY) UNLESS ZEDD ARCHITECTURE HAS GIVEN WRITTEN CONSENT.

NOTE: THIS DRAWING IS TO BE READ IN CONJUNCTION WITH CONSULTANT DRAWINGS AND DOCUMENTATIONS WHICH ARE APPLICABLE TO THE LISTED PROJECT.

THE CONTRACTOR SHALL THOROUGHLY CHECK AND VERIFY ALL LEVELS - DATUMS - DIMENSIONS PRIOR TO COMMENCEMENT OF CONSTRUCTION. ANY DISCREPANCY AND/OR OMISSION SHALL BE REPORTED TO THE ARCHITECT PRIOR TO CONSTRUCTION. WRITTEN DOCUMENTATION / SPECIFICATIONS SHALL TAKE PRECEDENT OVER ARCHITECTURAL DRAWINGS.

PROJECT NAME

Holloway Lodging LP 320 King St. E, London, Ontario

DRAWING TITLE


South Elevation

DRAWING INFO.

Project Number Date Scale Drawn by Checked by 20-058 16/02/23 As indicated SA MM, DY

SHEET NO.

A4.1

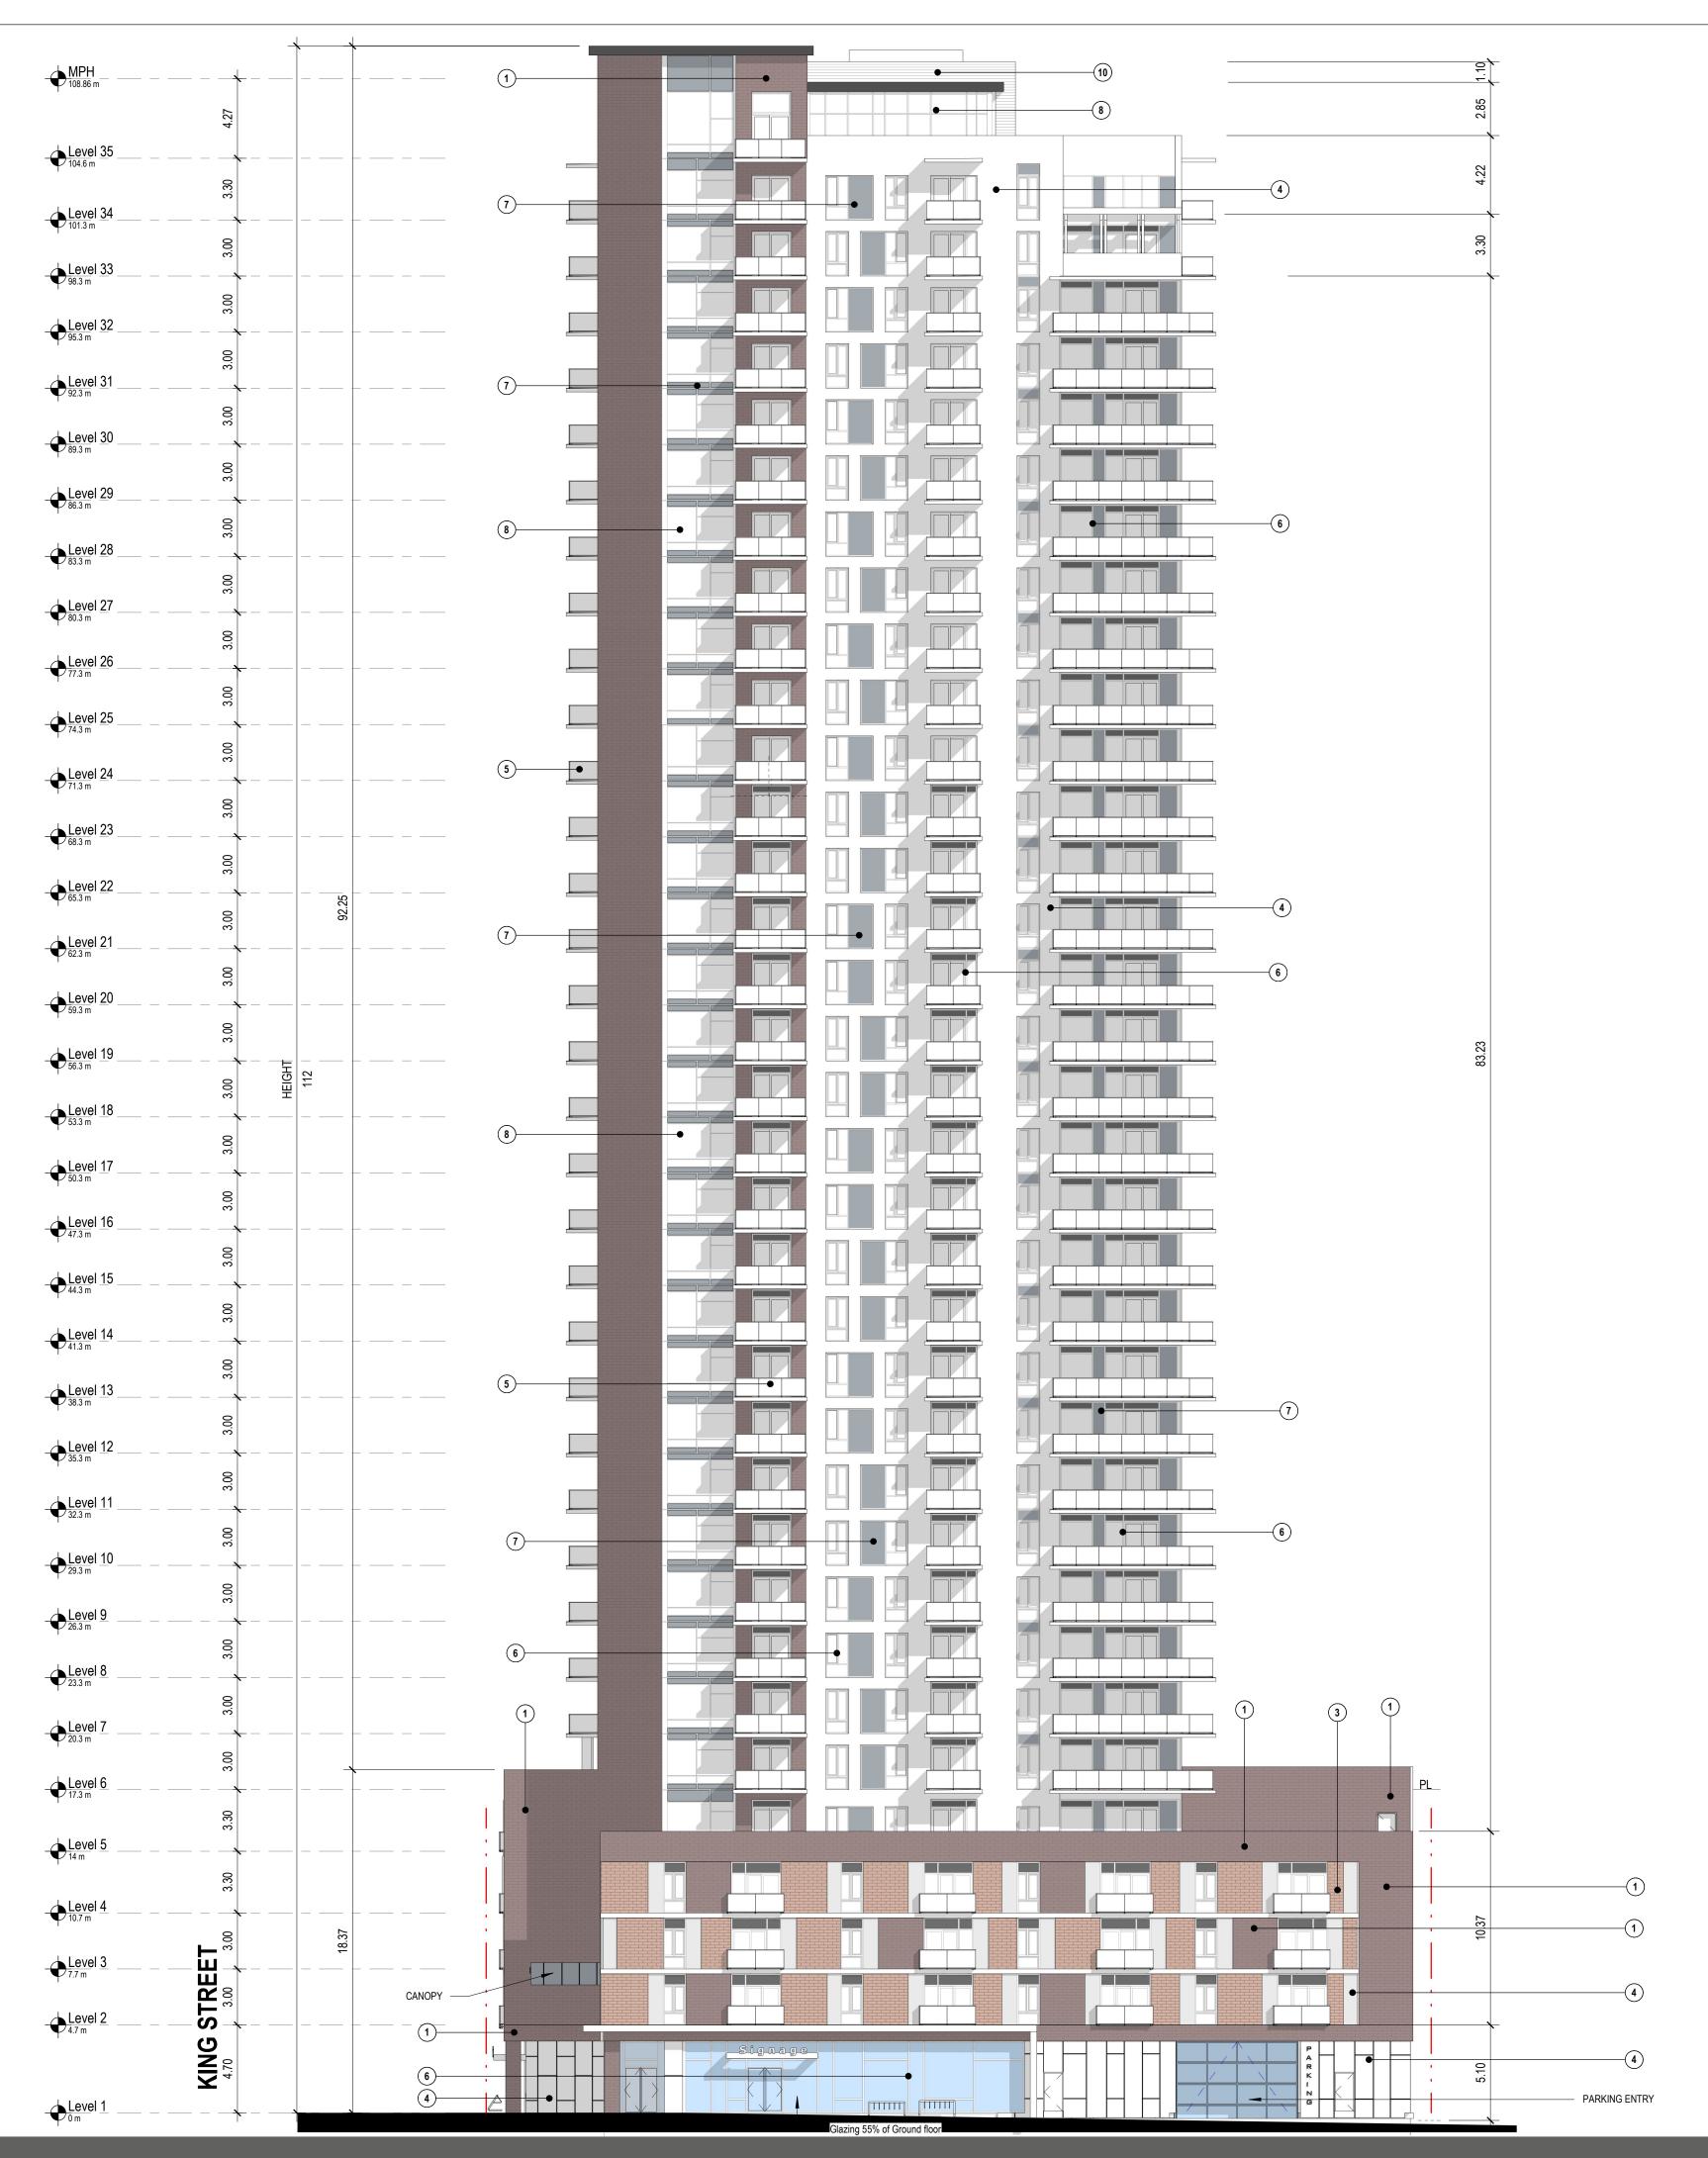

Exterior Finish Legend

- ARCHITECTURAL BRICK
- 2 ARCHITECTURAL BRICK PANEL 1
- 3 ARCHITECTURAL BRICK PANEL 2

4) ARCHITECTURAL PANEL 3

- (5) CLEAR GLASS HANDRAIL W/ ALUM.
- DOUBLE GLAZED IN ALUMINUM FRAME
- 7) ARCHITECTURAL PANEL 4
- DOUBLE GLAZED ALUMINUM WINDOW WALL SYSTEM W/ SPANDREL PANEL
- 9 PRECAST STONE PANEL
- 10) METAL CLADDING
- 11) STEEL CANOPY
- 12) CAST-IN-PLACE REVEALS



ARCHITECTURE | DESIGN | PLANNING

zedd architecture inc Z-627 maitland street london ontario N5Y 2V7 519 518 9333 www.zeddarchitecture.com



ISSUE		1	
NO.	DATE	DESCRIPTION	
1	10.1.2023	ISSUED FOR SPA	
2	16.2.2023	ISSUED FOR SPA	
3	17.4.2023	ISSUED FOR SPA	
NO.	DATE	DESCRIPTION	

THIS DRAWING, THE COPYRIGHT AND OWNERSHIP OF THE DESIGN AND ALL INSTRUMENTS OF SERVICE PREPARED BY ZEDD ARCHITECTURE INC ARE THE EXCLUSIVE PROPERTY OF ZEDD ARCHITECTURE AND MAY NOT BE USED FOR ANY OTHER PROJECT, OR SOLD, OR OFFERED FOR SALE (OR AS PART OF A SALE OF PROPERTY) UNLESS ZEDD ARCHITECTURE HAS GIVEN WRITTEN CONSENT.

NOTE: THIS DRAWING IS TO BE READ IN CONJUNCTION WITH CONSULTANT DRAWINGS AND DOCUMENTATIONS WHICH ARE APPLICABLE TO THE LISTED PROJECT.

THE CONTRACTOR SHALL THOROUGHLY CHECK AND VERIFY ALL LEVELS - DATUMS - DIMENSIONS PRIOR TO COMMENCEMENT OF CONSTRUCTION. ANY DISCREPANCY AND/OR OMISSION SHALL BE REPORTED TO THE ARCHITECT PRIOR TO CONSTRUCTION. WRITTEN DOCUMENTATION / SPECIFICATIONS SHALL TAKE PRECEDENT OVER ARCHITECTURAL DRAWINGS.

PROJECT NAME

Holloway Lodging LP 320 King St. E, London, Ontario

DRAWING TITLE

East Elevation

DRAWING INFO.

Project Number Date Scale Drawn by

Checked by

20-058 16/02/23 As indicated SA MM, DY

SHEET NO.

A4.2



Exterior Finish Legend

-) ARCHITECTURAL BRICK
- ARCHITECTURAL BRICK PANEL 1
- (3) ARCHITECTURAL BRICK PANEL 2

4) ARCHITECTURAL PANEL 3

- (5) CLEAR GLASS HANDRAIL W/ ALUM.
- DOUBLE GLAZED IN ALUMINUM FRAME
- 7 ARCHITECTURAL PANEL 4
- DOUBLE GLAZED ALUMINUM WINDOW WALL SYSTEM W/ SPANDREL PANEL
- (9) PRECAST STONE PANEL
- 10) METAL CLADDING
- 11) STEEL CANOPY
- 12) CAST-IN-PLACE REVEALS



ARCHITECTURE | DESIGN | PLANNING

zedd architecture inc Z-627 maitland street london ontario N5Y 2V7 519 518 9333 www.zeddarchitecture.com



ISSUE		
NO.	DATE	DESCRIPTION
1	10.1.2023	ISSUED FOR SPA
2	16.2.2023	ISSUED FOR SPA
3	17.4.2023	ISSUED FOR SPA
NO.	DATE	DESCRIPTION
REVISIO	DN	1

SERVICE PREPARED BY ZEDD ARCHITECTURE INC ARE THE EXCLUSIVE PROPERTY OF ZEDD
ARCHITECTURE AND MAY NOT BE USED FOR ANY OTHER PROJECT, OR SOLD, OR OFFERED FOR SALE (OR AS PART OF A SALE OF PROPERTY) UNLESS ZEDD ARCHITECTURE HAS GIVEN WRITTEN

NOTE: THIS DRAWING IS TO BE READ IN CONJUNCTION WITH CONSULTANT DRAWINGS AND DOCUMENTATIONS WHICH ARE APPLICABLE TO THE LISTED PROJECT. THE CONTRACTOR SHALL THOROUGHLY CHECK AND VERIFY ALL LEVELS - DATUMS - DIMENSIONS PRIOR TO COMMENCEMENT OF CONSTRUCTION. ANY DISCREPANCY AND/OR OMISSION SHALL BE REPORTED TO THE ARCHITECT PRIOR TO CONSTRUCTION. WRITTEN DOCUMENTATION / SPECIFICATIONS SHALL TAKE PRECEDENT OVER ARCHITECTURAL DRAWINGS. PROJECT NAME

Holloway Lodging LP 320 King St. E, London, Ontario

DRAWING TITLE


North Elevation

DRAWING INFO.

Project Number Scale Drawn by Checked by

20-058 16/02/23 As indicated MM, DY

SHEET NO.

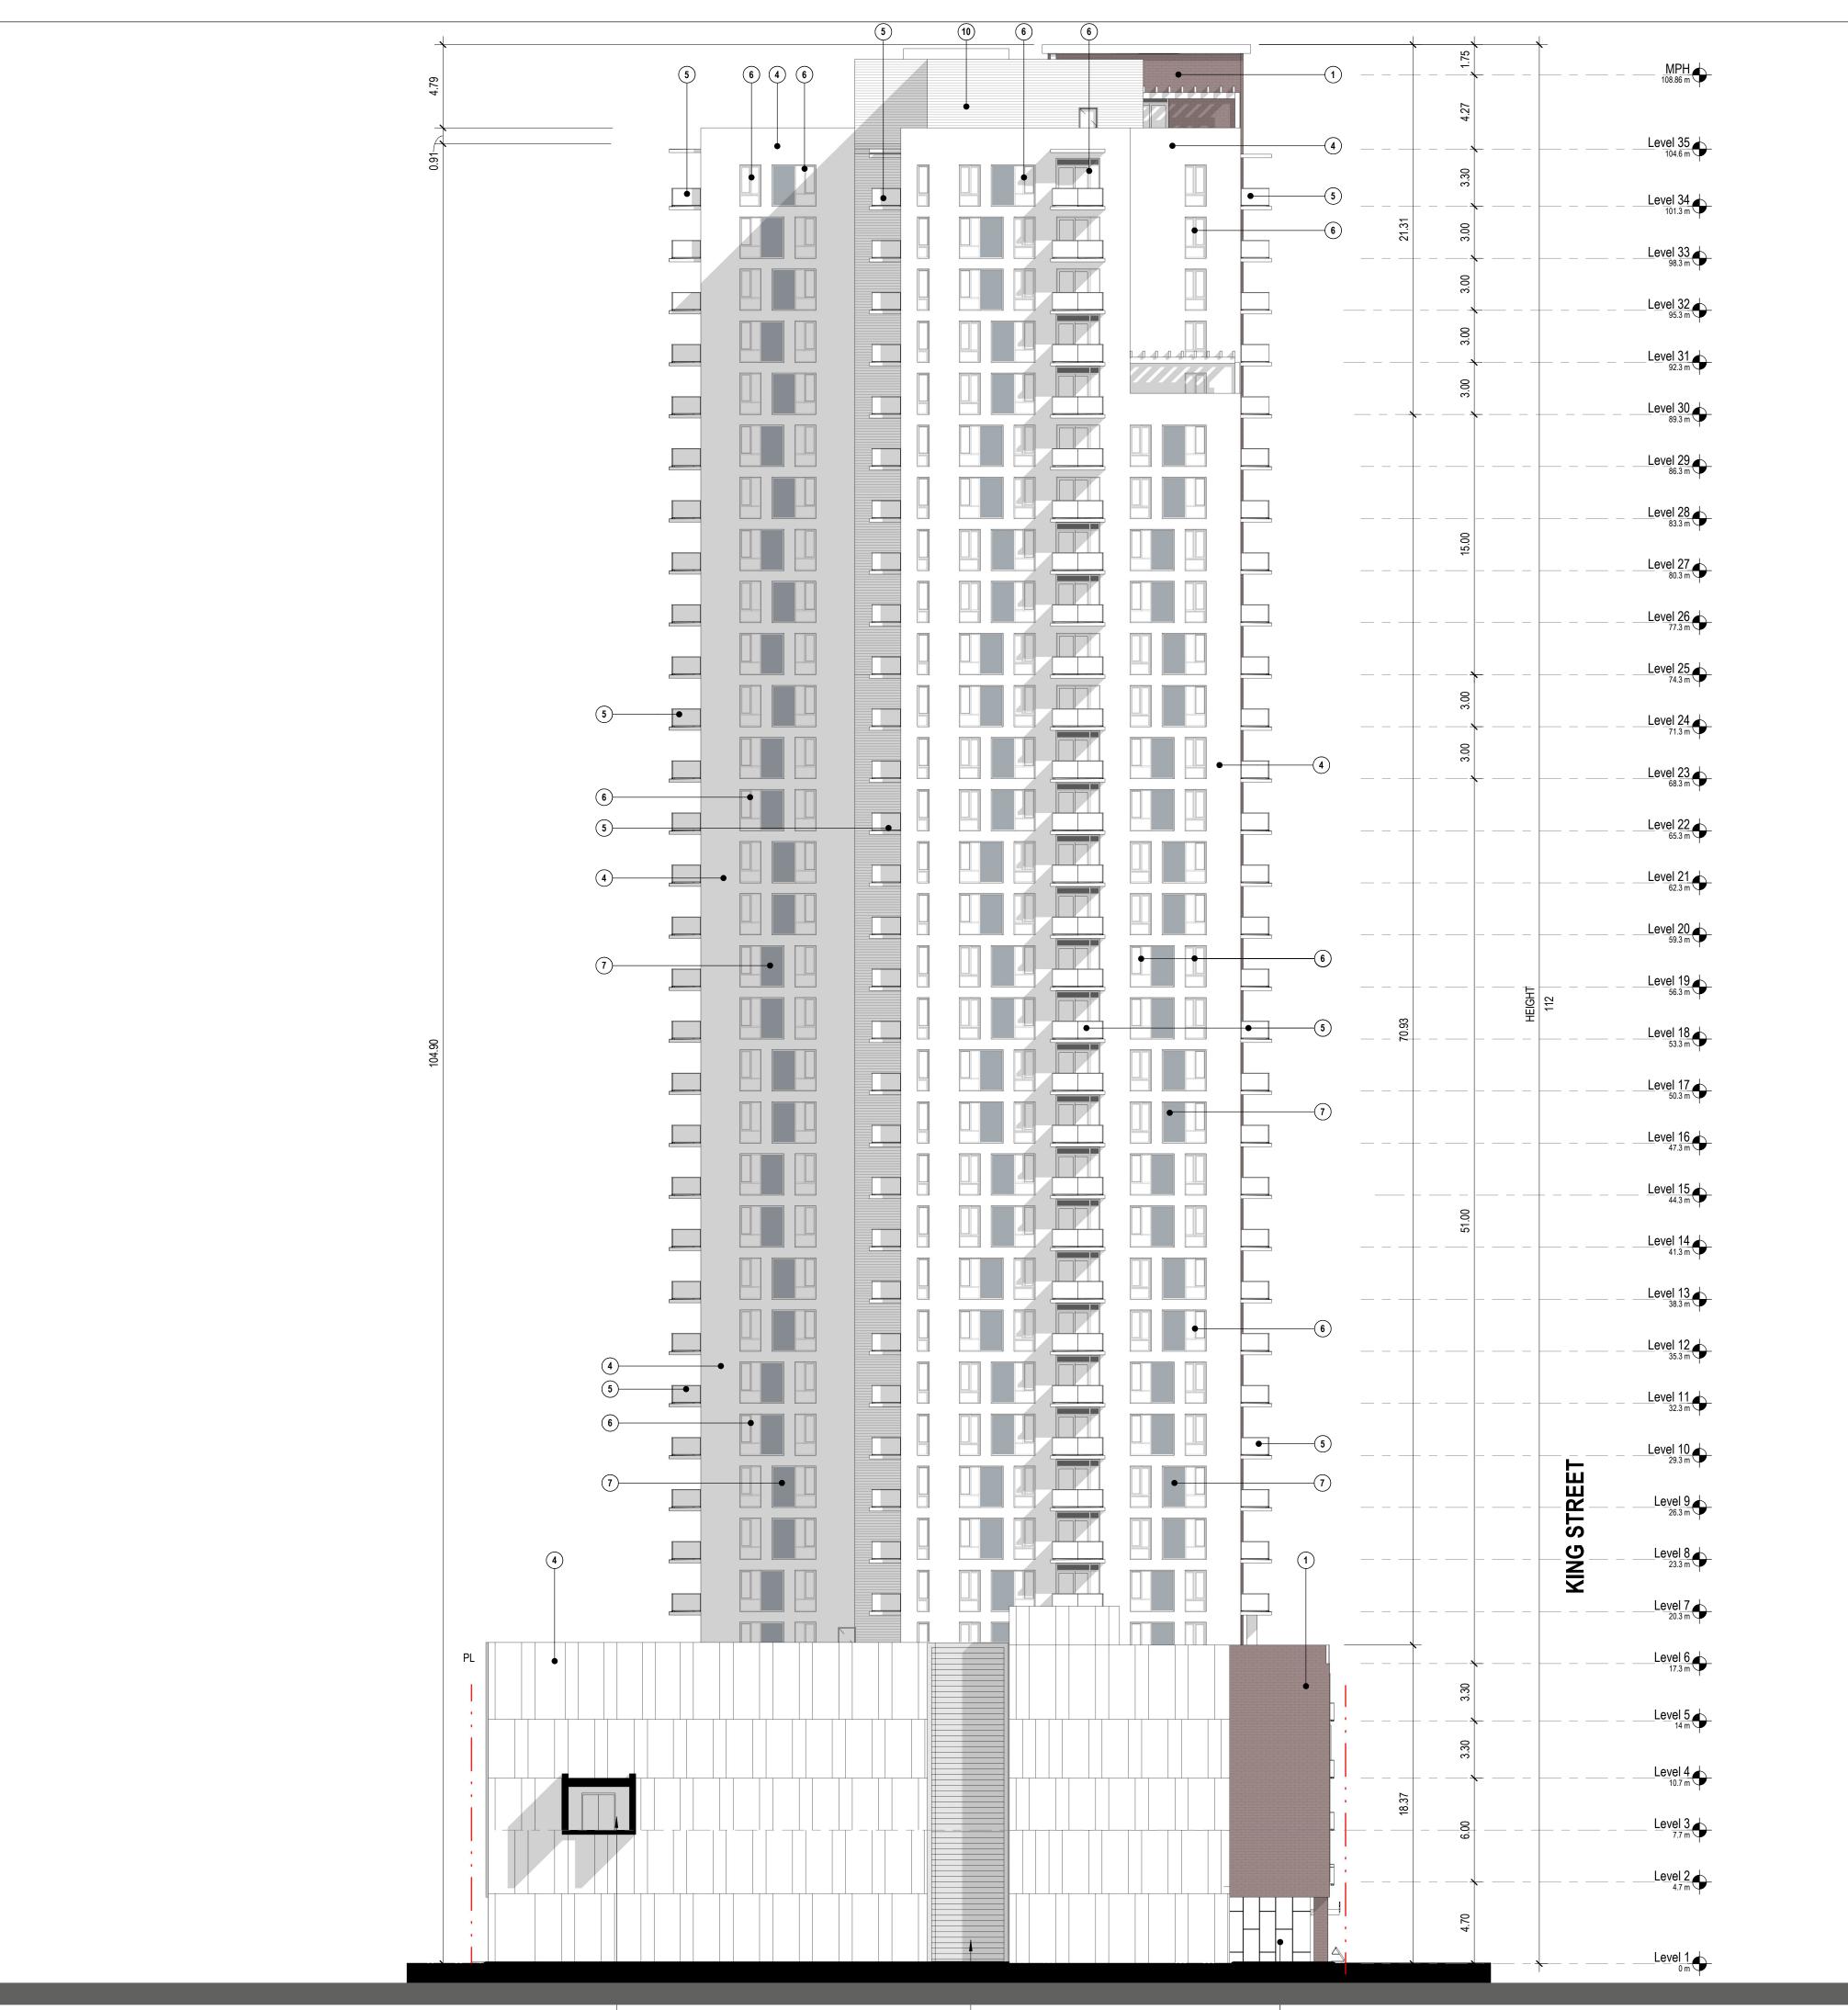

MECHANICAL GRILLES

(4)

Exterior Finish Legend

- ARCHITECTURAL BRICK
- 2 ARCHITECTURAL BRICK PANEL 1
- 3) ARCHITECTURAL BRICK PANEL 2
- 4) ARCHITECTURAL PANEL 3
- 5 CLEAR GLASS HANDRAIL W/ ALUM.
- 6 DOUBLE GLAZED IN ALUMINUM FRAME
- ARCHITECTURAL PANEL 4
- DOUBLE GLAZED ALUMINUM WINDOW WALL SYSTEM W/ SPANDREL PANEL
- 9 PRECAST STONE PANEL
- 0) METAL CLADDING
- (11) STEEL CANOPY
- 12) CAST-IN-PLACE REVEALS



ARCHITECTURE | DESIGN | PLANNING

zedd architecture inc Z-627 maitland street london ontario N5Y 2V7 519 518 9333 www.zeddarchitecture.com



ISSUE	T	
NO.	DATE	DESCRIPTION
1	10.1.2023	ISSUED FOR SPA
2	16.2.2023	ISSUED FOR SPA
3	17.4.2023	ISSUED FOR SPA
NO.	DATE	DESCRIPTION
REVISIO	ON	

THIS DRAWING, THE COPYRIGHT AND OWNERSHIP OF THE DESIGN AND ALL INSTRUMENTS OF SERVICE PREPARED BY ZEDD ARCHITECTURE INC ARE THE EXCLUSIVE PROPERTY OF ZEDD ARCHITECTURE AND MAY NOT BE USED FOR ANY OTHER PROJECT, OR SOLD, OR OFFERED FOR SALE (OR AS PART OF A SALE OF PROPERTY) UNLESS ZEDD ARCHITECTURE HAS GIVEN WRITTEN CONSENT.

NOTE: THIS DRAWING IS TO BE READ IN CONJUNCTION WITH CONSULTANT DRAWINGS AND DOCUMENTATIONS WHICH ARE APPLICABLE TO THE LISTED PROJECT.

THE CONTRACTOR SHALL THOROUGHLY CHECK AND VERIFY ALL LEVELS - DATUMS - DIMENSIONS PRIOR TO COMMENCEMENT OF CONSTRUCTION. ANY DISCREPANCY AND/OR OMISSION SHALL BE REPORTED TO THE ARCHITECT PRIOR TO CONSTRUCTION. WRITTEN DOCUMENTATION / SPECIFICATIONS SHALL TAKE PRECEDENT OVER ARCHITECTURAL DRAWINGS.

PROJECT NAME

Holloway Lodging LP 320 King St. E, London, Ontario

DRAWING TITLE

West Elevation

DRAWING INFO.

Project Number Date Scale Drawn by Checked by 20-058 16/02/23 As indicated SA MM, DY

SHEET NO.

A4.4

BRIDGE TO EXISTING BUILDING