

©2011 City of London ON






0 metres 250 500 750 1000

NOTIFICATION MAP

120m Radius Buffer


Subject Site: 1680 Richmond Street
 Applicant: MacNaughton Hermsen Britton Clarkson
 File Number: SP11-033137
 Planner: Site Plan Amendment
 Created By: Jeffrey Shaughnessy
 Date: 2011-10-19
 Scale: 1:5000

LEGEND


-  Subject Site
-  Parks
-  Assessment Parcels
-  Buildings
-  Address Numbers




Drawing Title: Elevations
Date of Drawing: September 14, 2011
Drawing Latest Revision Date:
Municipal Address: 1680 Richmond Street
City File Number: SP11-033137

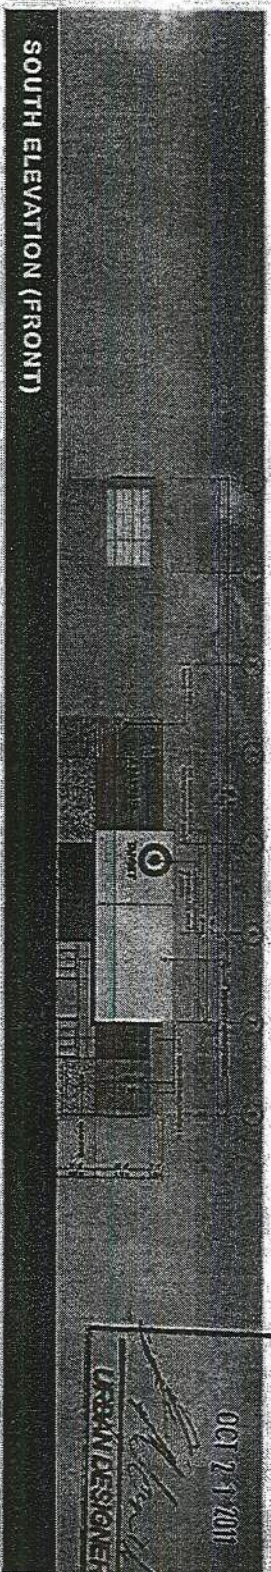

SOUTH ELEVATION (FRONT)

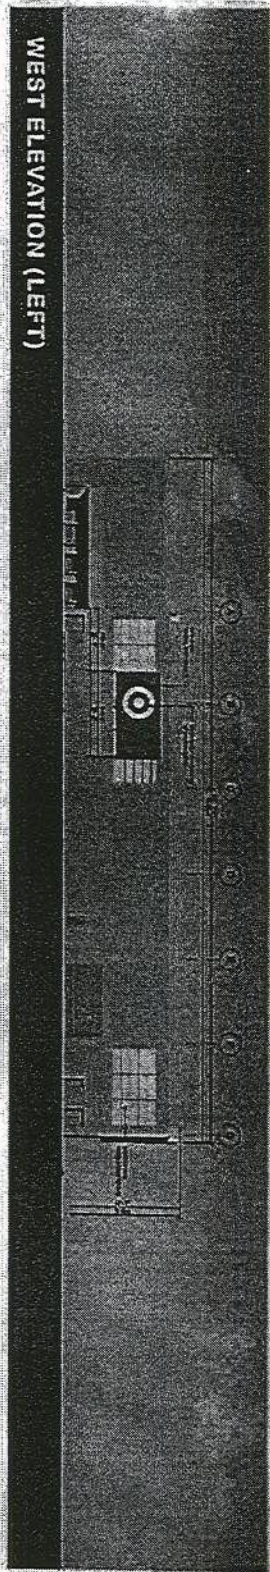

WEST ELEVATION (LEFT)

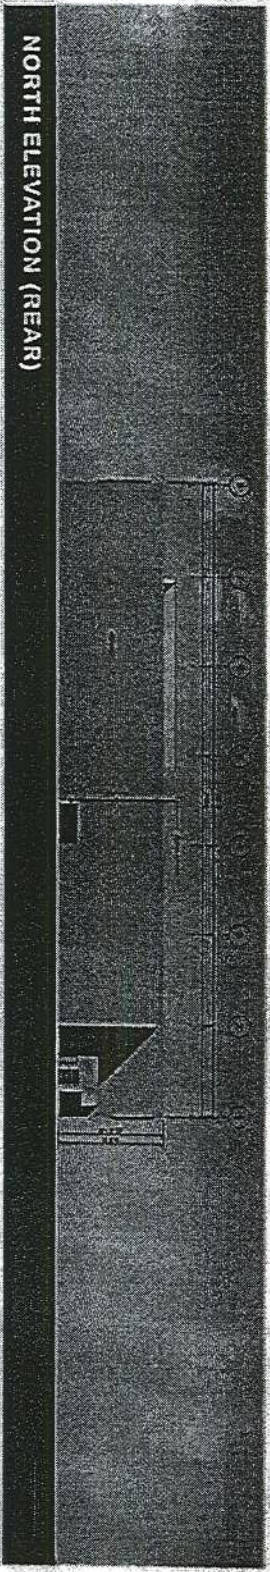

NORTH ELEVATION (REAR)



EAST ELEVATION (RIGHT)

ACCEPTED FOR
URBAN DESIGN
09/17/2011
[Signature]
URBAN DESIGNER