


--	--

File: Z-8327
 Planner: Mike Corby

Schedule "1"

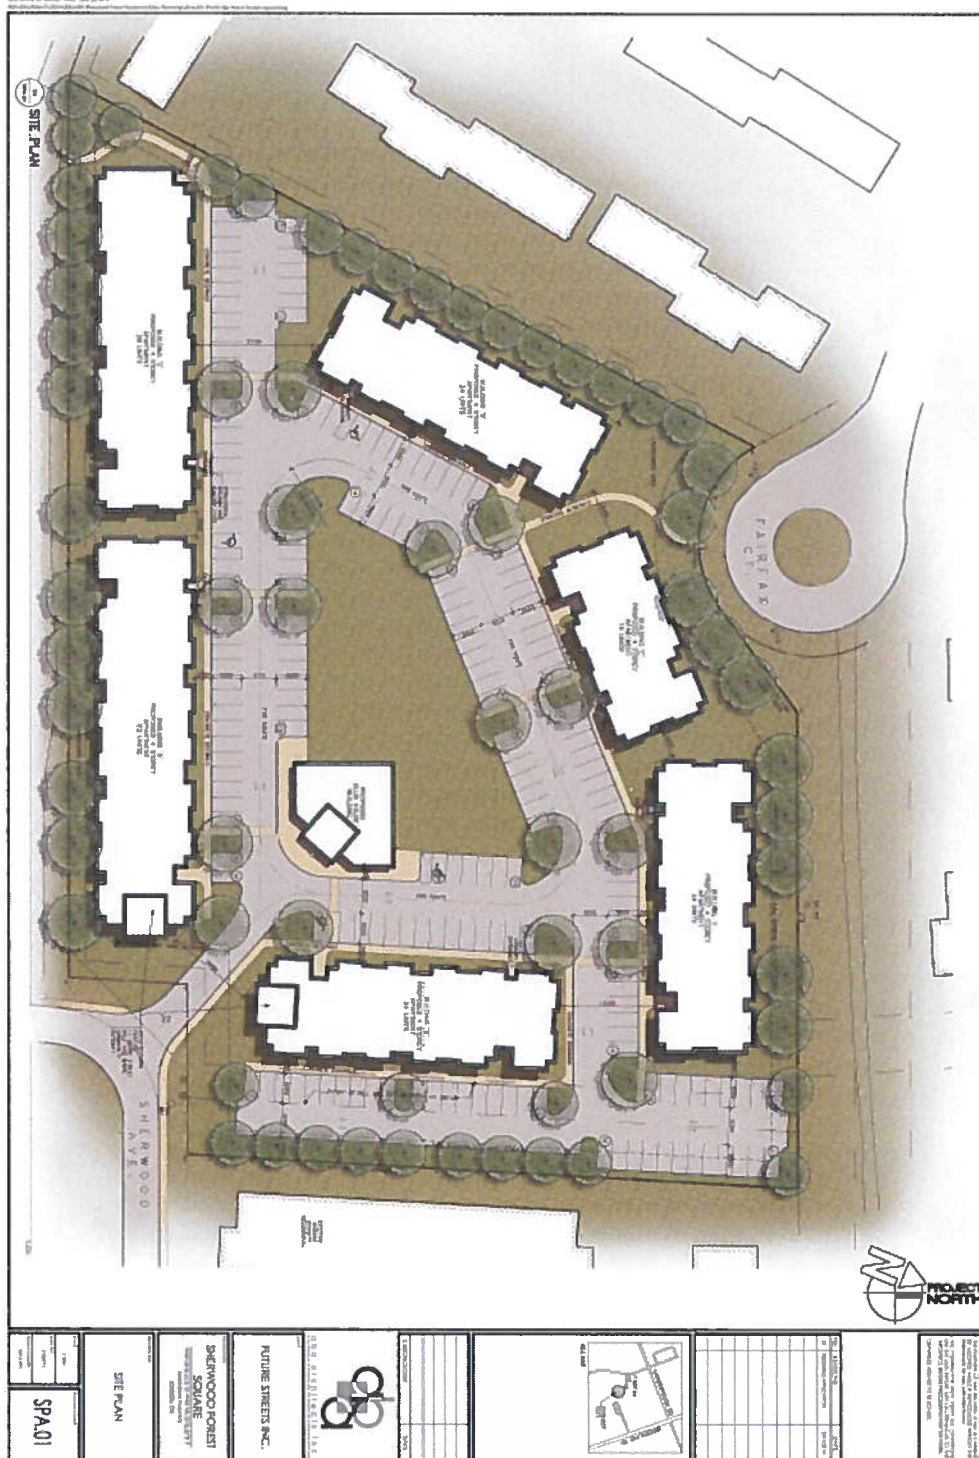

<p>DATE: 11/11/11 SCALE: AS SHOWN SHEET: SPA.01</p>	<p>SITE PLAN</p>	<p>SHERWOOD FOREST SQUARE DEVELOPMENT</p>	<p>FUTURE SINEBS, INC.</p>			<table border="1"> <tr> <th>NO.</th> <th>REVISION</th> <th>DATE</th> </tr> <tr> <td> </td> <td> </td> <td> </td> </tr> <tr> <td> </td> <td> </td> <td> </td> </tr> </table>	NO.	REVISION	DATE							<p>PROJECT NORTH</p>
NO.	REVISION	DATE														