



1 302 2ND FLOOR PLAN - PHASE 1
SCALE 1:200

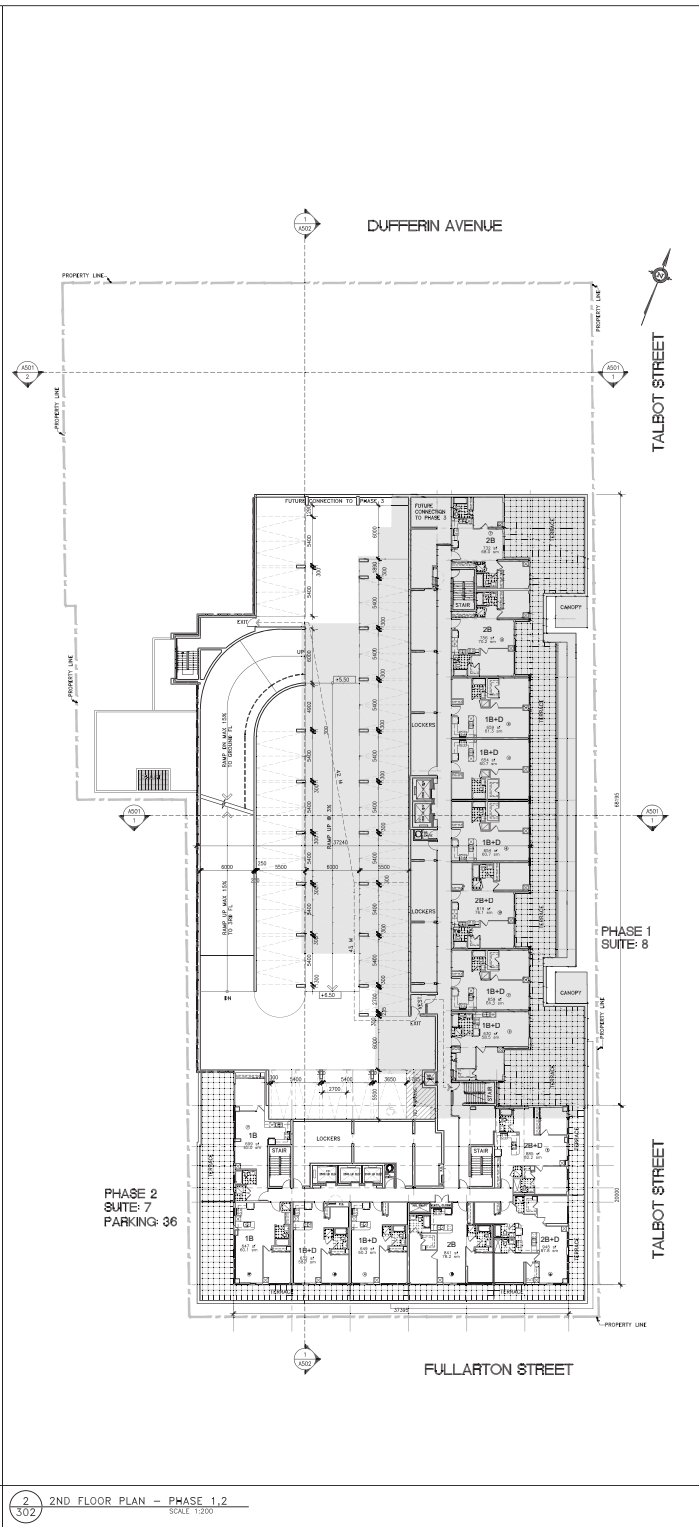

2 302 2ND FLOOR PLAN - PHASE 1.2
SCALE 1:200

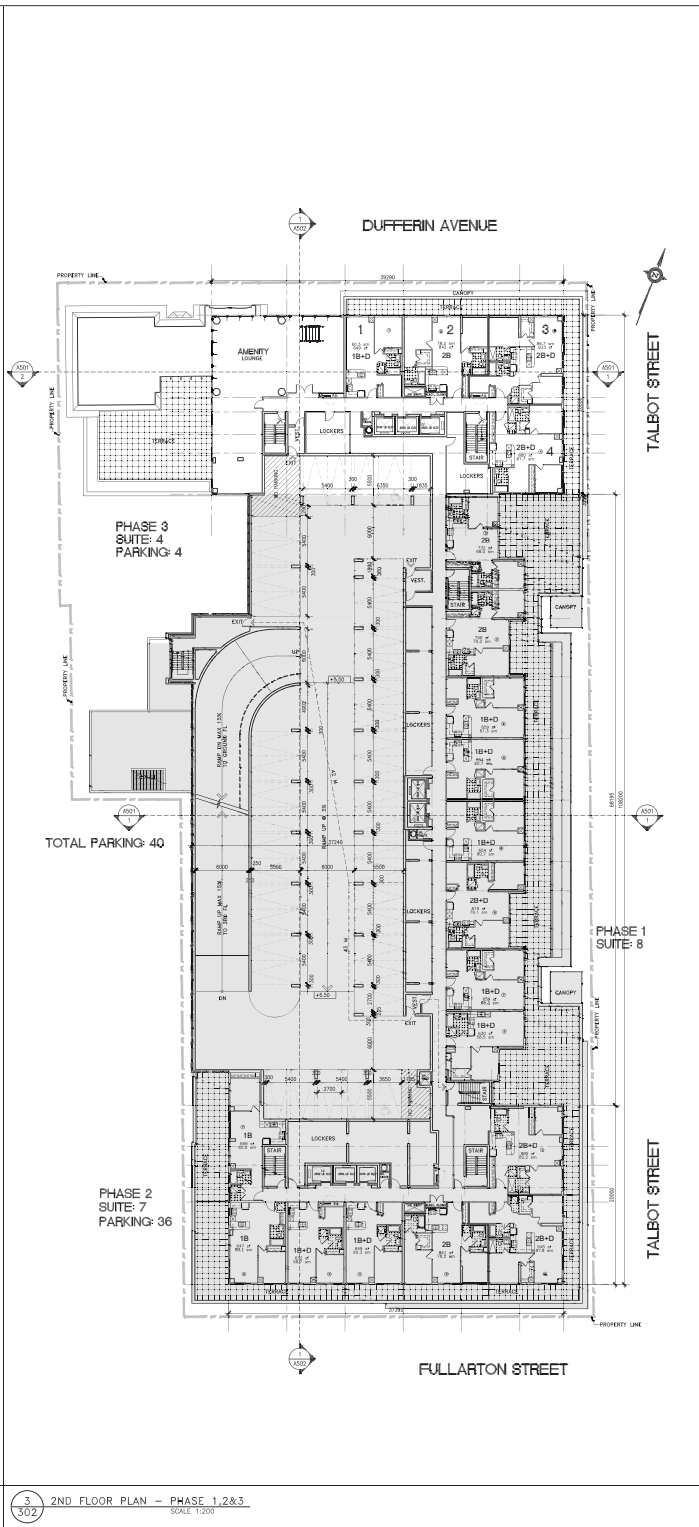

3 302 2ND FLOOR PLAN - PHASE 1.2 & 3
SCALE 1:200

GENERAL NOTES

NOT FOR CONSTRUCTION

SHADED AREAS
DEVOTE - PREVIOUSLY BUILT
PHASES

NO.	DATE	REVISIONS	REMARKS

RICHMOND | Architects Ltd.

318 COLLIER STREET
SUITE 2000 TORONTO
TORONTO, ONTARIO M5T 1B5
RICHMONDARCH.COM


416 436 963 2667
416 963 2667
RICHMONDARCH.COM

Proposed Mixed Used Development
Fullerton St. and Talbot St.-City of London


Rygar Corporation Inc.
Tel: (516) 318 8001

2ND FLOOR PLAN
PHASE 1.2 & 3


Date:	25 JAN 2016	Drawn By:	16 NOV 2015
Scale:	1:200	Checked By:	Revision Number:
Job No:	2015-004	Sheet No:	SP A302

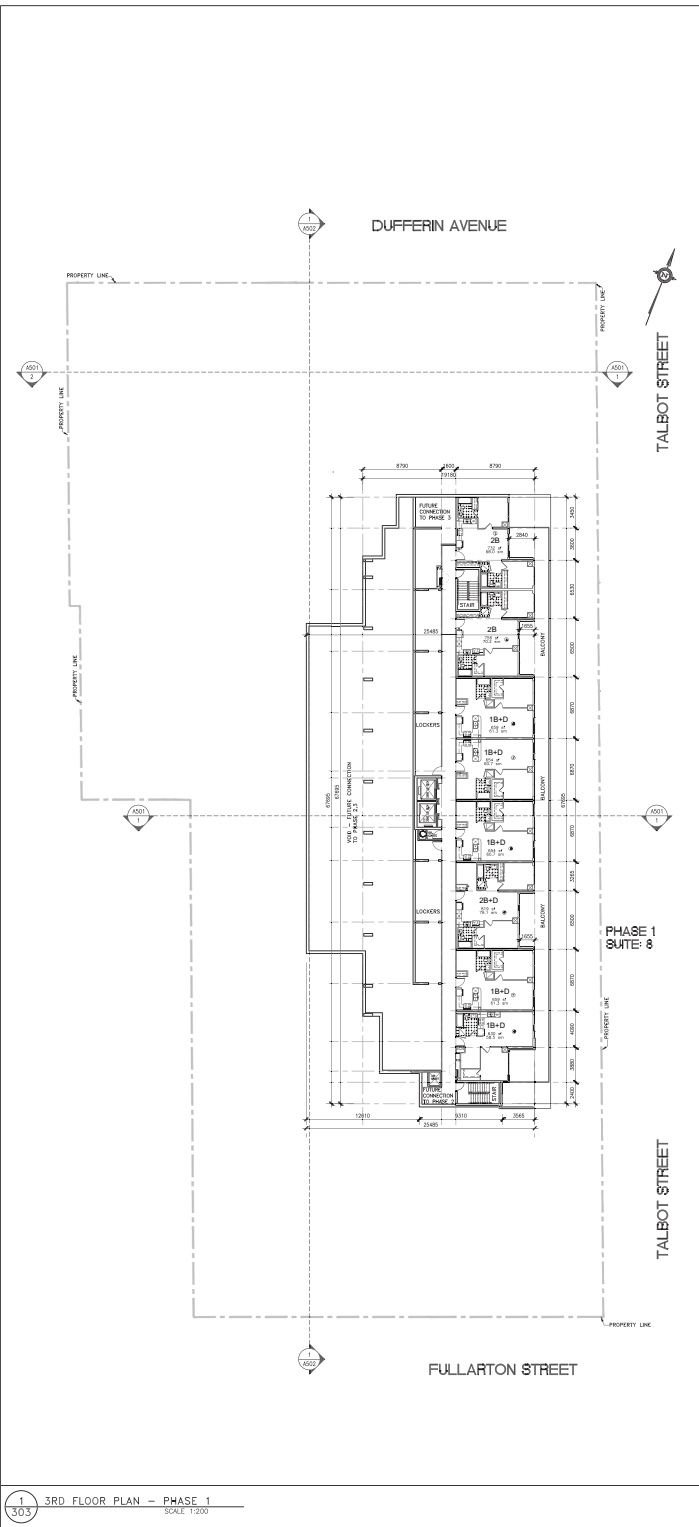

1 303 3RD FLOOR PLAN - PHASE 1
SCALE 1:200

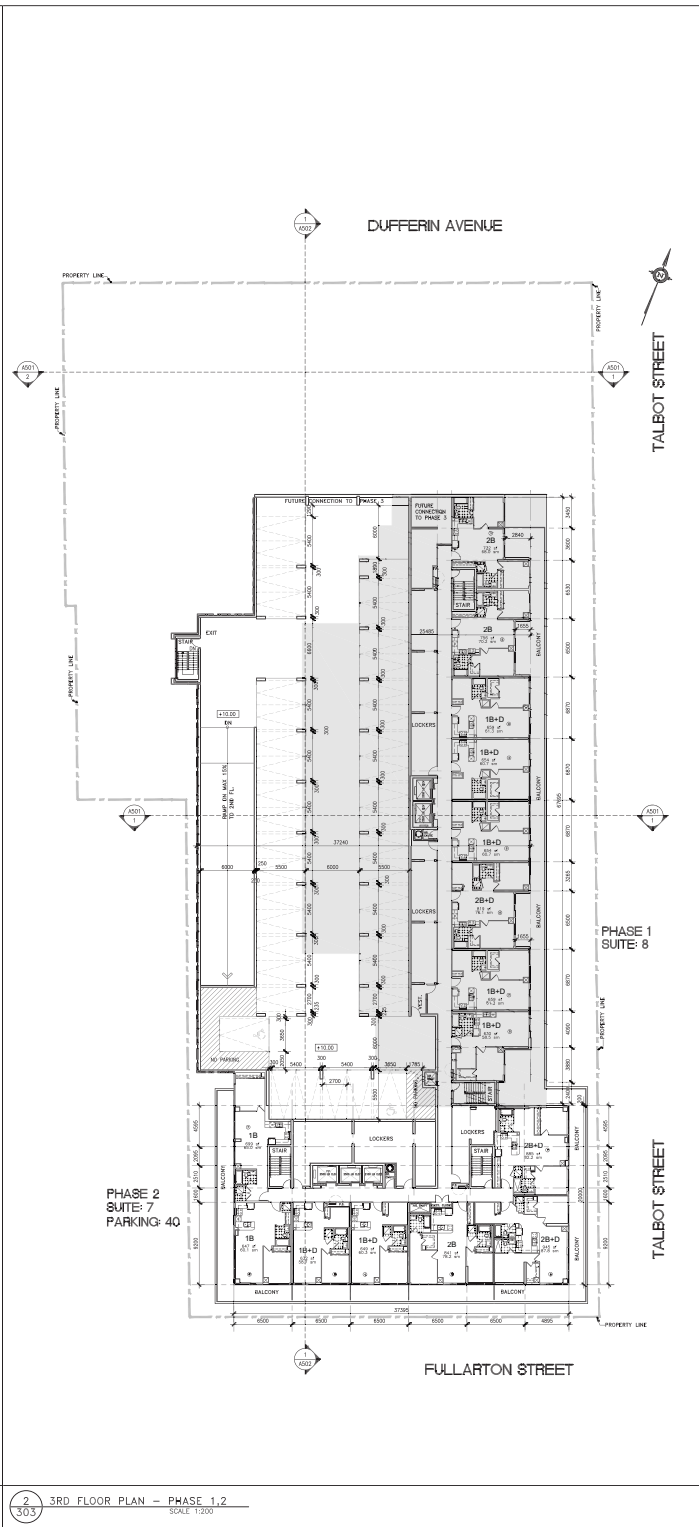

2 303 3RD FLOOR PLAN - PHASE 1,2
SCALE 1:200

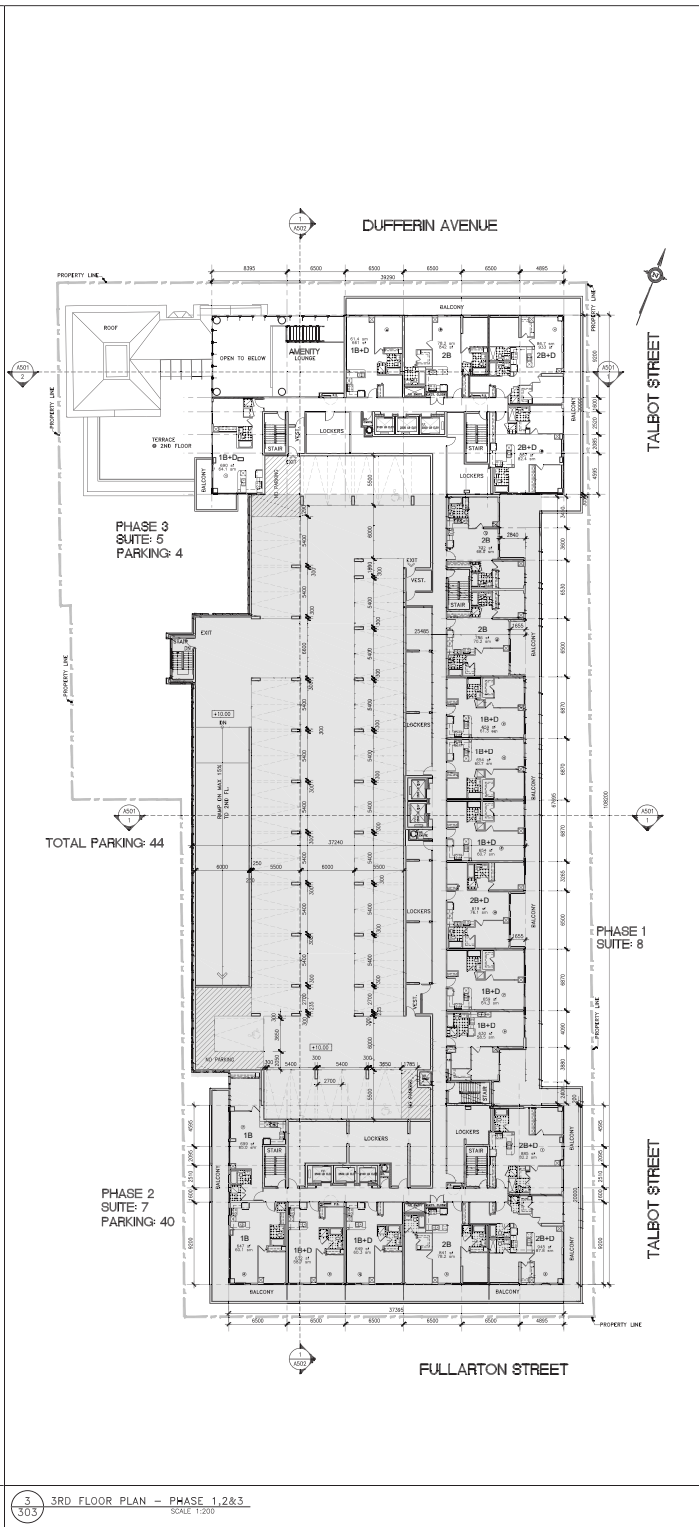

3 303 3RD FLOOR PLAN - PHASE 1,2,3
SCALE 1:200

GENERAL NOTES

NOT FOR CONSTRUCTION

SHADDED AREAS
DENOTE - PREVIOUSLY BUILT
PHASES

NO.	DATE	REVISIONS	REMARKS
CONSTRUCTION SHALL VERIFY ALL DIMENSIONS AND BE RESPONSIBLE FOR OBTAINING ANY AND ALL ENCUMBRANCES TO THE ARCHITECT BEFORE COMMENCING THE WORK.			
PRINTS ARE NOT TO BE SCALED.			

RICHMOND | Architects Ltd.

319 DOLLAR STREET
SUITE 200 - FLOOR 2
TORONTO, ONTARIO M5T 1S5

Tel: 416 963 2567
F: 416 963 2552
RICHMONDARCH.COM

Proposed Mixed Use Development
Fullarton St. and Talbot St.-City of London

Rygar Corporation Inc.
Tel: (516) 318 8001

Sheet No. 3RD FLOOR PLAN PHASE 1,2 & 3

Scale	1:200
Date/Revised	25 JAN 2016
Drawn By	16 NOV 2015
Checked By	1:200
Revision Number	
Sheet No.	2015-004
Project No.	SP A303