



SCALE 1:800

LEGEND (KEYS)	1 BANTAM BASEBALL DIAMOND 2 CRICKET PITCH 3 MINI SOCCER FIELD	4 PARK ENTRANCE 5 ASPHALT ROADWAY/ PARKING LOT 6 FIELD HOUSE	7 PLAY AREA 8 GRANULAR PARKING LOT 9 3m WIDE ASPHALT WALKWAY	10 CONCRETE PAVING 11 ESA BUFFER ENHANCEMENT 12 ESA BUFFER	13 L.I.D. AREAS (RAIN GARDENS - NATURALIZED AREAS) 14 PROPOSED GRANULAR TRAIL 15 BATTING CAGE
-------------------------	---	---	--	--	---

KILALLY FIELDS


CONCEPT PLAN
1400 Adelaide St N

PLEASE NOTE: THIS IS A CONCEPTUAL DESIGN.
FINAL LOCATIONS MAY VARY.

January 2019

landscape planning
LANDSCAPE ARCHITECTS

London
CANADA

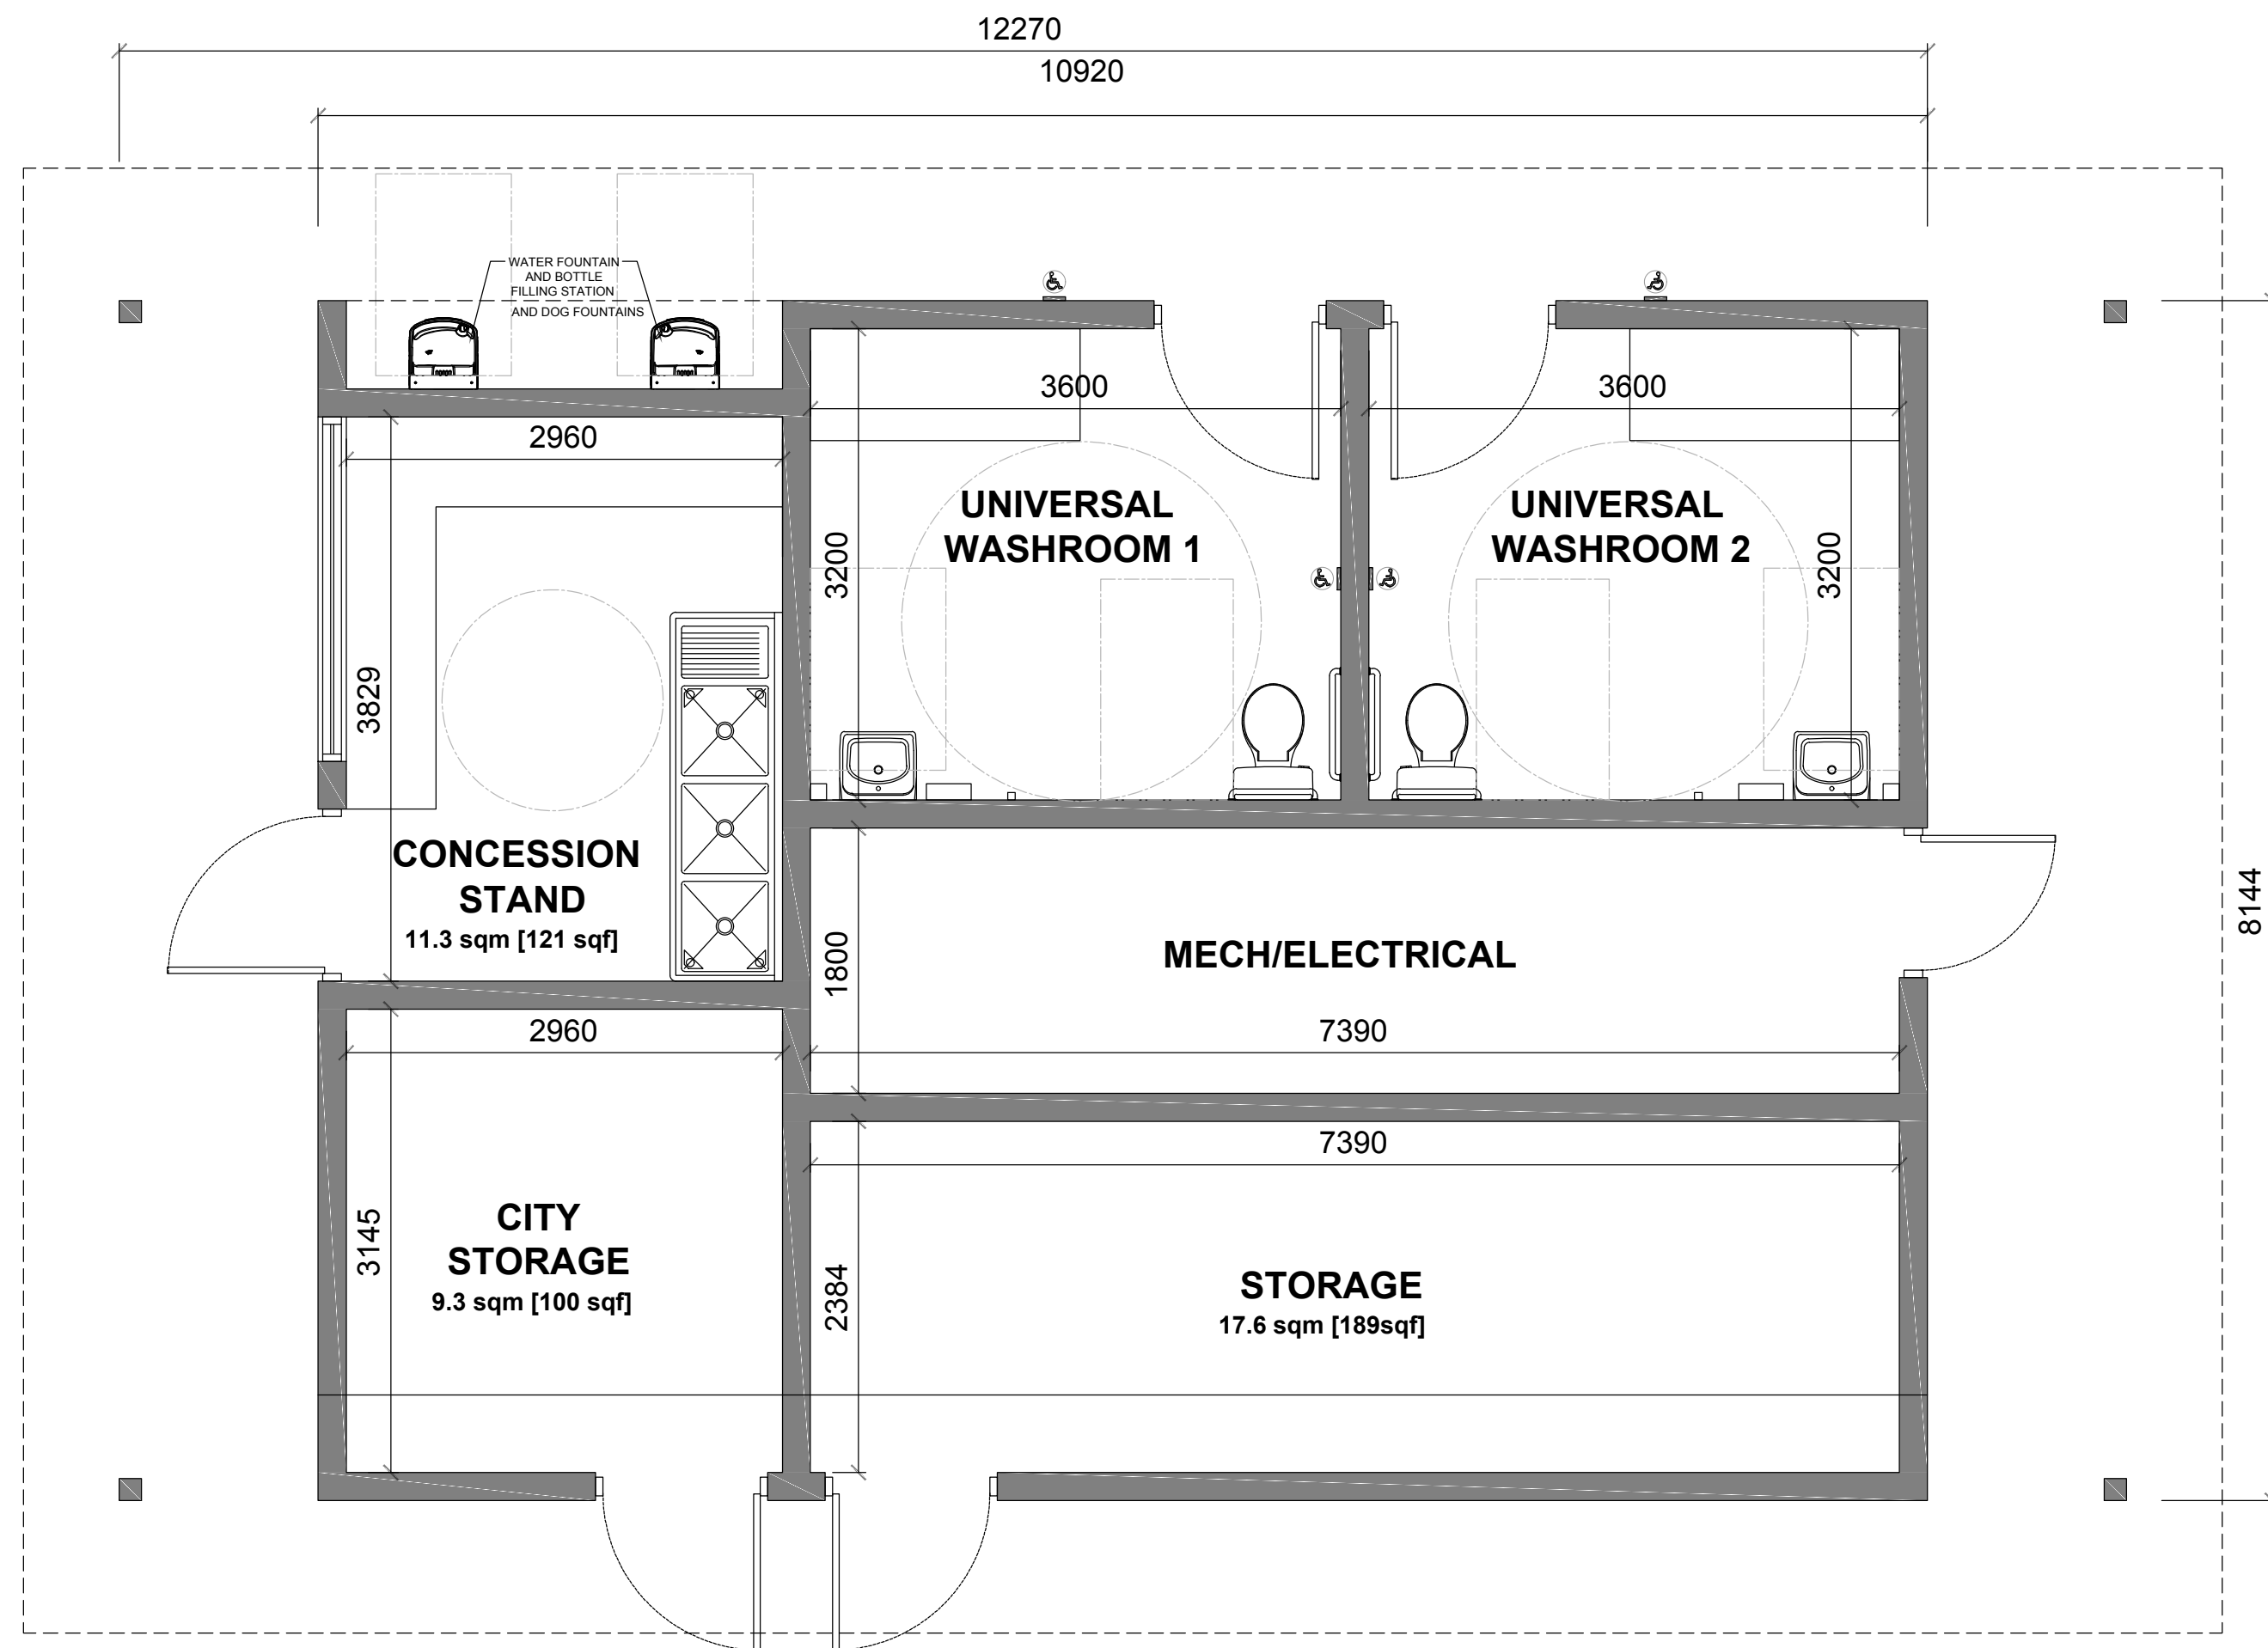

01 floor plan

NTS

TOTAL AREA
BUILDING 87.1 sqm [937 sqf]

ARCHITECTURAL DESIGN ELEMENTS & MATERIALS



STANDING SEAM METAL ROOF



STAINLESS STEEL BUILDING SIGN




03 south elevation

NTS



DARK CONC. MASONRY

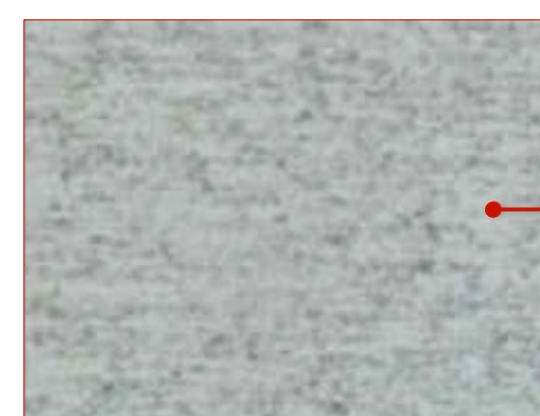


LIGHT CONC. MASONRY




04 north elevation

NTS

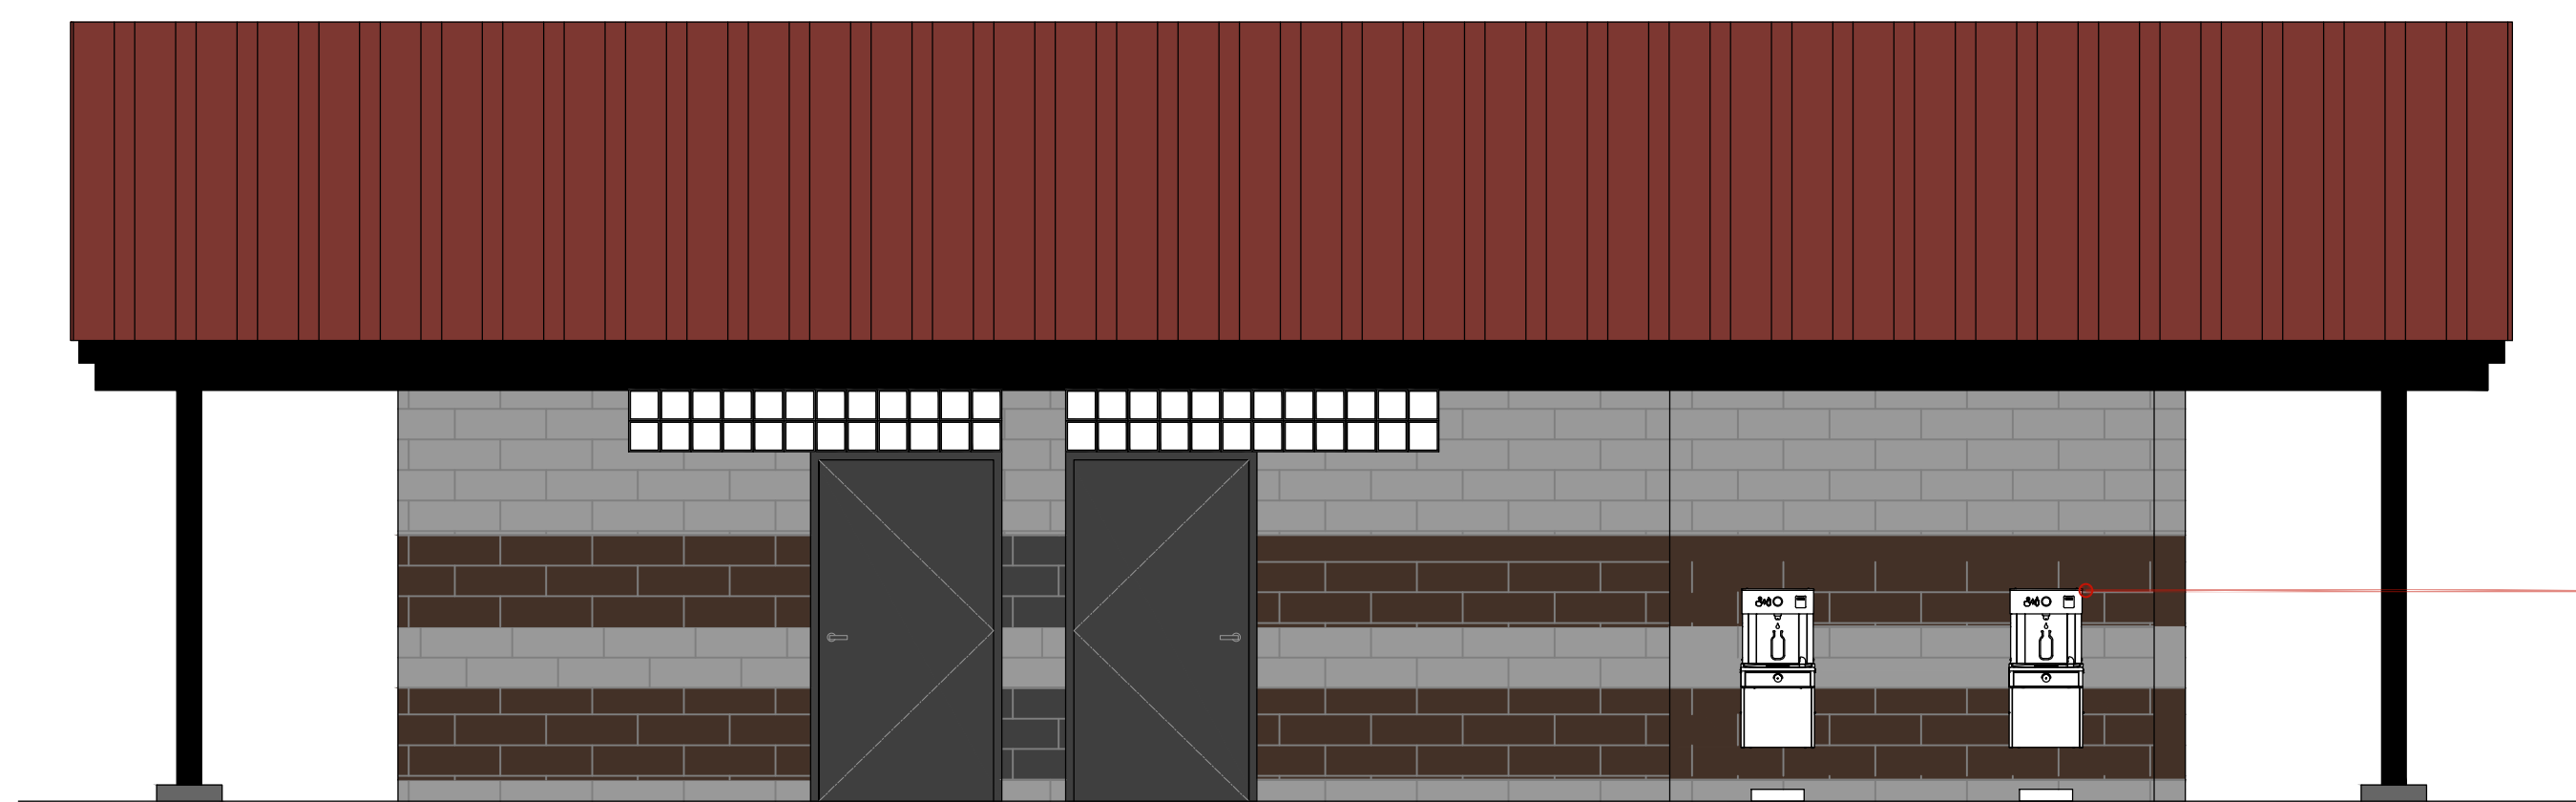


02 west elevation

NTS

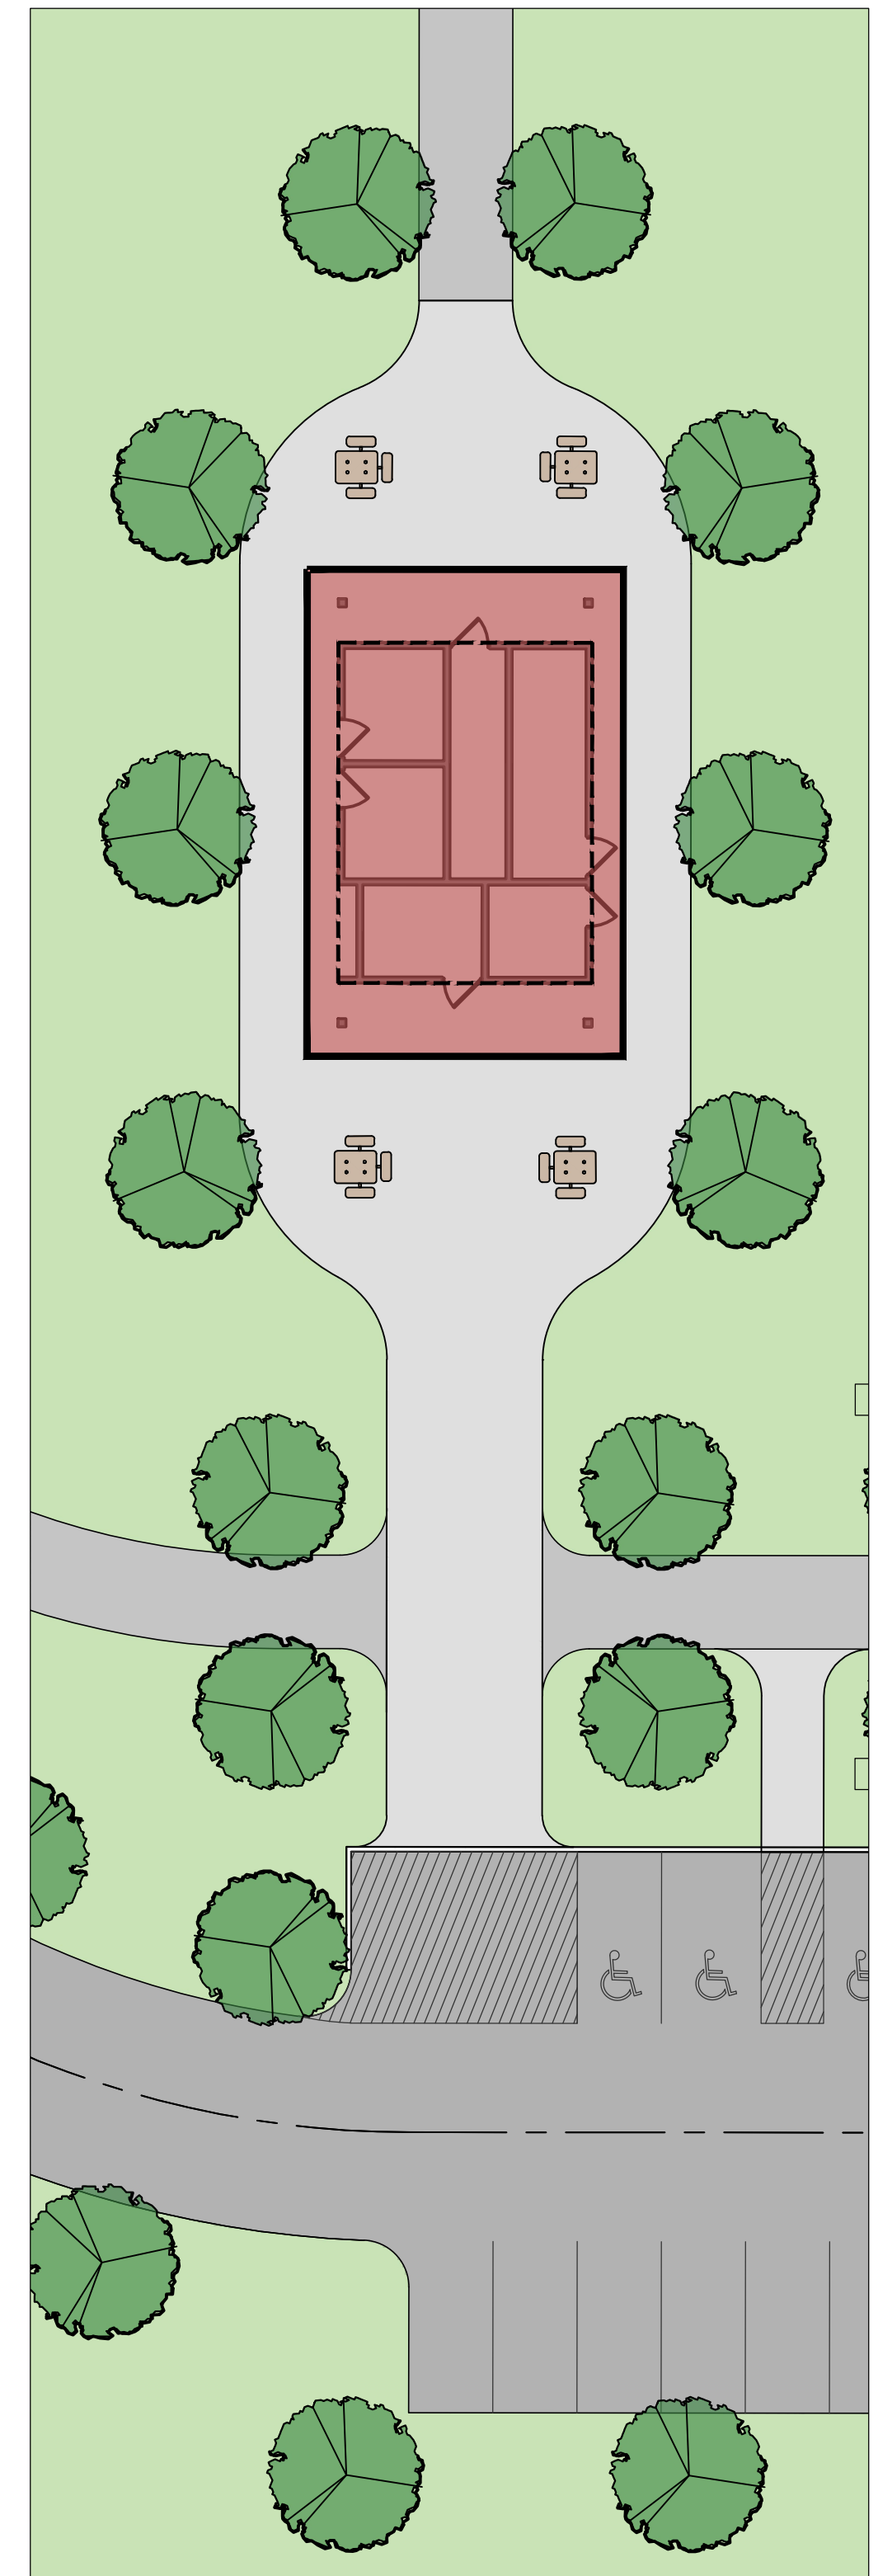

05 field house
enlargement

SCALE 1:200

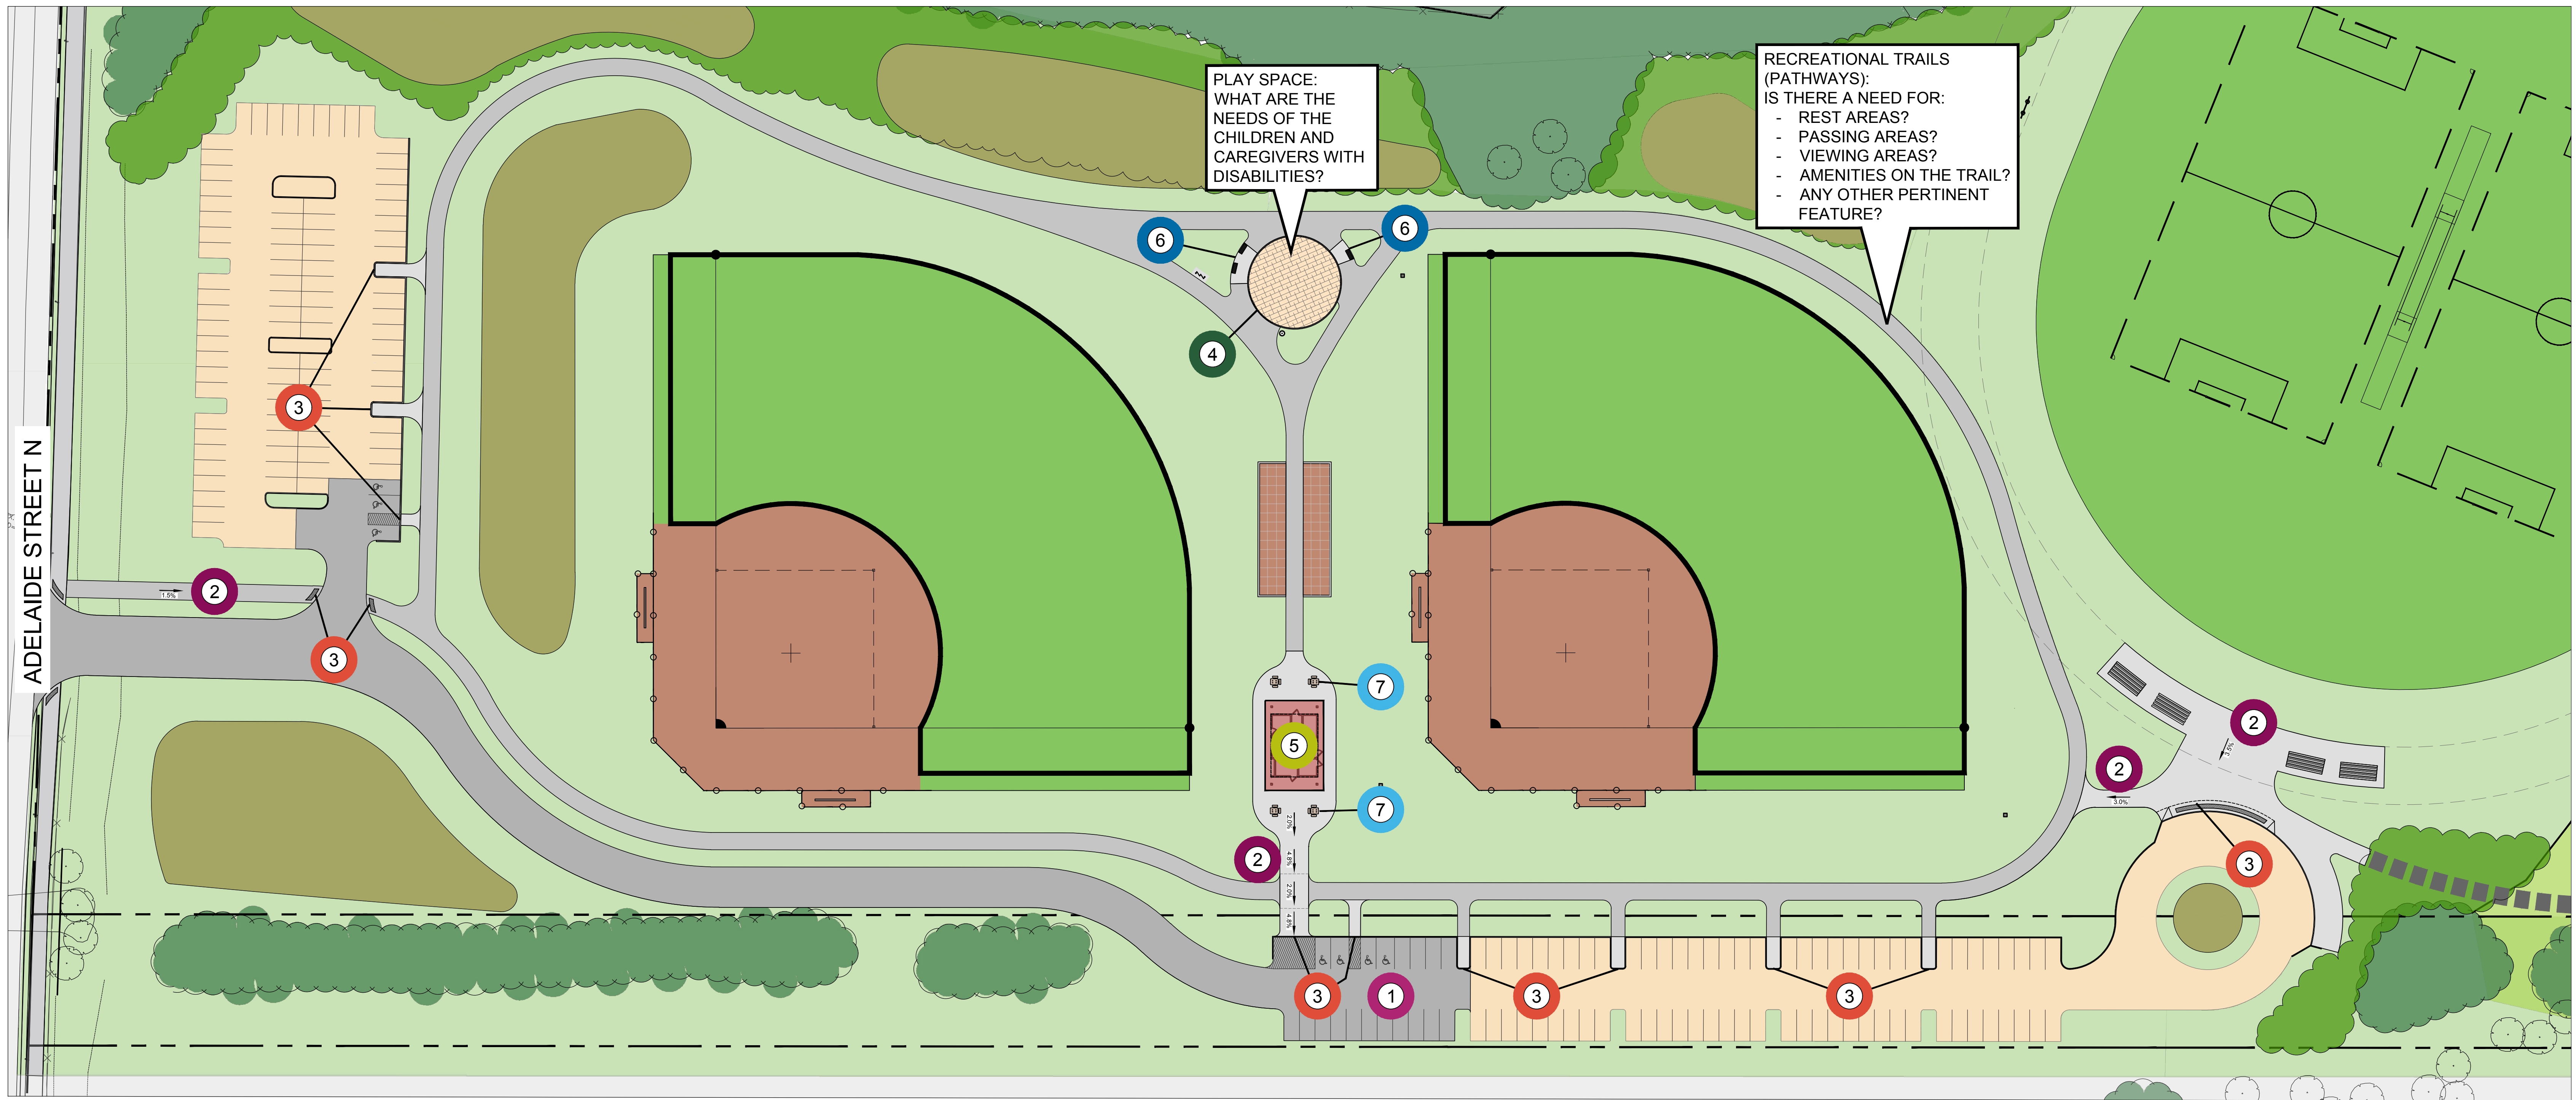

LEGEND

(KEYS)

1

ACCESSIBLE PARKING

2

2-3m WALKWAY
(< 5% GRADIENT)

3

CURB RAMP WITH
TACTILE WALKING STRIP

4

PLAYGROUND
DEPRESSED CURB

5

FIELDHOUSE WITH
ACCESSIBLE WASHROOMS

6

BENCHES WITH ACCESSIBLE
SPACE TO THE SIDE

7

ACCESSIBLE PICNIC
TABLES



KILALLY FIELDS

ACCESSIBILITY

1400 Adelaide St N

PLEASE NOTE: THIS IS A CONCEPTUAL DESIGN.
FINAL LOCATIONS MAY VARY.

January 2019

landscape planning
LANDSCAPE ARCHITECTS

London
CANADA