

To the Chair and Members, Planning and Environment Committee

I, Bartosz Storonianski owner of 13 Blackfriars st, London Ontario; am writing to the committee with a request to be allowed to repair my building that was damaged due to a fire in November 2011.

After the initial struggle with the aftermath of the fire and dealing with the insurance company, I proceeded to go to the city hall to find out what would be the processes in rebuilding the property. I was surprised to find out that the property that I purchased April 14th 2004 as a triplex with a one commercial unit was not the legal use of the property I was told and assured at time of purchase.

After months of discussions and research with the zoning department and several meetings at the city hall. A large meeting was set up by city hall after a new cast on CTV that resulted from neighbourhood outrage, I met with and many of the department heads; I was told I could rebuild 2 residential units with 5 bedrooms and a studio retail unit.

I was also asked to do a preliminary drawing and bring it in for approval from zoning. I followed the directions and provided a floor plan to the zoning department. I waited for an answer did not get one until I came in a week later and was told there doesn't seem to be any issue that I should be able to build that. I had my designer draw up plans that I could submit to the Upper Thames Conservations Authority. I attempted to get a hold of Mark Snowsell, for 2 weeks straight to get the permit from them to have it ready with my plans for the permit, he was unreachable until a day before I got my final plans. I finally got direction what to do and paid my permit fee to Upper Thames Conservation Authority. My full plans with all engineering details were delivered to me the after I finally got a hold of the Mark Snowsell at the Conservations authority.

The day I picked up my full plans I came in to the city to present the plans to zoning and apply for a permit I handed them to the Lou Pompili where he informed me that things have changed and we have more complications after a few days, Lou got back to me and he mentioned that would I would have to speak to this particular committee for permission.

As it stands now I have been informed with that a new by law that has been put in place, that will not be allowed to touch the property for a full year, and at that point I am not sure what will happen. This home stands almost directly beside the Blackfriars Bridge it is an eyesore to everyone that enters the neighbourhood from downtown. The neighbourhood has made numerous attempts to have the city put pressure on me to rebuild it.

I have numerous conversations with property standards on a regular basis due to neighbours being upset with state of the property I have attempted to secure it but on a regular basis it is broken into and I receive calls in the middle of the night from London police to come and secure the property. Most of the neighbours have expressed their concerns to the Judy Bryant the areas councillor and all want it rebuilt.

The Blackfriars bridge is closed till the end of August for maintenance, so the road is rarely used at this time. I would like to take the building down during this opportunity as the lower traffic will allow for easy construction and the least disruption to the neighbourhood.

The proposed plan has the same foot print of the original building but will have major exterior enhancements to conform to the neighbourhood. I am planning to change the sided elevation with brick and change the south west roof line for it to look much more like the neighbourhood. The layout of the property will consist of a 4 bedroom unit and 5 bedroom unit with a small studio retail unit. Thank you for your time and please consider allowing me to get rid of that large eyesore and finish what I have been attempting to do for over a year and a half now thank you.

Regards,

Bartosz Storonianski





Napier St
Blackfins St




Handwritten graffiti on the door, possibly reading "WALL" or similar.

Handwritten graffiti on the wall, possibly reading "WALL" or similar.







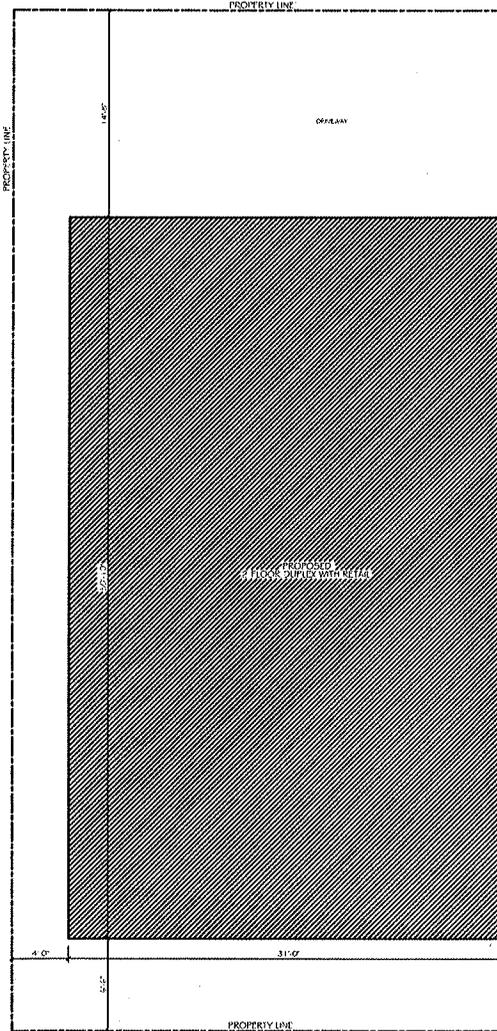

SITE PLAN BLACKFRIARS STREET

ZONING INFORMATION

ZONING REGULATIONS (R2-Z)	REQUIRED	ACTUAL
MIN. LOT AREA	5000 SQ. FT.	2500 SQ. FT. ±
MIN. LOT FRONTAGE	33'-0"	35'-0" ±
MAX. LOT COVERAGE	40%	62.5 %
MIN. FRONT YARD PLANN DEPTH	14'-0"	6'-0" ±
MIN. FRONT YARD SETBACK	10'-0"	5'-0"
MIN. INTERIOR SIDE YARD	7'-0" (see note below)	4'-0" ±
MIN. REAR YARD	23'-0"	14'-0" ±
MAX. BUILDING HEIGHT (OVERSEAS)	34'-0"	21'-0" ±

**FOR ONE YARD SETBACKS, MIN. 5'-0" ± ± 2'-0" FOR EACH SIDEYARD ABOVE 15'. EXCEPT WHERE NO DAMAGE IS ANTICIPATED ONE SIDE SHALL BE 0'-0" ±.

TOTAL HOUSE FOOTPRINT APPROX. 1270 SQ. FT.

NOTE: IT IS THE RESPONSIBILITY OF THE OWNER TO PROVIDE MEASUREMENTS ARE LOCATED ON THE PROPERTY. IF STATEMENTS EXIST IT IS THE RESPONSIBILITY OF THE OWNER TO ENSURE STRUCTURES ARE LOCATED ACCORDING TO THE EXISTING SETBACKS.

NAPIER STREET


NOTE: NEW STRUCTURE SHALL NOT EXCEED EXISTING STRUCTURED DIMENSIONS.

CONCRETE STRENGTH AS PER CODE 9.3.1.6
 CONCRETE FLOOR SLAB, 32 MPa CONCRETE W/6% AIR
 FRONT CONCRETE FLOOR SLAB, 32 MPa CONCRETE W/6% AIR
 CONCRETE BLOCK WALL, 28 MPa CONCRETE W/6% AIR
 BASEMENT FLOOR SLAB, 28 MPa CONCRETE
 FOUNDATION WALLS 4" REINFORCED CONCRETE

SEC 9.23.5.1. (1) FLOOR JOISTS SHALL HAVE BOTH ENDS BEARING AND SHALL HAVE NOT LESS THAN 3 1/2" LENGTH OF BEARING AT END WITH EACH END BEARING AS REQUIRED IN NOTES TO TABLE A.9 TO A.11. WOOD JOISTS SHALL HAVE 1 1/2" END BEARING FOR SPANS UP TO 6'-0" AND 3" END BEARING FOR SPANS OVER 6'-0" UNLESS NOTED OTHERWISE.

SEC 9.23.5.1. (1) FLOOR JOISTS SHALL HAVE NOT LESS THAN 1 1/2" LENGTH OF END BEARING.

FOR PRE-ENGINEERED ITEMS WHICH ARE CLOUSED REFER TO SHEET HAVING AN ASSOC. LETTER FOR OTHER PRE-ENG. ITEMS REFER TO TRUSS COMPANY DRAWINGS. IF THERE ARE ANY DISCREPANCIES ENGINEERING LETTERS SHALL TAKE PRECEDENCE.

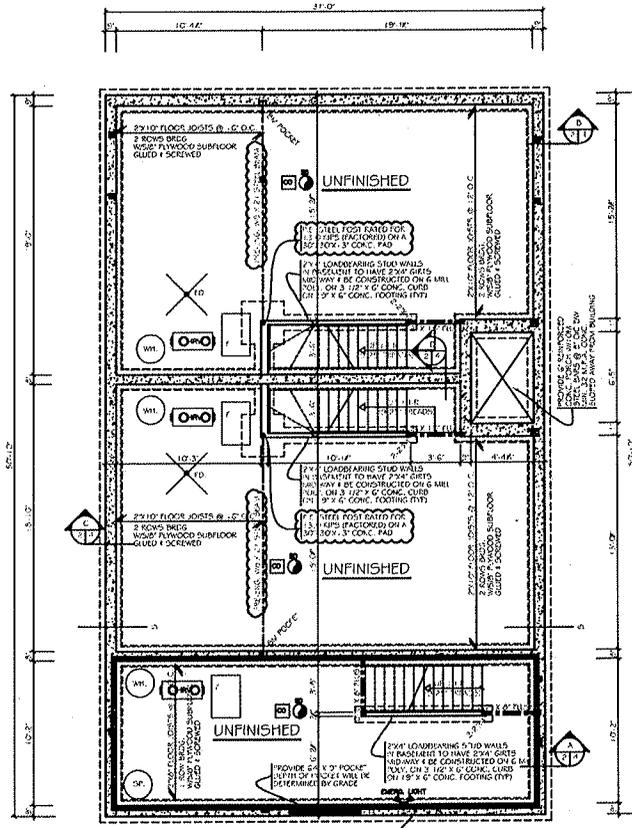

FOUNDATION PLAN

ALL FOOTINGS SHALL BE SET ON STAKE CONSIDERED FOR THE TYPE OF SOILS TO BE FOUND AT THE SITE. FOOTINGS SHALL EXTEND BELOW FROST LINE MIN. 40". FOOTINGS SHALL BE SET ON SOLID WITH A BEARING CAPACITY OF AT LEAST 2000 PSF FOR BUILDINGS OF PLAIN MASONRY CONSTRUCTION. SOIL BEARING CAPACITY SHALL BE MIN. 2000 PSF FOR BUILDINGS OF PLAIN MASONRY CONSTRUCTION. FORM FOUNDATIONS SHALL BE CONCRETE. SECTION 9.3.1.1.

SECTION LABEL SIZES
 ALLIES PER 3.2(3) 2.0
 1" = 1'-0"
 1/2" = 6"
 1/4" = 3"
 3/16" = 1.875"
 1/8" = 1.5"
 3/32" = 1.125"
 1/16" = 0.625"
 1/32" = 0.3125"
 1/64" = 0.15625"
 UNLESS SUPPORTING BRICK/STONE UNLESS SHOWN HAVE MIN. 6" DEEP AT EACH END.



30 MONAY ST. LONDON, ONTARIO, M5S 1K5
 PHONE: (519) 951-1234 FAX: (519) 951-0520

NOTES:

THESE DOCUMENTS ARE THE COPYRIGHT PROPERTY OF DUTOT DESIGN SERVICES AND ARE TO BE USED ONLY FOR THE PROJECT FOR WHICH THEY WERE ORIGINALLY PURCHASED AND BY THE ORIGINAL PURCHASER. THEY MAY NOT BE COPIED IN ANY WAY, SHARED OR FORM IN WHOLE OR IN PART WITHOUT THE EXPRESSED WRITTEN CONSENT OF DUTOT DESIGN SERVICES.

CONTRACTOR MUST VERIFY ALL DIMENSIONS AND REPORT ANY DISCREPANCIES TO THE DESIGNER BEFORE PROCEEDING WITH WORK.

THE CONTRACTOR MUST VERIFY THAT ALL CONSTRUCTION IS IN COMPLIANCE WITH THE CURRENT NATIONAL BUILDING CODE, THE ONTARIO BUILDING CODE, LOCAL ZONING REQUIREMENTS, AND ANY OTHER GOVERNING AUTHORITIES.


DRAWINGS ARE NOT TO BE SCALED.

DUTOT DESIGN SERVICES DOES NOT ASSUME LIABILITY FOR ANY ERRORS OR OMISSIONS ON THESE DOCUMENTS UNLESS ADVISED IN WRITING OF SUCH DISCREPANCIES PRIOR TO COMMENCEMENT OF CONSTRUCTION.

DUTOT DESIGN SERVICES HAVE ASSUMED THAT THE SITE DOES NOT HAVE A WATER TABLE ISSUE AND THE WATER TABLE WILL NOT AFFECT THE DESIGN OF THE FOUNDATION. IF THE WATER TABLE IS A CONCERN PLEASE CONTACT OUR OFFICE.


DUTOT DESIGN SERVICES
 DONALD ZIMMER, P. ENG.
 REGISTERED PROFESSIONAL ENGINEER
 (ONTARIO REG. NO. 24117)

DATE	REVISIONS

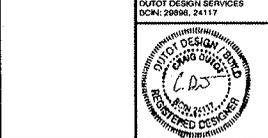

PLEASE NOTE THAT THIS DRAWING IS NOT VALID UNLESS IT IS STAMPED AND SIGNED BY THE DESIGNER. BY STAMPING AND SIGNING THESE DRAWINGS I CERTIFY THAT I HAVE REVIEWED AND TAKE RESPONSIBILITY FOR THE DESIGN WORK ON BEHALF OF DUTOT DESIGN SERVICES WHICH IS REGISTERED UNDER SUBSECTION 3.2.4. OF DIVISION D OF THE ONTARIO BUILDING CODE. I AM QUALIFIED AND THE FIRM IS REGISTERED IN THE APPROPRIATE CLASSIFICATION.

SECTION SYMBOL

 

PROJECT TITLE:
 TWO STORY DUPLEX W/RETAIL
 FRONT RETAIL - 349 SQ. FT.
 MIDDLE UNIT - 1203 SQ. FT.
 REAR UNIT - 990 SQ. FT.

CLIENT:
 BART STORONIANSKI
 LOCATION:
 13 BLACKFRIARS ST
 LONDON, ONTARIO
 SHEET TITLE:
 FOUNDATION PLAN

DRAWN BY:
 CRAIG DUTOT
 SCALE:
 1/4" = 1'-0"
 DATE:
 MAY 2013 SHEET:
 1 OF 6

NOTES:

THESE DOCUMENTS ARE THE COPYRIGHT PROPERTY OF DUTOT DESIGN SERVICES AND ARE TO BE USED ONLY FOR THE PROJECT FOR WHICH THEY WERE ORIGINALLY PURCHASED AND BY THE ORIGINAL PURCHASER. THEY MAY NOT BE COPIED IN ANY WAY, SHARED OR FORN IN WHOLE OR IN PART WITHOUT THE EXPRESSED WRITTEN CONSENT OF DUTOT DESIGN SERVICES.

CONTRACTOR MUST VERIFY ALL DIMENSIONS AND REPORT ANY DISCREPANCIES TO THE DESIGNER BEFORE PROCEEDING WITH WORK.

THE CONTRACTOR MUST VERIFY THAT ALL CONSTRUCTION IS IN COMPLIANCE WITH THE CURRENT NATIONAL BUILDING CODE, THE ONTARIO BUILDING CODE, LOCAL ZONING REGULATIONS, AND ANY OTHER GOVERNING AUTHORITIES.


DRAWINGS ARE NOT TO BE SCALED.

DUTOT DESIGN SERVICES DOES NOT ASSUME LIABILITY FOR ANY ERRORS OR OMISSIONS ON THESE DOCUMENTS UNLESS ADVISED IN WRITING OF SUCH DISCREPANCIES PRIOR TO COMMENCEMENT OF CONSTRUCTION.

DUTOT DESIGN SERVICES HAVE ASSURED THAT THE SITE NOTES HAVE A WATER TABLE ISSUE AND THE WATER TABLE WILL NOT AFFECT THE DESIGN OF THE FOUNDATIONS. IF THE WATER TABLE IS A CONCERN PLEASE CONTACT OUR OFFICE.


DATE REVISIONS

DATE	REVISIONS

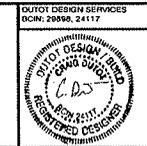

PLEASE NOTE THAT THIS DRAWING IS NOT VALID UNLESS IT IS STAMPED AND SIGNED BY THE DESIGNER. BY STAMPING AND SIGNING THESE DRAWINGS CRAIG DUTOT HAS REVIEWED AND TAKES RESPONSIBILITY FOR THE DESIGN WORK ON BEHALF OF DUTOT DESIGN SERVICES WHICH IS REGISTERED UNDER SUBSECTION 3.2.4. OF DIVISION C OF THE ONTARIO BUILDING CODE. I AM QUALIFIED AND THE FIRM IS REGISTERED IN THE APPROPRIATE CLASSIFICATION CATEGORIES.

SECTION SYMBOL

 

PROJECT TITLE:
TWO STORY DUPLEX W/RETAIL
FRONT RETAIL- 349 SQ. FT.
MIDDLE UNIT- 1203 SQ.FT.
REAR UNIT- 990 SQ.FT.

MODEL:

CLIENTS:
BART STORONIAKSI

LOCATION:
13 BLACKFRIARS ST
LONDON, ONTARIO

SHEET TITLE:
FLOOR PLANS

DRAWN BY:
CRAIG DUTOT

SCALE:
1/4" = 1'-0"

DATE:
MAY 2013

SHEET:
2 OF 6

STAIRS:
MAX. RISE = 7.75"
MIN. RISE = 4.75"
MIN. RUN = 8.14"
MIN. TREAD = 9.14"
MIN. NOSING = 1"
MIN. HEADROOM = 6'-0"
MIN. WIDTH = 2'-0"
UNIFORM SLOPE


HANDRAILS - MIN. HEIGHT = 31"
MAX. HEIGHT = 36"

GUARDS - MIN. HEIGHT = 30"
4" KICK OPENINGS
NON-COMBUSTIBLE


EXTERIOR GUARDS - 2'-0" TO 5'-11" ABOVE GRADE - MIN. HEIGHT = 36"
COVER 3'-11" ABOVE GRADE - MIN. HEIGHT = 42"

ALL GUARDS TO BE CONSTRUCTED TO O.B.C. 9.3.0.0.

SITE 1 LIMIT NOTES:
20' MIN. CONC. 3.20.5.2.6
14' FREE SPACE
12' 7" MIN. 4" X 12"
13' 5" MIN. 3" X 12" X 30"
14' 4" MIN. 3" X 12" X 30"
15' 4" MIN. 3" X 12" X 30"
16' 4" X 3" X 12" X 30"
17' 3" X 3" X 12" X 30"
UNLESS SUPPORTING STRUCTURE VEHICLES SHALL HAVE MIN. 6" OF BEARING AT EACH END.

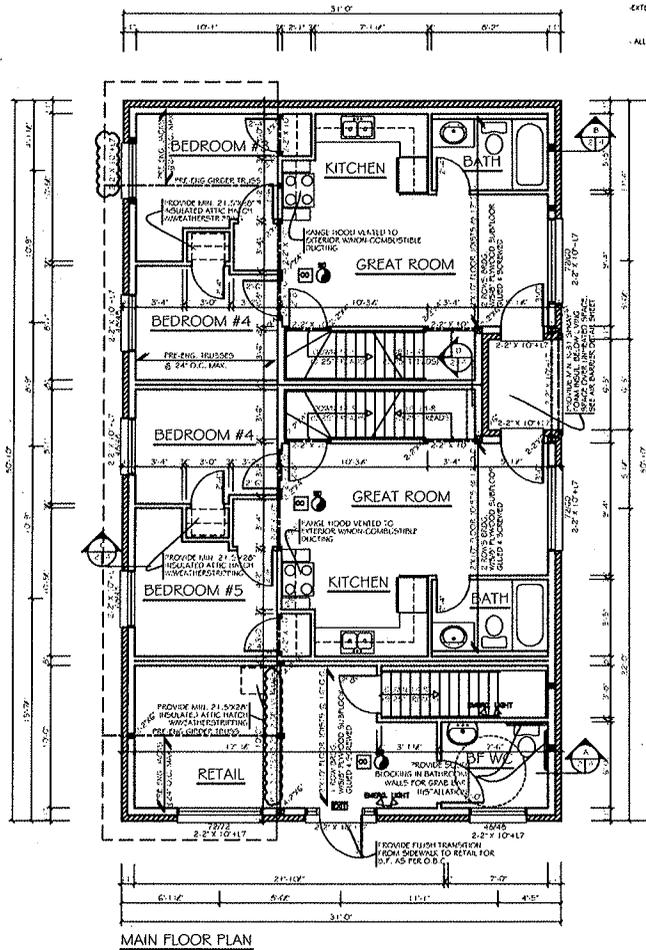

MAIN FLOOR PLAN

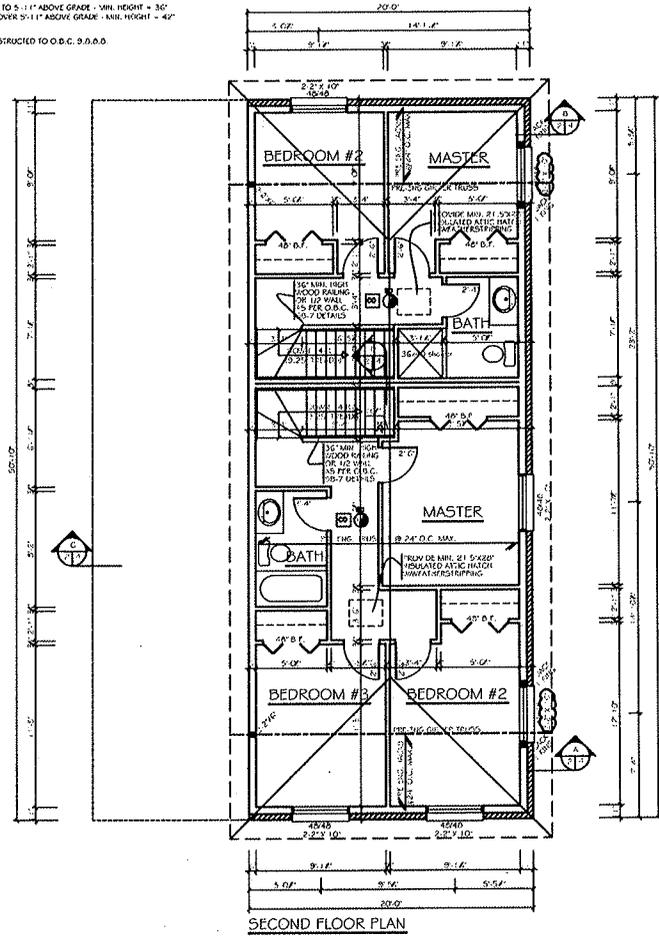

SECOND FLOOR PLAN

CONCRETE STRENGTH AS PER OBC 9.3.1.8
GARBOIT FLOOR MIN. 32 M.P.A. CONCRETE W/B-S/A
FRONT CONCRETE PORCH MIN. 32 M.P.A. CONCRETE W/B-S/A
GARAGE FLOOR MIN. 32 M.P.A. CONCRETE W/B-S/A
BASEMENT FLOOR MIN. 25 M.P.A. CONCRETE
FOUNDATION WALLS & FOOTINGS MIN. 20 M.P.A. CONCRETE

SEC. 9.23.0.1. (1) BEAMS SHALL HAVE EVEN AND LEVEL BEARING AND SHALL HAVE NOT LESS THAN 3 1/2" LENGTH OF BEARING AT END SUPPORTS. EXCEPT AS INDICATED IN NOTES TO TABLE A-4 TO A-11, WOOD HEADERS SHALL HAVE 1 1/2" END BEARING FOR SPANS UP TO 6'-0" AND 2" END BEARING FOR SPANS OVER 6'-0" UNLESS NOTED OTHERWISE.

SEC. 9.23.0.1. (1) FLOOR JOISTS SHALL HAVE NOT LESS THAN 1 1/2" LENGTH OF END BEARING.

FOR PRE-ENGINEERED ITEMS WHICH ARE CLOUDED REFER TO STRIK, BALDWIN & ASSOC. LETTER FOR OTHER PRE-ENG. ITEMS REFER TO TRUSS COMPANY DIMS/DETAILS. IF THERE ARE ANY DISCREPANCIES ENGINEERING LETTERING/DETAIL SHALL TAKE PRECEDENCE.

MECHANICAL/ELECTRICAL BY OTHERS


PERMITTERS OF FIRE SEPARATION CURTS
FIRE PENETRATION THROUGH FIRE SEPARATION SHALL CONFORM TO O.B.C. 9.12.7.5. 9.10.1.2. & ANY OTHER APPLICABLE SECTIONS.

PROVIDE 1/2" AIR GAP SEPARATION BETWEEN FLOORS.
PROVIDE A 1" AIR GAP SEPARATION BETWEEN FLOORS.


5" MINIMUM 4" FRAMING:
- SILL FOOTINGS - MAX. RISE 2'-0"; MIN. RUN 2'-0" ON FIRM SOIL
- MAX. RISE 1'-4"; MIN. RUN 2'-0" ON SHALY SOIL OR GRAVEL
- ALL FOOTINGS TO BEAR ON FIRM UNDISTURBED SOIL MIN. 4'-0" BELOW FINISHED GRADE
- ALL SITES UNFIT FOR MASONRY TO HAVE MIN. 6" BEARING EACH END
- PROVIDE SOLID HOODING @ 4'-0" O.C. OR DOUBLE JOISTS BELOW ALL NON-COMBUSTIBLE PARTITIONS PARALLEL WITH FLOOR JOISTS
- PROVIDE DOUBLE JOISTS AROUND ALL FLOOR OPENINGS FOR STAIRS
- WOOD SUPPORTED ON CONCRETE IN CONTACT WITH THE GROUND SHALL BE SEPARATED FROM THE CONC. BY 2" MIN. POLY
- WERE CORNER FLOORING IS INSTALLED SUBFLOOR SHALL BE REINFORCED AS PER O.B.C. 9.23.3.3.
- WALL STUDS SHALL CONFORM TO O.B.C. 9.23.3.3

MISCELLANEOUS:
- WALLS AND CEILING BETWEEN DWELLING UNIT AND GARAGE TO BE GAS PROOF AND INSULATED
- PROVIDE MIN. 6" HEADROOM BELOW ALL FFMS & DECKS
- ALL EXTERIOR PAINT TO BE VENTED TO EXTERIOR
- FRAMING DOORS TO BE VENTED TO EXTERIOR WHICH COMBUSTIBLE DECK
- INSURETY: ALL DOORS TO ROOMS WITHOUT RETURN AIR SHUT
- SHOCK DETECTORS AND CO SMOKE DET. TO BE LOCATED ON EACH FLOOR LEVEL AND INT. TO BE INTERCONNECTED
- ALL LIGHTING AND ELECTRICAL TO O.B.C. 9.3.4.
- ALL INSULATED WALL, CEILING, AND FLOOR ASSEMBLIES SHALL INCLUDE AN AIR BARRIER SYSTEM TO O.B.C. 9.25.3.
- ALL INSULATED WALL, CEILING, AND FLOOR ASSEMBLIES SHALL BE CONSTRUCTED WITH A VAPOR BARRIER TO O.B.C. 9.25.4.
- PAINT PROTECTION FOR SHINGLES AND SHAKES SHALL BE PROVIDED IN ACCORDANCE WITH O.B.C. 9.26.3.


LOCALS & FINISHES:
- ALL EXTERIOR DOORS AND WINDOWS TO COMPLY WITH FORCED ENTRY REQUIREMENTS O.B.C. 9.6.0. & 9.7.5.
- FLOOR LEVELS CONTAINING WALKWAYS TO HAVE ONE OPERABLE WINDOW WITH A MIN. UNOBSTRUCTED OPEN AREA OF 3.0 SQ. FT. WITH NO IMPEDIMENT LESS THAN 15"
- DOORS BETWEEN DWELLING UNIT & GARAGE TO BE AN EXTERIOR TYPE DOOR ON THE FLOOR AND WEATHERSTRIPPING
- MAIN ENTRANCE DOORS TO HAVE DOOR VEEPER UNLESS TRANSOM/TRANSIT GUARDS IS PROVIDED IN DOOR OR A Sidelight

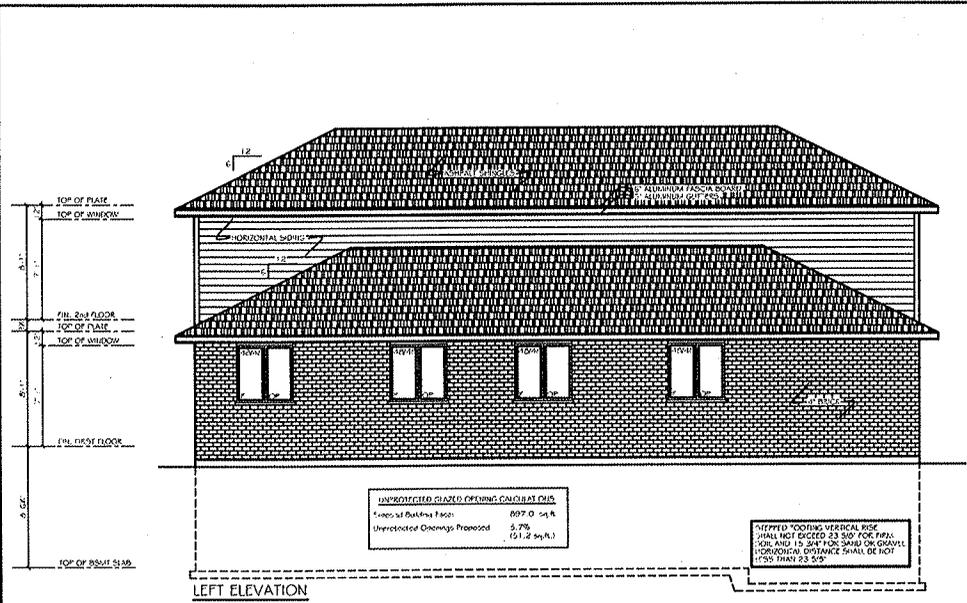


LEFT ELEVATION

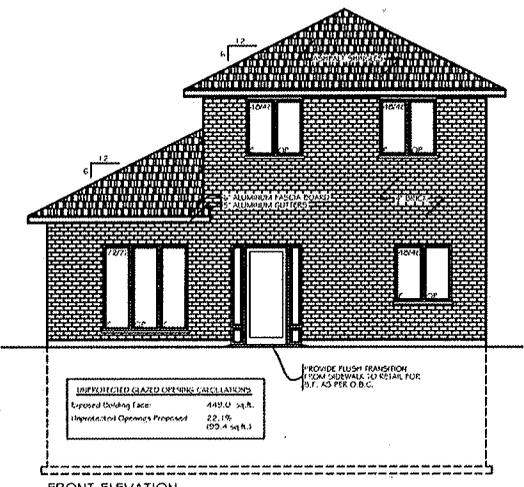

FRONT ELEVATION

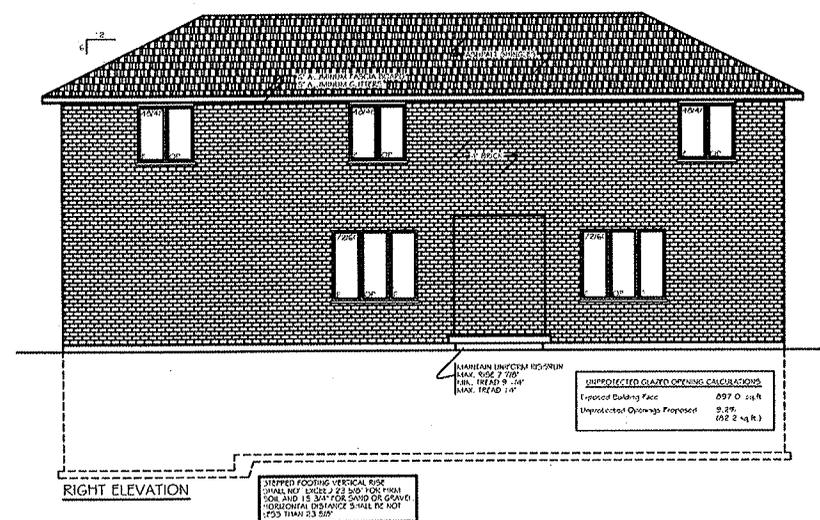

RIGHT ELEVATION

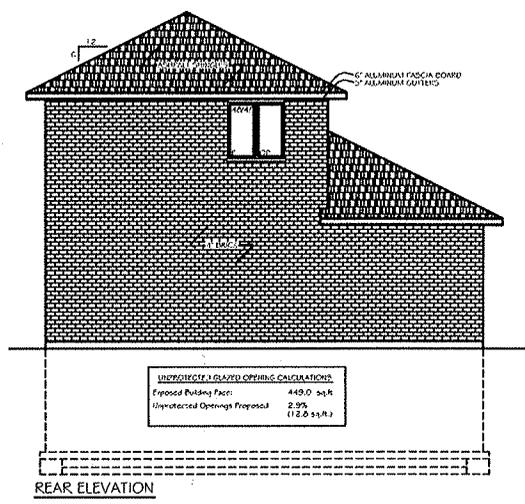

REAR ELEVATION

DUTOT DESIGN
services

33 MCNAY ST. LONDON, ONTARIO, N5Y 1K5
PHONE: (519) 951-1234 FAX: (519) 951-9528

NOTES:

THESE DOCUMENTS ARE THE COPYRIGHT PROPERTY OF DUTOT DESIGN SERVICES AND ARE TO BE USED ONLY FOR THE PROJECT FOR WHICH THEY WERE ORIGINALLY PURCHASED AND BY THE ORIGINAL PURCHASER. THEY MAY NOT BE COPIED IN ANY WAY, SHAPE OR FORM IN WHOLE OR IN PART WITHOUT THE EXPRESSED WRITTEN CONSENT OF DUTOT DESIGN SERVICES.

CONTRACTOR MUST VERIFY ALL DIMENSIONS AND REPORT ANY DISCREPANCIES TO THE DESIGNER BEFORE PROCEEDING WITH WORK.

THE CONTRACTOR MUST VERIFY THAT ALL CONSTRUCTION IS IN COMPLIANCE WITH THE CURRENT NATIONAL BUILDING CODE, THE ONTARIO BUILDING CODE, LOCAL ZONING REQUIREMENTS, AND ANY OTHER GOVERNING AUTHORITIES.

DRAWINGS ARE NOT TO BE SCALED.

DUTOT DESIGN SERVICES DOES NOT ASSUME LIABILITY FOR ANY ERRORS OR OMISSIONS ON THESE DOCUMENTS UNLESS ADVISED IN WRITING OF SUCH DISCREPANCIES PRIOR TO COMMENCEMENT OF CONSTRUCTION.

DUTOT DESIGN SERVICES HAVE ASSUMED THAT THE SITE DOES NOT HAVE A WATER TABLE ISSUE AND THE WATER TABLE WILL NOT AFFECT THE DESIGN OF THE FOUNDATIONS. IF THE WATER TABLE IS A CONCERN PLEASE CONTACT OUR OFFICE.

DATE	REVISIONS

DUTOT DESIGN SERVICES
BCIN: 20096, 24117

PLEASE NOTE THAT THIS DRAWING IS NOT VALID UNLESS IT IS STAMPED AND SIGNED BY THE DESIGNER, BY STAMPING AND SIGNING THESE DRAWINGS I (CRAIG DUTOT) HAVE REVIEWED AND TAKE RESPONSIBILITY FOR THE DESIGN WORK ON BEHALF OF DUTOT DESIGN SERVICES WHICH IS REGISTERED UNDER SUBSECTION 3.2.4. OF DIVISION 2 OF THE ONTARIO BUILDING CODE. I AM QUALIFIED AND THE FIRM IS REGISTERED IN THE APPROPRIATE CLASSIFICATION.

SECTION SYMBOL

SECTION/DETAIL IDENTIFICATION LETTER

LOCATION SHEET # WHERE TAKEN FROM: A/B

LOCATION SHEET # WHERE LOCATED AT: 1/2

PROJECT TITLE:
TWO STORY DUPLEX W/RETAIL FRONT RETAIL- 349 SQ. FT. MIDDLE UNIT- 1203 SQ.FT. REAR UNIT- 990 SQ.FT.

MODEL:

CLIENTS:
BART STORONIANSKI

LOCATION:
13 BLACKFRIARS ST LONDON, ONTARIO

SHEET TITLE:
ELEVATIONS

DRAWN BY:
CRAIG DUTOT

SCALE:
1/4" = 1'-0"

DATE:
MAY 2013

SHEET:
3 OF 6

3


STAIRS:
 MAX. RISE = 7 7/8"
 MIN. RISE = 4 7/8"
 MIN. RUN = 9 1/4"
 MIN. TREAD = 9 1/4"
 MIN. NOSING = 1"
 MIN. HEADROOM = 6'-5"
 MIN. WIDTH = 2'-10"
 UNIFORM RISER RUN

EXTERIOR GUARDS - 2'-0" TO 5'-11" ABOVE GRADE - MIN. HEIGHT = 36"
 COVER 5'-11" ABOVE GRADE - MIN. HEIGHT = 42"
 ALL GUARDS TO BE CONSTRUCTED TO O.C. 9.9.9.9.

"HANDRAILS - MIN. HEIGHT = 31"
 MAX. HEIGHT = 36"
 GUARDS - MIN. HEIGHT = 36"
 4" MAX. OPENINGS
 NON-CUMBERABLE

CONCRETE STRENGTH AS PER OBC 9.3.1.5
 CARPORT FLOORS MIN. 32 M.P.A. CONCRETE W/6.0% AIR
 FROST: CONCRETE FLOOR MIN. 32 M.P.A. CONCRETE W/6.0% AIR
 GARAGE FLOOR MIN. 32 M.P.A. CONCRETE W/6.0% AIR
 BASEMENT FLOOR MIN. 30 M.P.A. CONCRETE
 FOUNDATION WALLS & FOOTINGS MIN. 30 M.P.A. CONCRETE

SEC. 9.23.9.1. (1) BEAMS SHALL HAVE EVEN AND LEVEL BEARING AND SHALL HAVE NOT LESS THAN 3 1/2" LENGTH OF BEARING AT END SUPPORTS, EXCEPT AS REQUIRED IN NOTES TO TABLE A-6 TO A-11. WOOD HEADERS SHALL HAVE 1 1/2" END BEARING FOR SPANS UP TO 2'-0" AND 3" END BEARING FOR SPANS OVER 2'-0" UNLESS NOTED OTHERWISE.
 SEC. 9.23.9.1. (1) FLOOR JOISTS SHALL HAVE NOT LESS THAN 1 1/2" LENGTH OF END BEARING.

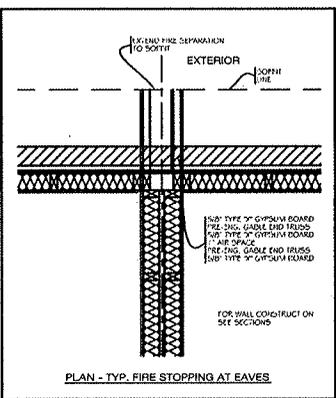

NOTE: SOFFIT VENTING TO LEAVE MEASUREMENTS SHALL BE TAKEN TO PREVENT INTERFERENCE FROM BLOCKING THE SOFFIT VENTS AND TO MAINTAIN THE CLEAR PATH FOR CIRCULATION OF AIR FROM THE VENTS INTO THE ATTIC OR ROOF SPACE AND TO MAINTAIN AIR FLOW INTO THE ATTIC OR ROOF SPACE. HEAT THE SOFFIT VENTS TO MAINTAIN THE THERMAL PERFORMANCE OF THE MATERIAL.





NOTE: SEE AIR BARRIER DETAIL PAGE FOR FIRE BARRIER DETAILS.

NOTE: SEE AIR BARRIER DETAIL PAGE FOR AIR BARRIER DETAILS.

NOTE: SEE AIR BARRIER DETAIL PAGE FOR AIR BARRIER DETAILS.

NOTE: SEE AIR BARRIER DETAIL PAGE FOR AIR BARRIER DETAILS.

NOTE: SEE AIR BARRIER DETAIL PAGE FOR AIR BARRIER DETAILS.

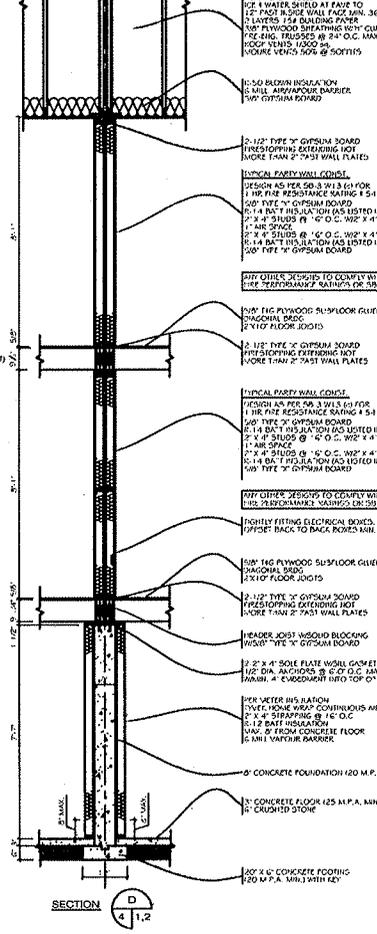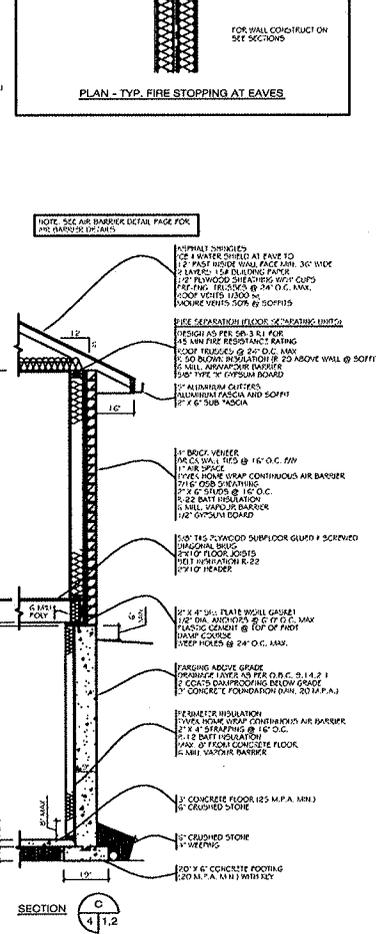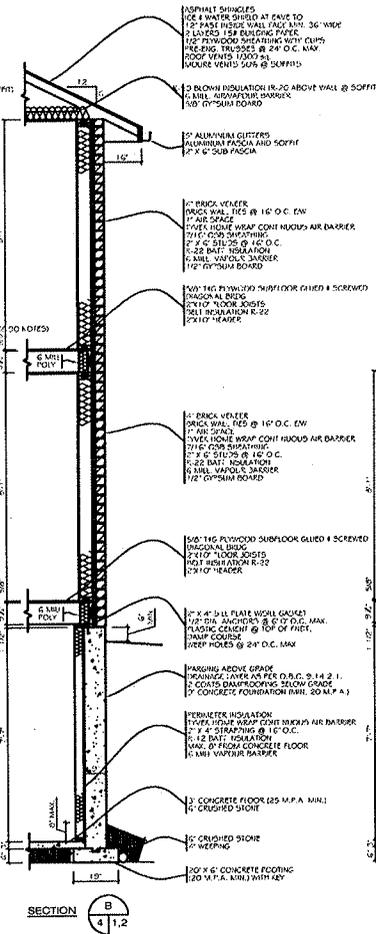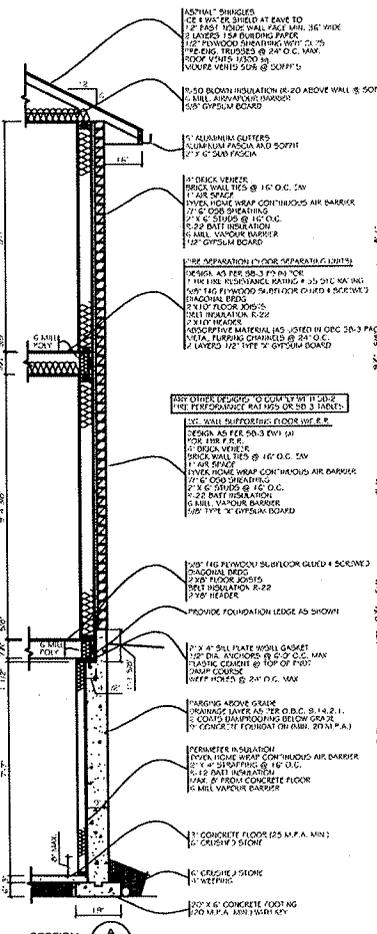

DUTOT DESIGN services
 33 MONAY ST. LONDON, ONTARIO, N5Y 1K5
 PHONE: (519) 951-1234 FAX: (519) 951-9929

NOTES:
 THESE DOCUMENTS ARE THE COPYRIGHT PROPERTY OF DUTOT DESIGN SERVICES AND ARE TO BE USED ONLY FOR THE PROJECT FOR WHICH THEY WERE ORIGINALLY PURCHASED AND BY THE ORIGINAL PURCHASER. THEY MAY NOT BE COPIED IN ANY WAY, SHARED OR FORN IN WHOLE OR IN PART WITHOUT THE EXPRESSED WRITTEN CONSENT OF DUTOT DESIGN SERVICES.
 CONTRACTOR MUST VERIFY ALL DIMENSIONS AND REPORT ANY DISCREPANCIES TO THE DESIGNER BEFORE PROCEEDING WITH WORK.
 THE CONTRACTOR MUST VERIFY THAT ALL CONSTRUCTION IS IN COMPLIANCE WITH THE CURRENT NATIONAL BUILDING CODE, THE ONTARIO BUILDING CODE, LOCAL ZONING REQUIREMENTS, AND ANY OTHER GOVERNING AUTHORITIES.
 DRAWINGS ARE NOT TO BE SCALED.
 DUTOT DESIGN SERVICES DOES NOT ASSUME LIABILITY FOR ANY ERRORS OR OMISSIONS ON THESE DOCUMENTS UNLESS ADVISED IN WRITING OF SUCH DISCREPANCIES PRIOR TO COMMENCEMENT OF CONSTRUCTION.
 DUTOT DESIGN SERVICES HAVE ASSUMED THAT THE SITE DOES NOT HAVE A WATER TABLE ISSUE AND THE WATER TABLE WILL NOT AFFECT THE DESIGN OF THE FOUNDATION. IF THE WATER TABLE IS A CONCERN PLEASE CONTACT OUR OFFICE.

DATE	REVISIONS

DUTOT DESIGN SERVICES
 BCNR: 20095, 24117


PLEASE NOTE THAT THIS DRAWING IS NOT VALID UNLESS IT IS STAMPED AND SIGNED BY THE DESIGNER. BY STAMPING AND SIGNING THESE DRAWINGS I GRANT DUTOT HAVE REVIEWED AND TAKE RESPONSIBILITY FOR THE DESIGN WORK ON BEHALF OF DUTOT DESIGN SERVICES WHICH IS REGISTERED UNDER SUBSECTION 3.2.4. OF DIVISION C OF THE ONTARIO BUILDING CODE. I AM QUALIFIED AND THE FIRM IS REGISTERED IN THE APPROPRIATE CLASSIFICATION CATEGORIES.

SECTION SYMBOL
 SECTION/DETAIL IDENTIFICATION LETTER

PROJECT TITLE:
TWO STORY DUPLEX W/RETAIL FRONT RETAIL - 349 SQ. FT. MIDDLE UNIT - 1203 SQ. FT. REAR UNIT - 990 SQ. FT.

CLIENT:
BART STORONIANSKI
 LOCATION:
13 BLACKFRIARS ST LONDON, ONTARIO
 SHEET TITLE:
SECTIONS


DRAWN BY:
CRAG DUTOT
 SCALE:
1/2"=1'-0"
 DATE:
MAY 2013 SHEET:
4 OF 6

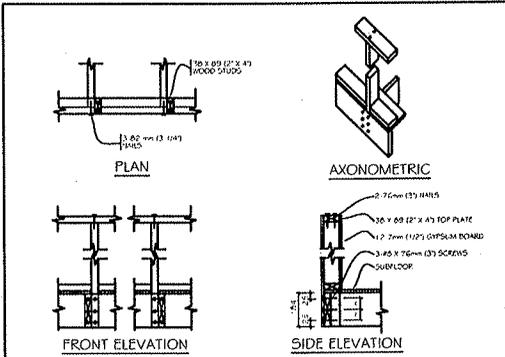

SB-7 DETAIL 1D-1
INTERIOR CONNECTION: WOOD STUD AND GYPSUM BOARD GUARD

NOTES:
 1. FASTEN FLYWOOD TO JOIST WITH 50mm (2") NAILS AT 150mm (6") O.C. ALONG EDGES AND AT 300mm (12") O.C. ALONG INTERMEDIATE SPACES.
 2. GYPSUM BOARD DOWELLED ON PLAN, FRONT ELEVATION, AND AXONOMETRIC FOR CLARITY.
 3. UNLESS OTHERWISE NOTED, ALL DIMENSIONS ARE IN MILLIMETERS UNLESS OTHERWISE SPECIFIED.
 4. PROVIDE A STABLE POINT OF TURN OR SICKLE SUPPORT AT EACH END OF THE GUARD.


MAXIMUM SPACING BETWEEN WOOD STUDS	
STUD SPECIES	MAXIMUM SPACING (m (ft.-in.))
RED OAK, MAPLE, YELLOW POPLAR, HEMLOCK, WHITE PINE	406 (16 3/8)

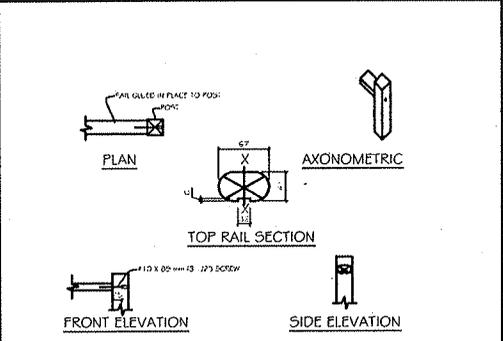

SB-7 DETAIL 1A-1
INTERIOR CONNECTION: RAIL GLUED AND SCREWED TO POST

NOTES:
 1. OTHER RAIL SYSTEMS MAY BE USED PROVIDED THE DESIGNER'S RAIL IS NOT LESS THAN 24,000 mm³, MEASURED ABOUT THE RAIL.
 2. PICKETS ARE TYPED ON DRAWING FOR CLARITY.
 3. CONNECTION BETWEEN PICKETS TO RAILS ARE SHOWN ON DETAILS 1C-1 AND 1C-2.
 4. DIMENSIONS SHOWN ARE IN MILLIMETERS UNLESS OTHERWISE SPECIFIED.


MAXIMUM SPACING OF RAIL BETWEEN POSTS	
PICKETS	MAXIMUM SPACING (m (ft.-in.))
OAK, MAPLE	3.30 (10'-10 1/2")

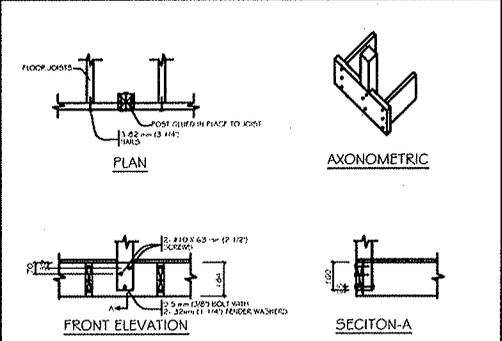

SB-7 DETAIL 1B-1
INTERIOR CONNECTION: NOTCHED POST GLUED AND BOLTED TO RIM JOIST


NOTES:
 1. RAIL WITH DIMENSION OF POST IS 80mm x 82mm (3 1/8\"/>

MAXIMUM SPACING BETWEEN POSTS	
POST SPECIES	MAXIMUM SPACING (m (ft.-in.))
OAK, MAPLE, YELLOW POPLAR, HEMLOCK, WHITE PINE	3.30 (10'-10 1/2")

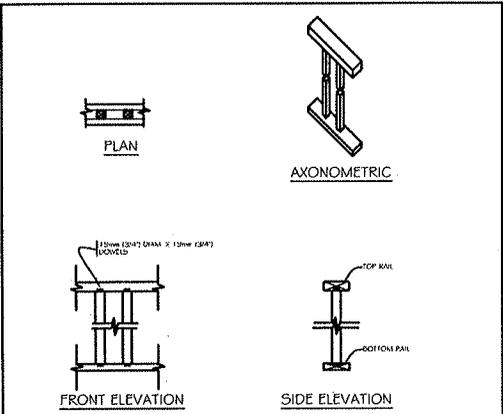

SB-7 DETAIL 1C-2
INTERIOR CONNECTION: INFILL PICKET DOWELLED INTO RAILS

NOTES:
 1. SEE TABLE 3.1.2 FOR MINIMUM SIZES OF PICKETS.
 2. PICKETS DOWELLED 15mm (5/8\"/>

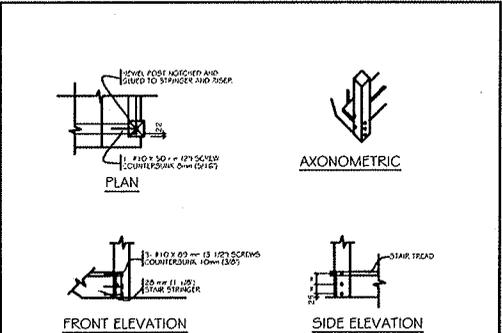

SB-7 DETAIL 1G-1
INTERIOR STAIR GUARD CONNECTION: NOTCHED POST GLUED AND SCREWED TO STRINGER

NOTES:
 1. STRINGER SHALL BE ONE OF MAPLE.
 2. NOTCH DEPTH SHALL BE 25mm (1 1/8\"/>

MAXIMUM SPACING BETWEEN POSTS	
POST SPECIES	MAXIMUM SPACING (m (ft.-in.))
OAK, MAPLE, YELLOW POPLAR, HEMLOCK, WHITE PINE	3.30 (10'-10 1/2")

33 MCNAY ST, LONDON, ONTARIO, N5Y 1K5
 PHONE: (519) 951-1234 FAX: (519) 951-9528

NOTES:
 THESE DOCUMENTS ARE THE COPYRIGHT PROPERTY OF DUTOT DESIGN SERVICES AND ARE TO BE USED ONLY FOR THE PROJECT FOR WHICH THEY WERE ORIGINALLY PURCHASED AND BY THE ORIGINAL PURCHASER. THEY MAY NOT BE COPIED IN ANY WAY, STORED OR FORWARDED IN ANY MANNER WITHOUT THE EXPRESS WRITTEN CONSENT OF DUTOT DESIGN SERVICES.
 CONTRACTOR MUST VERIFY ALL DIMENSIONS AND REPORT ANY DISCREPANCIES TO THE DESIGNER BEFORE PROCEEDING WITH WORK.
 THE CONTRACTOR MUST VERIFY THAT ALL CONSTRUCTION IS IN COMPLIANCE WITH THE CURRENT NATIONAL BUILDING CODE, THE ONTARIO BUILDING CODE, LOCAL ZONING REQUIREMENTS, AND ANY OTHER GOVERNING AUTHORITIES.
 DRAWINGS ARE NOT TO BE SCALED.
 DUTOT DESIGN SERVICES DOES NOT ASSUME LIABILITY FOR ANY ERRORS OR OMISSIONS ON THESE DOCUMENTS UNLESS ADVISED IN WRITING OF SUCH DISCREPANCIES PRIOR TO COMMENCEMENT OF CONSTRUCTION.
 DUTOT DESIGN SERVICES HAS ASSUMED THAT THE SITE DOES NOT HAVE A WATER TABLE ISSUE AND THE WATER TABLE WILL NOT AFFECT THE DESIGN OF THE FOUNDATIONS. IF THE WATER TABLE IS A CONCERN PLEASE CONTACT OUR OFFICE.

DATE	REVISIONS

DUTOT DESIGN SERVICES
 O.C.R. 25996, 24117

PLEASE NOTE THAT THIS DRAWING IS NOT VALID UNLESS IT IS STAMPED AND SIGNED BY THE DESIGNER. BY STAMPING AND SIGNING THESE DRAWINGS I CRAIG DUTOT HAS REVIEWED AND TAKES RESPONSIBILITY FOR THE DESIGN WORK ON BEHALF OF DUTOT DESIGN SERVICES WHICH IS REGISTERED UNDER SUBSECTION 3.2.4. OF PROVISION 3 OF THE ONTARIO BUILDING CODE. I AM QUALIFIED AND THE FIRM IS REGISTERED IN THE APPROPRIATE CLASSIFICATION.

SECTION SYMBOL
 SECTION DETAIL IDENTIFICATION LETTER

LOCATION SHEET # WHERE TAKEN FROM: A/B
 LOCATION SHEET # WHERE LOCATED AT: 1/2

PROJECT TITLE:
TWO STORY DUPLEX W/RETAIL FRONT RETAIL- 349 SQ. FT. MIDDLE UNIT- 1203 SQ. FT. REAR UNIT- 990 SQ. FT.

CLIENTS:
BART STORONIANSKI

LOCATION:
13 BLACKFRIARS ST LONDON, ONTARIO

SHEET TITLE:
SB-7 STAIR DETAILS

DRAWN BY:
CRAIG DUTOT

SCALE:
1/2" = 1'-0"

DATE: **MAY 2013** SHEET: **5 OF 6**

5

NOTES:

THESE DOCUMENTS ARE THE COPYRIGHT PROPERTY OF DUTOT DESIGN SERVICES AND ARE TO BE USED ONLY FOR THE PROJECT FOR WHICH THEY WERE ORIGINALLY PURCHASED AND BY THE ORIGINAL PURCHASER. THEY MAY NOT BE COPIED IN ANY WAY, SHAPE OR FORM, IN WHOLE OR IN PART WITHOUT THE EXPRESSED WRITTEN CONSENT OF DUTOT DESIGN SERVICES.

CONTRACTOR MUST VERIFY ALL DIMENSIONS AND REPORT ANY DISCREPANCIES TO THE DESIGNER BEFORE PROCEEDING WITH WORK.


THE CONTRACTOR MUST VERIFY THAT ALL CONSTRUCTION IS IN COMPLIANCE WITH THE CURRENT NATIONAL BUILDING CODE, THE ONTARIO BUILDING CODE, LOCAL ZONING REGULATIONS, AND ANY OTHER GOVERNING AUTHORITIES.

DRAWINGS ARE NOT TO BE SCALED.

DUTOT DESIGN SERVICES DOES NOT ASSUME LIABILITY FOR ANY ERRORS OR OMISSIONS ON THESE DOCUMENTS UNLESS ADVISED IN WRITING OF SUCH DISCREPANCIES PRIOR TO COMMENCEMENT OF CONSTRUCTION.

DUTOT DESIGN SERVICES HAS ASSUMED THAT THE SITE DOES NOT HAVE A WATER TABLE ISSUE AND THE WATER TABLE WILL NOT AFFECT THE DESIGN OF THE FOUNDATIONS. IF THE WATER TABLE IS A CONCERN PLEASE CONTACT OUR OFFICE.

DATE	REVISIONS

 

PLEASE NOTE THAT THIS DRAWING IS NOT VALID UNLESS IT IS STAMPED AND SIGNED BY THE DESIGNER. BY SIGNING AND SKINNING THESE DRAWINGS I CRAIG DUTOT I HAVE REVIEWED AND TAKE RESPONSIBILITY FOR THE DESIGN WORK ON BEHALF OF DUTOT DESIGN SERVICES WHICH IS REGISTERED UNDER SUBSECTION 3.4. OF DIVISION O OF THE ONTARIO BUILDING CODE. I AM QUALIFIED AND THE FIRM IS REGISTERED IN THE APPROPRIATE CLASS/CATEGORIES.

SECTION SYMBOL



SECTION SYMBOL IDENTIFICATION LETTER
LOCATION SHEET # WHERE TAKEN FROM
LOCATION SHEET # WHERE LOCATED AT

PROJECT TITLE:
TWO STORY DUPLEX W/RETAIL FRONT RETAIL - 349 SQ. FT. MIDDLE UNIT - 1203 SQ. FT. REAR UNIT - 990 SQ. FT.

MODEL:

CLIENTS:
BART STORONIANSKI
LOCATION:
13 BLACKFRRIARS ST LONDON, ONTARIO

SHEET TITLE:
AIR/VAPOUR BARRIER DETAILS

DRAWN BY:
CRAIG DUTOT

SCALE:
1/2" = 1'-0"

DATE: **MAY 2013** SHEET: **6 OF 6**

6

