

GENERAL NOTES

NOT FOR CONSTRUCTION

SHADED AREAS
DENOTE - PREVIOUSLY BUILT
PHASES

NO.	DATE	REVISIONS	REMARKS
REVISIONS			
CONSTRUCTION SHALL VERIFY ALL DIMENSIONS AND BE RESPONSIBLE FOR OBTAINING ANY AND ALL NECESSARY APPROVALS FROM THE ARCHITECT BEFORE COMMENCING THE WORK.			
PRINTS ARE NOT TO BE SCALED.			

RICHMOND | Architects Ltd.

519 DOLLAR STREET
SUITE 1000
TORONTO, ONTARIO M5T 1S5

Tel: 416 963 2567
F: 416 963 2552
RICHMONDARCH.COM

Proposed Mixed Used Development
Fullerton St. and Talbot St.-City of London

Rygar Corporation Inc.
Tel: (516) 318 8001

Sheet No: **4TH FLOOR PLAN PHASE 1,2 & 3**

Scale: 1:200

Date: 25 JAN 2016

Drawn By: 16 NOV 2015

Scale: 1:200


Revision Number:

SP A304


GENERAL NOTES

NOT FOR CONSTRUCTION


SHADED AREAS
DENOTE - PREVIOUSLY BUILT
PHASES

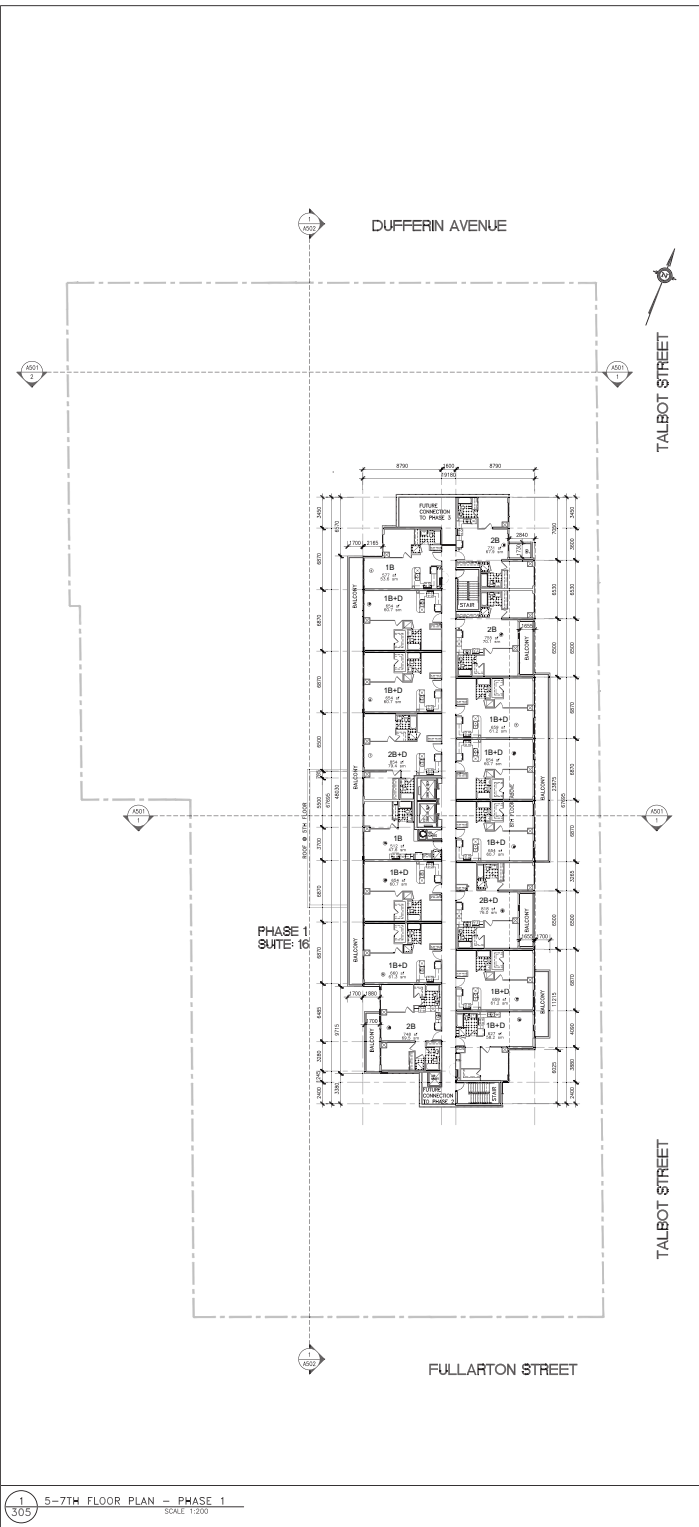

1 5-7TH FLOOR PLAN - PHASE 1
SCALE 1:200

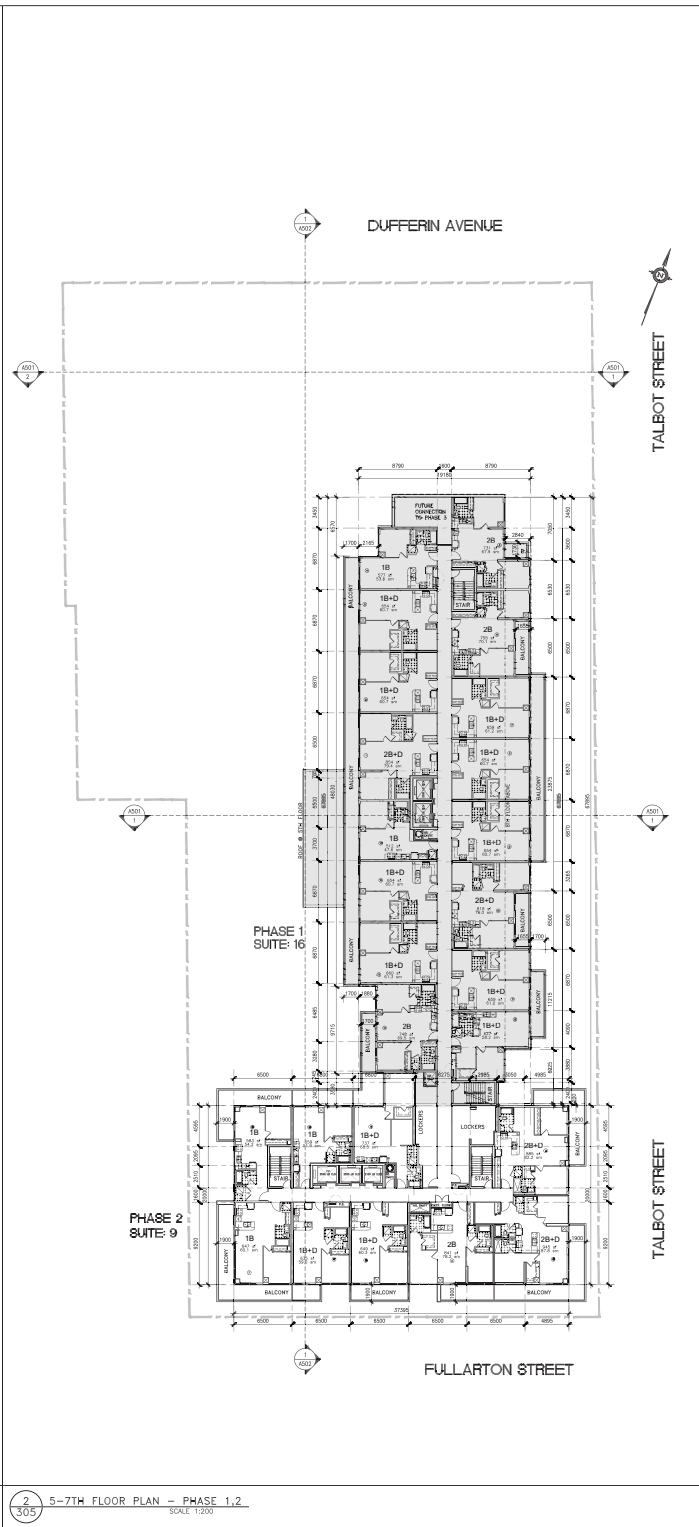

2 5-7TH FLOOR PLAN - PHASE 1,2
SCALE 1:200

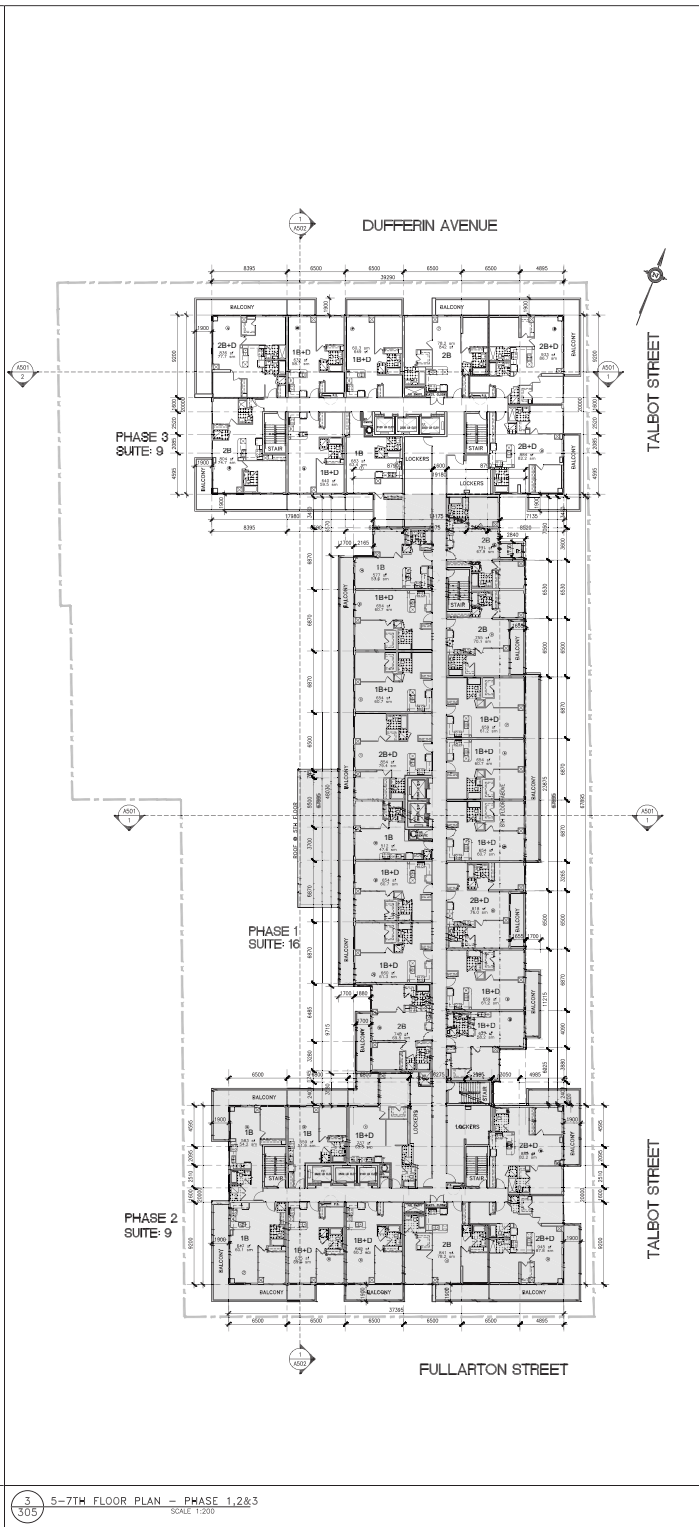

3 5-7TH FLOOR PLAN - PHASE 1,2&3
SCALE 1:200

NO.	DATE	REVISIONS	REMARKS
REVISIONS			
CONSTRUCTION SHALL VERIFY ALL DIMENSIONS AND BE RESPONSIBLE FOR SAME. BALCONIES AND ENCLOSURES TO THE ARCHITECT BEFORE COMMENCING THE WORK.			
PRINTS ARE NOT TO BE SCALED.			

RICHMOND | Architects Ltd.

219 DOLLAR STREET
SUITE 200 - FLOOR 2
TORONTO, ONTARIO M5T 1R5

T 416 963 2667
F 416 963 2652
RICHMONDARCH.COM

Proposed Mixed Used Development
Fullarton St. and Talbot St.-City of London

Rygar Corporation Inc.
Tel: (516) 318 8001

5-7TH FLOOR PLAN
PHASE 1,2 & 3



Date/Revised: 25 JAN 2016

Scale: 1:200

Sheet: 2015-004

SP A305