



NOT FOR CONSTRUCTION


SHADED AREAS
DENOTE - PREVIOUSLY BUILT
PHASES

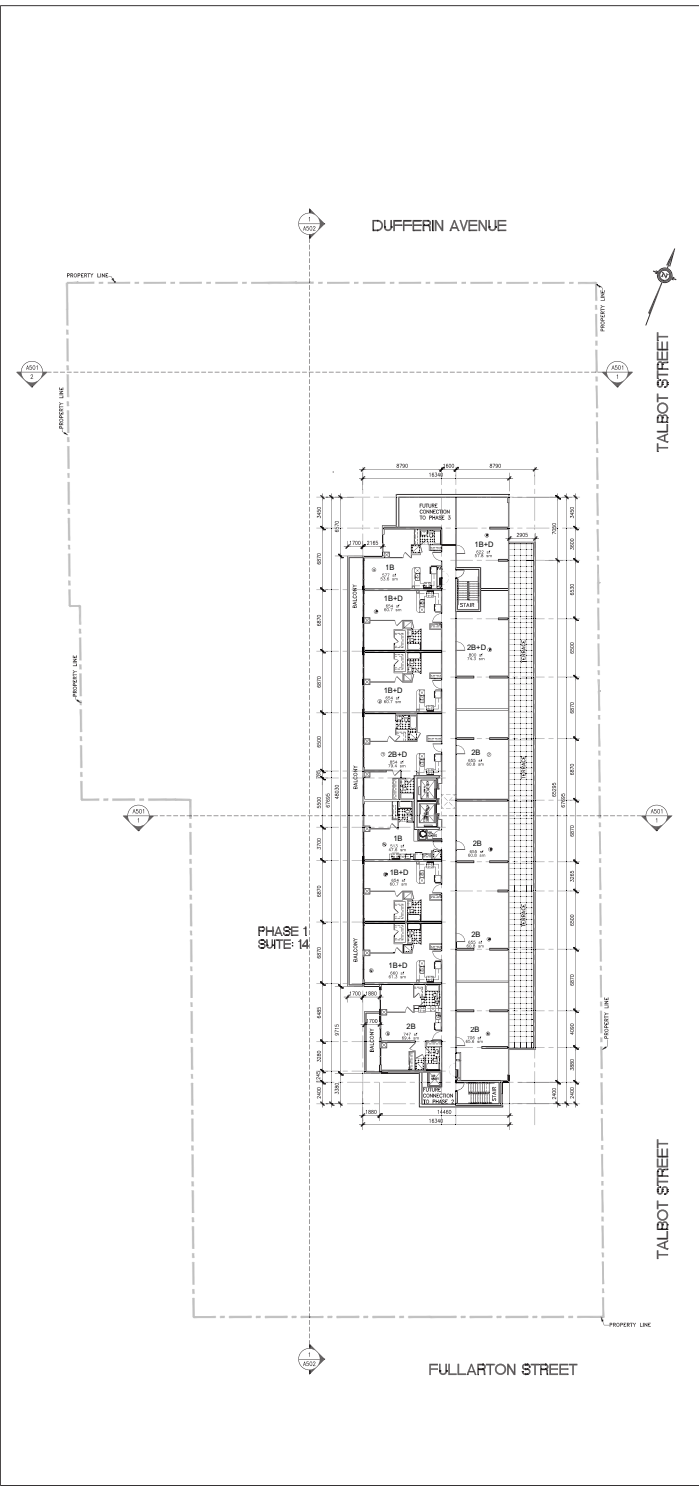

1 8-9TH FLOOR PLAN - PHASE 1
SCALE 1:200

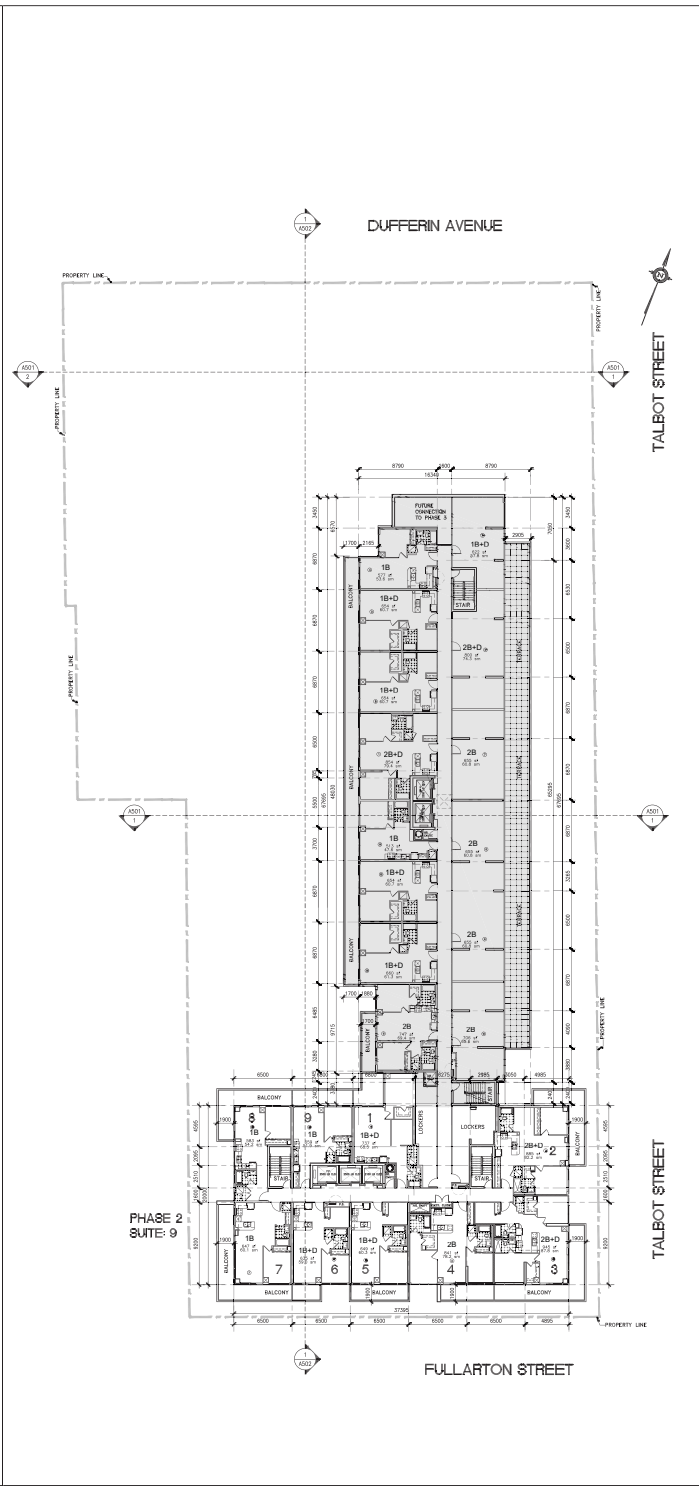

2 8-9TH FLOOR PLAN - PHASE 1.2
SCALE 1:200

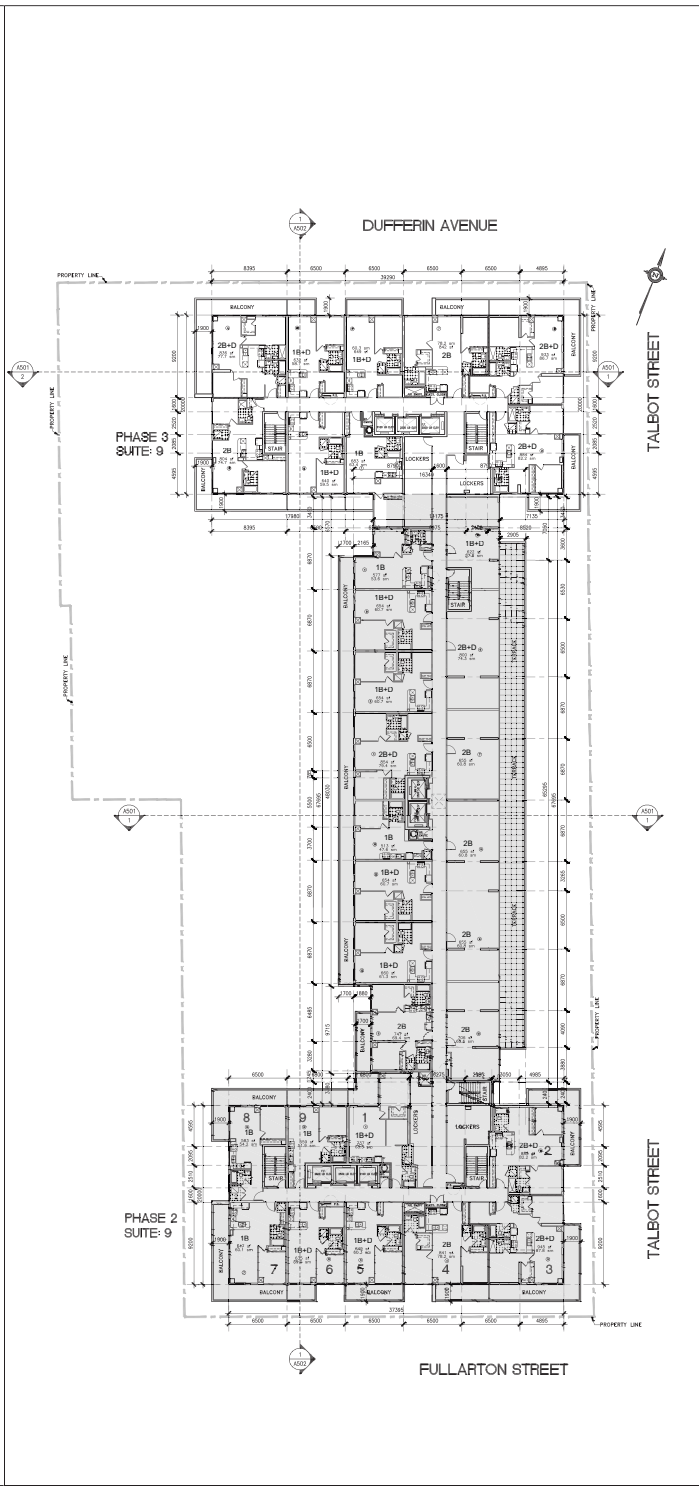

3 8-9TH FLOOR PLAN - PHASE 1.2&3
SCALE 1:200

NO.	DATE	REVISIONS	REMARKS
REVISIONS			
CONSTRUCTION SHALL VERIFY ALL DIMENSIONS AND BE RESPONSIBLE FOR OBTAINING PERMITS AND ENGAGEMENTS TO THE ARCHITECT BEFORE COMMENCING THE WORK.			
PRINTS ARE NOT TO BE SCALED.			

RICHMOND | Architects Ltd.

219 DUFFERIN STREET
SUITE 200 - FLOOR 2
TORONTO, ONTARIO M5T 1B5
TEL: 416 963 2667
F: 416 963 2652
RICHMONDARCH.COM


Proposed Mixed Used Development
Fullarton St. and Talbot St.-City of London
Rygar Corporation Inc.
Tel: (516) 318 8001

Sheet
8-9TH FLOOR PLAN
PHASE 1.2 & 3




Date/Revised:	25 JAN 2016	Drawn:	
Checked:		Scale:	1:200
Project Number:		Revision Number:	


Year: 2015-004
Sheet: SP A306

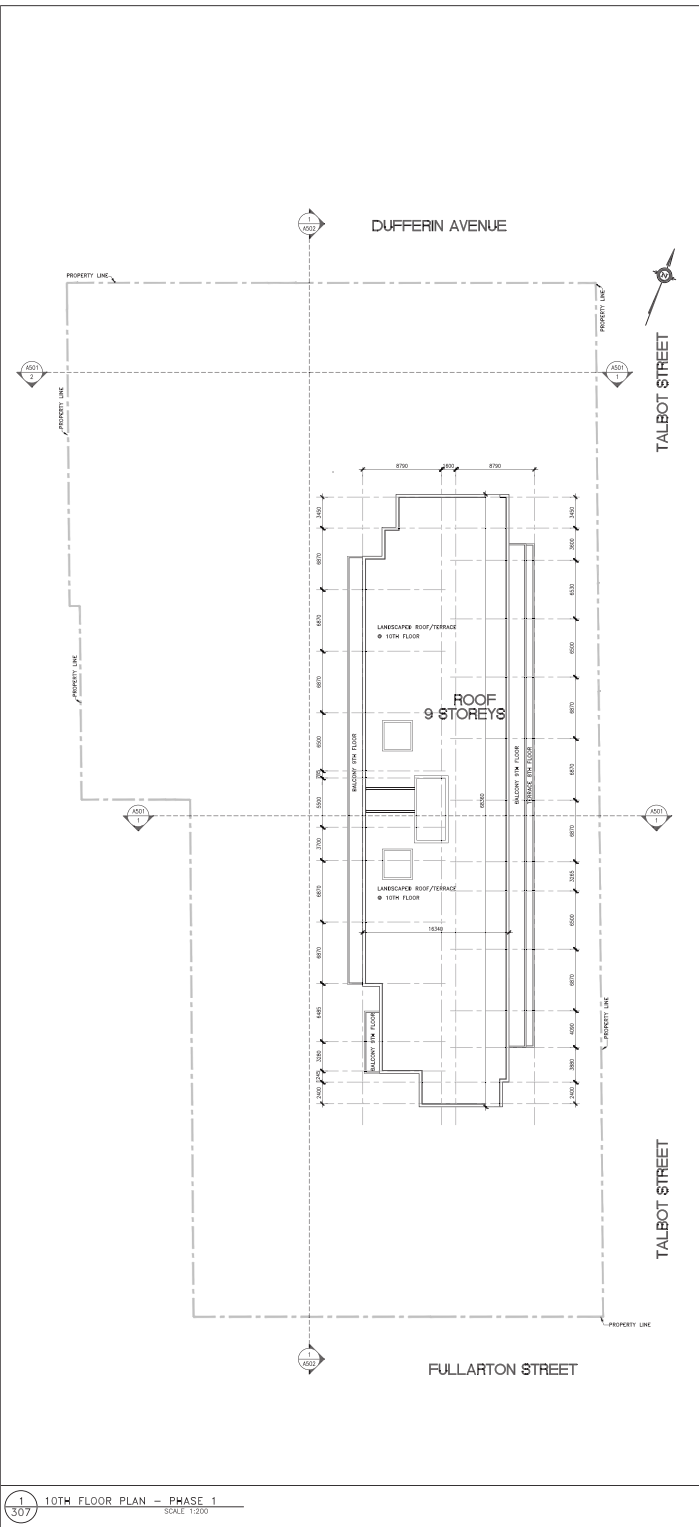

1 10TH FLOOR PLAN - PHASE 1
SCALE 1:200

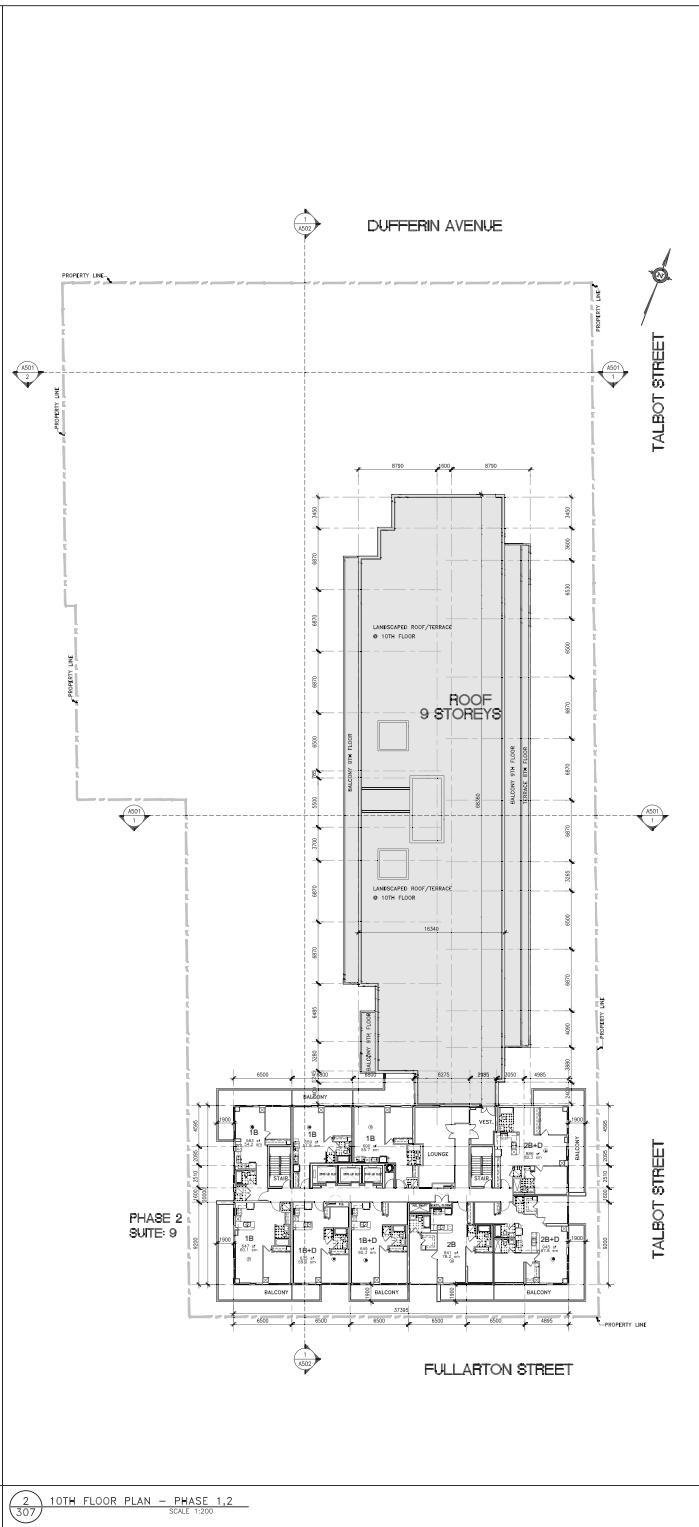

2 10TH FLOOR PLAN - PHASE 1,2
SCALE 1:200

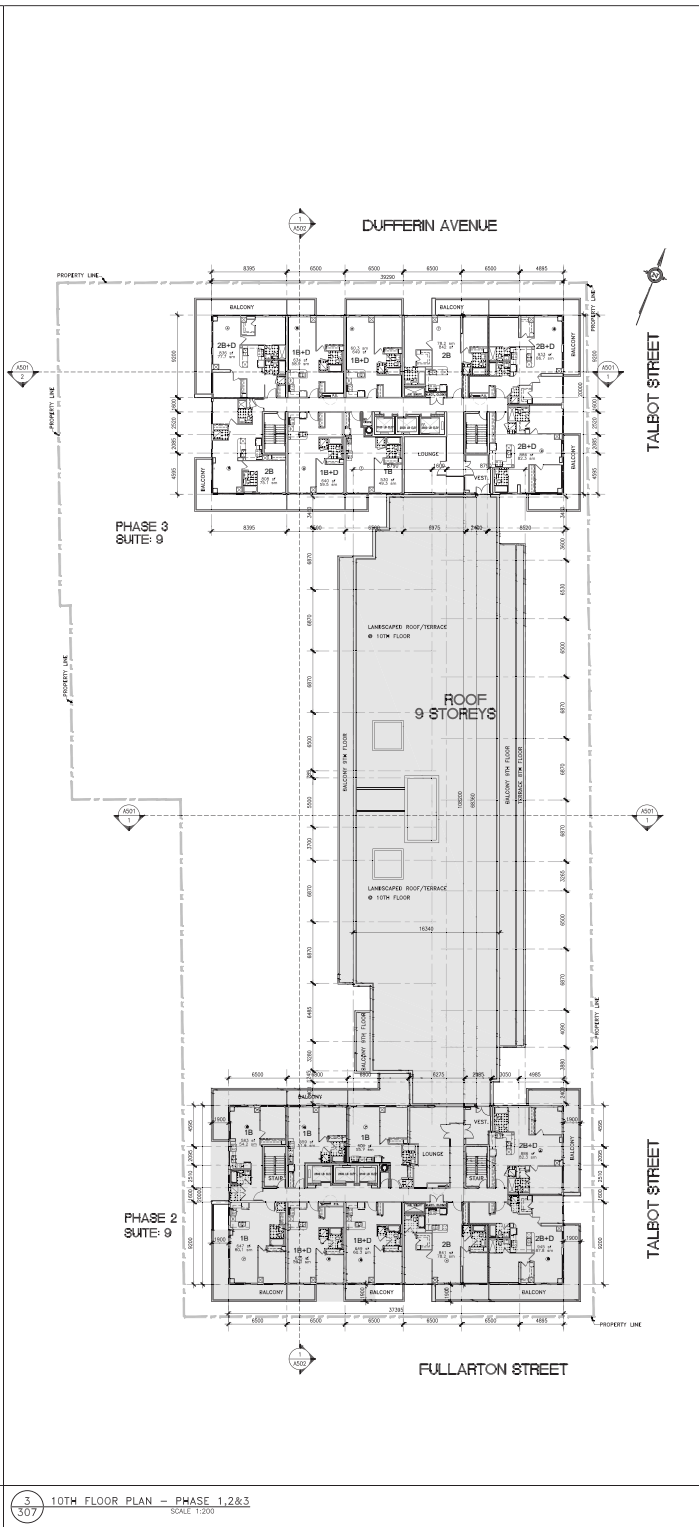

3 10TH FLOOR PLAN - PHASE 1,2,3
SCALE 1:200

GENERAL NOTES

NOT FOR CONSTRUCTION

SHADDED AREAS
DENOTE - PREVIOUSLY BUILT
PHASES

NO.	DATE	REVISIONS	REMARKS

RICHMOND | Architects Ltd.

318 COLLIER STREET
SUITE 200
TORONTO, ONTARIO M5T 1B5

TEL: 416 963 3567
F: 416 963 3565
RICHMONDARCH.COM

Proposed Mixed Used Development
Fullarton St. and Talbot St.-City of London

Rygar Corporation Inc.
Tel: (516) 318 8001

10TH FLOOR PLAN
PHASE 1,2 & 3

DATE: 25 JAN 2016
SCALE: 1:200

2015-004
SP A307