




1 FRONT ELEVATION  
1/4" = 1'-0"

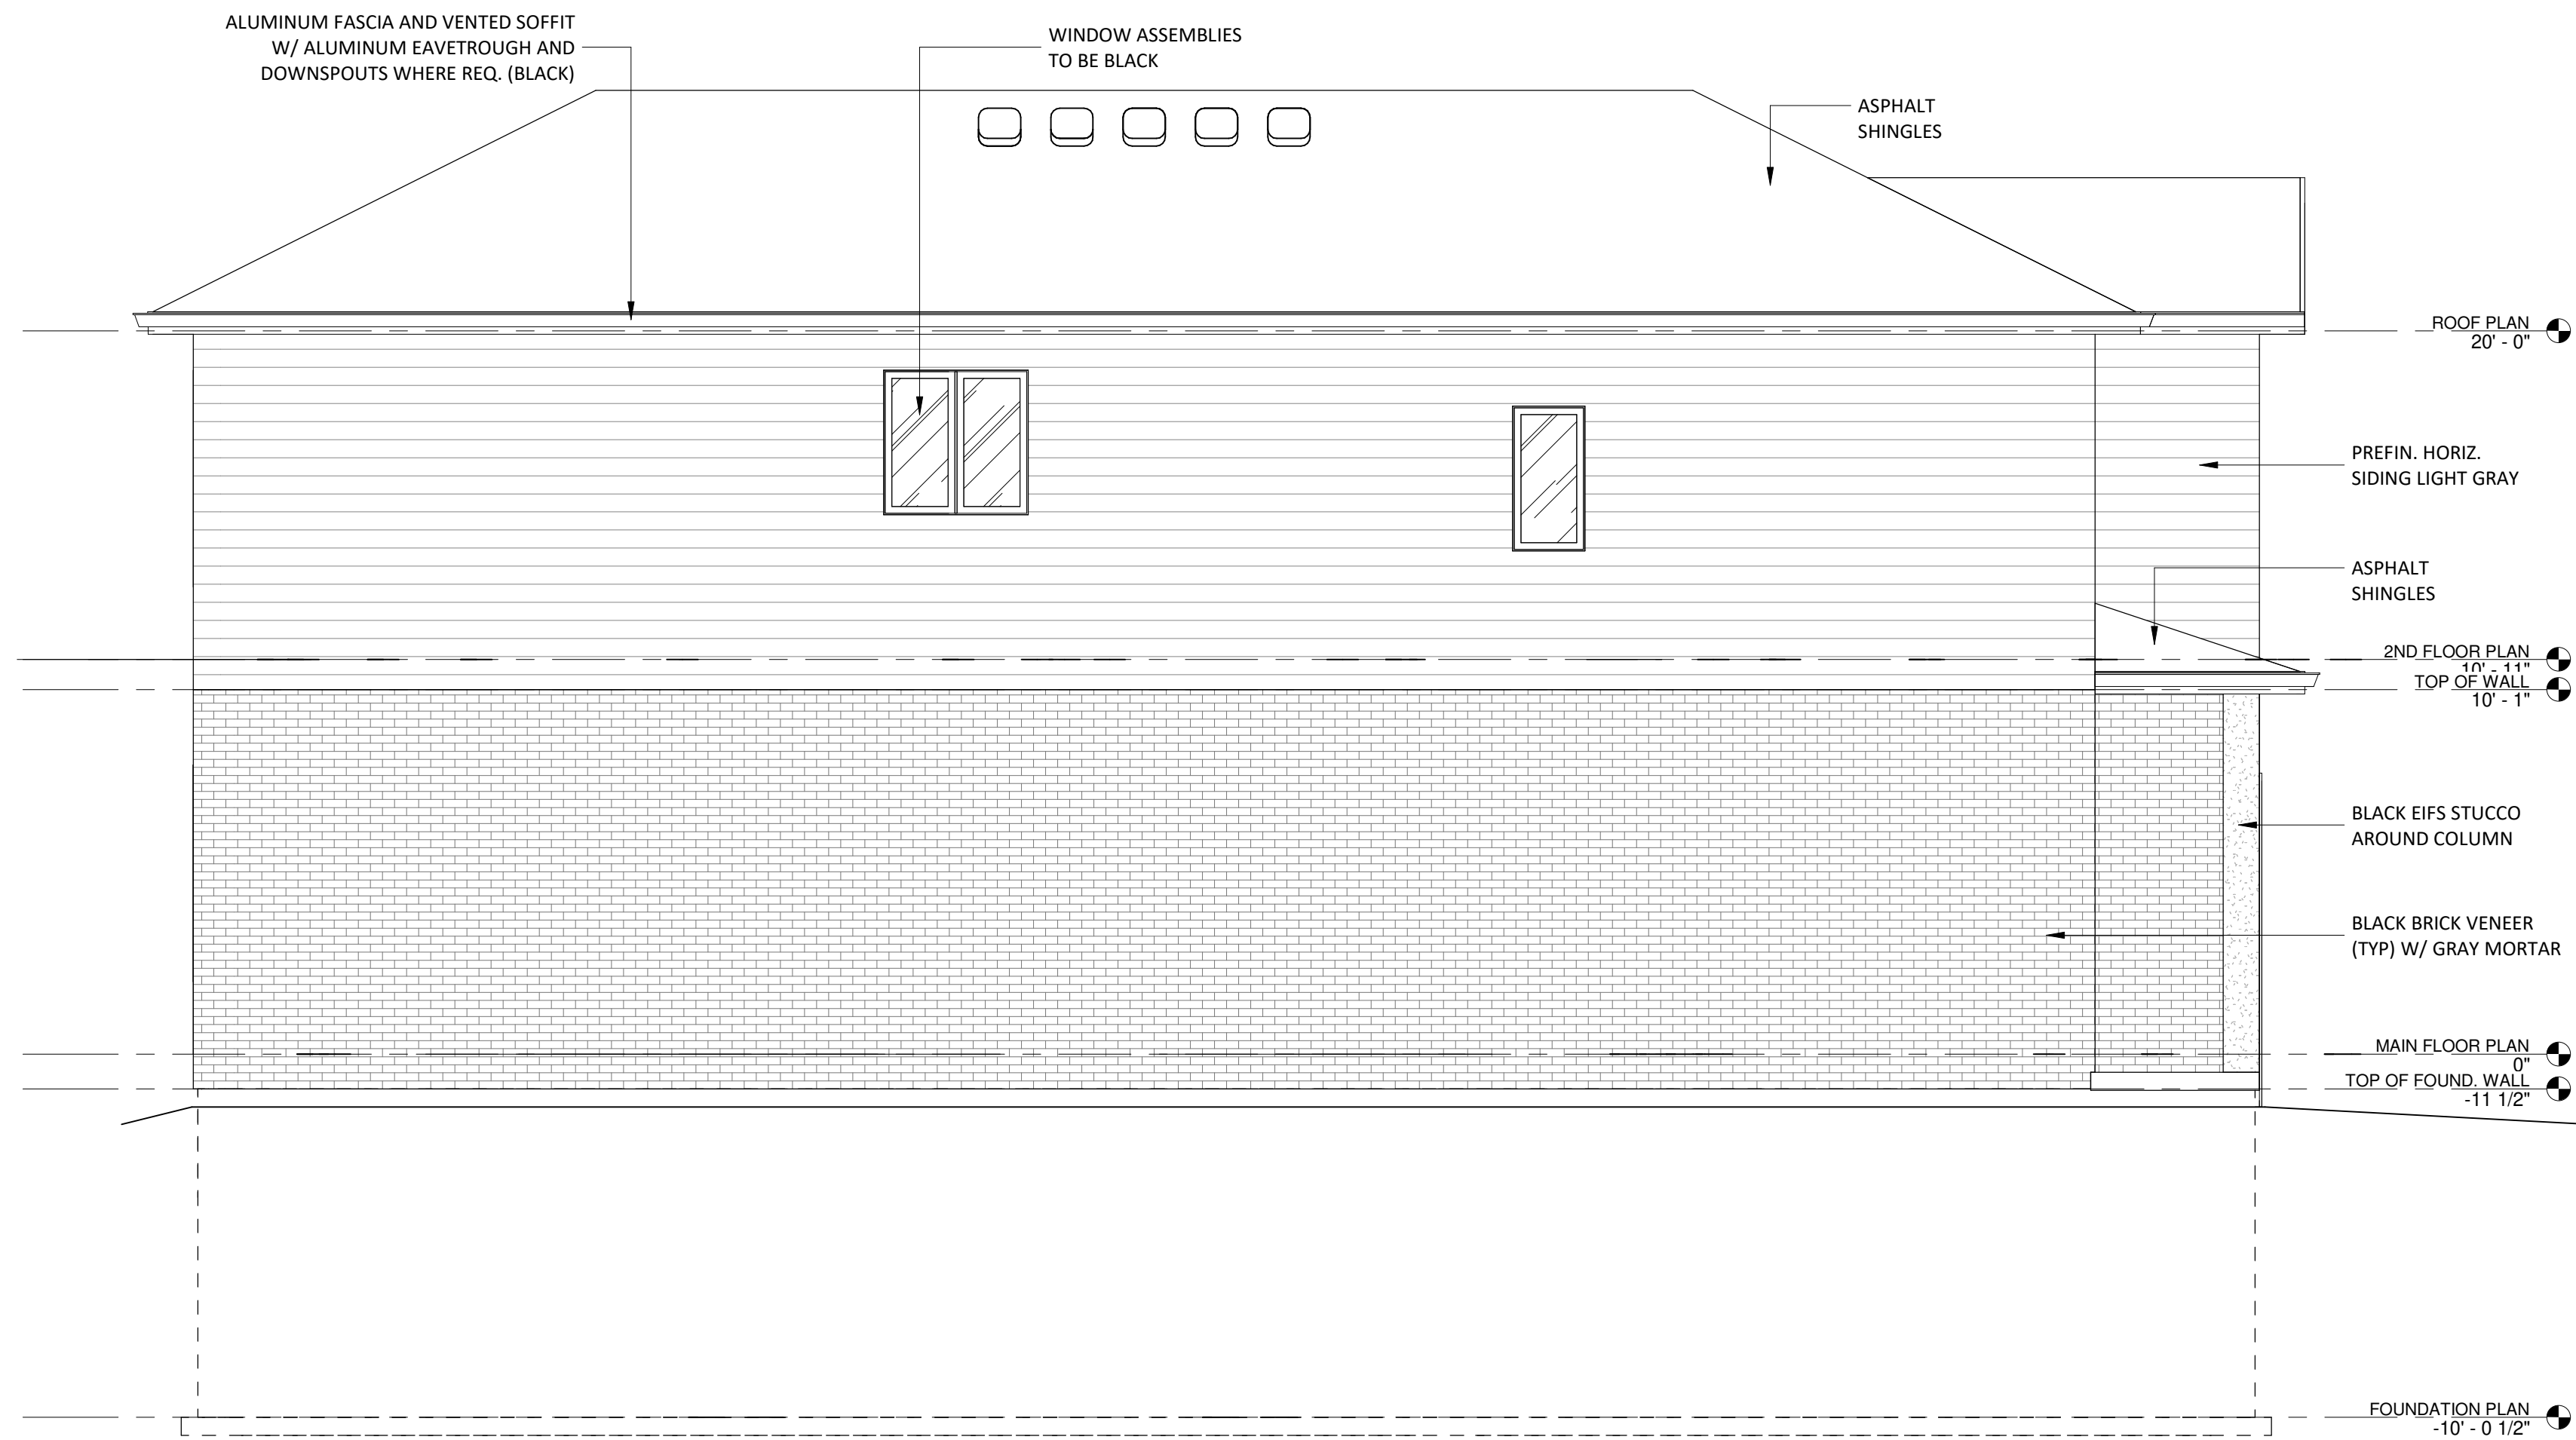

2 LEFT SIDE ELEVATION  
1/4" = 1'-0"

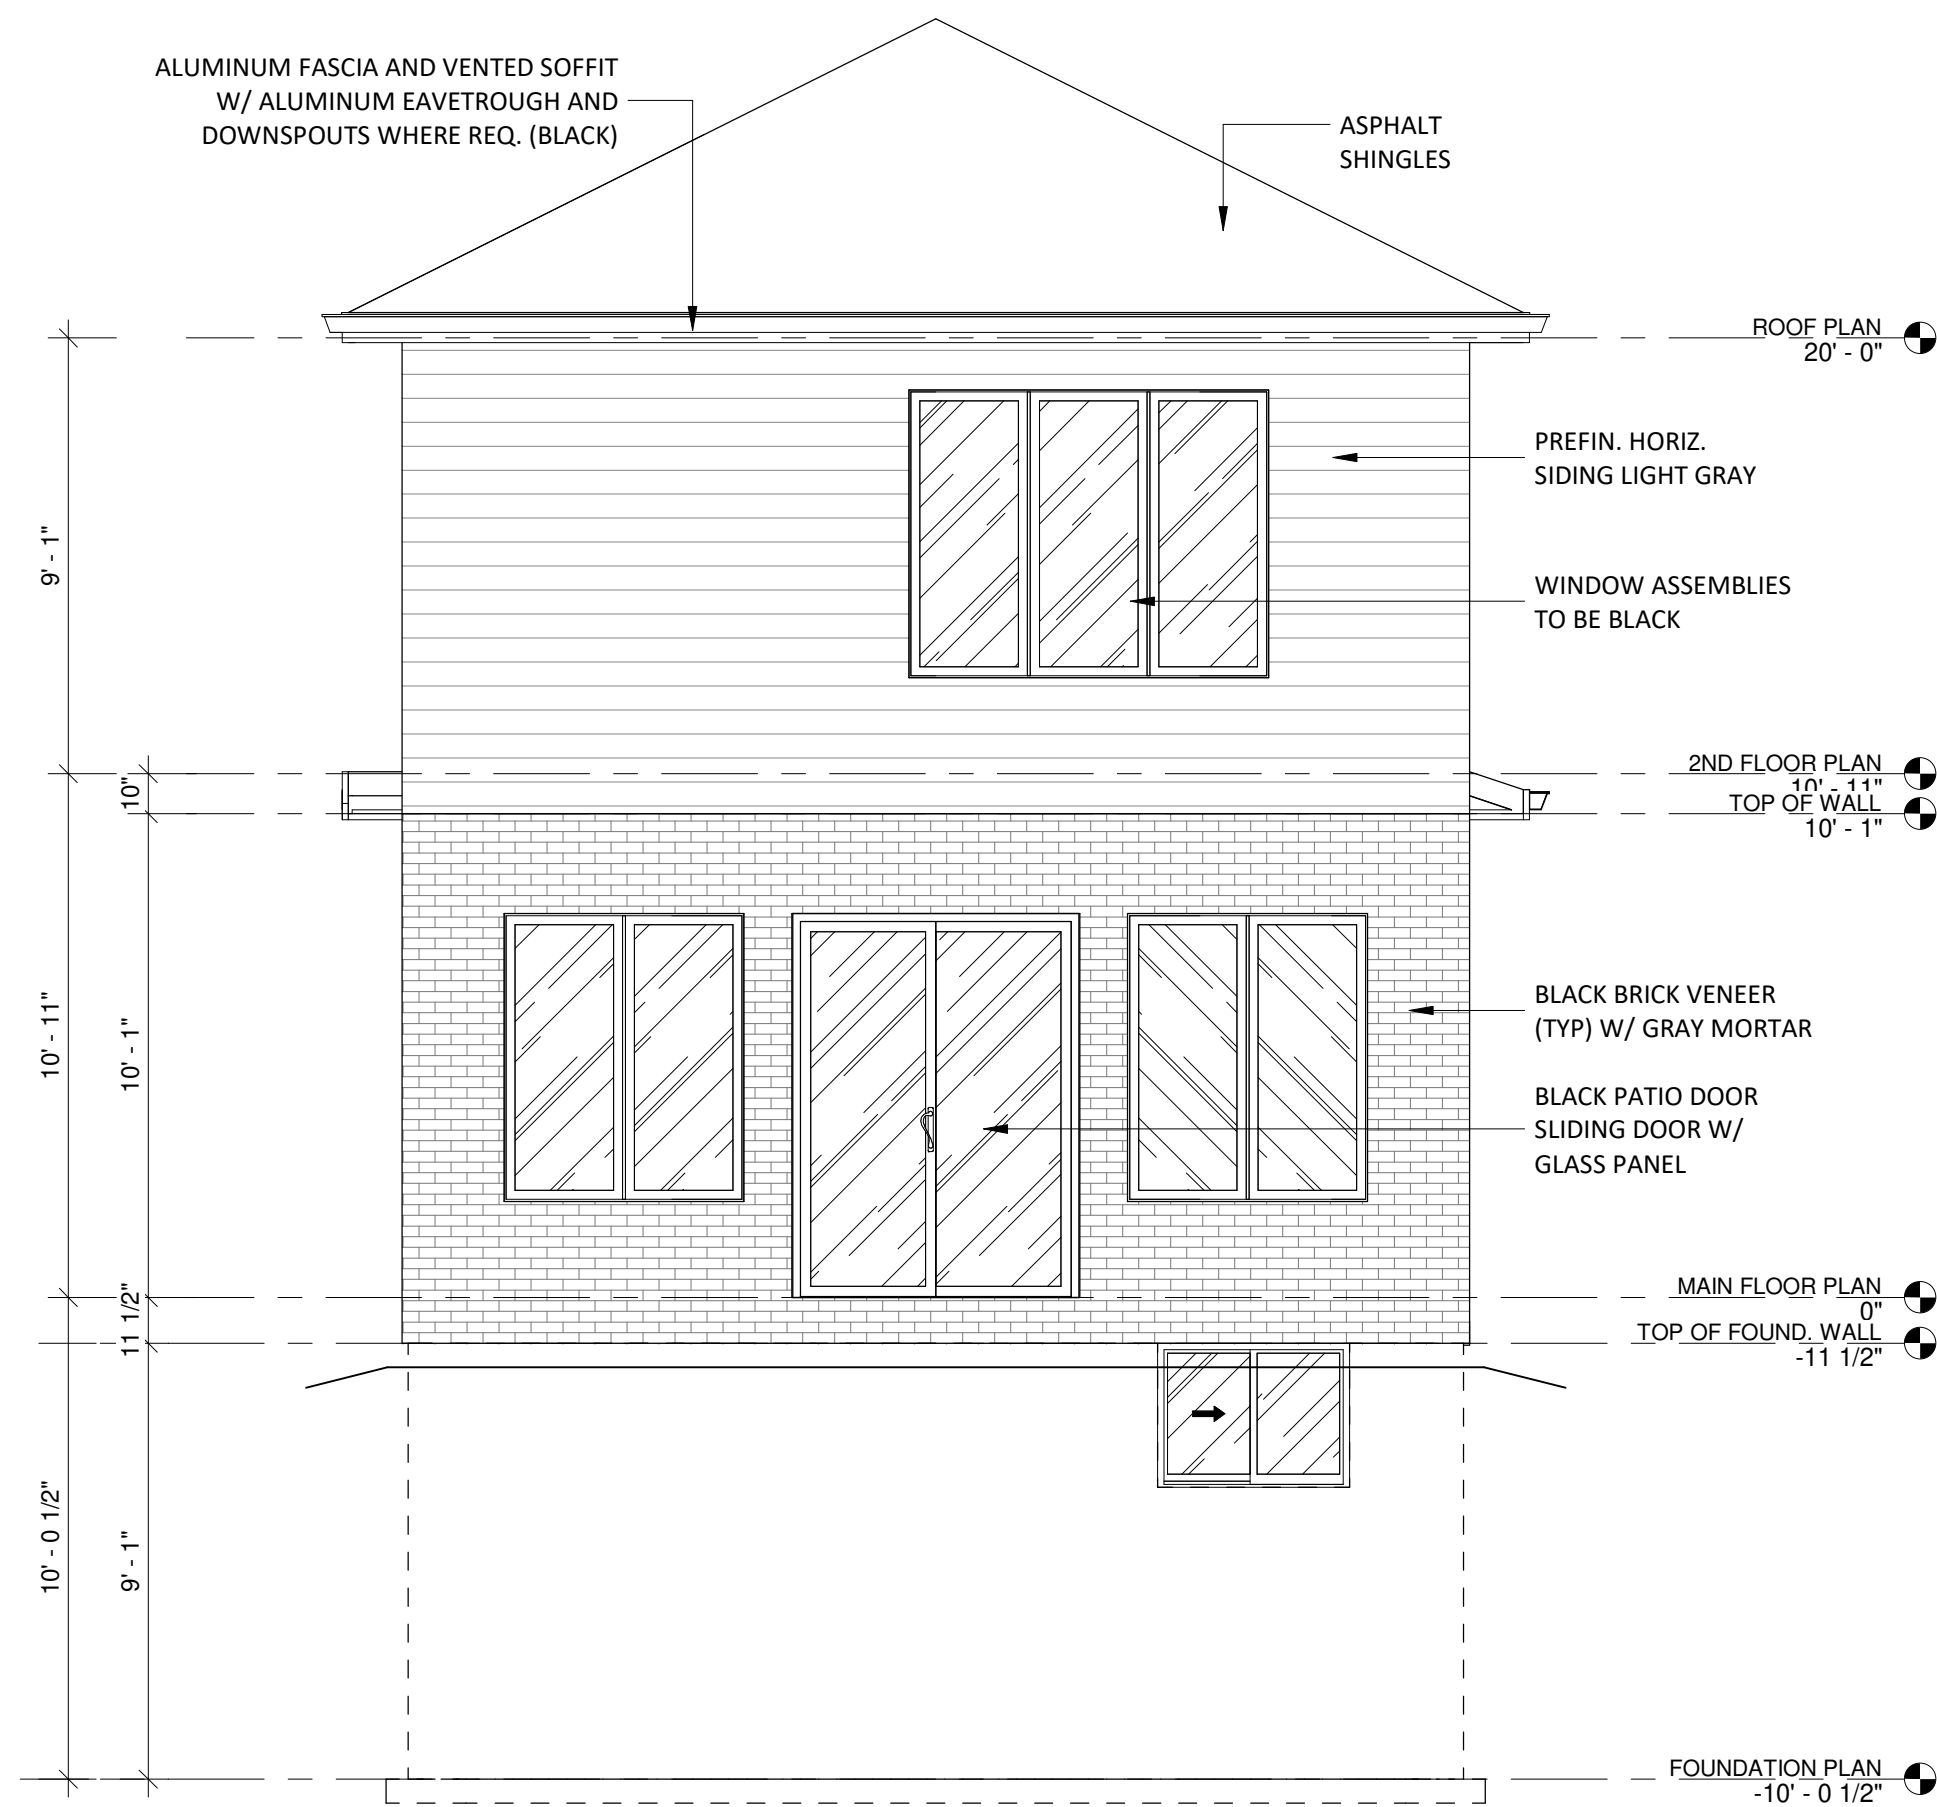

3 REAR ELEVATION  
1/4" = 1'-0"

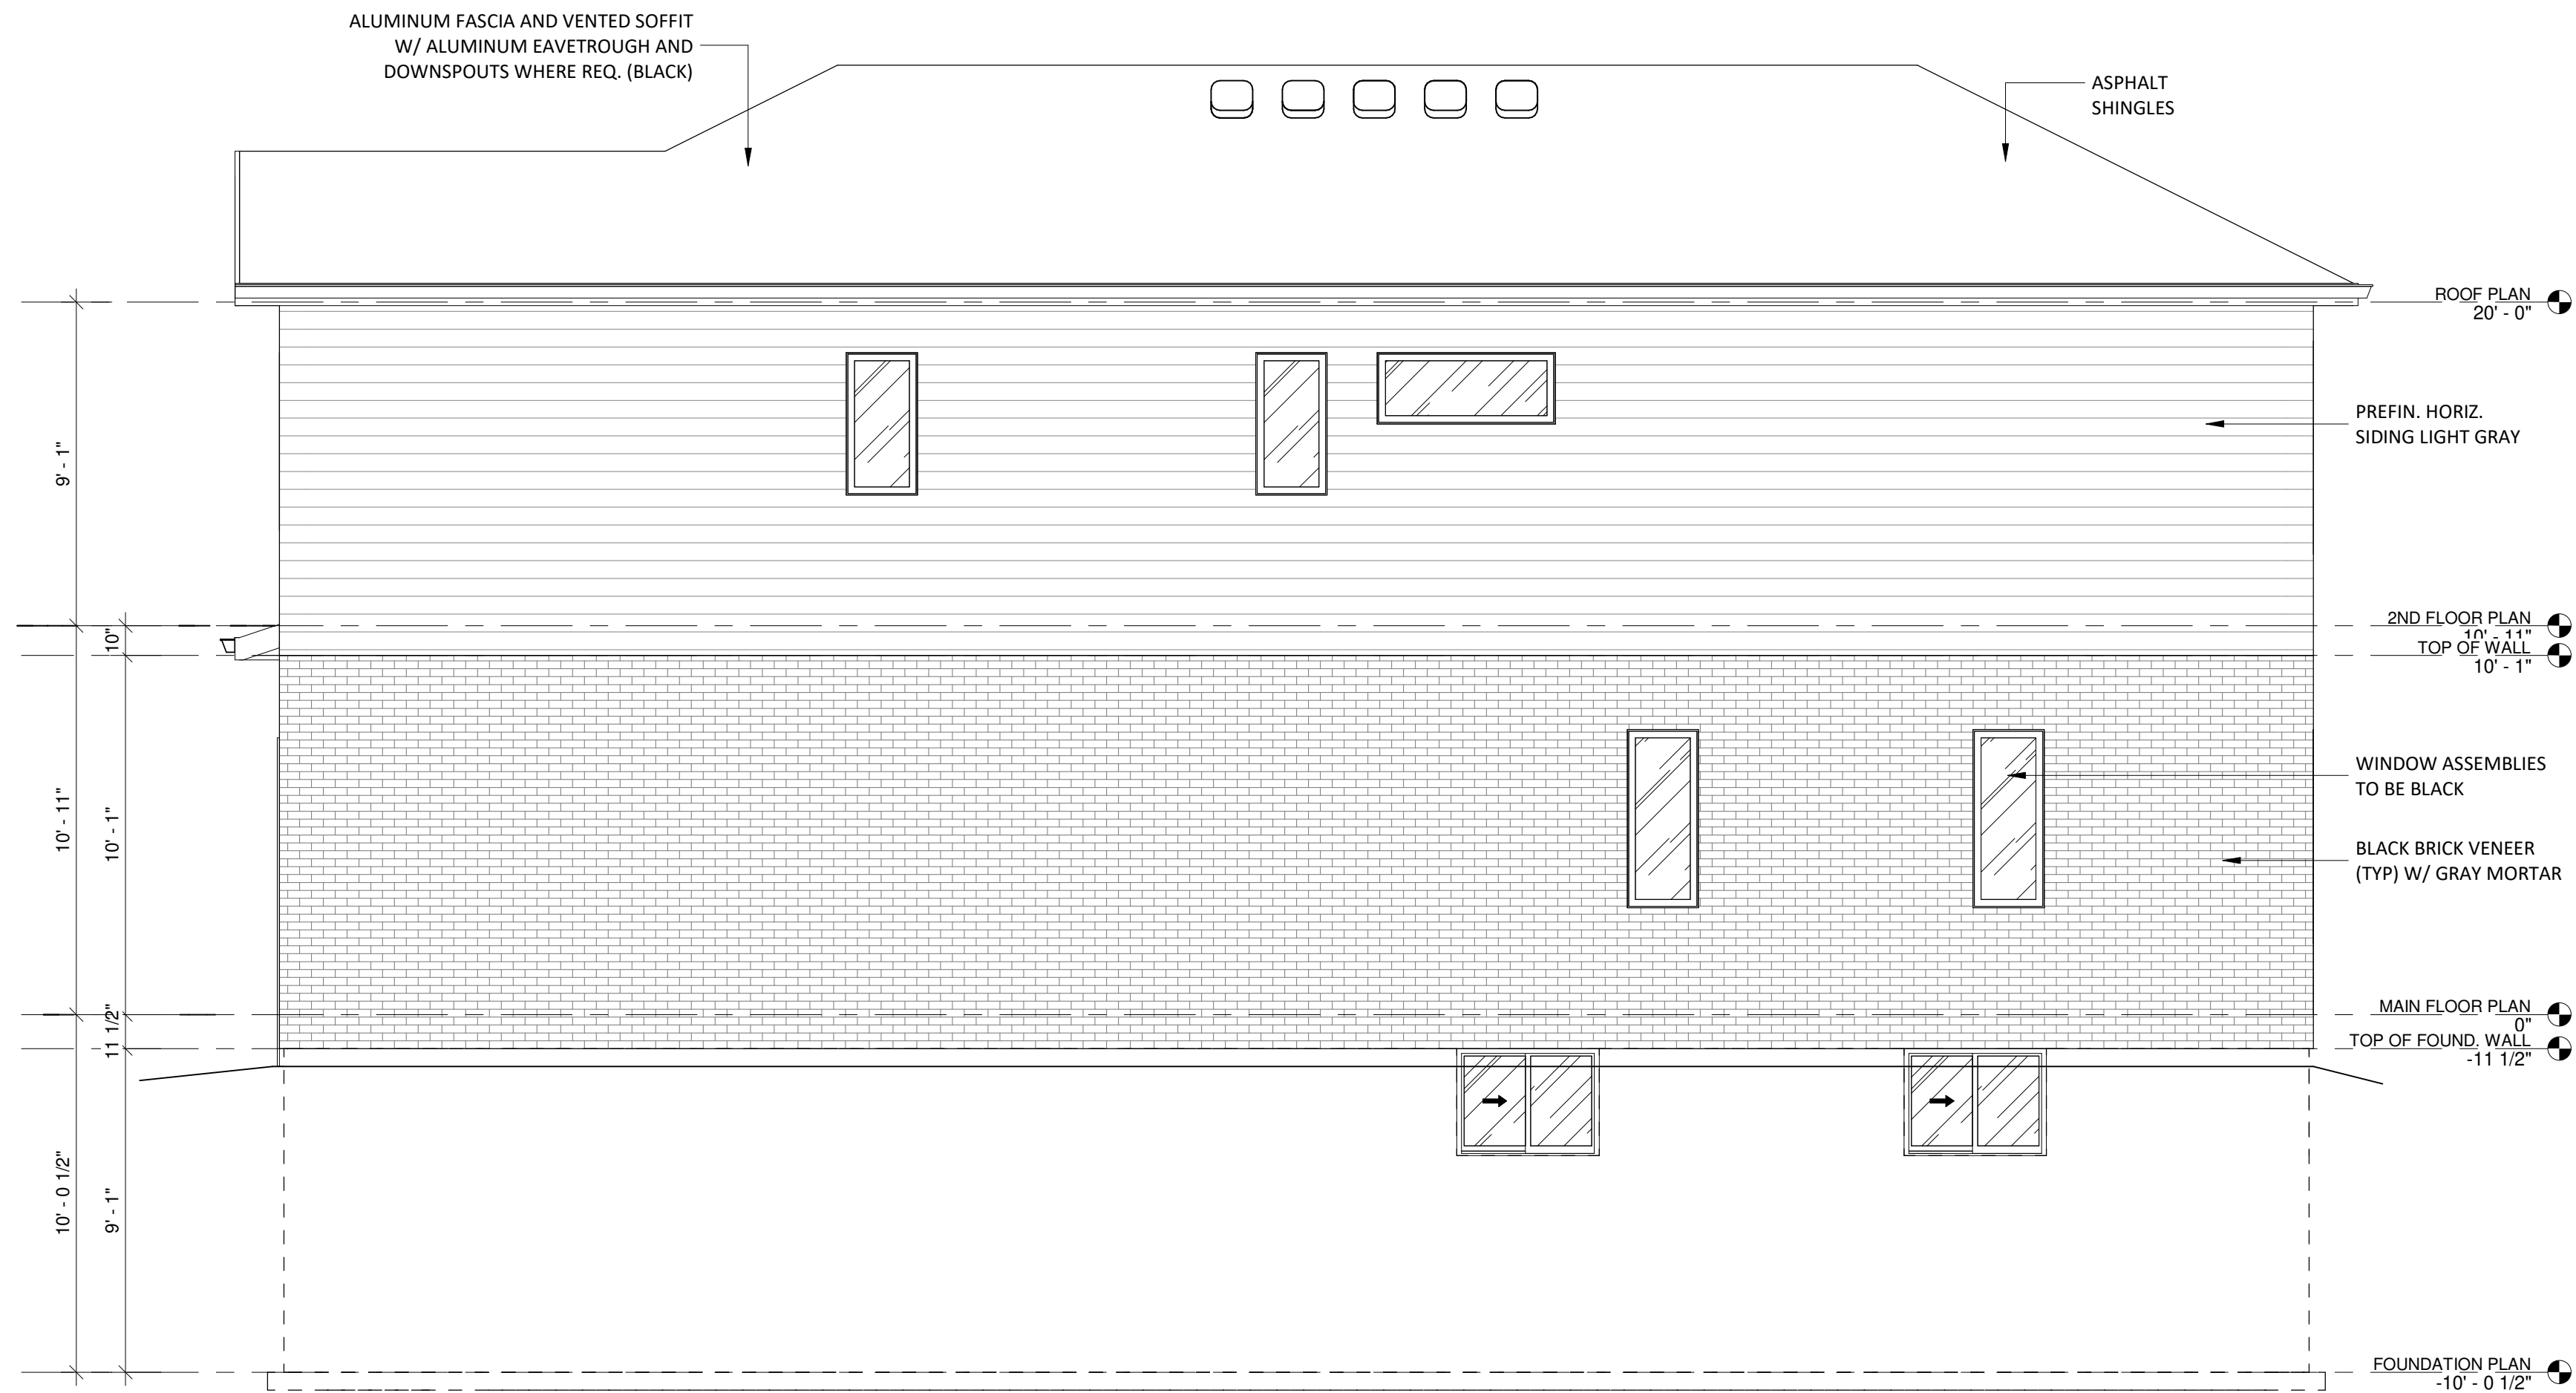

4 RIGHT SIDE ELEVATION  
1/4" = 1'-0"

NOTE:  
PROVIDE WINDOWS WITH LOW-E COATINGS

NOTE:  
FOR RAINWATER DISCHARGE REFER TO MUNICIPAL REQUIREMENTS

NOTE:  
SB-12 PRESCRIPTIVE COMPLIANCE PACKAGE A1

NOTE:  
MIN. R20 INSULATION REQUIRED AT EAVES PER OBC SB-12 3.1.1.8(b)

NOTE:  
WALL INSULATION VALUE AT WALK OUT BASEMENT TO COMPLY WITH OBC SB-12 3.1.1.1.(10)(b)

No.	Description	Issued by	Date
0	Initial Submission	RC	AUG/22

**RC<sup>3</sup>**

**rafael  
Carvalho**  
CONSTRUCTION CONSULTING  
**(647) 462 - 5406**  
PROJECT MANAGEMENT | LAND DEVELOPMENT | BIM - BUILDING INFORMATION MODELING  
rafaelcarvalho.rc@gmail.com | London - ON

CLIENT  
**2690015 ONTARIO INC**


DRAWN <b>RC</b>	CHECKED <b>RC</b>	DATE <b>AUG/2022</b>	REVISION <b>0</b>
--------------------	----------------------	-------------------------	----------------------

PROJECT  
**101 MEADOWLILY RD**

DRAWING  
TITLE  
**30' LOTS - ELEVATIONS**


SCALE <b>1/4" = 1'-0"</b>	SHEET SIZE <b>ARCH C</b>	SHEET Nº <b>03/03</b>
------------------------------	-----------------------------	--------------------------

PROJECT Nº <b>P.06/2021</b>	PROJECT STATUS <b>SITE PLAN APP.</b>
--------------------------------	---

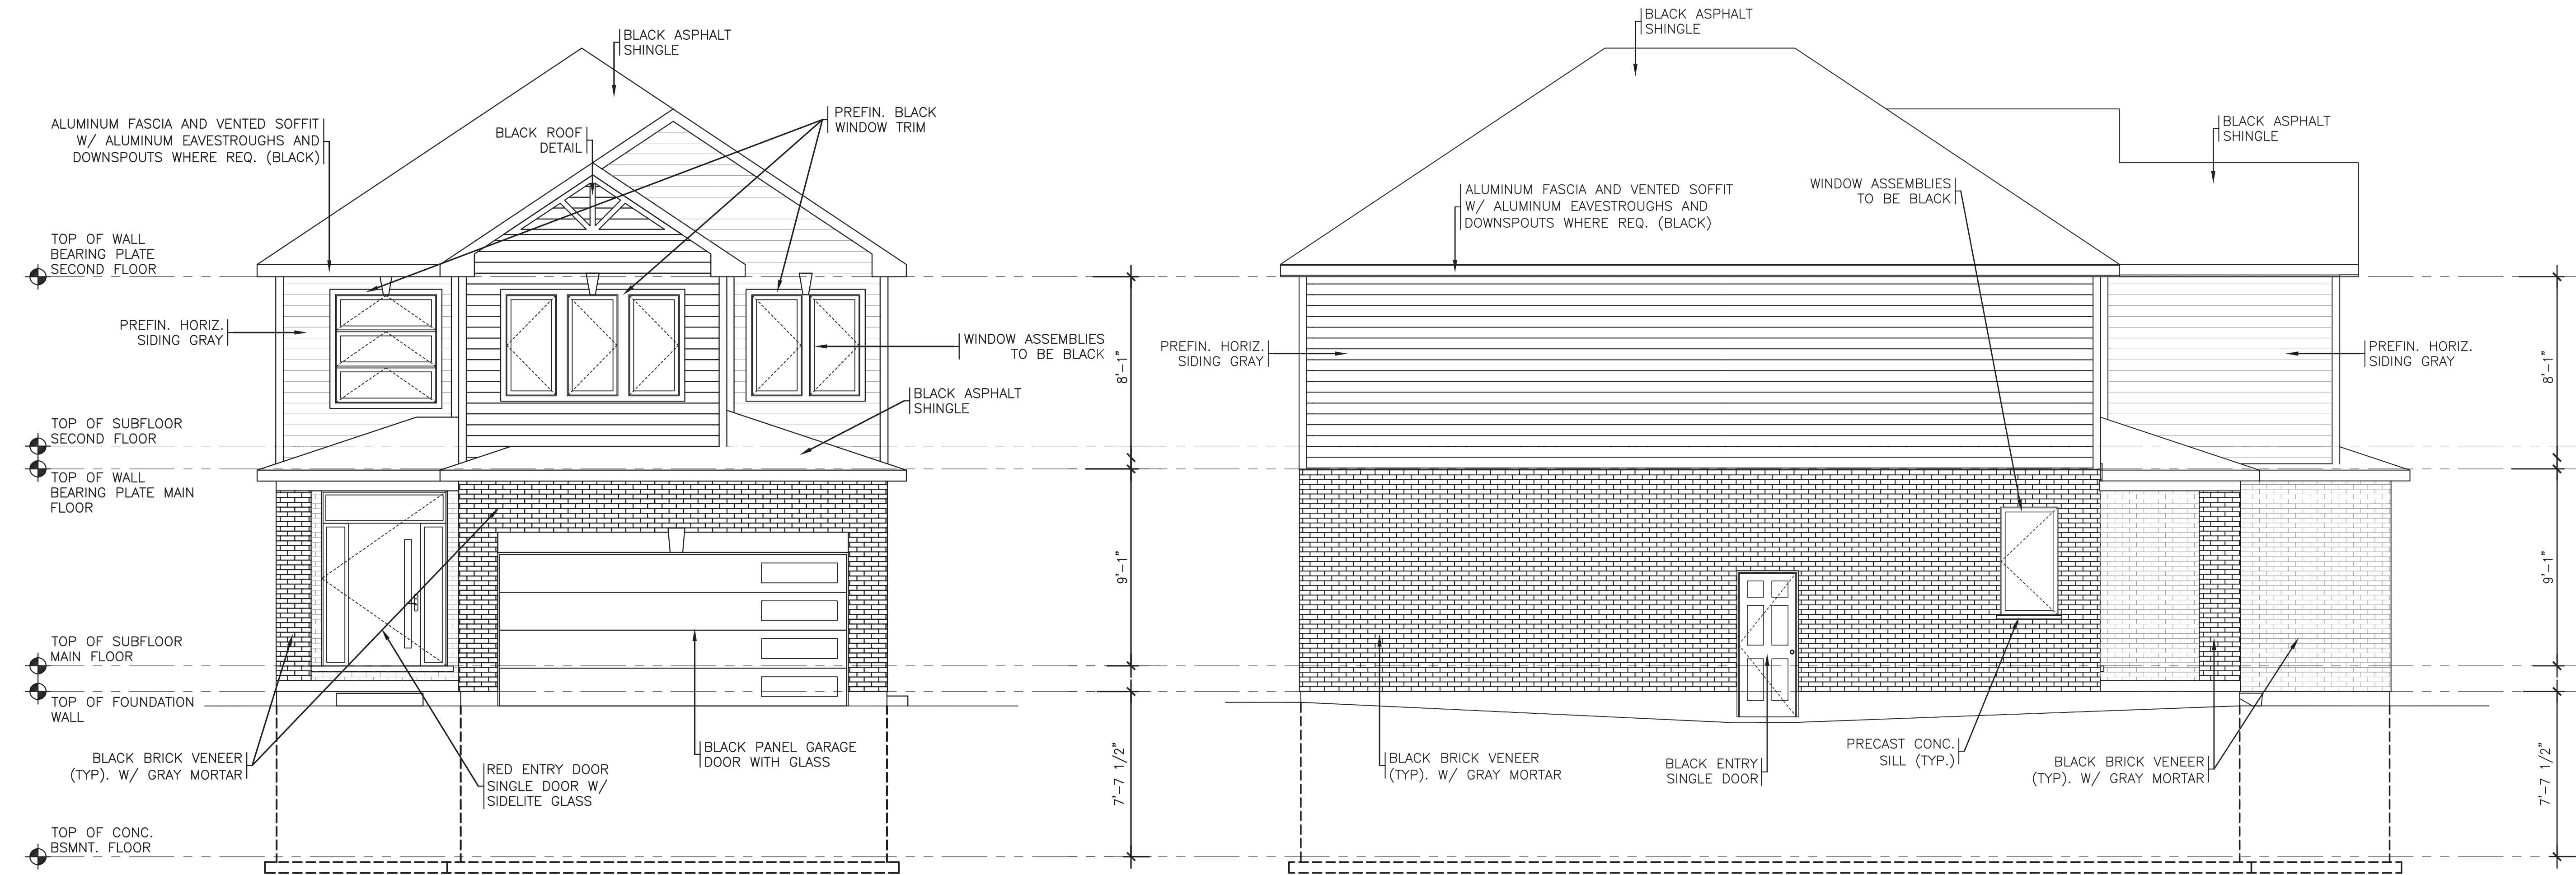

1 FRONT ELEVATION

2 RIGHT SIDE ELEVATION

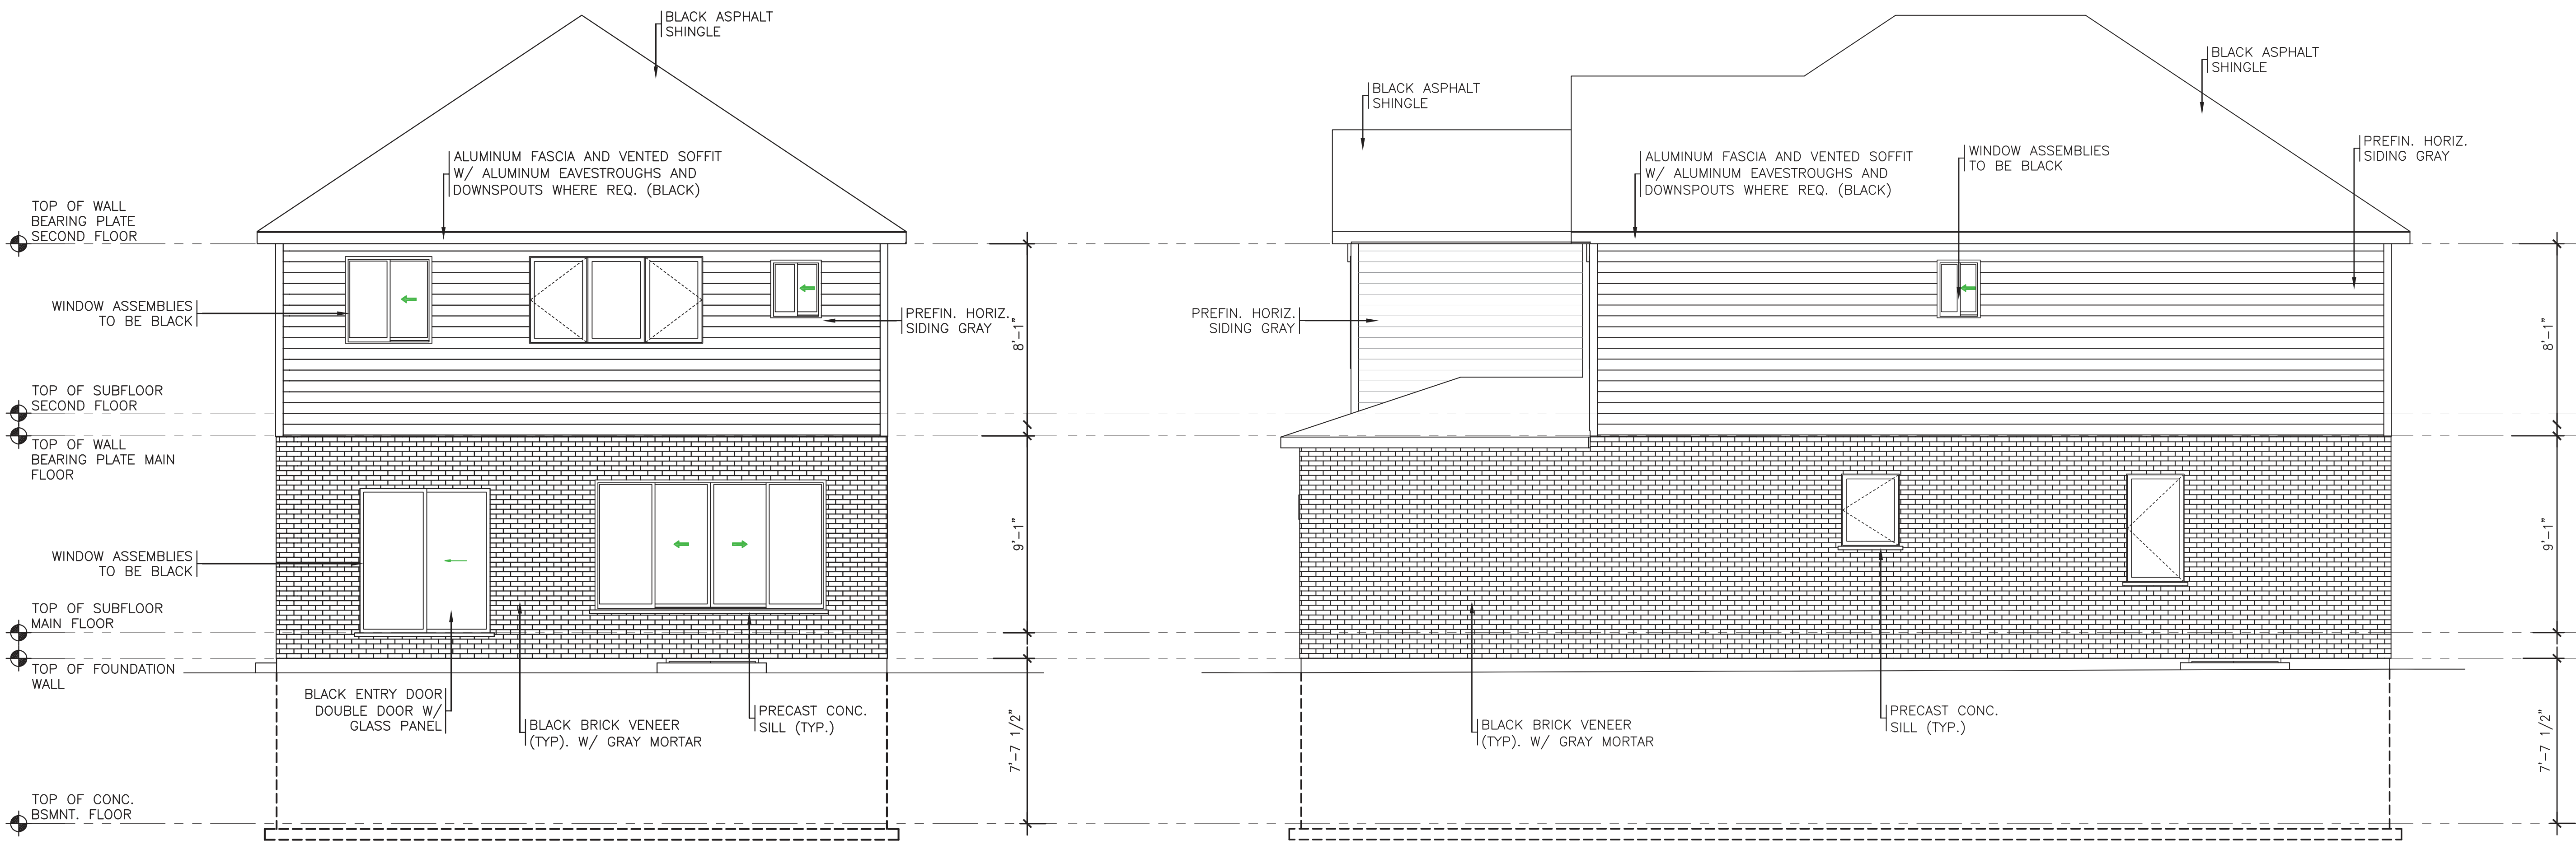

3 REAR ELEVATION

4 LEFT SIDE ELEVATION

NOTE:  
PROVIDE WINDOWS WITH LOW-E COATINGS

NOTE:  
FOR RAINWATER DISCHARGE REFER TO MUNICIPAL REQUIREMENTS

NOTE:  
SB-12 PRESCRIPTIVE COMPLIANCE PACKAGE A1

NOTE:  
MIN. R20 INSULATION REQUIRED AT EAVES PER OBC SB-12 3.1.1.8(b)

NOTE:  
WALL INSULATION VALUE AT WALK OUT BASEMENT TO COMPLY WITH OBC SB-12 3.1.1.1.(10)(b)

No.	Description	Issued by	Date
0	Initial Submission	RC	AUG/22

**RC<sup>3</sup>**

**rafael  
Carvalho**  
CONSTRUCTION CONSULTING  
**(647) 462 - 5406**  
PROJECT MANAGEMENT | LAND DEVELOPMENT | BIM - BUILDING INFORMATION MODELING  
rafaelcarvalho.rc@gmail.com | London - ON

CLIENT  
**2690015 ONTARIO INC**

DRAWN RC	CHECKED RC	DATE AUG/2022	REVISION 0
-------------	---------------	------------------	---------------


PROJECT  
**101 MEADOWLILY RD**

DRAWING  
TITLE  
**30' PLUS  
ELEVATIONS**


SCALE <b>1/4" = 1'-0"</b>	SHEET SIZE <b>ARCH C</b>	SHEET Nº <b>03/03</b>
------------------------------	-----------------------------	--------------------------

PROJECT Nº <b>P.06/2021</b>	PROJECT STATUS <b>SITE PLAN APP.</b>
--------------------------------	---



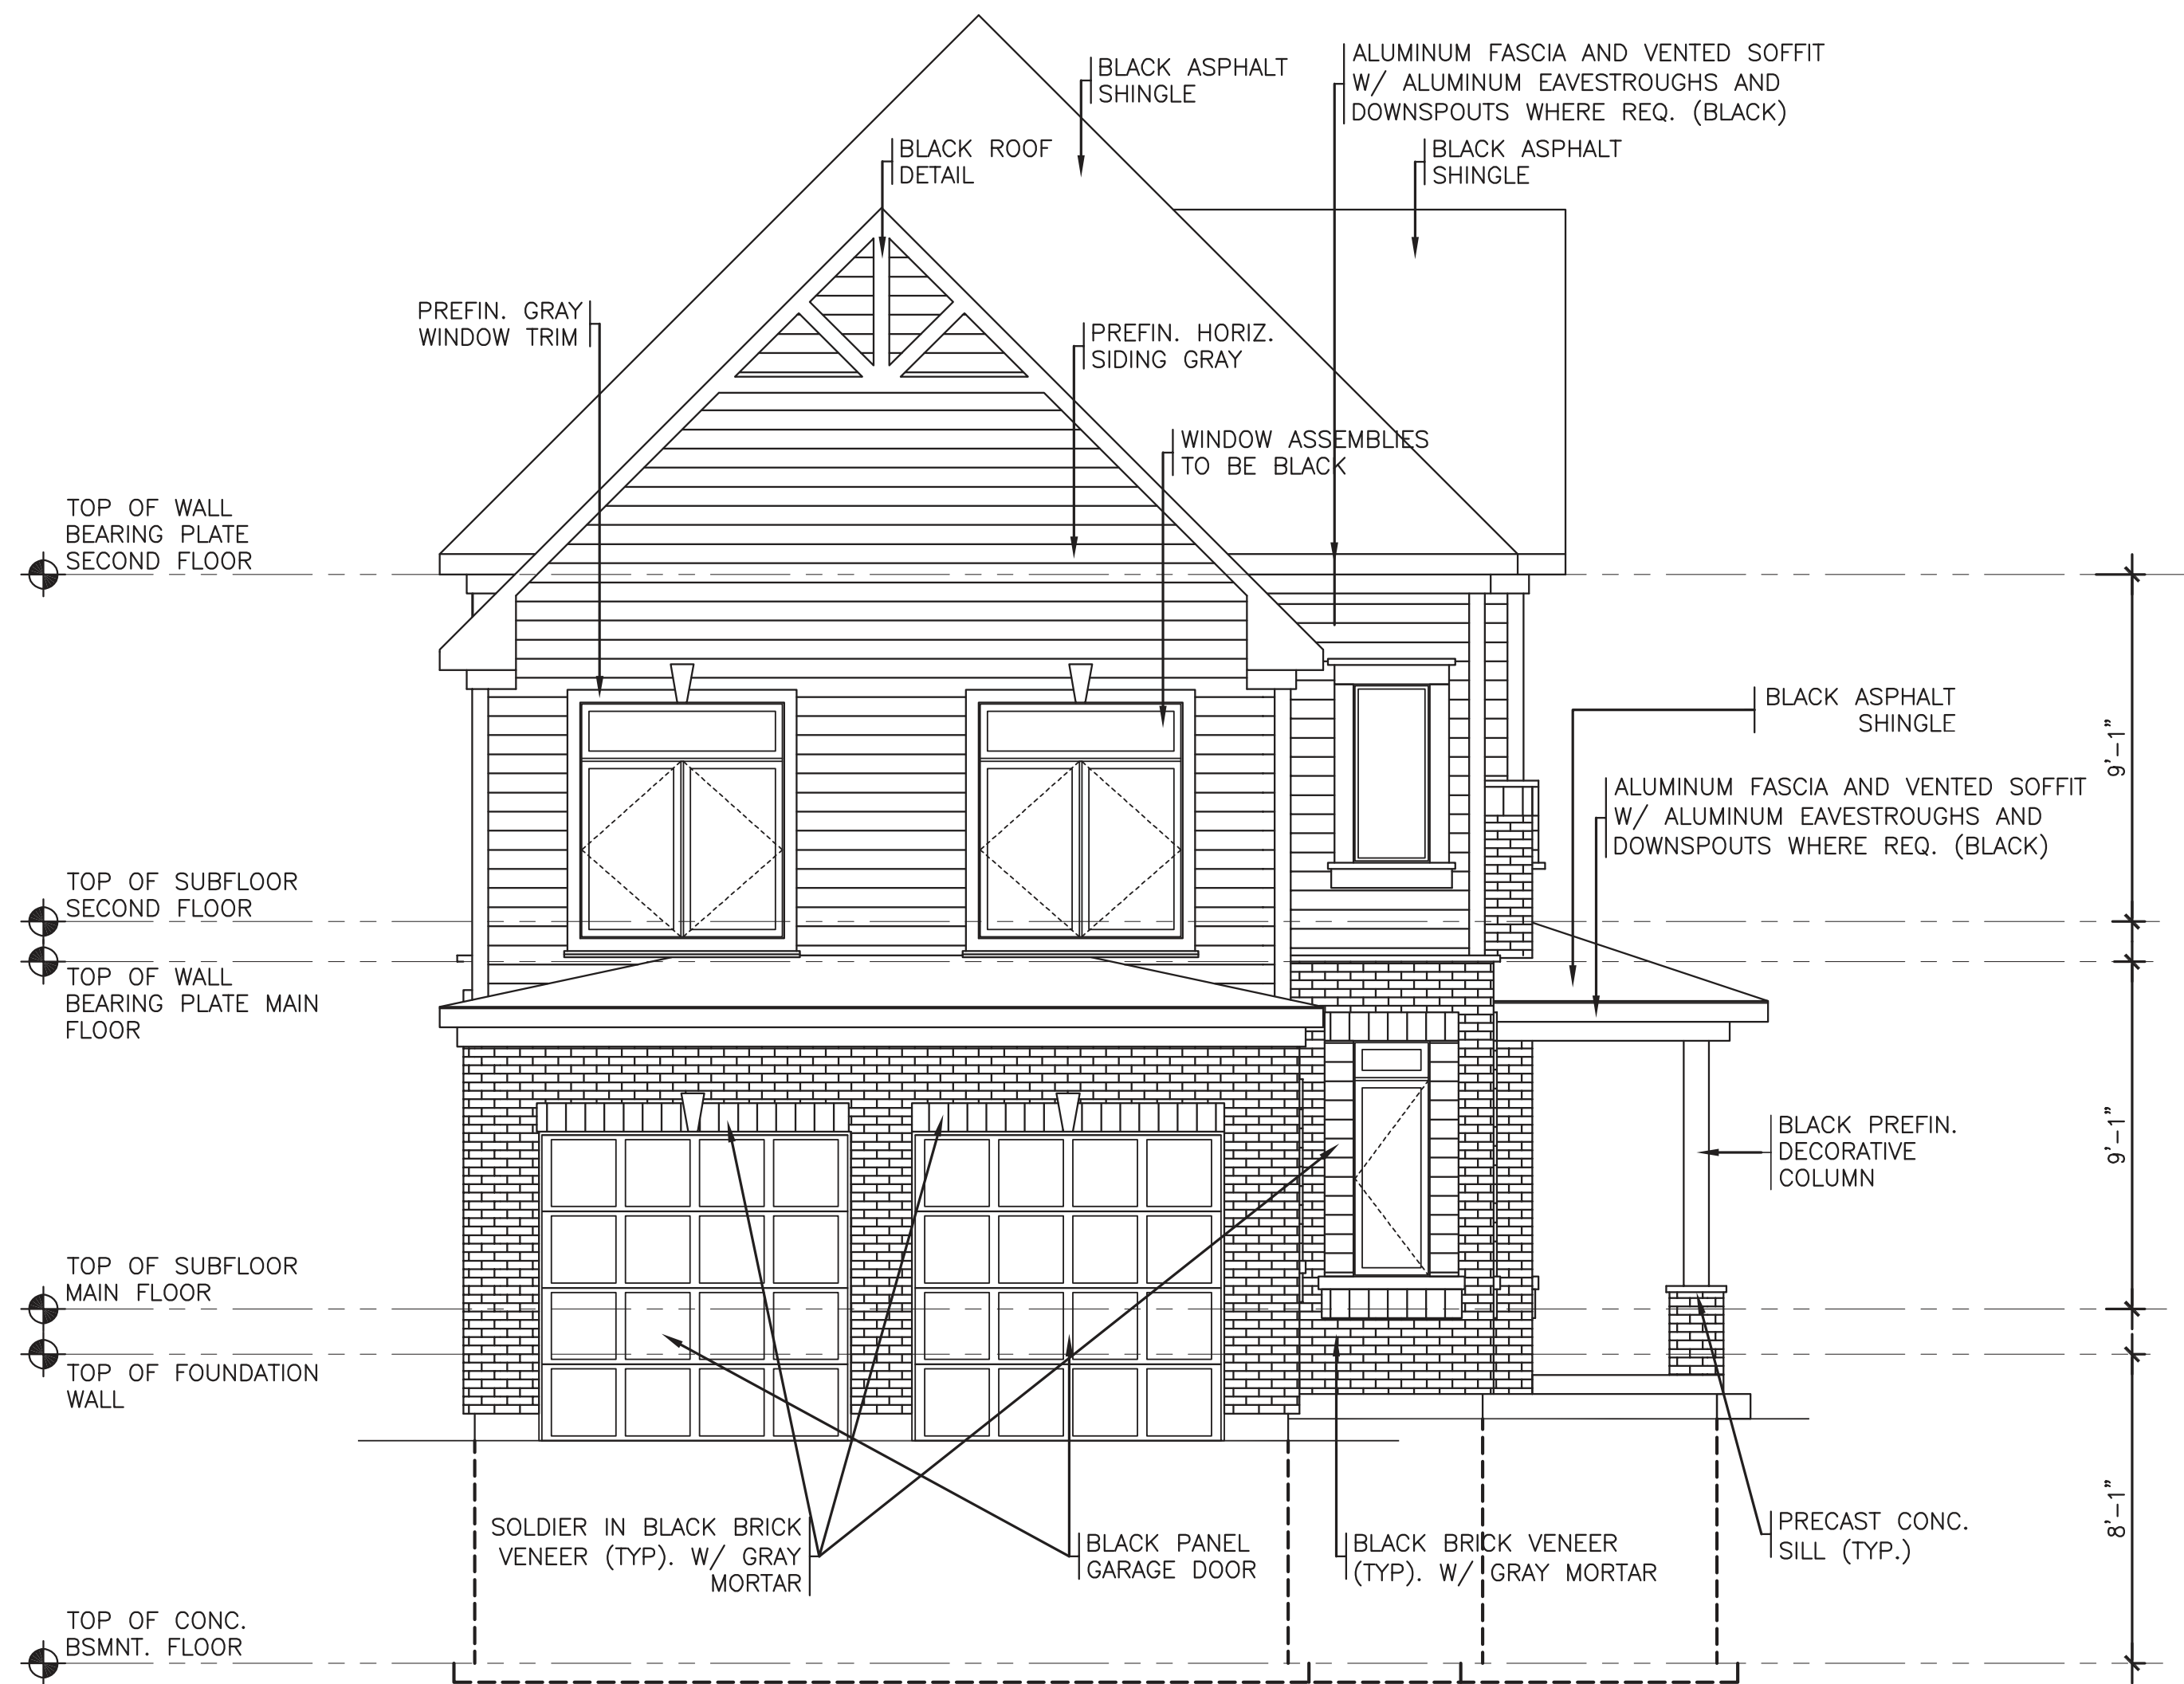

① FRONT ELEVATION

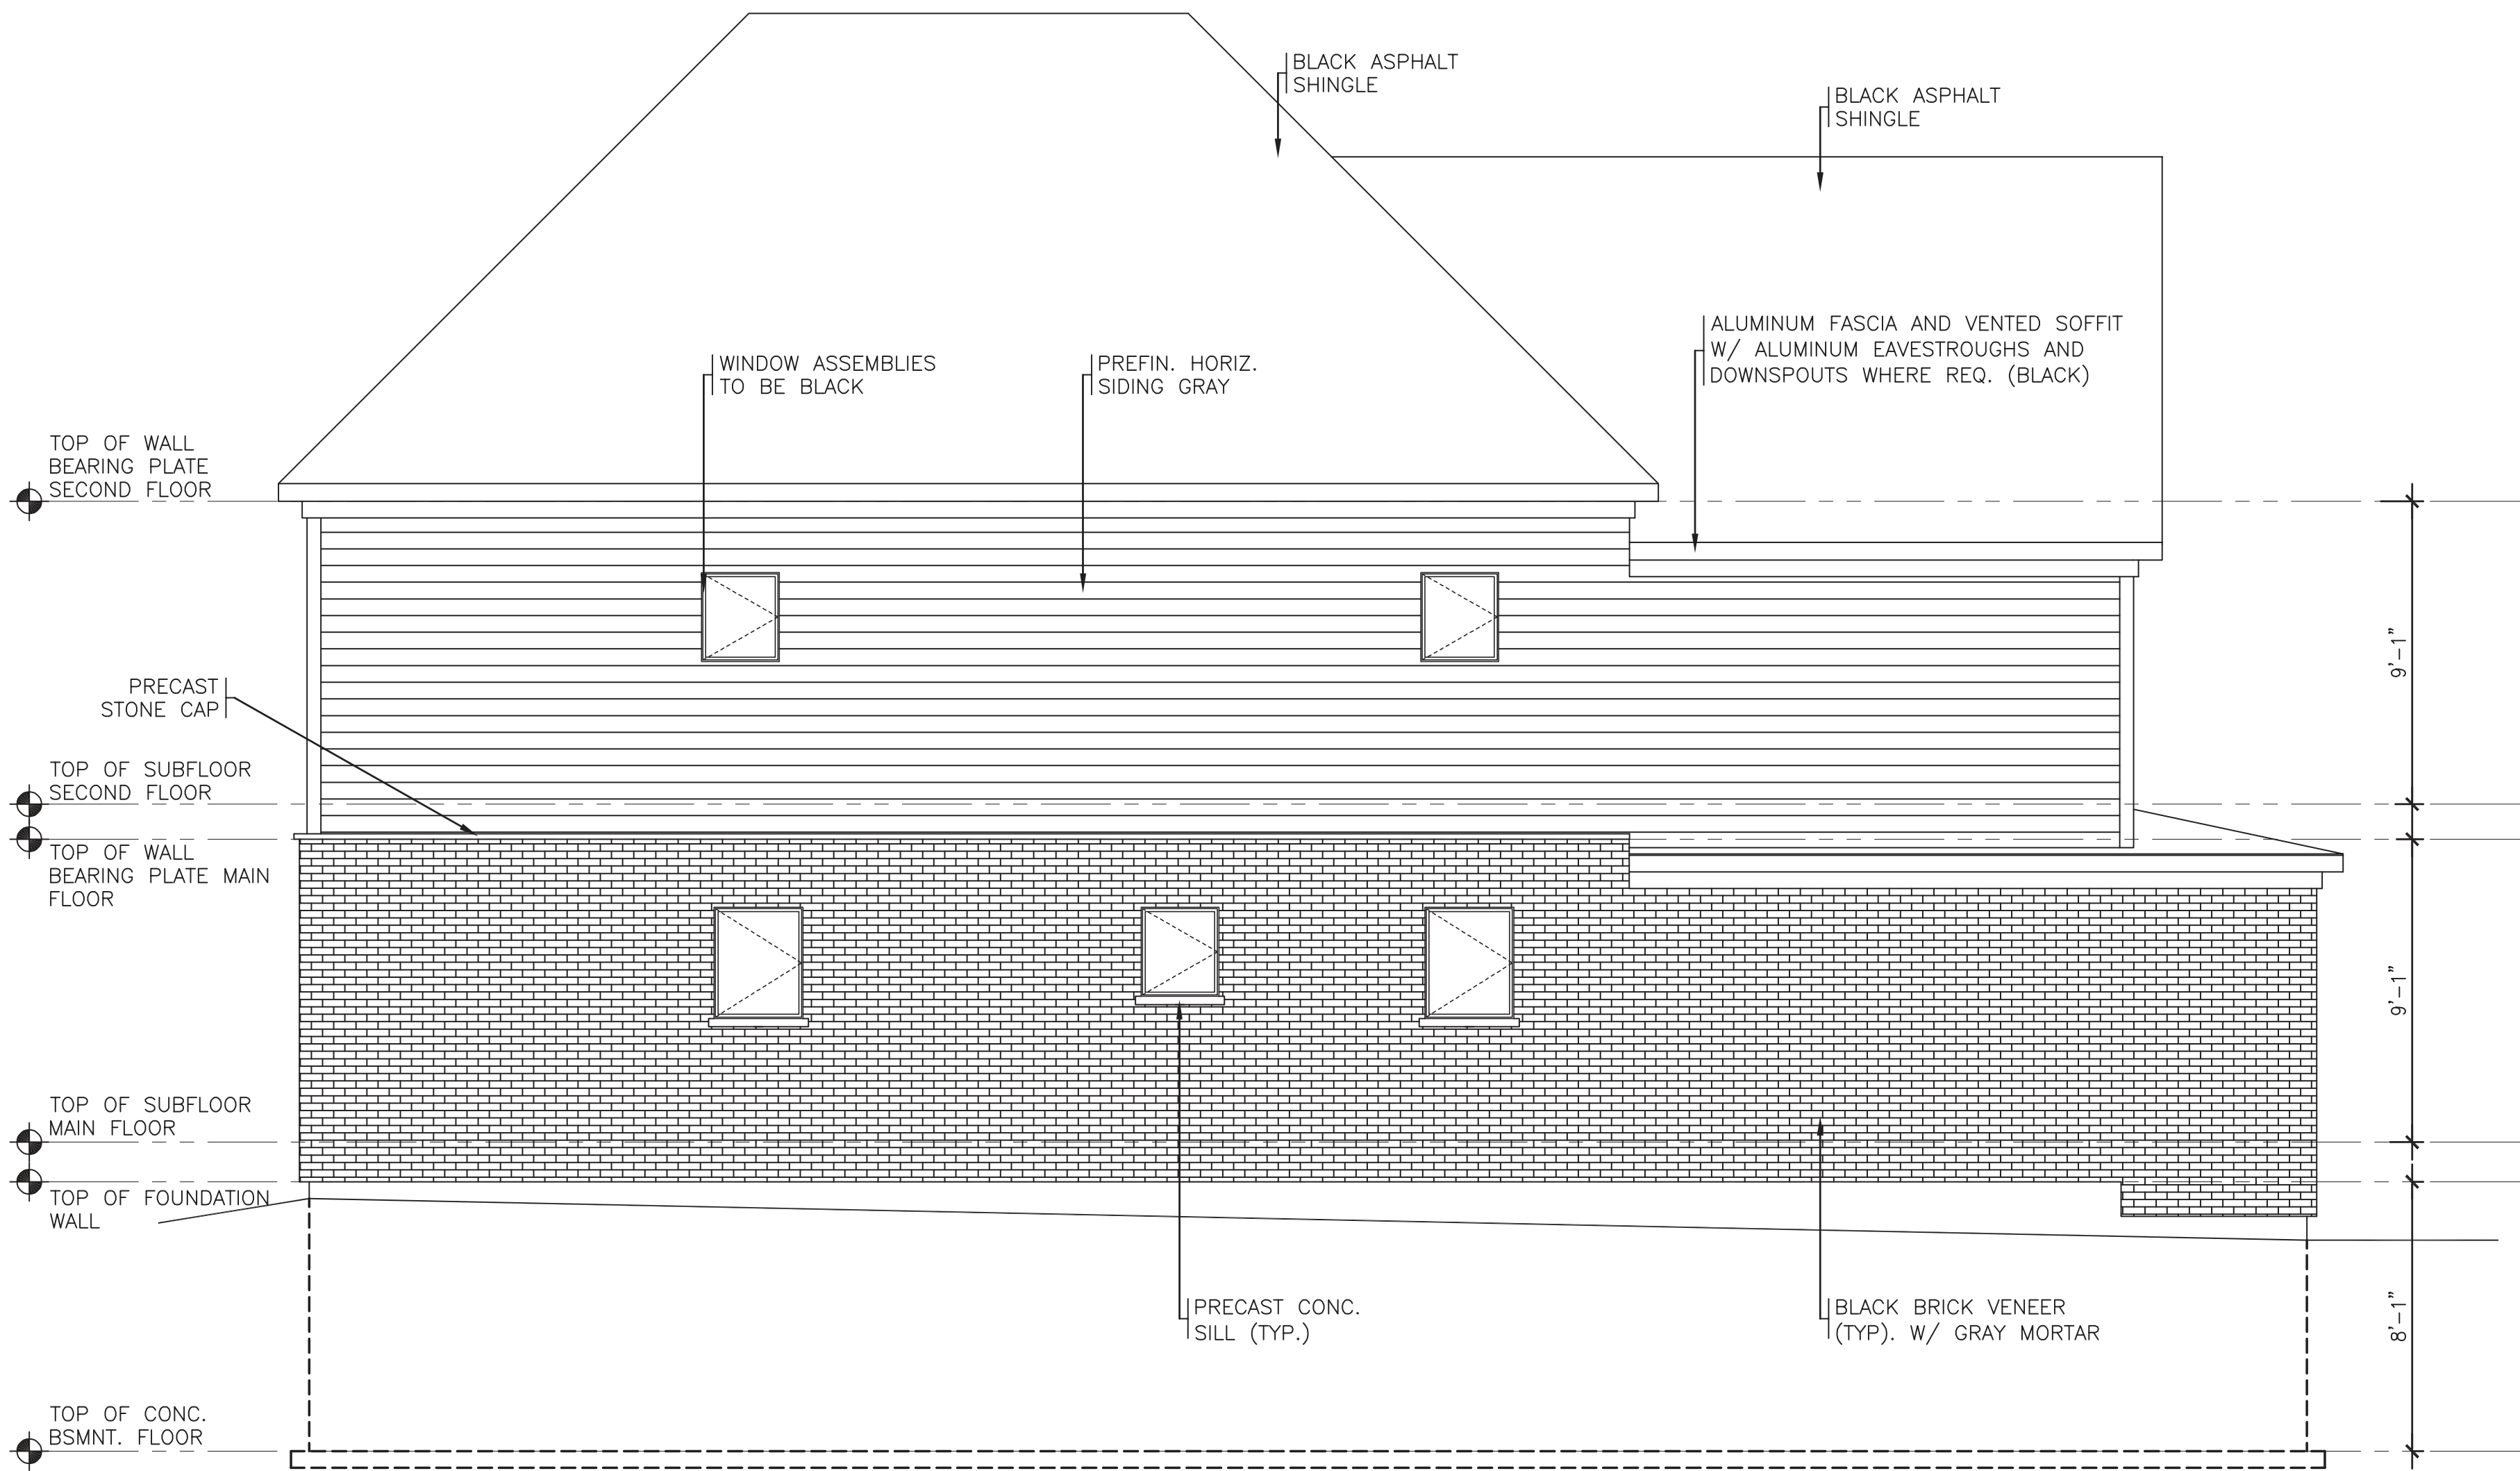

② LEFT SIDE ELEVATION

NOTE:  
PROVIDE WINDOWS WITH LOW-E COATINGS

NOTE:  
FOR RAINWATER DISCHARGE REFER TO MUNICIPAL REQUIREMENTS

NOTE:  
SB-12 PRESCRIPTIVE COMPLIANCE PACKAGE A1

NOTE:  
MIN. R20 INSULATION REQUIRED AT EAVES PER OBC SB-12 3.1.1.8(b)

NOTE:  
WALL INSULATION VALUE AT WALK OUT BASEMENT TO COMPLY WITH OBC SB-12 3.1.1.1.(10)(b)

No.	Description	Issued by	Date
0	Initial Submission	RC	AUG/22

**RC<sup>3</sup>**

**rafael  
Carvalho**  
CONSTRUCTION CONSULTING  
**(647) 462 - 5406**  
PROJECT MANAGEMENT | LAND DEVELOPMENT | BIM - BUILDING INFORMATION MODELING  
rafaelcarvalho.rc@gmail.com | London - ON

CLIENT  
2690015 ONTARIO INC


DRAWN RC	CHECKED RC	DATE AUG/2022	REVISION 0
-------------	---------------	------------------	---------------

PROJECT  
101 MEADOWLILY RD


DRAWING  
TITLE  
CORNER LOTS  
FRONT + LEFT SIDE ELEVATION

SCALE	SHEET SIZE ARCH	SHEET Nº 03/04
-------	--------------------	-------------------

PROJECT Nº P.06/2021	PROJECT STATUS SITE PLAN APP.
-------------------------	----------------------------------

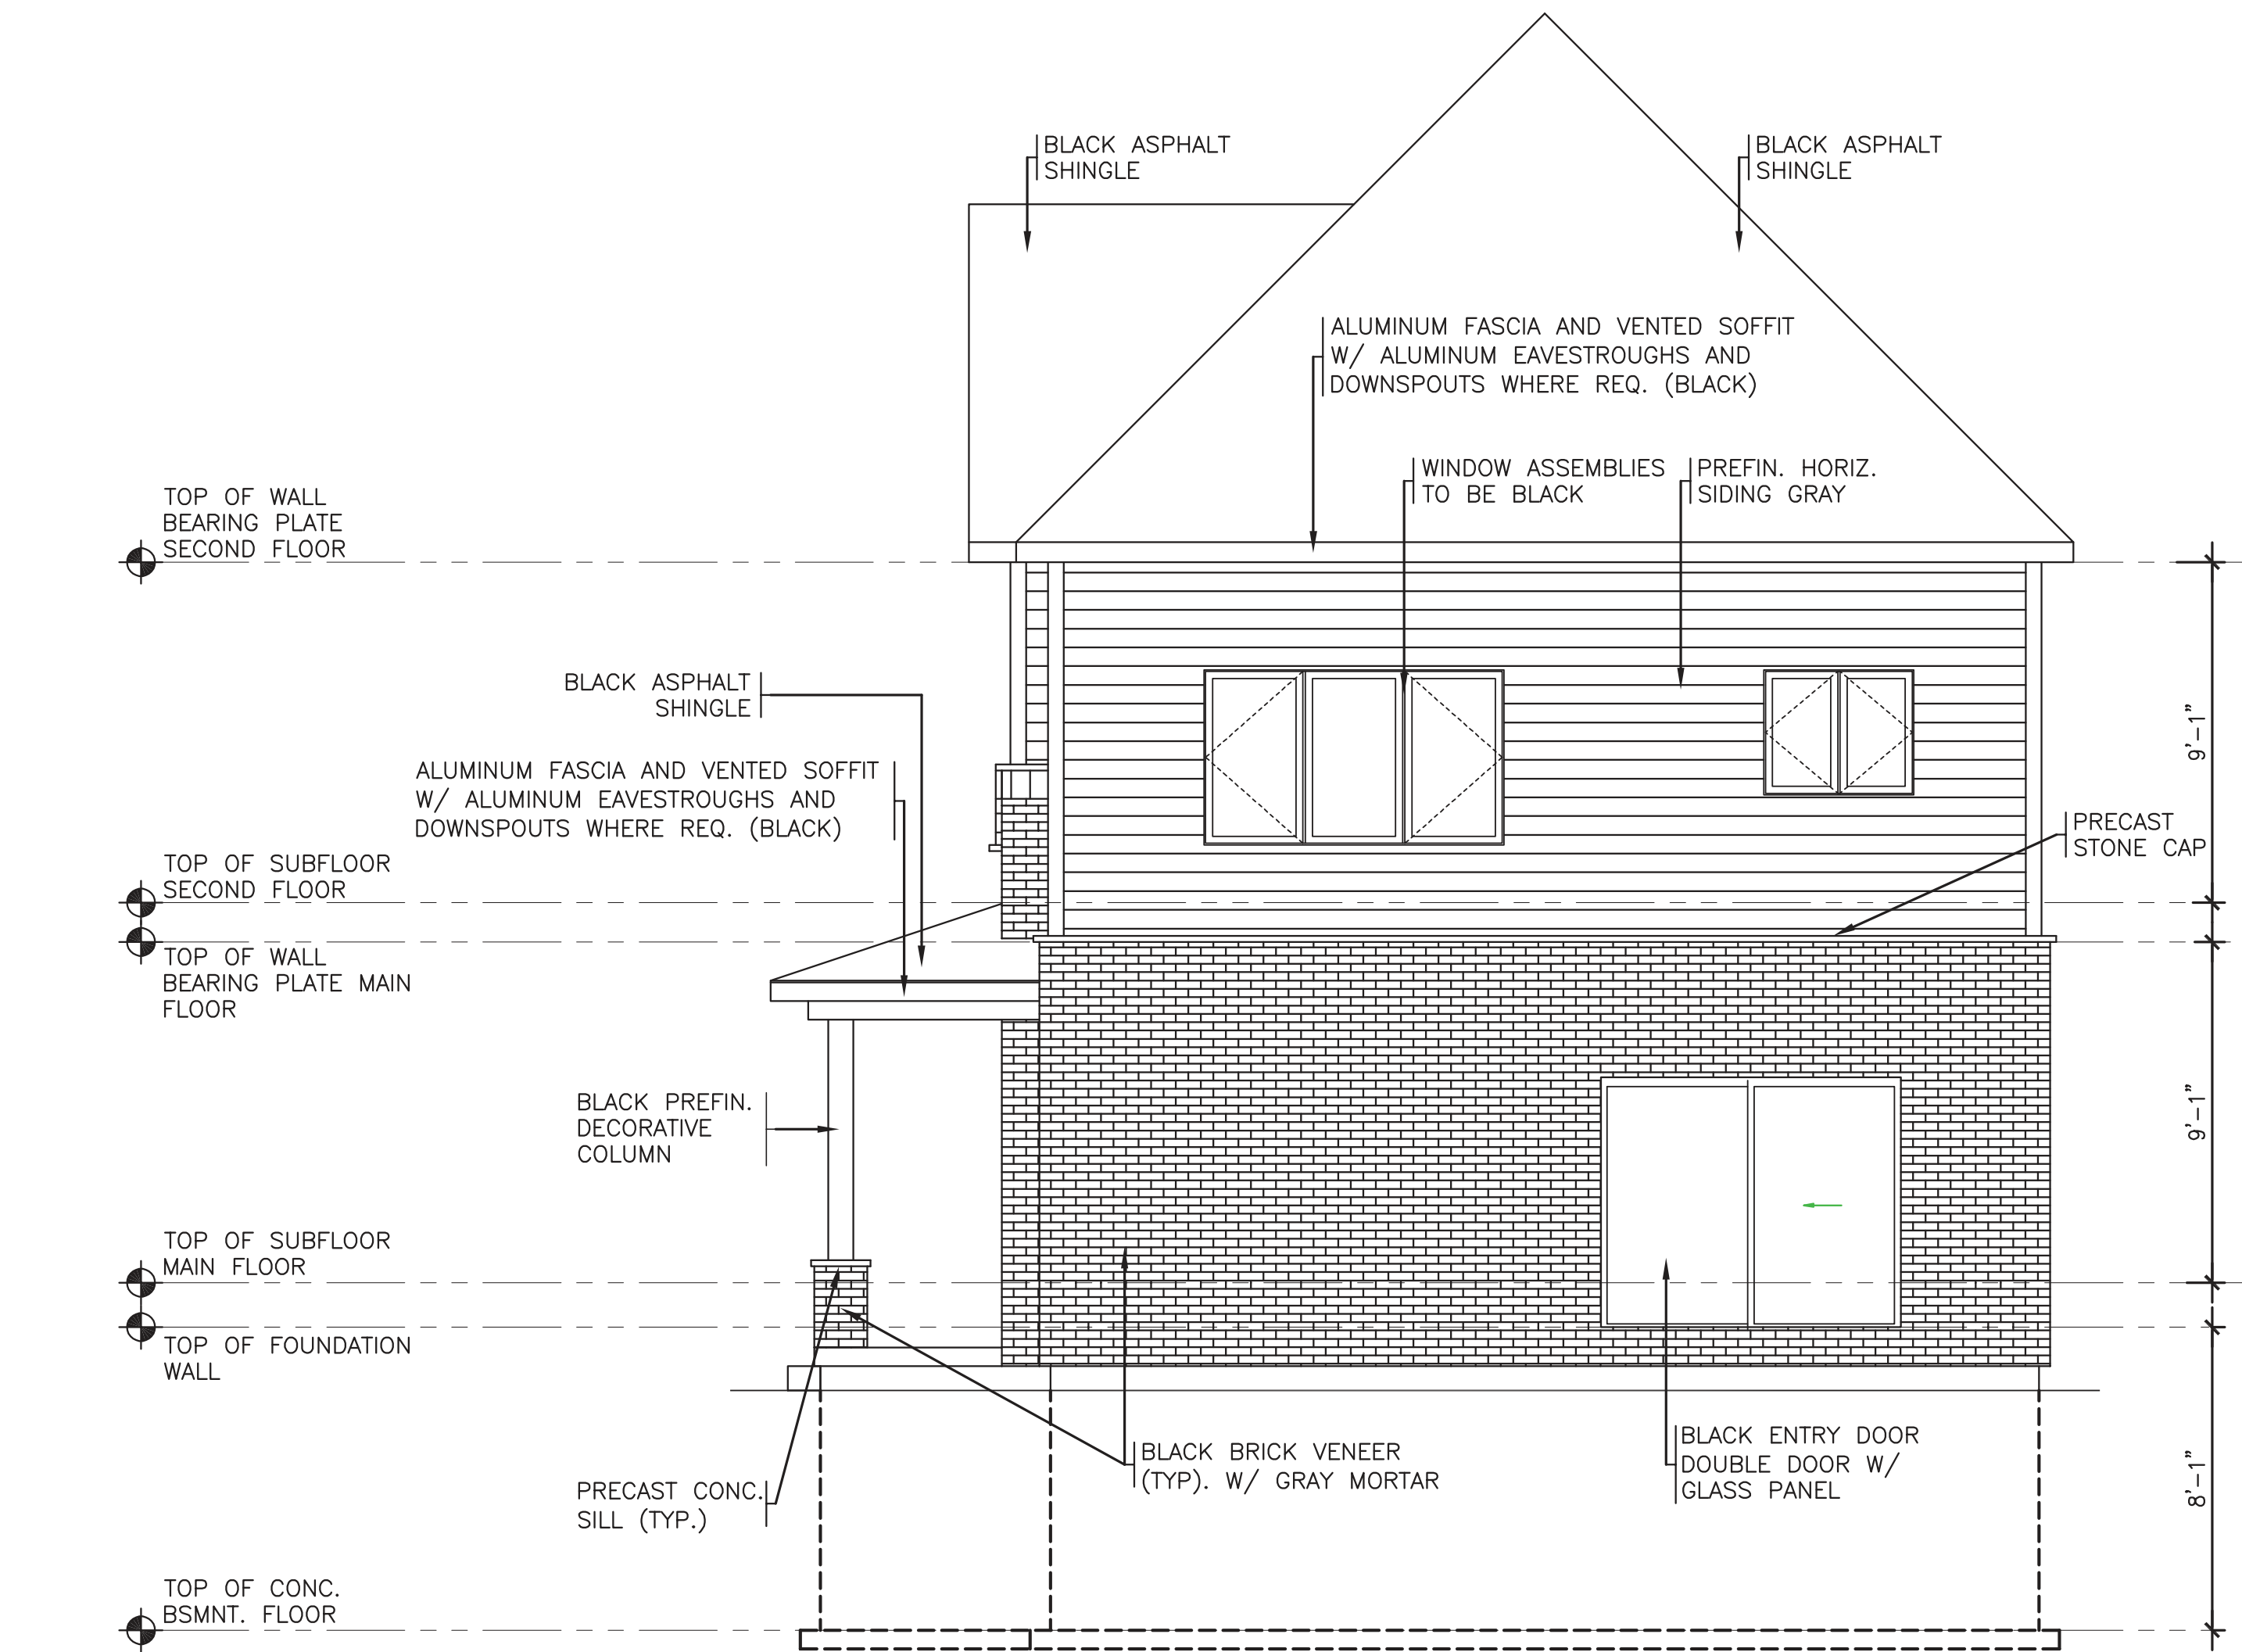

3 REAR ELEVATION

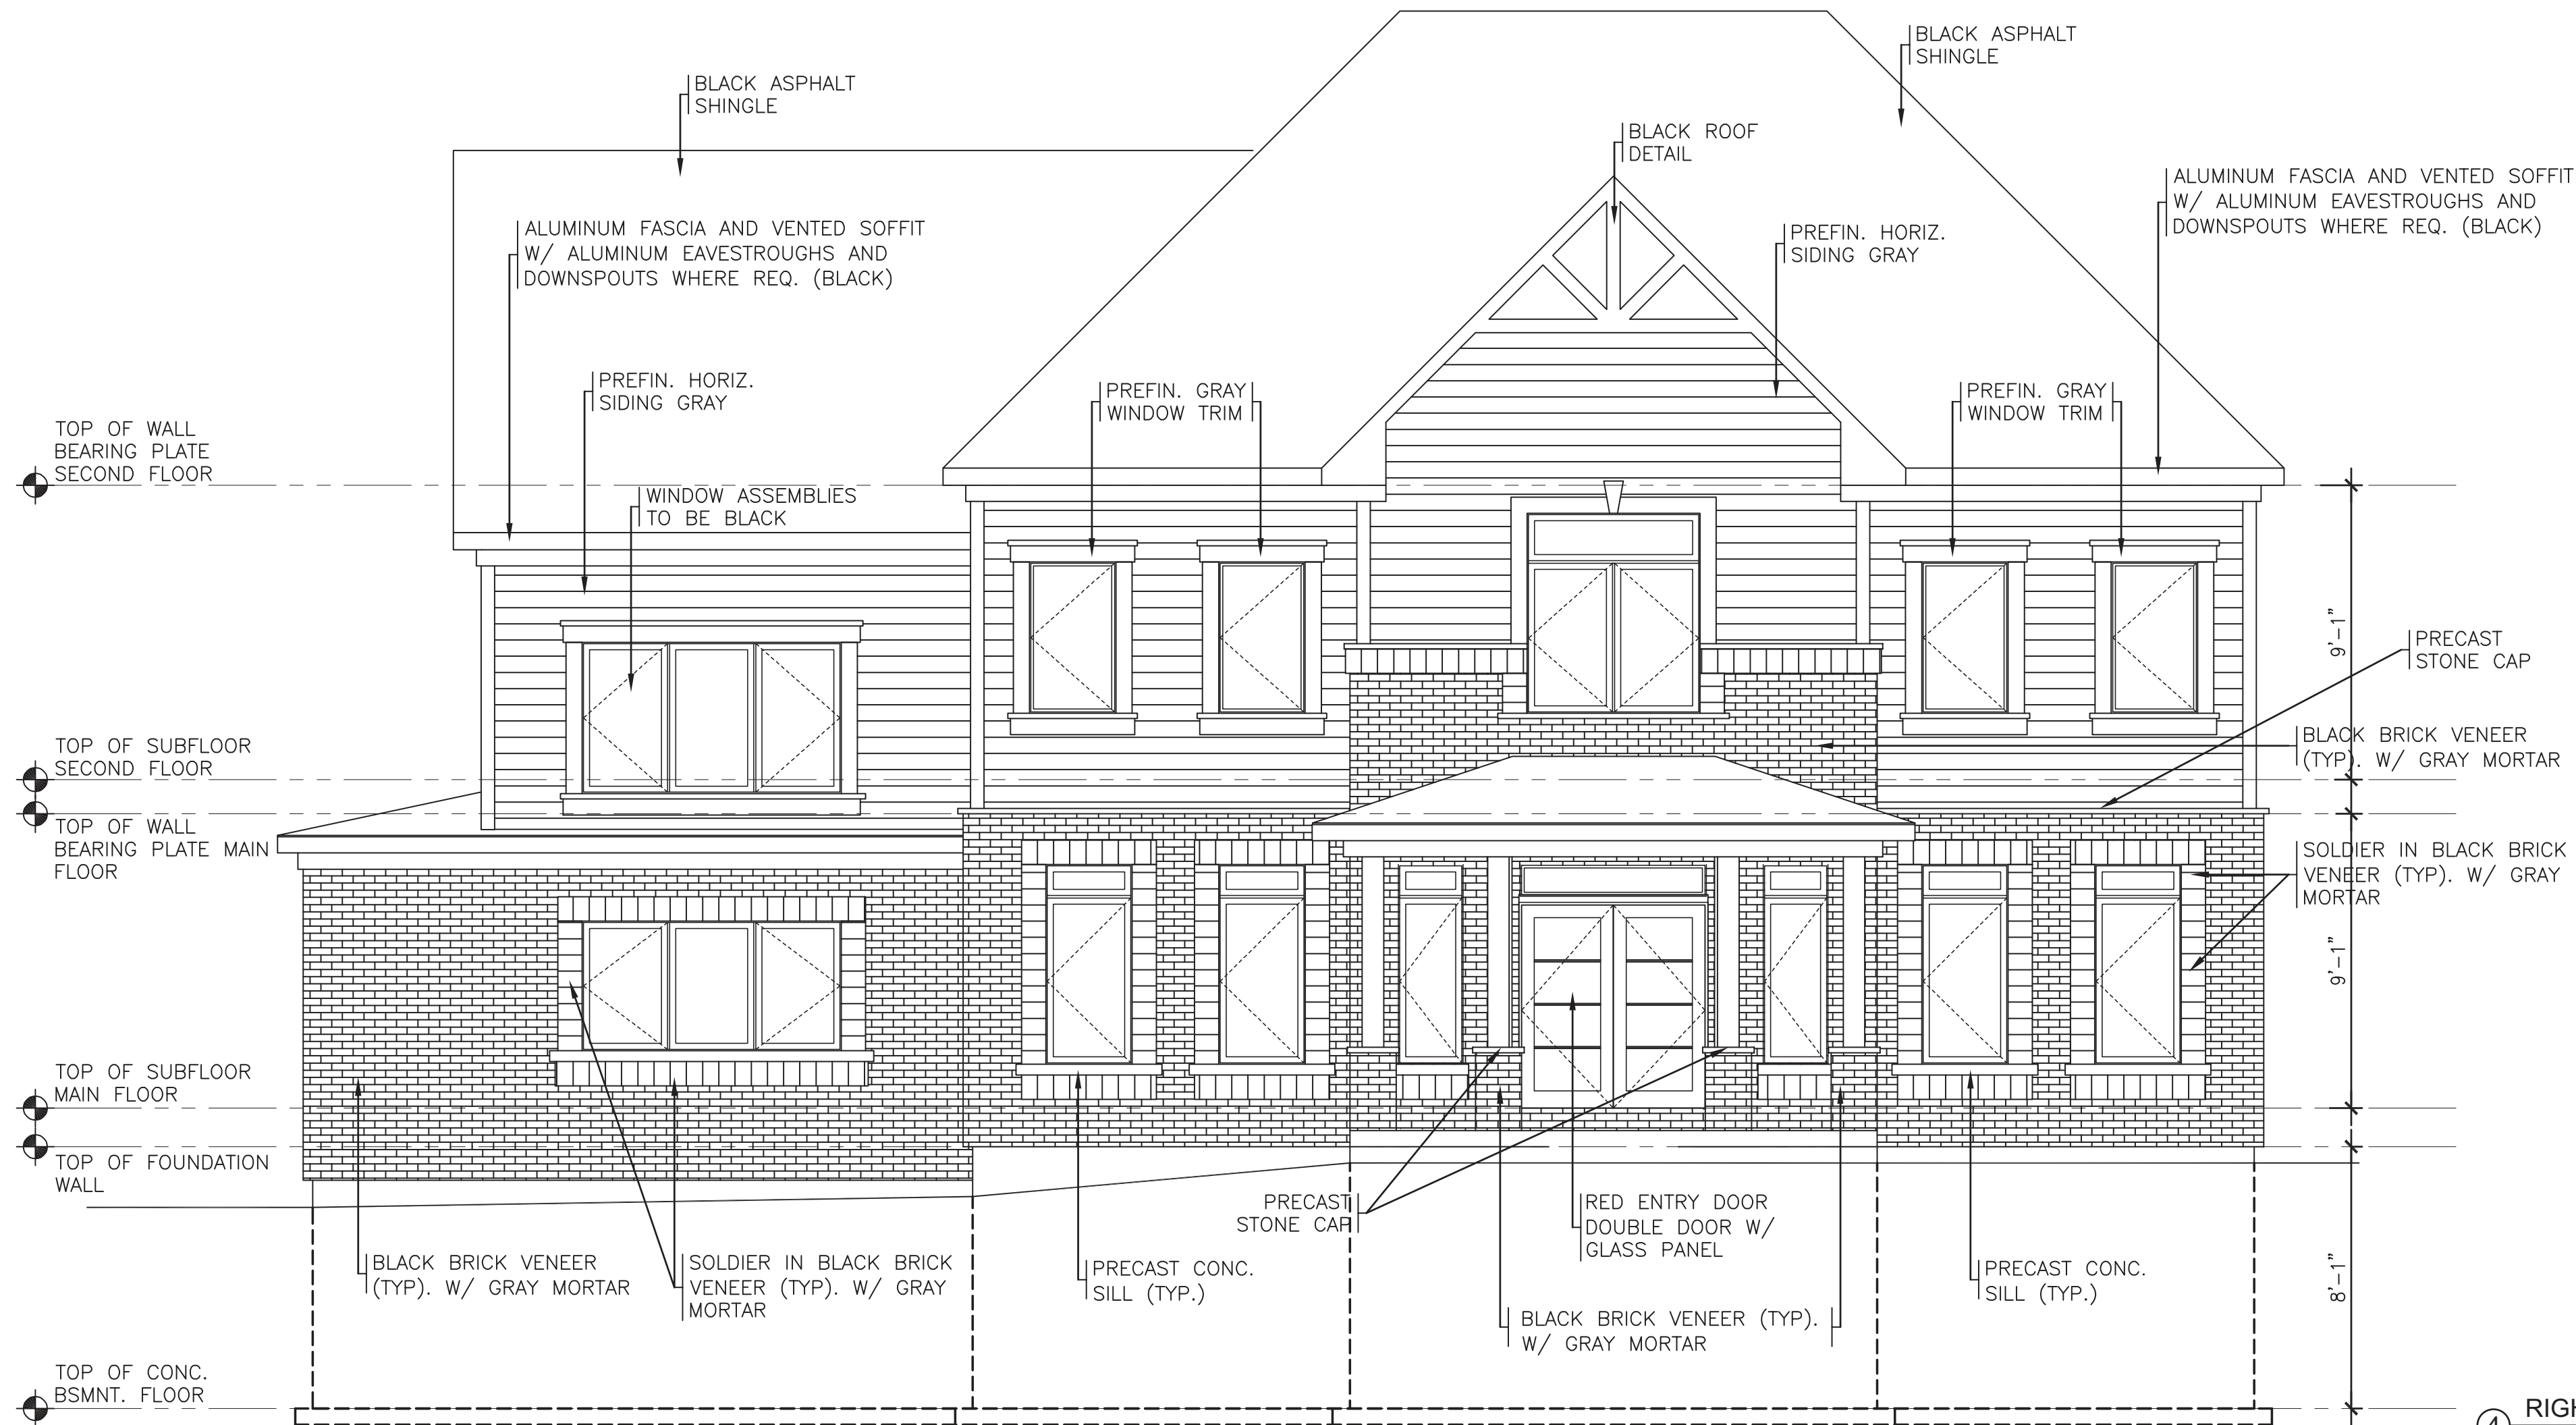

4 RIGHT SIDE ELEVATION

NOTE:  
PROVIDE WINDOWS WITH LOW-E COATINGS

NOTE:  
FOR RAINWATER DISCHARGE REFER TO MUNICIPAL REQUIREMENTS

NOTE:  
SB-12 PRESCRIPTIVE COMPLIANCE PACKAGE A1

NOTE:  
MIN. R20 INSULATION REQUIRED AT EAVES PER OBC SB-12 3.1.1.8(b)

NOTE:  
WALL INSULATION VALUE AT WALK OUT BASEMENT TO COMPLY WITH OBC SB-12 3.1.1.1.(10)(b)

No.	Description	Issued by	Date
0	Initial Submission	RC	AUG/22

**RC<sup>3</sup>**

**rafael  
Carvalho**  
CONSTRUCTION CONSULTING  
**(647) 462 - 5406**  
PROJECT MANAGEMENT | LAND DEVELOPMENT | BIM - BUILDING INFORMATION MODELING  
rafaelcarvalho.rc@gmail.com | London - ON

CLIENT  
2690015 ONTARIO INC

DRAWN RC	CHECKED RC	DATE AUG/2022	REVISION 0
-------------	---------------	------------------	---------------


PROJECT  
101 MEADOWLILY RD

DRAWING  
TITLE  
CORNER LOTS  
REAR + RIGHT SIDE ELEVATION


SCALE	SHEET SIZE ARCH	SHEET Nº 04/04
-------	--------------------	-------------------

PROJECT Nº P.06/2021	PROJECT STATUS SITE PLAN APP.
-------------------------	----------------------------------



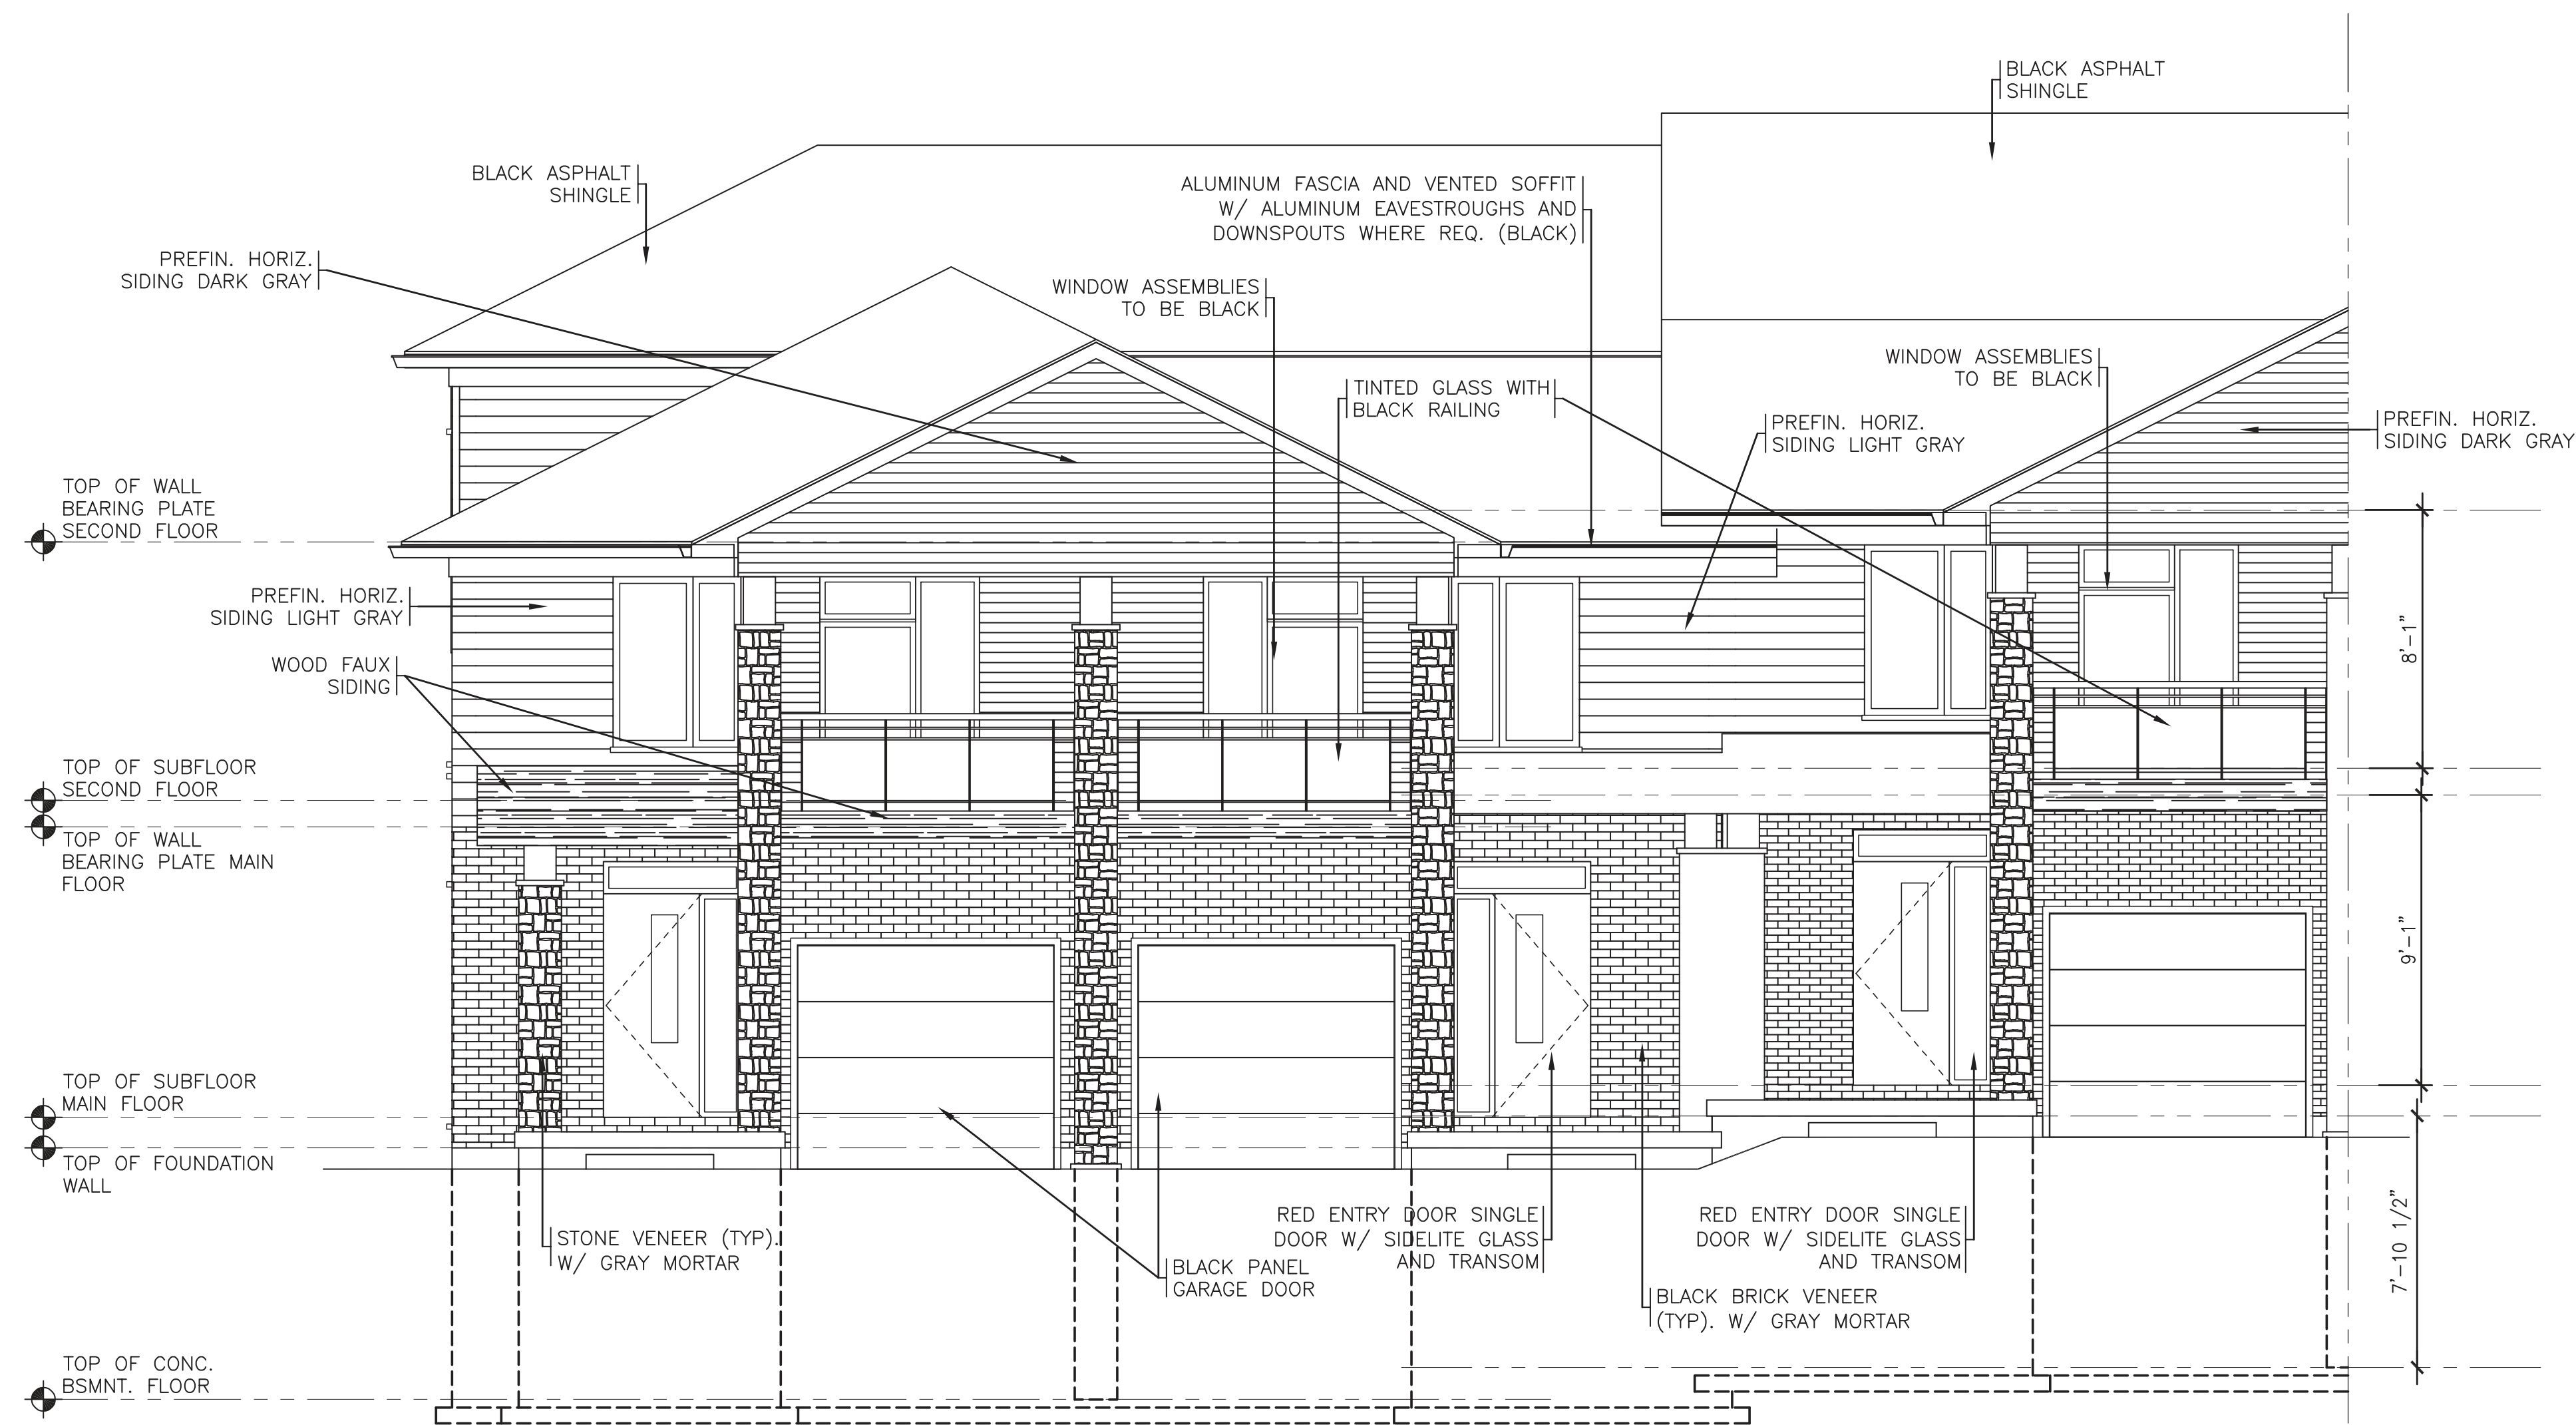

① FRONT ELEVATION

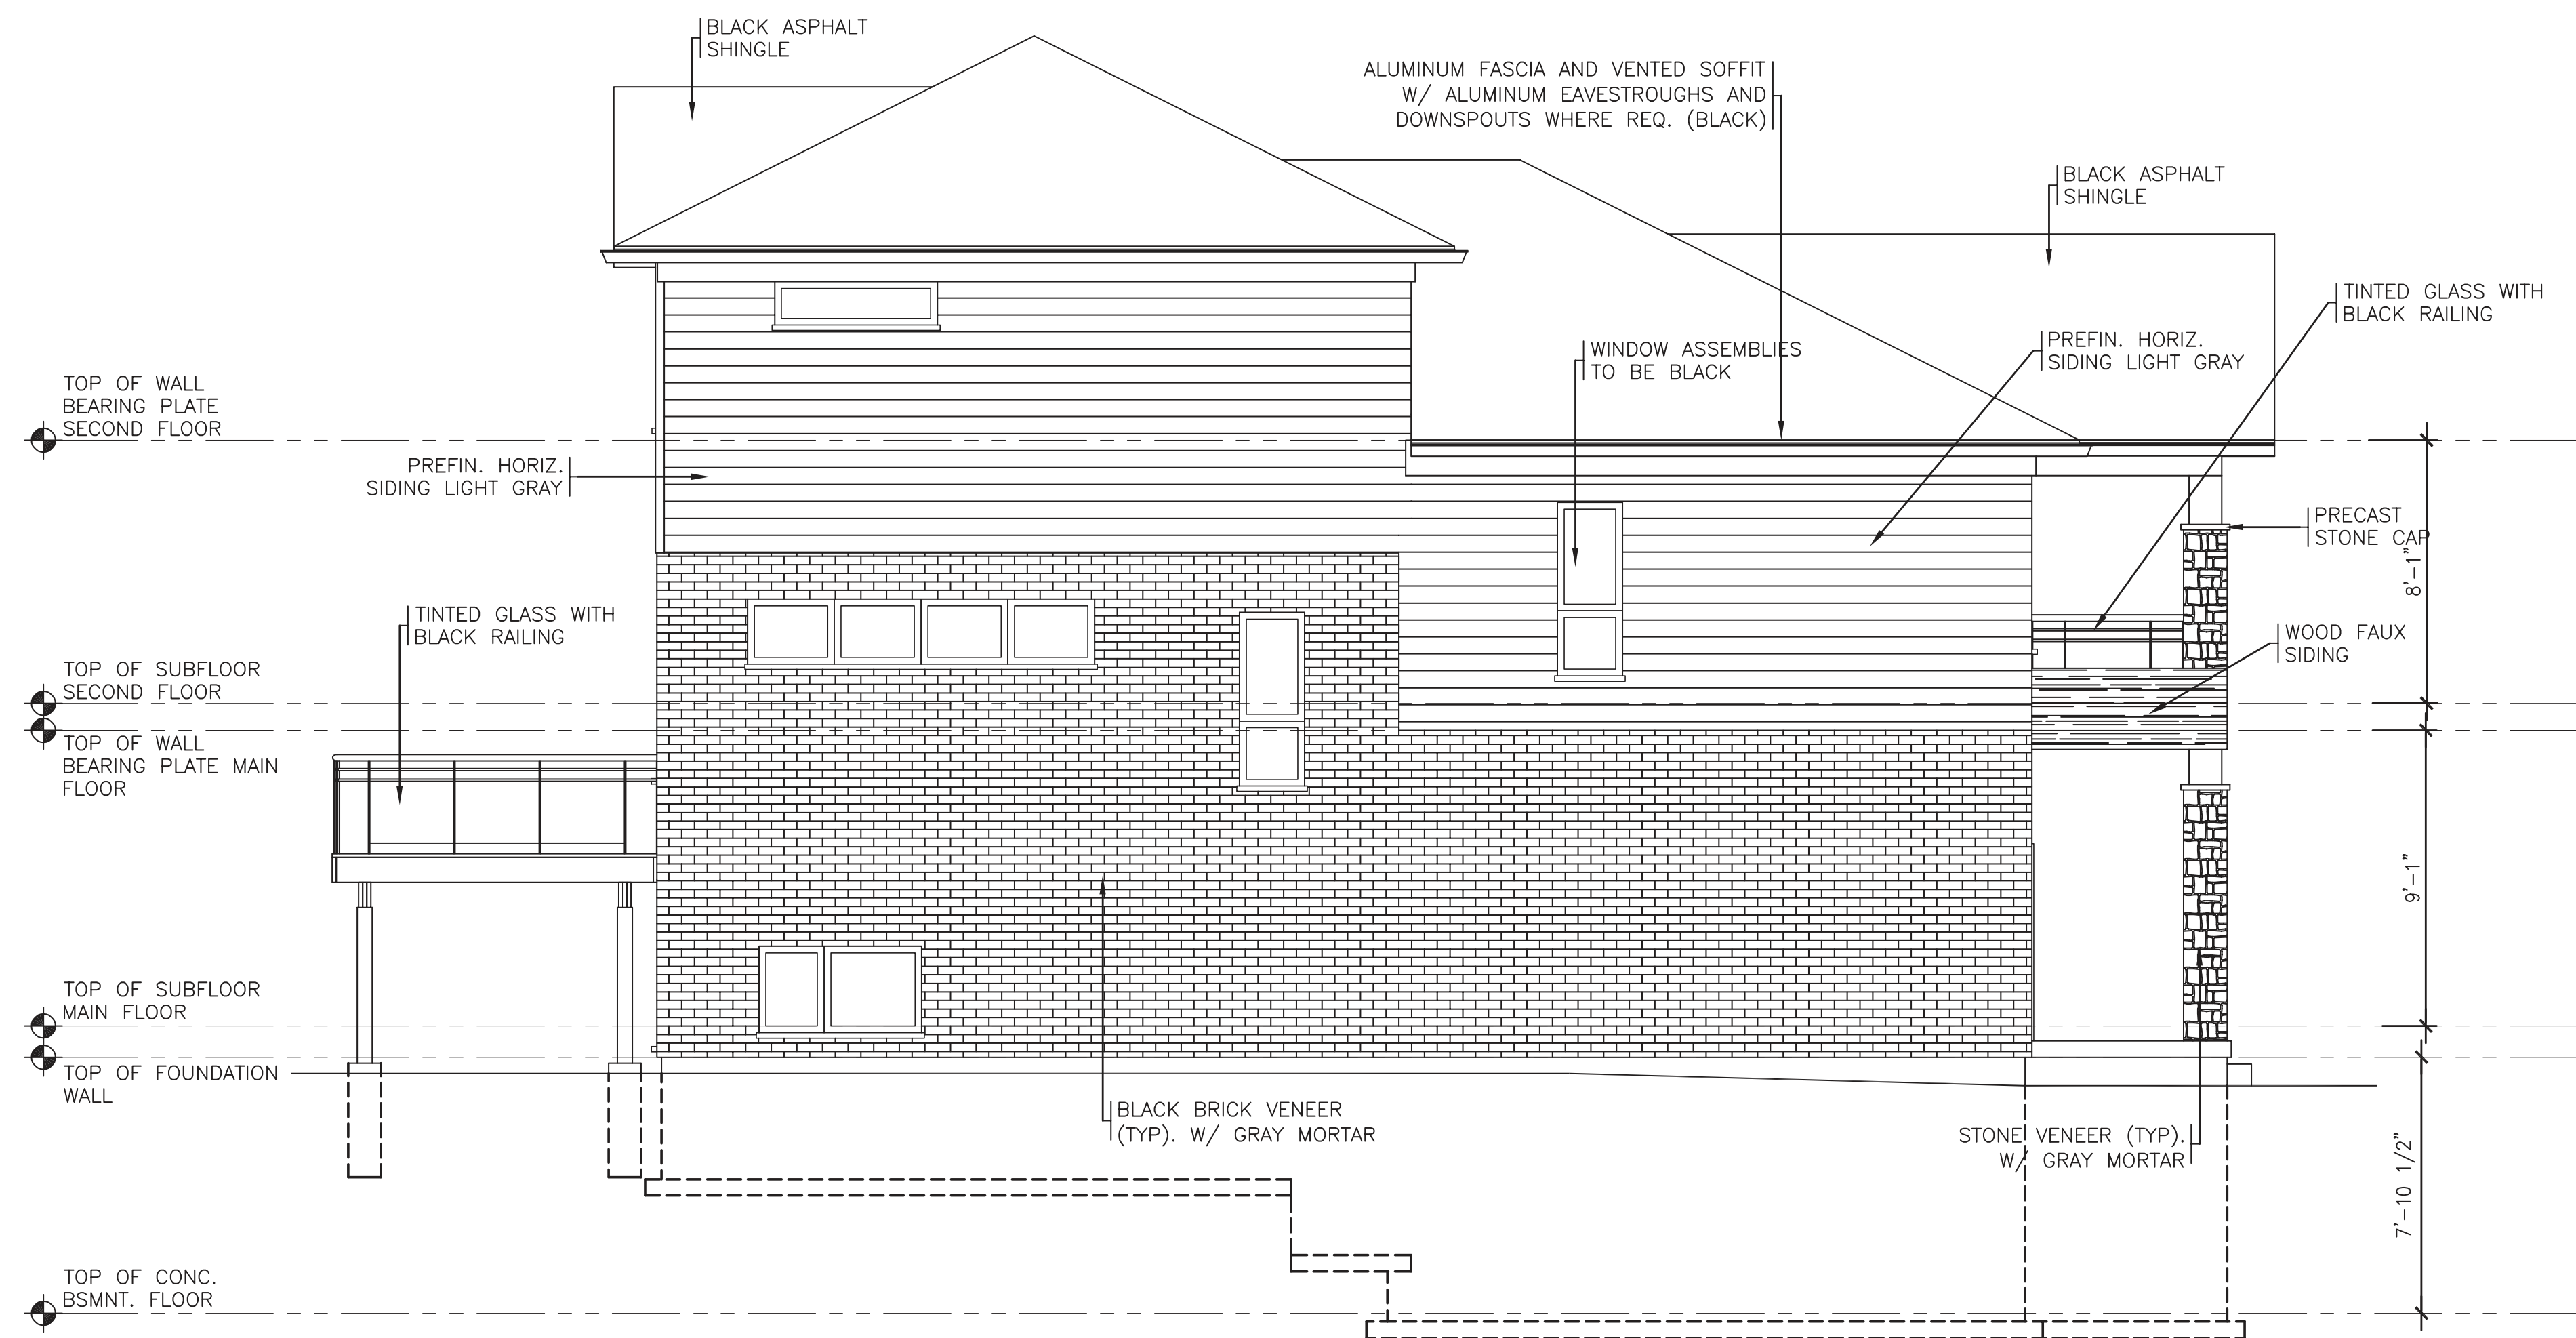

② LEFT SIDE ELEVATION

No.	Description	Issued by	Date
0	Initial Submission	RC	AUG/22

**RC<sup>3</sup>**

**rafael  
Carvalho**  
CONSTRUCTION CONSULTING  
**(647) 462 - 5406**  
PROJECT MANAGEMENT | LAND DEVELOPMENT | BIM - BUILDING INFORMATION MODELING  
rafaelcarvalho.rc@gmail.com | London - ON

CLIENT
2690015 ONTARIO INC

DRAWN	CHECKED	DATE	REVISION
RC	RC	AUG/2022	0

PROJECT
101 MEADOWLILY RD


DRAWING TITLE
TRADITIONAL TOWNS FRONT AND LEFT SIDE ELEVATIONS

SCALE	SHEET SIZE	SHEET Nº
1/4" = 1'-0"	ARCH D	04/05

PROJECT Nº	PROJECT STATUS
P.06/2021	SITE PLAN APP.



③ REAR ELEVATION

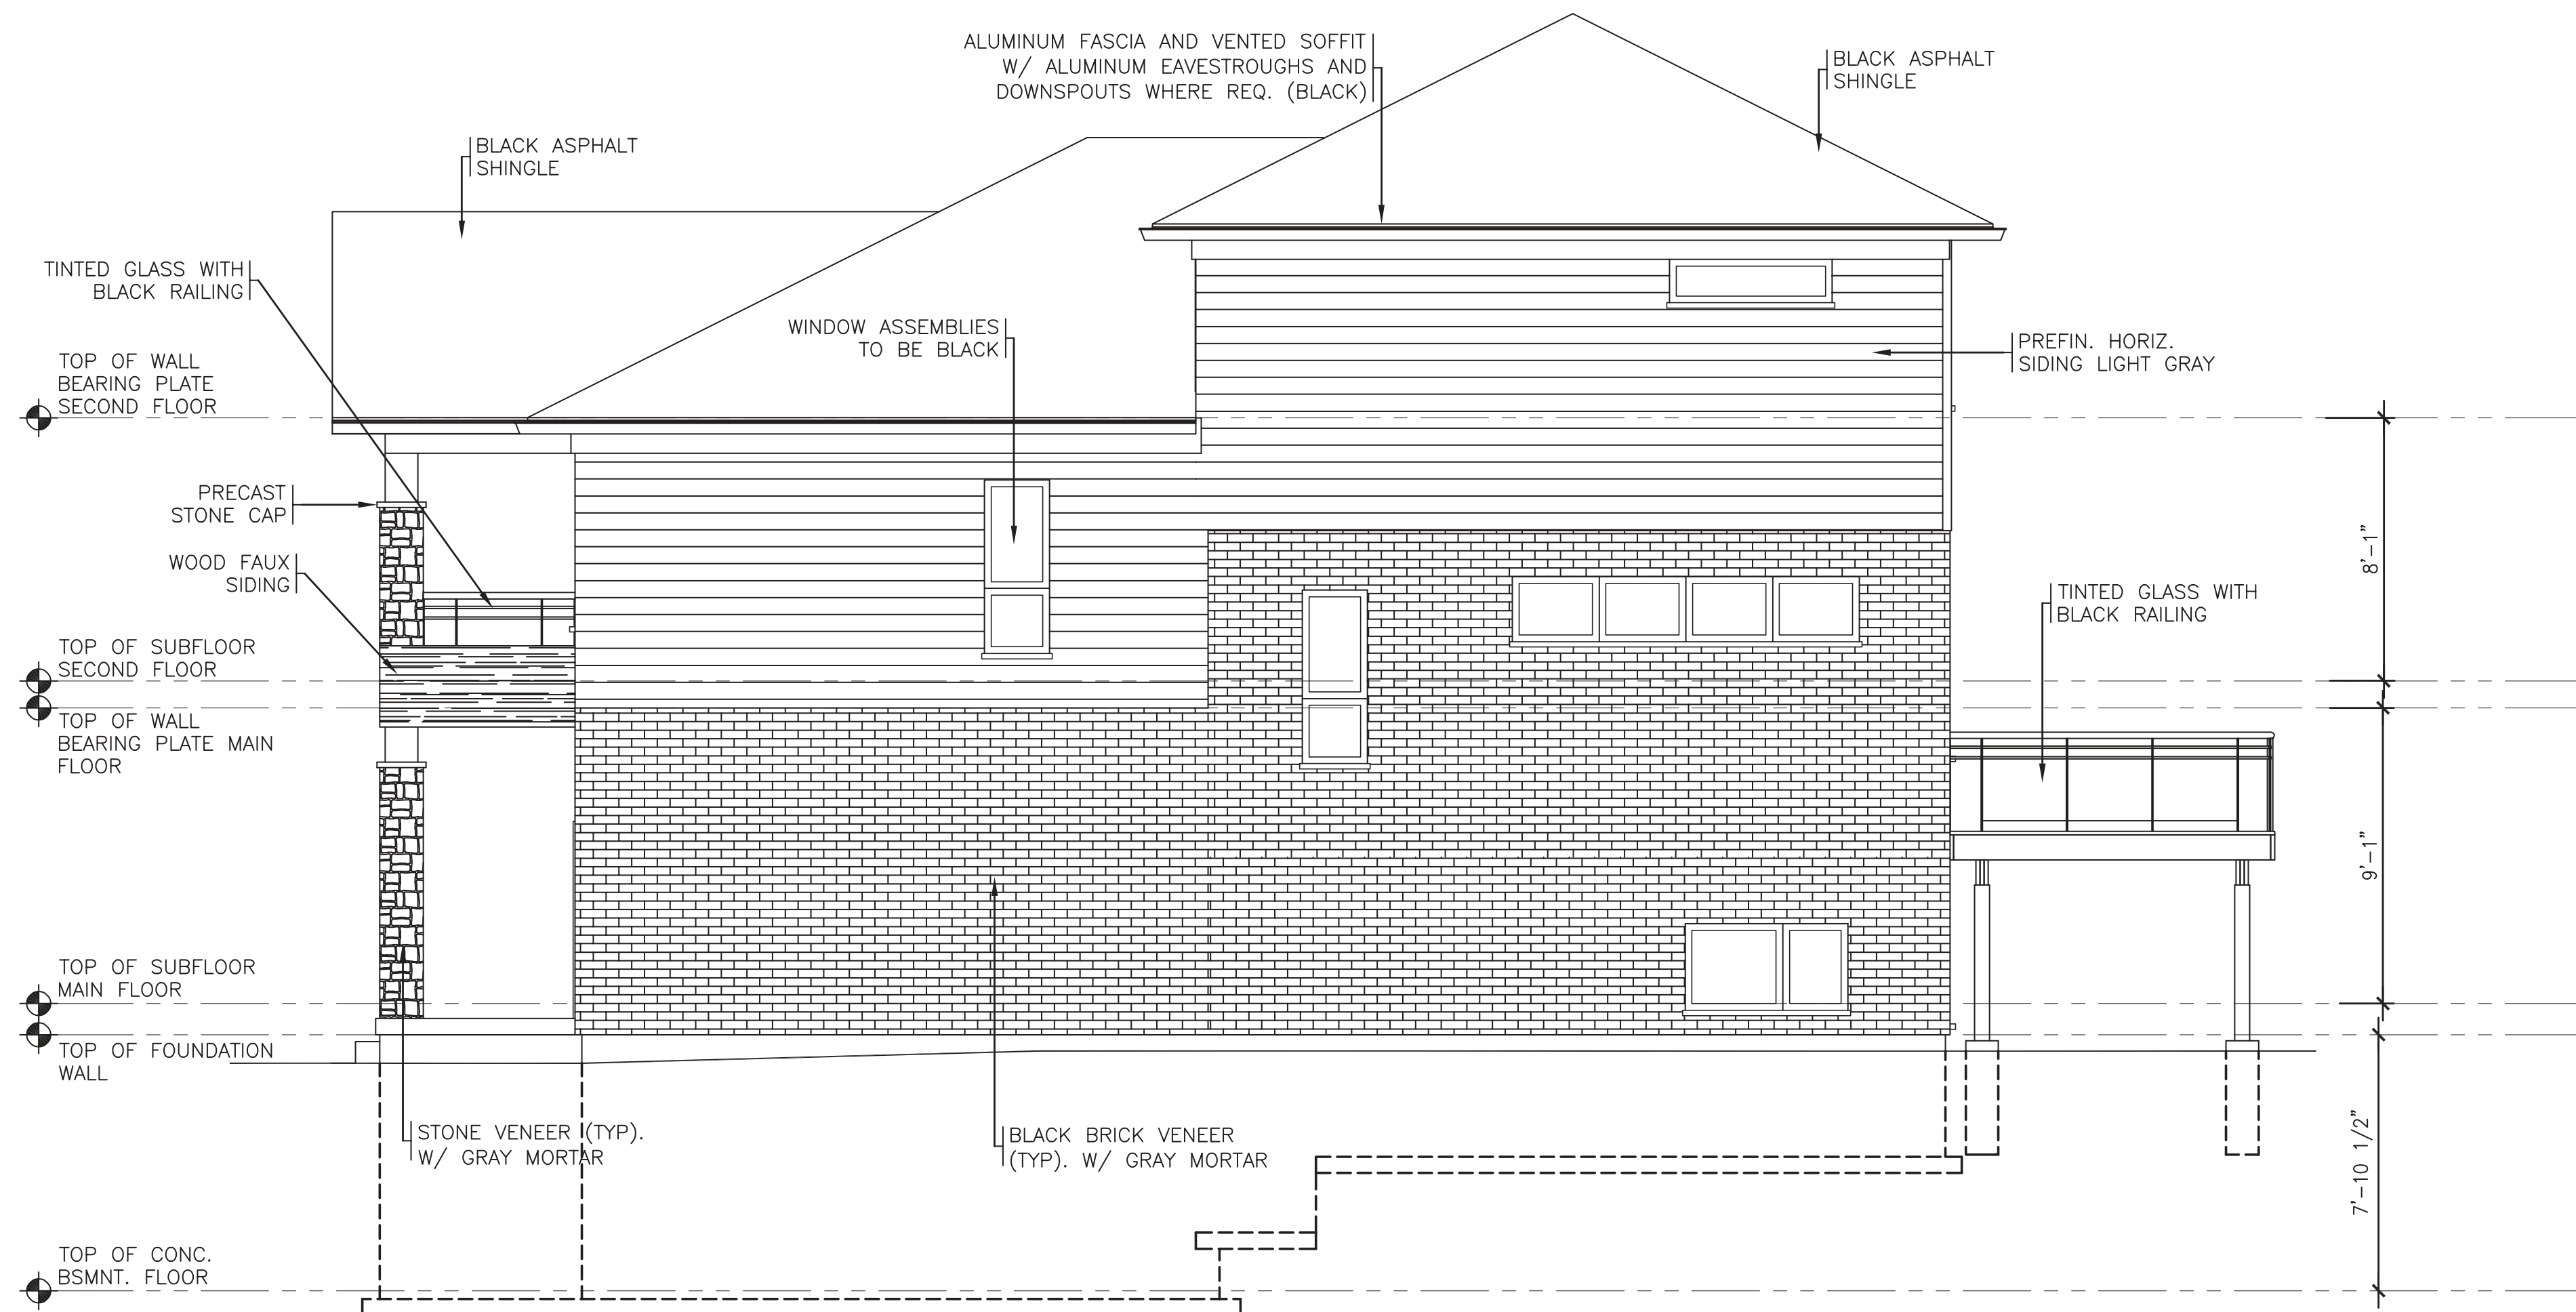

④ RIGHT SIDE ELEVATION

No.	Description	Issued by	Date
0	Initial Submission	RC	AUG/22

**RC<sup>3</sup>**

**rafael  
Carvalho**  
CONSTRUCTION CONSULTING  
**(647) 462 - 5406**  
PROJECT MANAGEMENT | LAND DEVELOPMENT | BIM - BUILDING INFORMATION MODELING  
rafaelcarvalho.rc@gmail.com | London - ON

CLIENT  
2690015 ONTARIO INC

DRAWN RC	CHECKED RC	DATE AUG/2022	REVISION 0
-------------	---------------	------------------	---------------


PROJECT  
101 MEADOWLILY RD

DRAWING  
TITLE  
TRADITIONAL TOWNS  
REAR AND RIGHT SIDE ELEVATIONS


SCALE 1/4" = 1'-0"	SHEET SIZE ARCH D	SHEET Nº 05/05
-----------------------	----------------------	-------------------

PROJECT Nº P.06/2021	PROJECT STATUS SITE PLAN APP.
-------------------------	----------------------------------



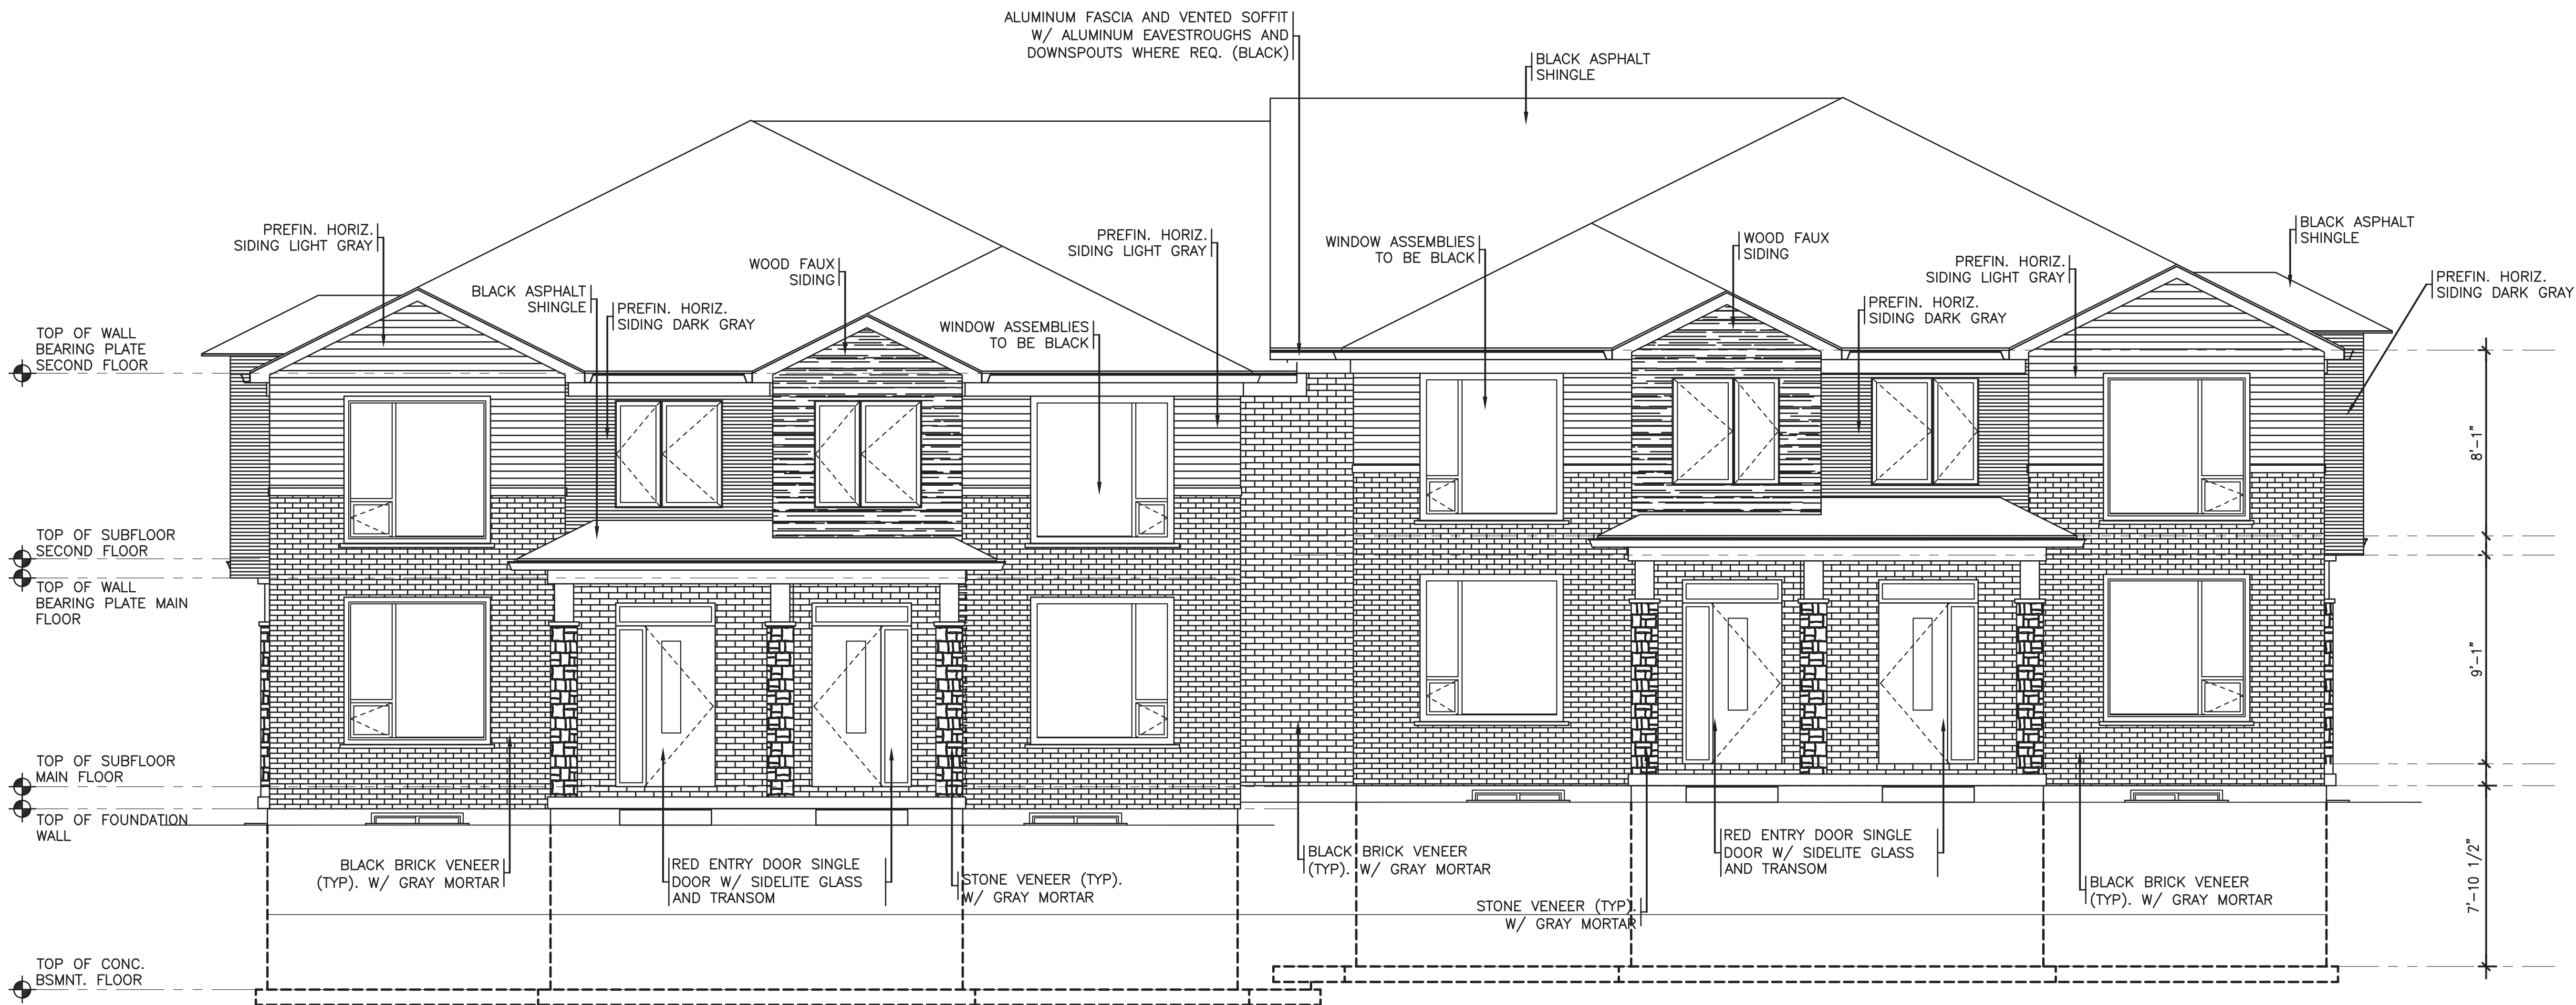

① FRONT ELEVATION

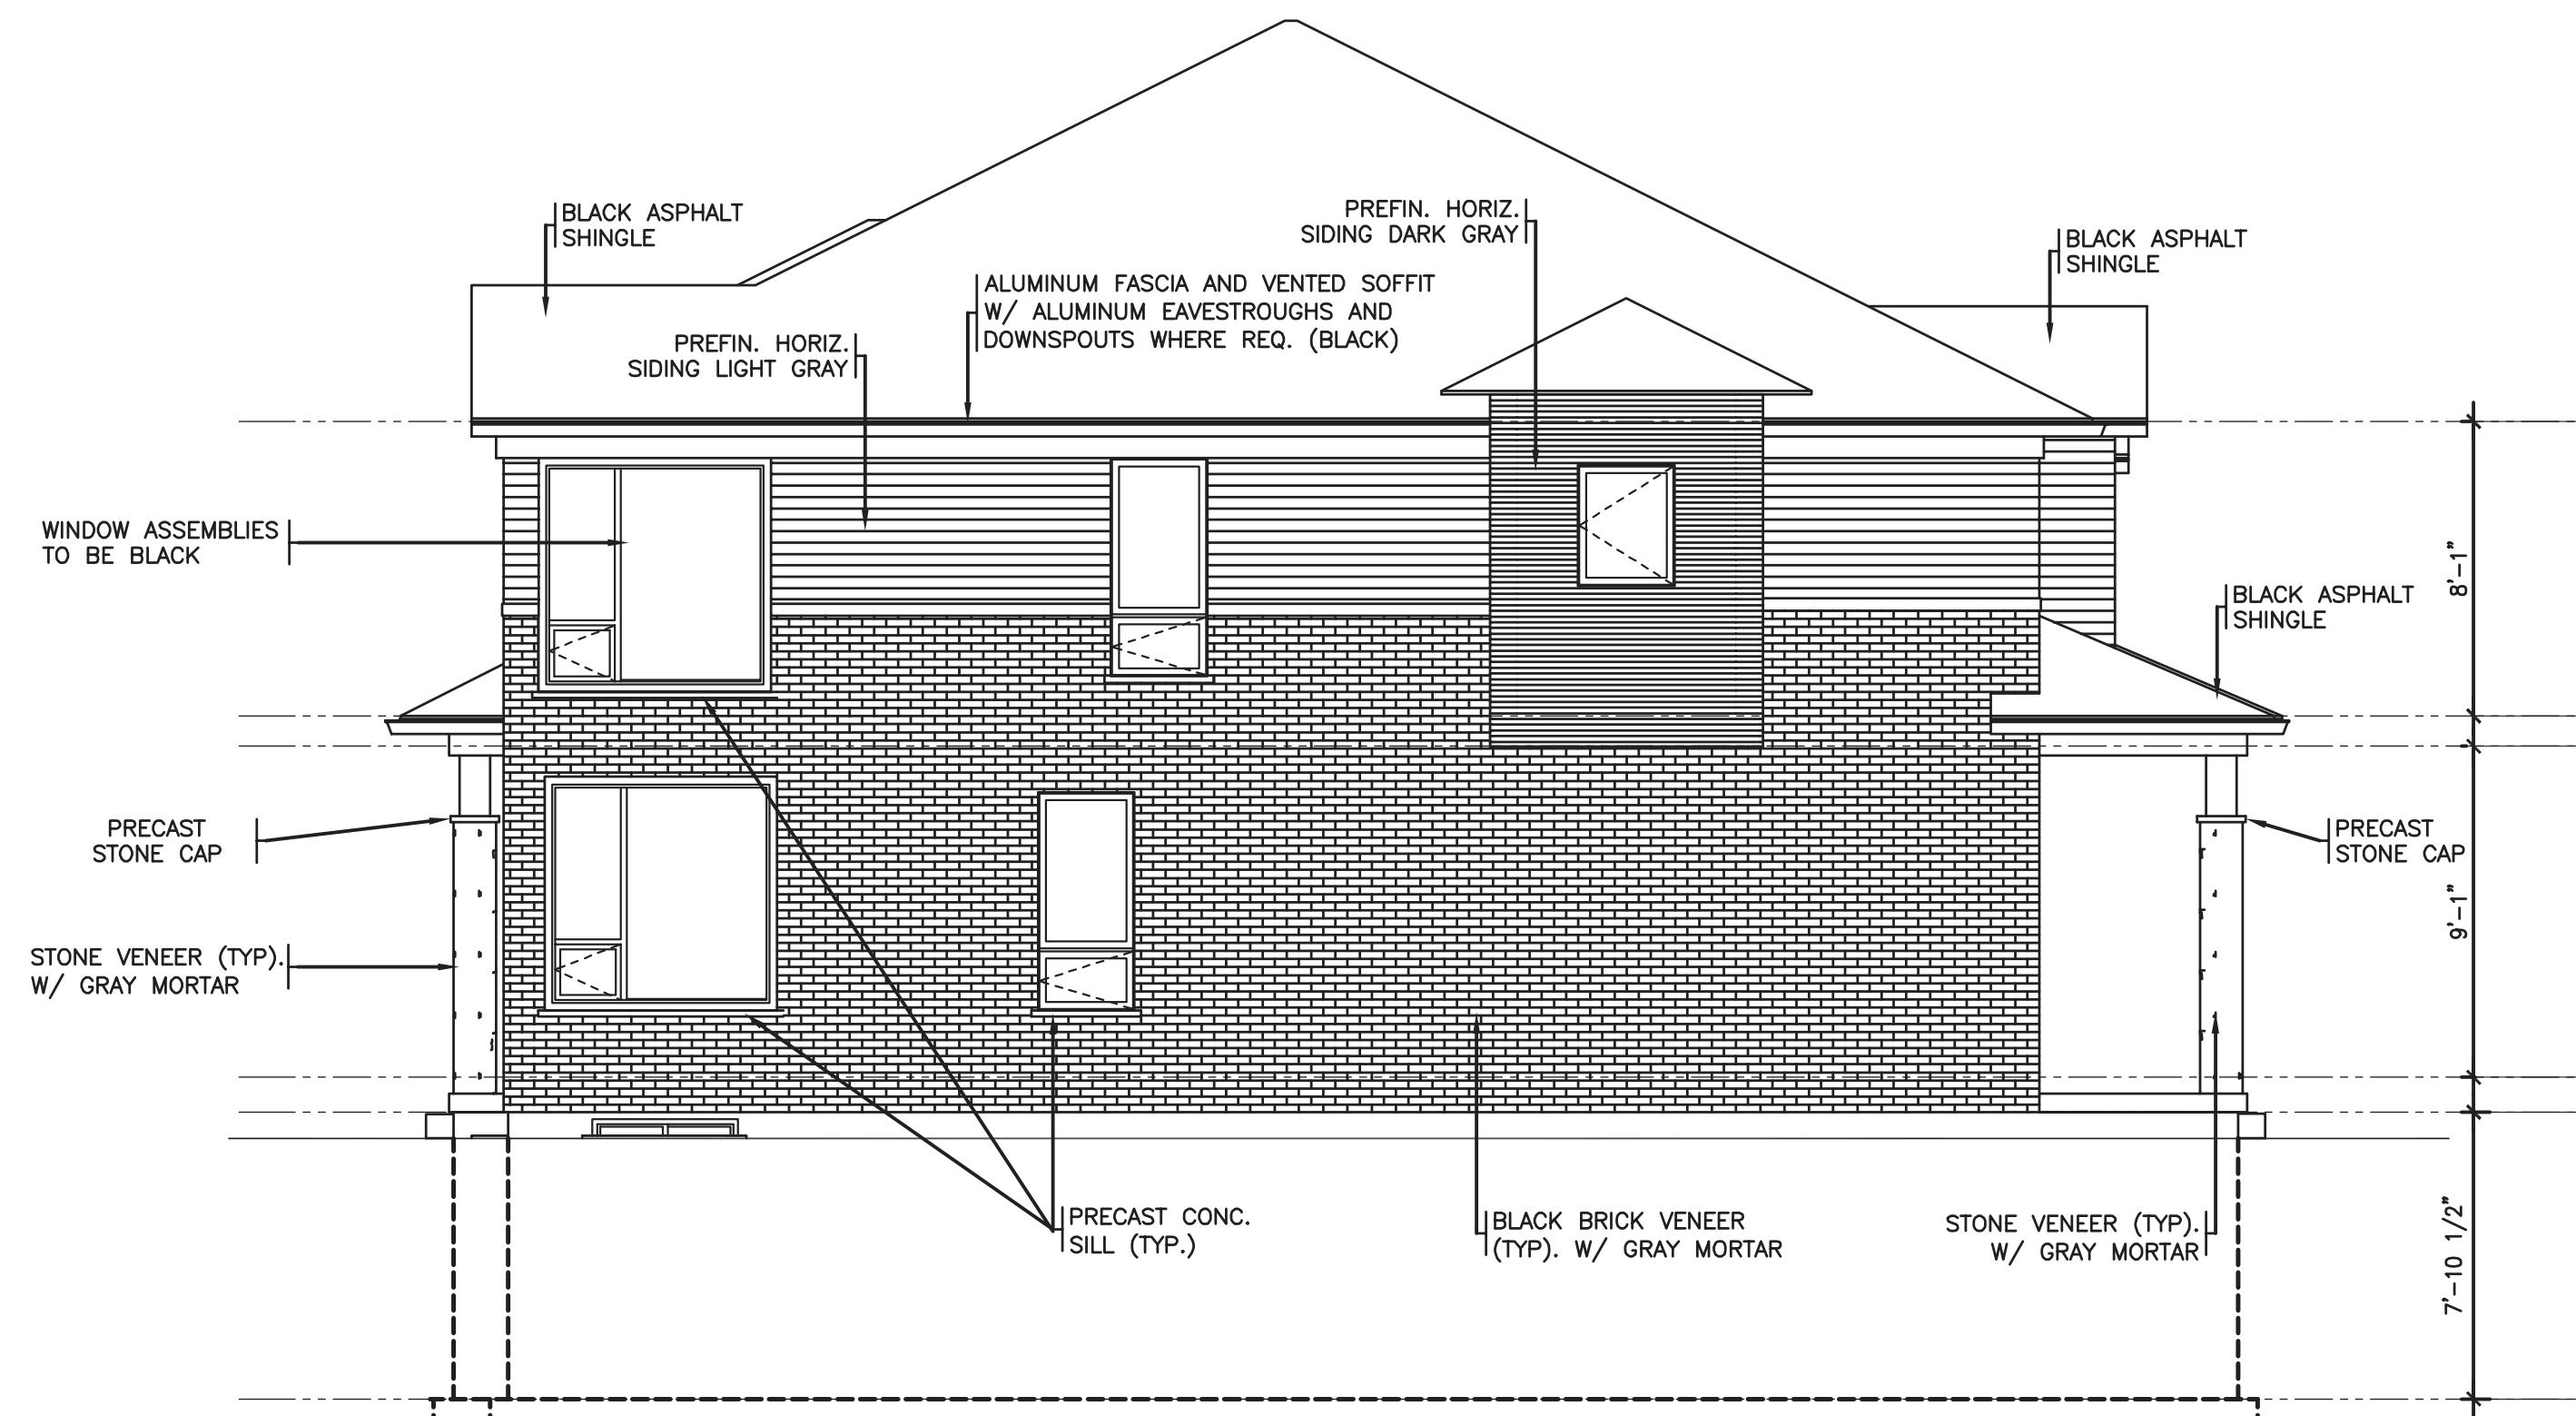

② LEFT SIDE ELEVATION

No.	Description	Issued by	Date
0	Initial Submission	RC	AUG/22

**RC<sup>3</sup>**

**rafael  
Carvalho**  
CONSTRUCTION CONSULTING  
**(647) 462 - 5406**  
PROJECT MANAGEMENT | LAND DEVELOPMENT | BIM - BUILDING INFORMATION MODELING  
rafaelcarvalho.rc@gmail.com | London - ON

CLIENT	
2690015 ONTARIO INC	

DRAWN	CHECKED	DATE	REVISION
RC	RC	AUG/2022	0

PROJECT
101 MEADOWLILY RD


DRAWING TITLE
REAR LANE TOWNS FRONT AND LEFT SIDE ELEVATIONS

SCALE	SHEET SIZE	SHEET Nº
1/4" = 1'-0"	ARCH D	04/05

PROJECT Nº	PROJECT STATUS
P.06/2021	SITE PLAN APP.



③ REAR ELEVATION

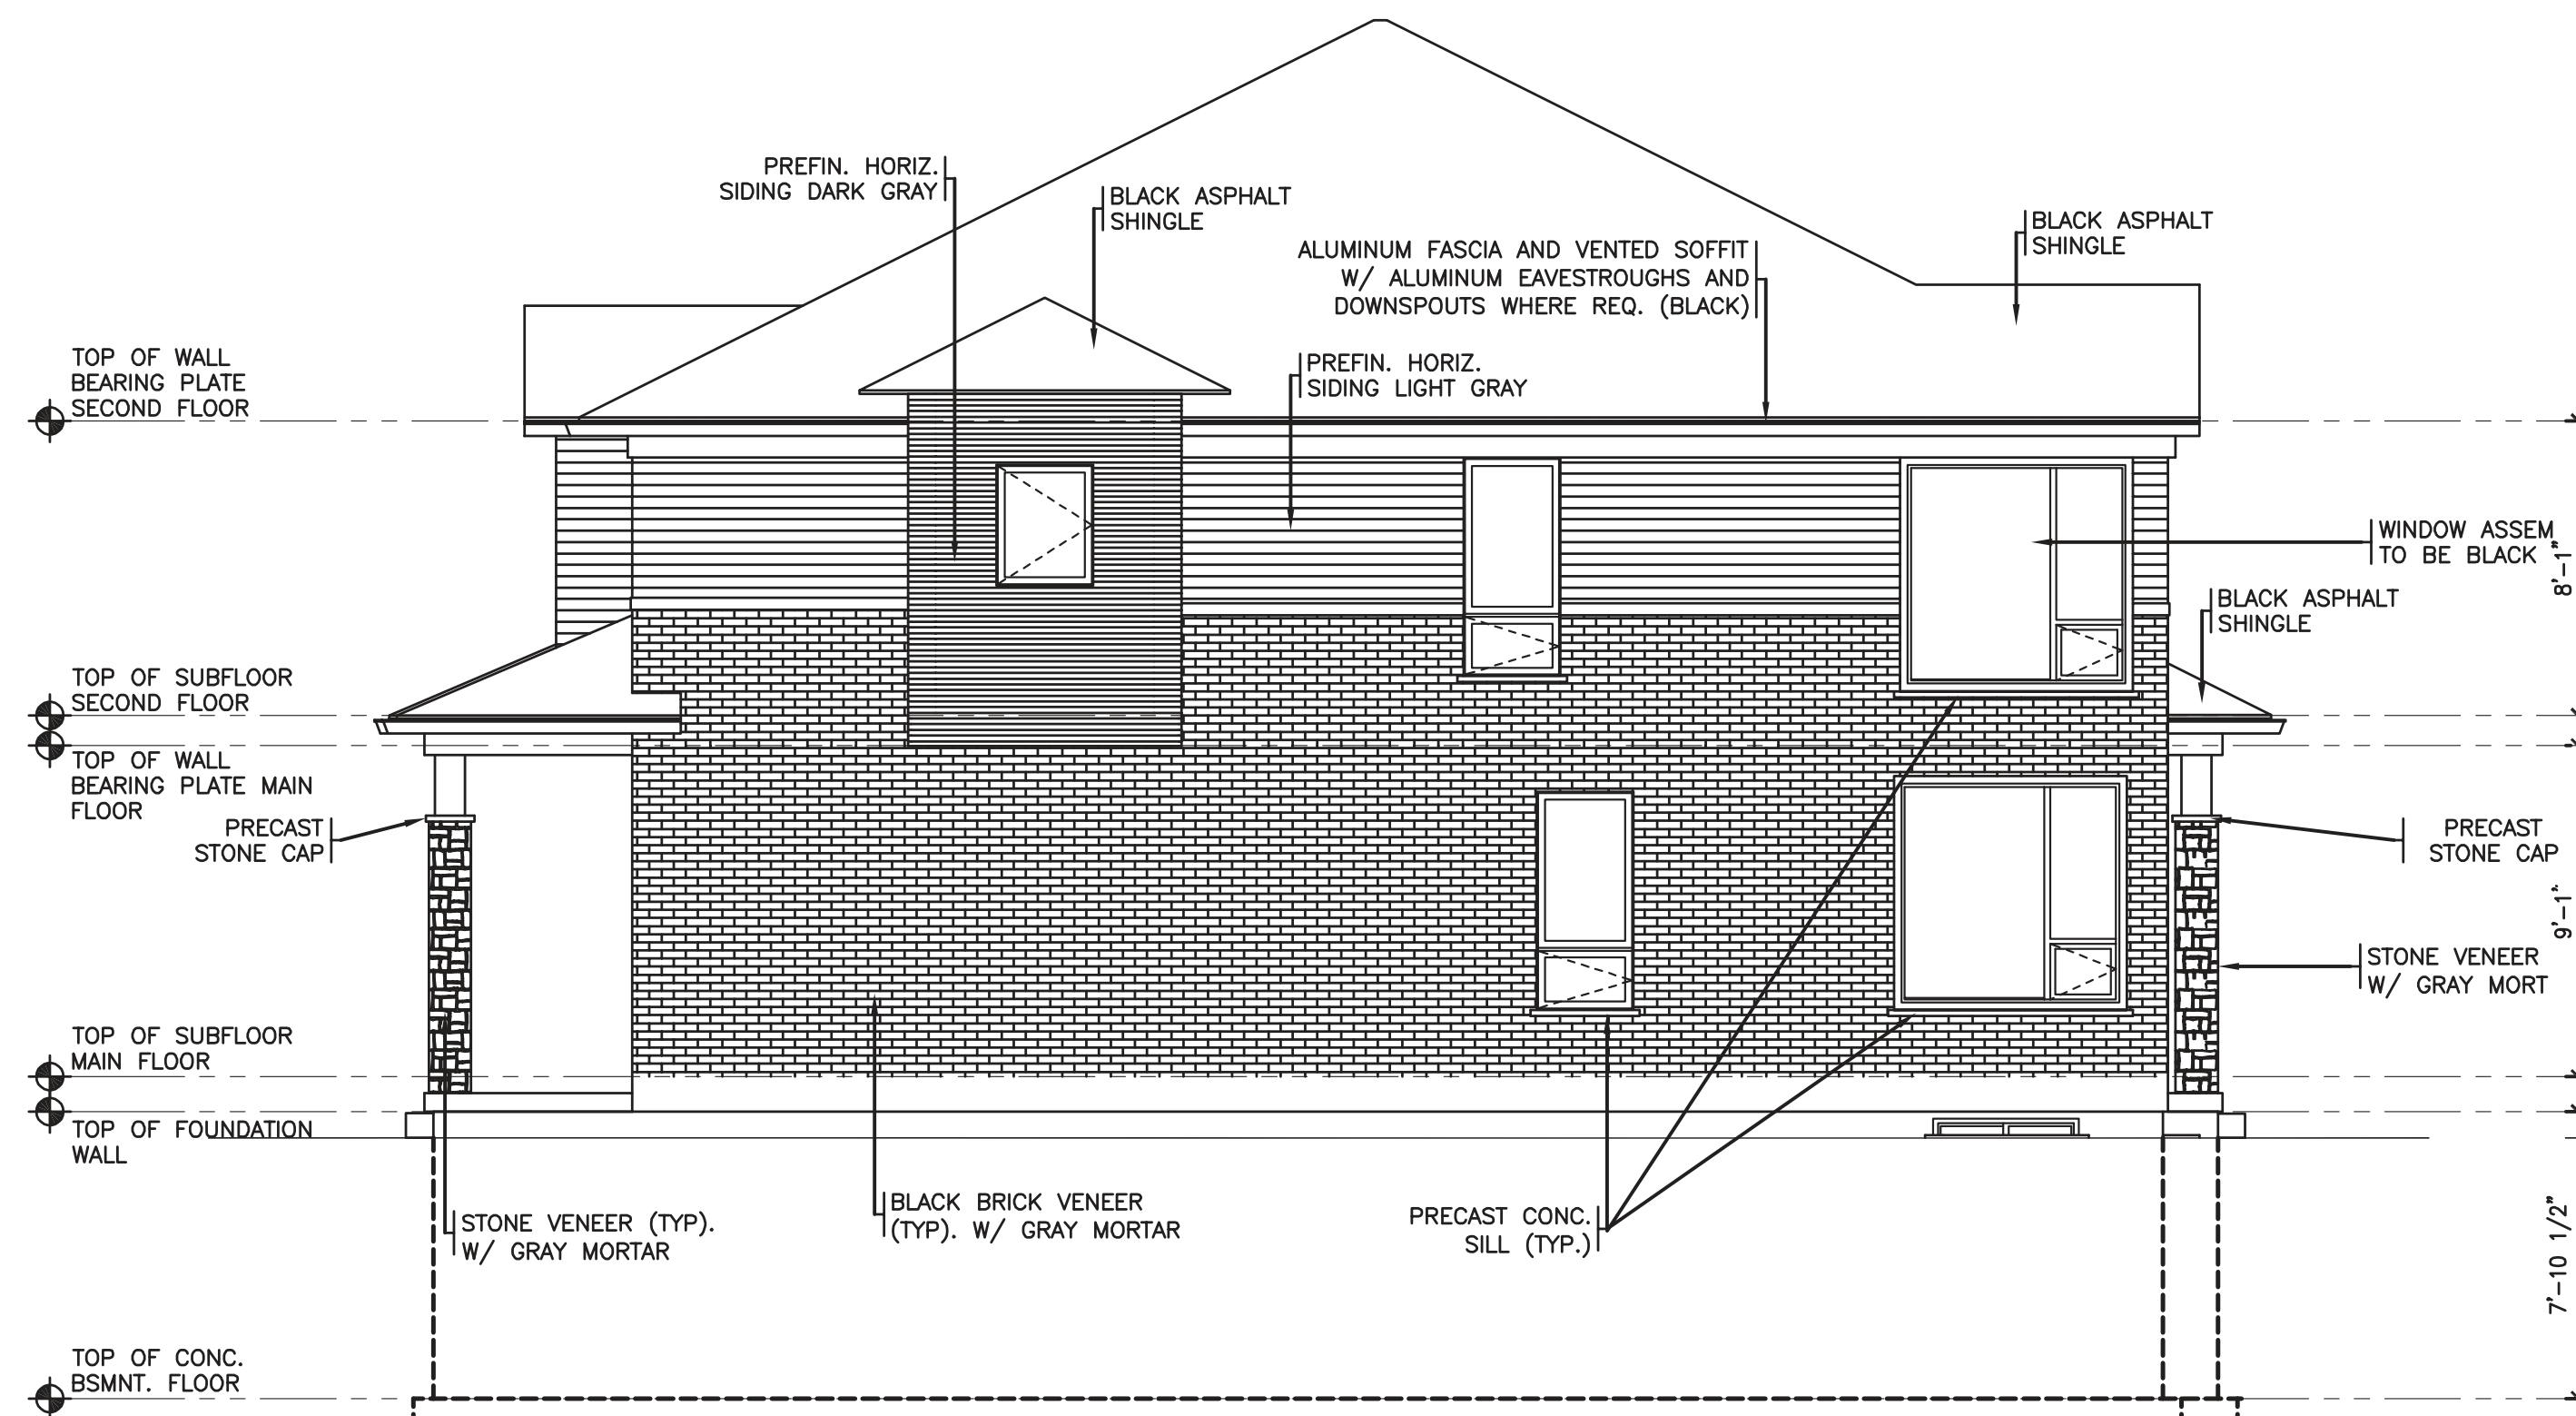

④ RIGHT SIDE ELEVATION

No.	Description	Issued by	Date
0	Initial Submission	RC	AUG/22

**RC<sup>3</sup>**

**rafael  
Carvalho**  
CONSTRUCTION CONSULTING  
(647) 462 - 5406  
PROJECT MANAGEMENT | LAND DEVELOPMENT | BIM - BUILDING INFORMATION MODELING  
rafaelcarvalho.rc@gmail.com | London - ON

CLIENT
2690015 ONTARIO INC

DRAWN	CHECKED	DATE	REVISION
RC	RC	AUG/2022	0

PROJECT
101 MEADOWLILY RD

DRAWING TITLE
REAR LANE TOWNS REAR AND RIGHT SIDE ELEVATIONS

SCALE	SHEET SIZE	SHEET Nº
1/4" = 1'-0"	ARCH D	05/05

PROJECT Nº	PROJECT STATUS
P.06/2021	SITE PLAN APP.