




AMENDMENT TO SCHEDULE "A" (BY-LAW NO. Z.-1)

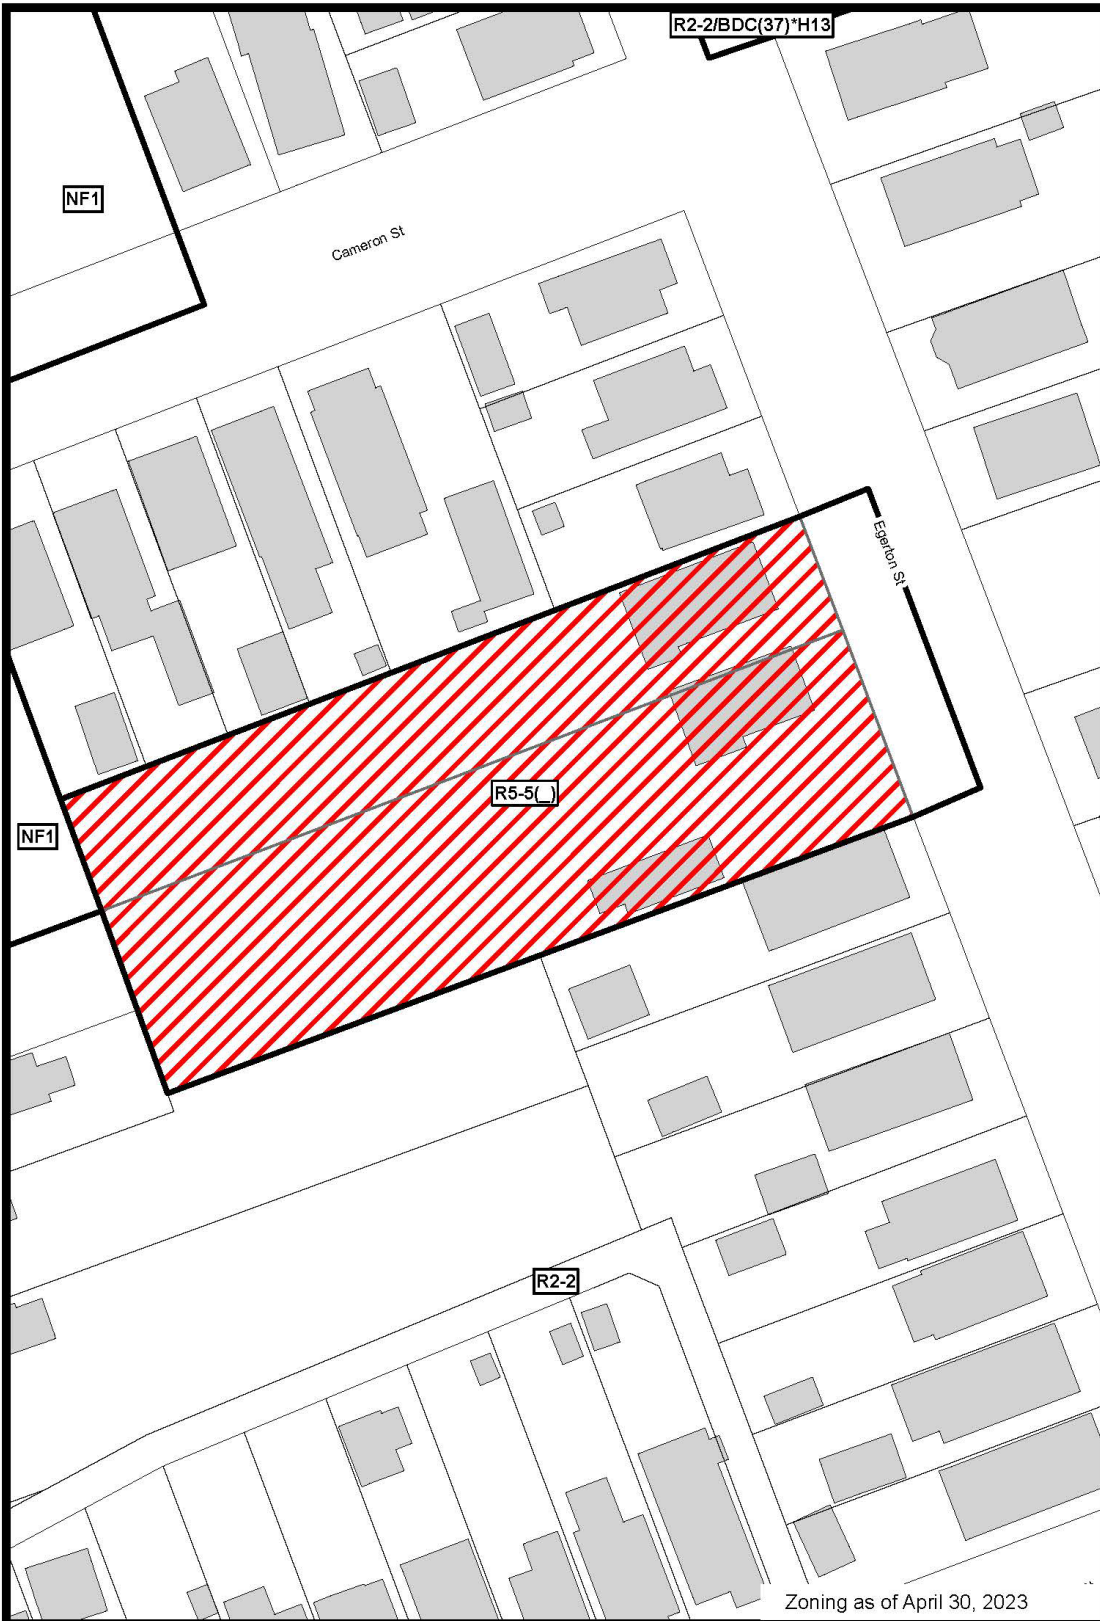

File Number: Z-9608

Planner: CM

Date Prepared: 2023/06/06

Technician: JI

By-Law No: Z.-1-

SUBJECT SITE 

1:600

0 3 6 12 18 24 Meters

