


NW-1 AREA

FUTURE SAN SEWER REQUIRED

EX. SAN SEWERS

SANITARY DRAINAGE AREAS

PROPERTY BOUNDARY

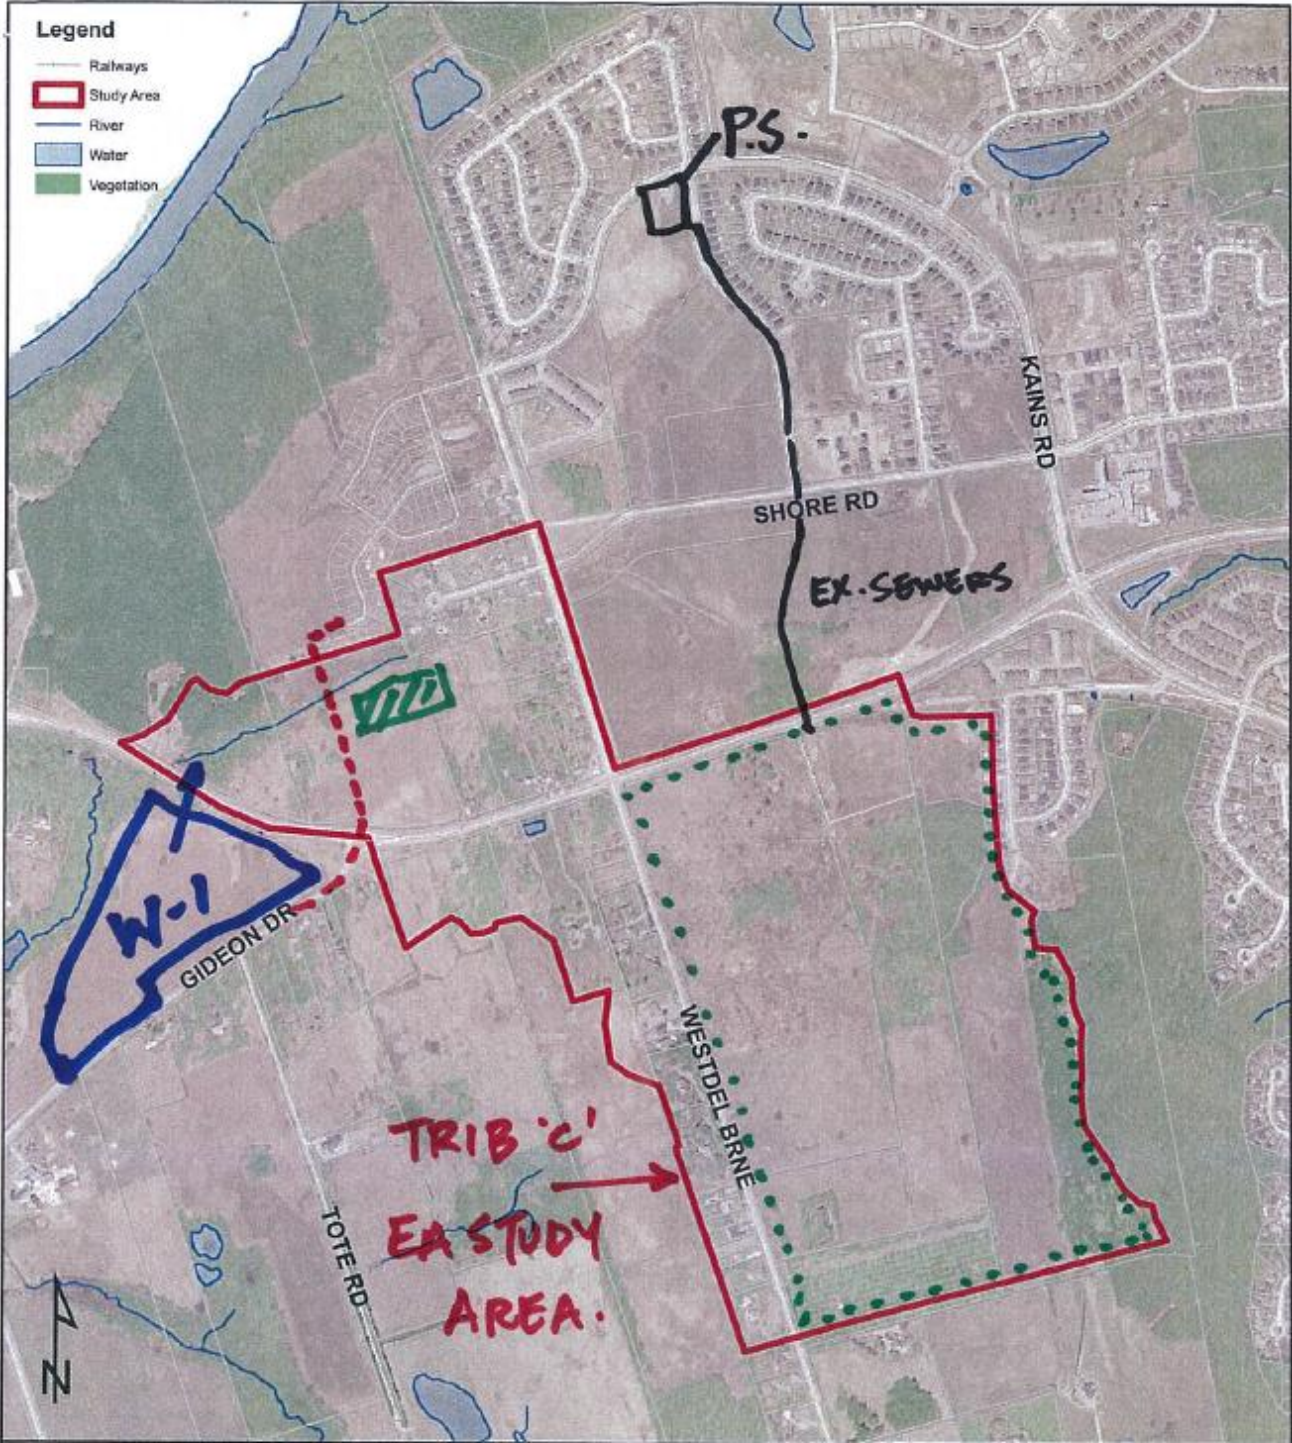

City of London

Tributary 'C' Municipal Class
Environmental Assessment

Figure 1:
Study Area




London
CANADA

AECOM

Scale: NTS

Date: February 2010

PN: 107363

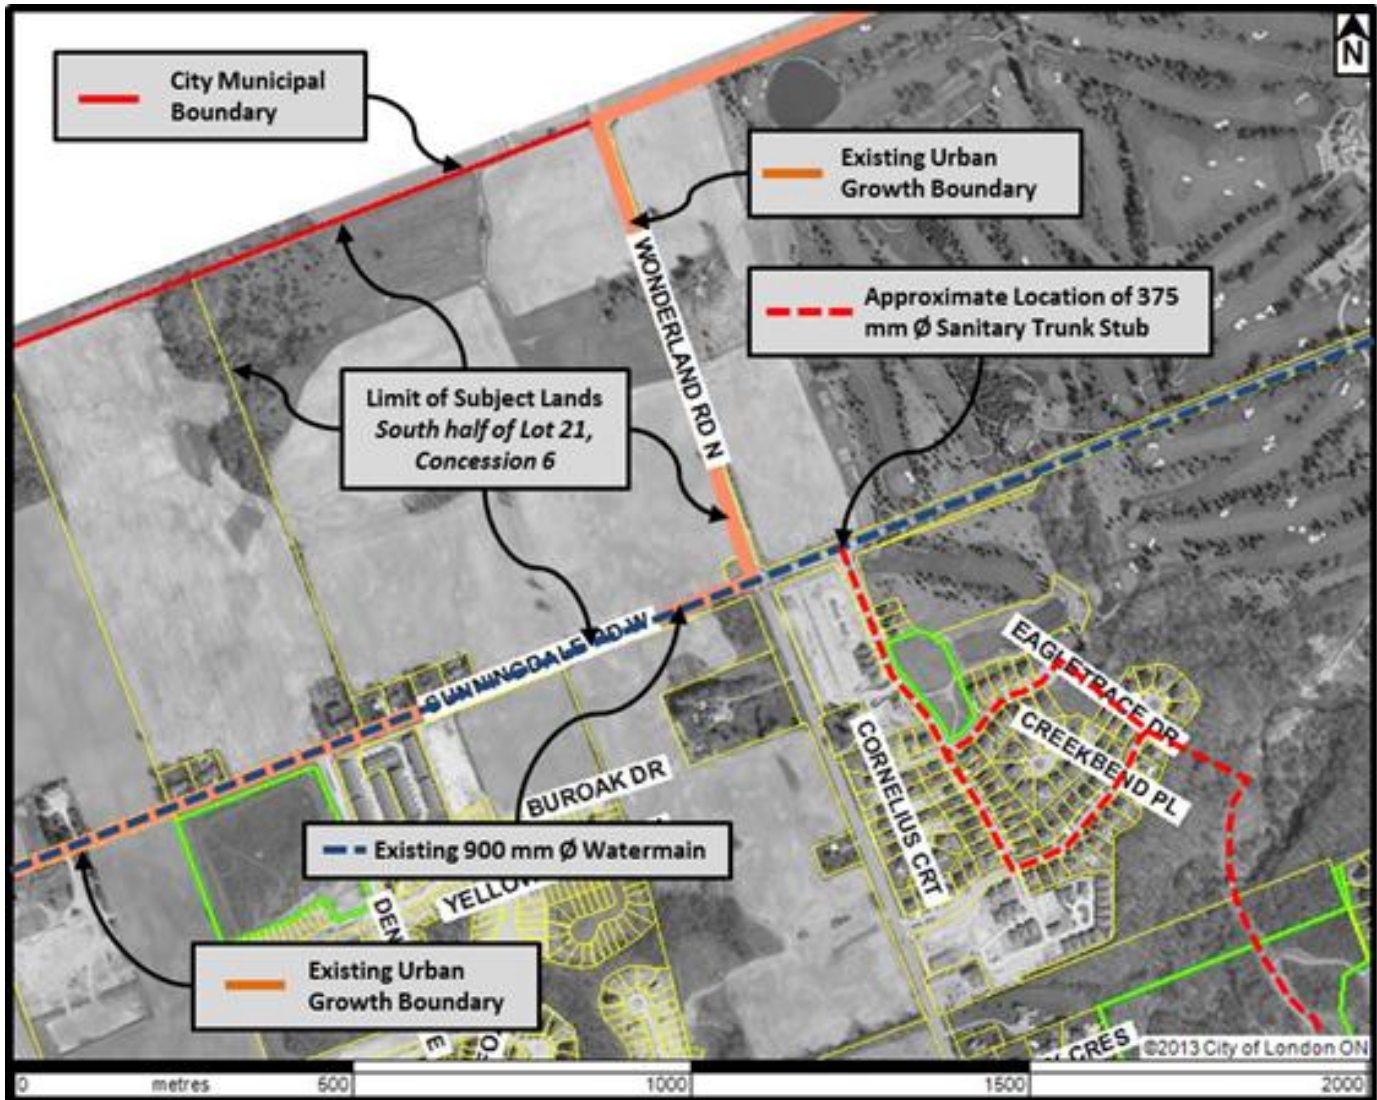




- Low Density Residential
- Medium Density Residential
- Open Space (Parkland)
- Open Space (Swamp)
- Wetlands
- Sewer
- Overhead

NOTE: FINAL PLAN SUBJECT TO NATURAL HERITAGE FEATURES ASSESSMENT


WACKERSON ROAD
PRELIMINARY LAND USE CONCEPT



PLANNING
 URBAN DESIGN
 & LANDSCAPE
 ARCHITECTURE

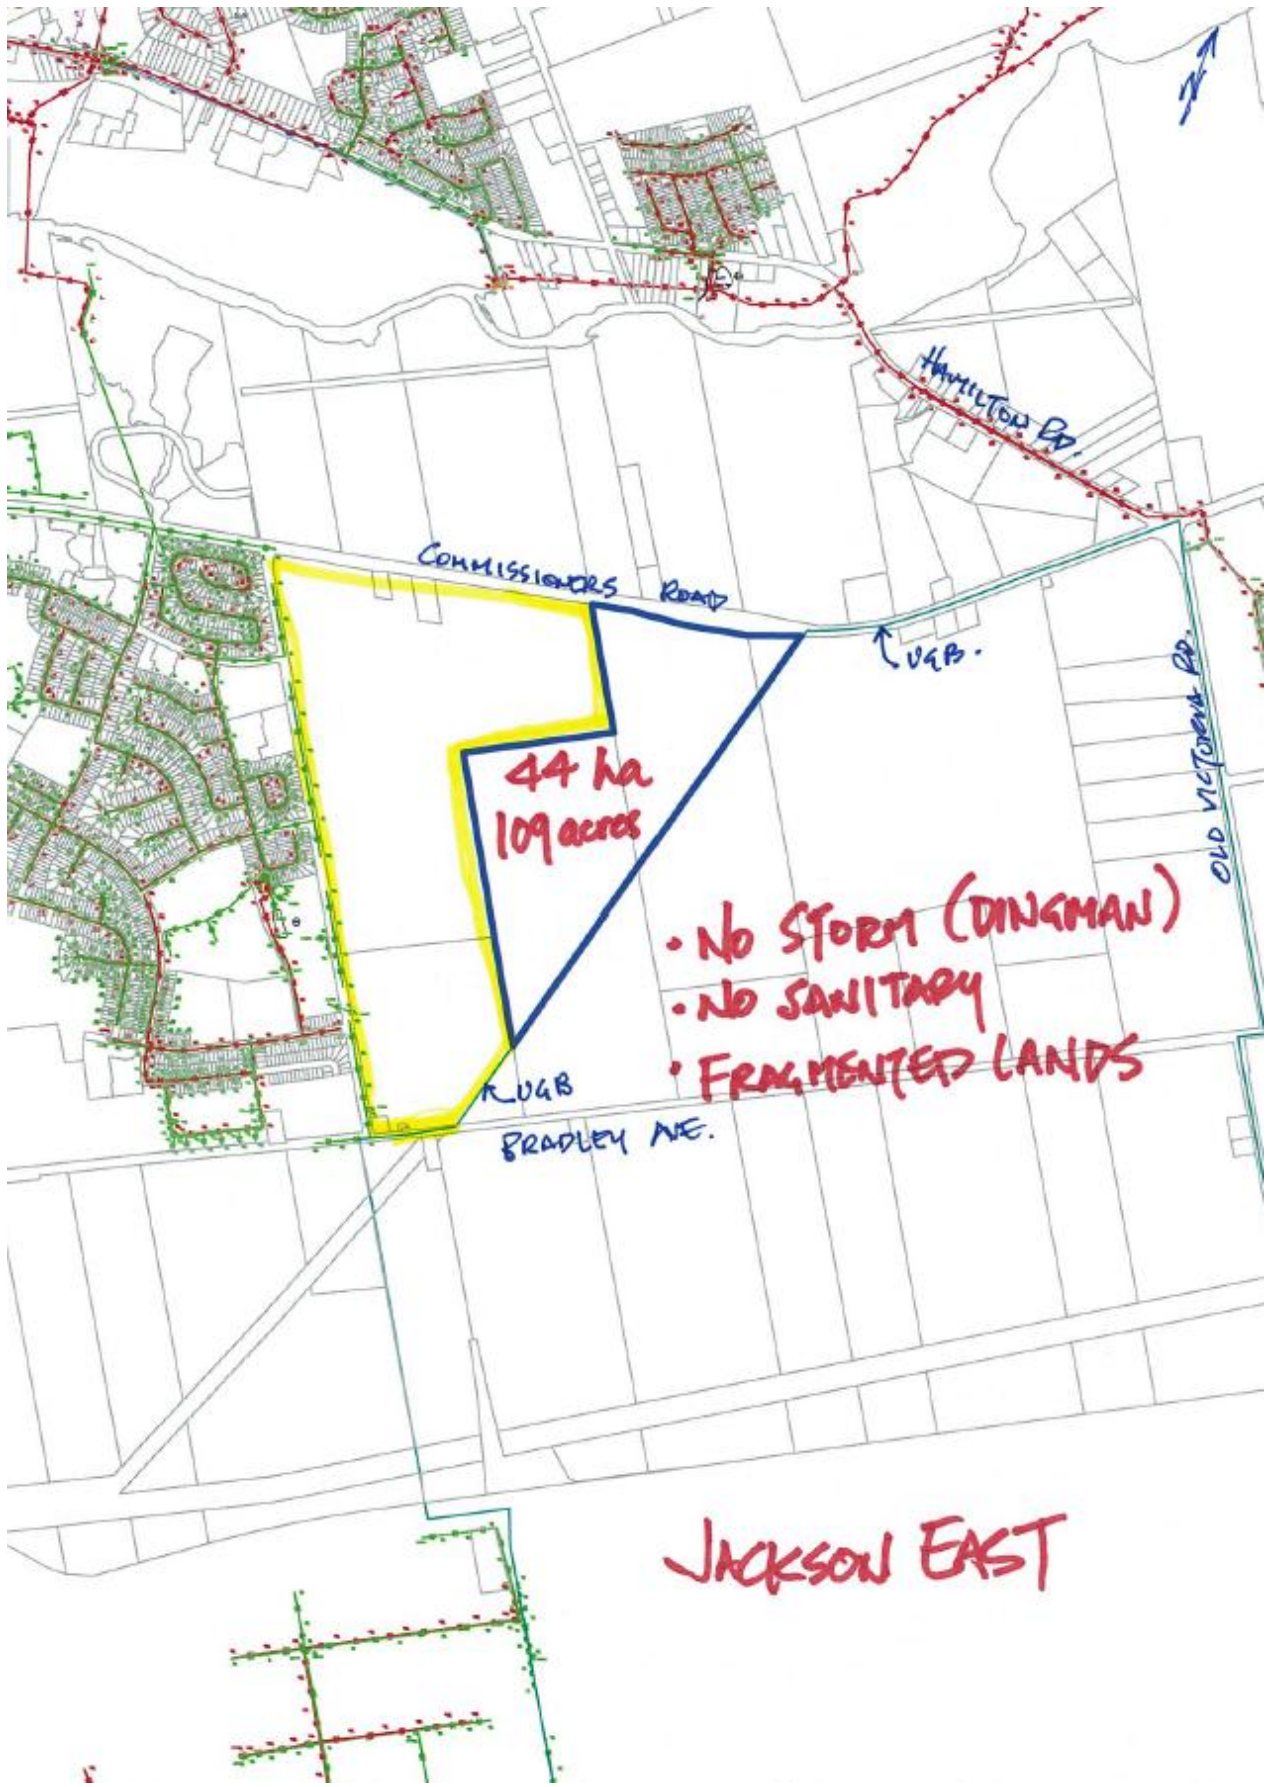

JACKSON EAST

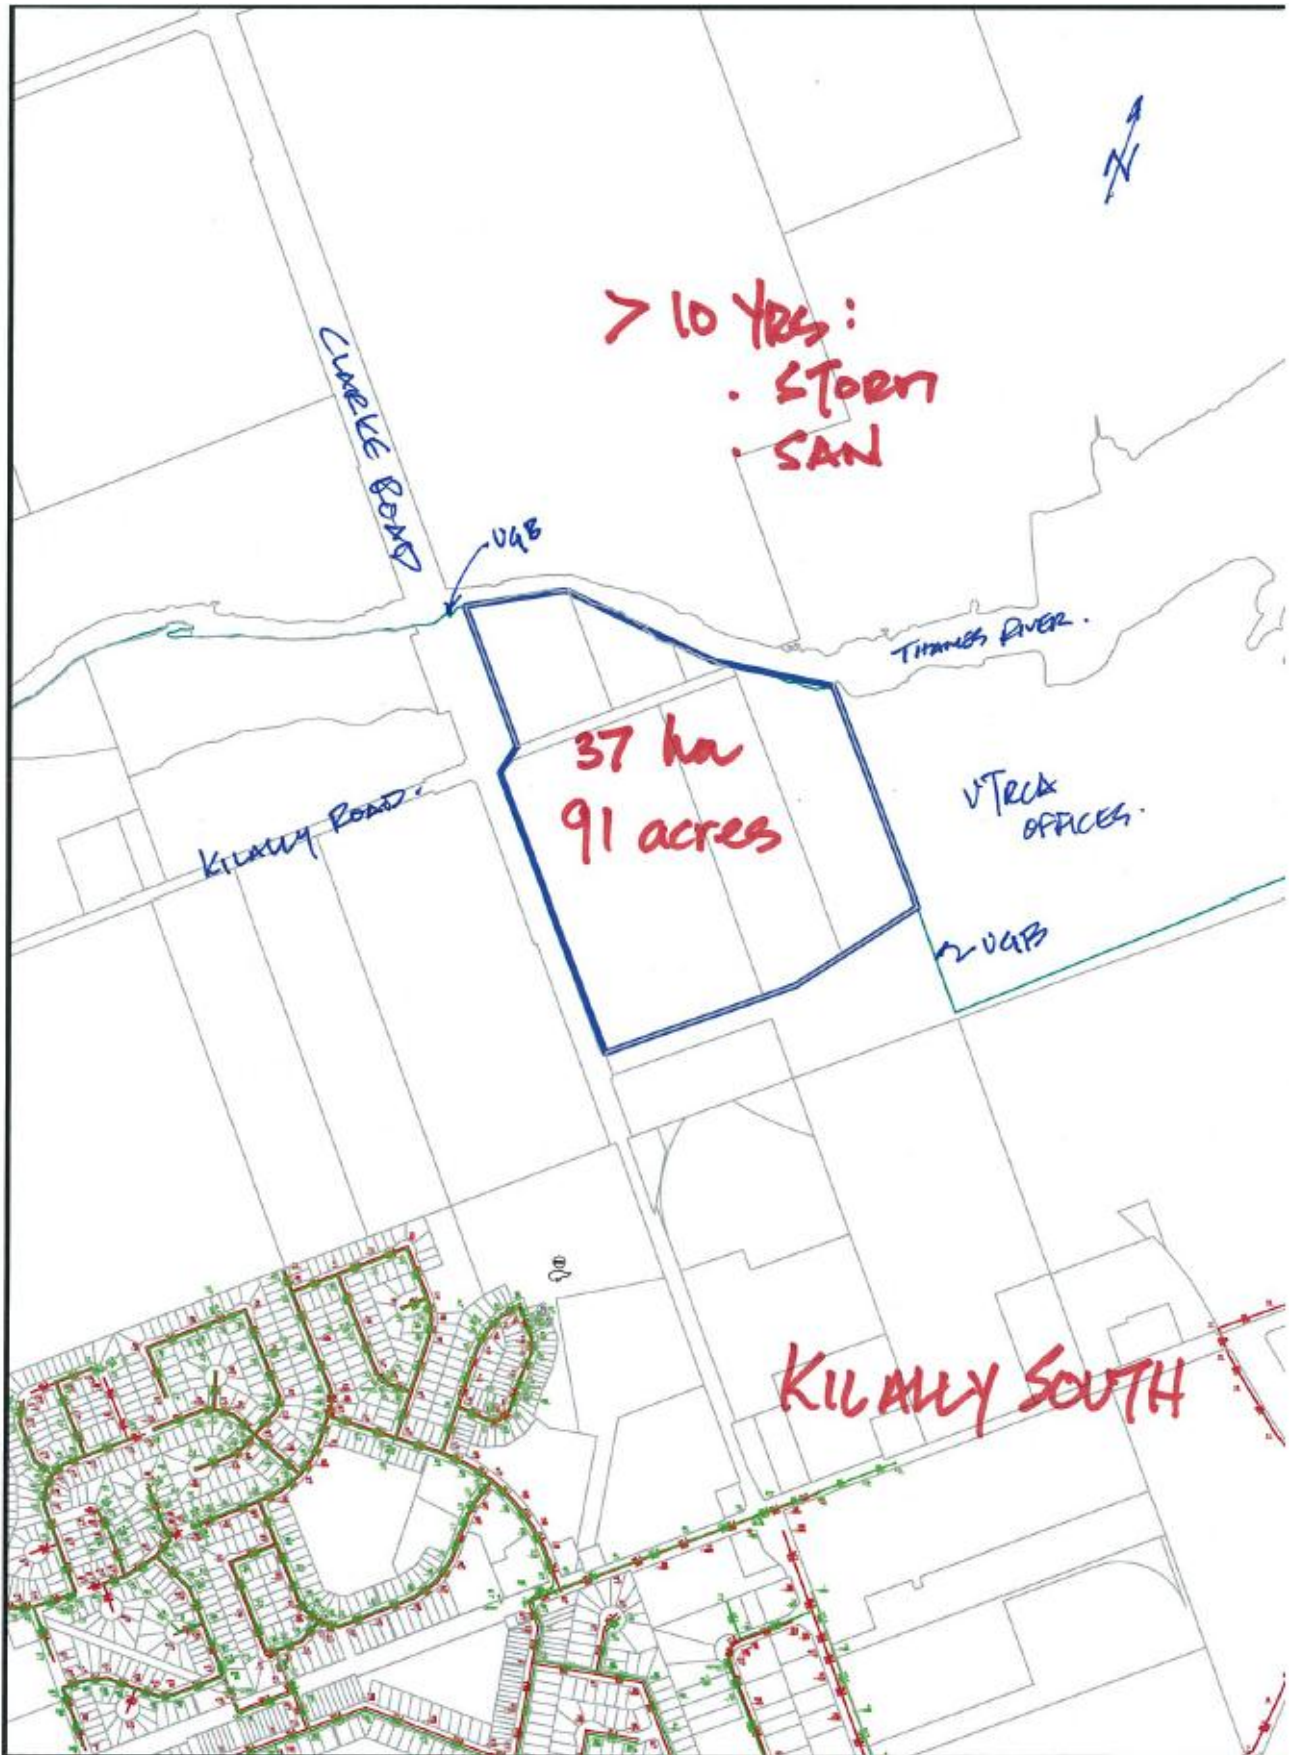

> 10 YRS:
• STORM
• SAN

37 ha
91 acres

VTRUCK
OFFICES

KILALLY SOUTH

CLARKES ROAD

KILALLY ROAD

THAMES RIVER

V48

V48





AIRPORT



45 ha
110 acres

DUNDAS ST

> 10 YRS:

- SANITARY
- STORM

CEMENTIN ROAD

DUNDAS EAST

