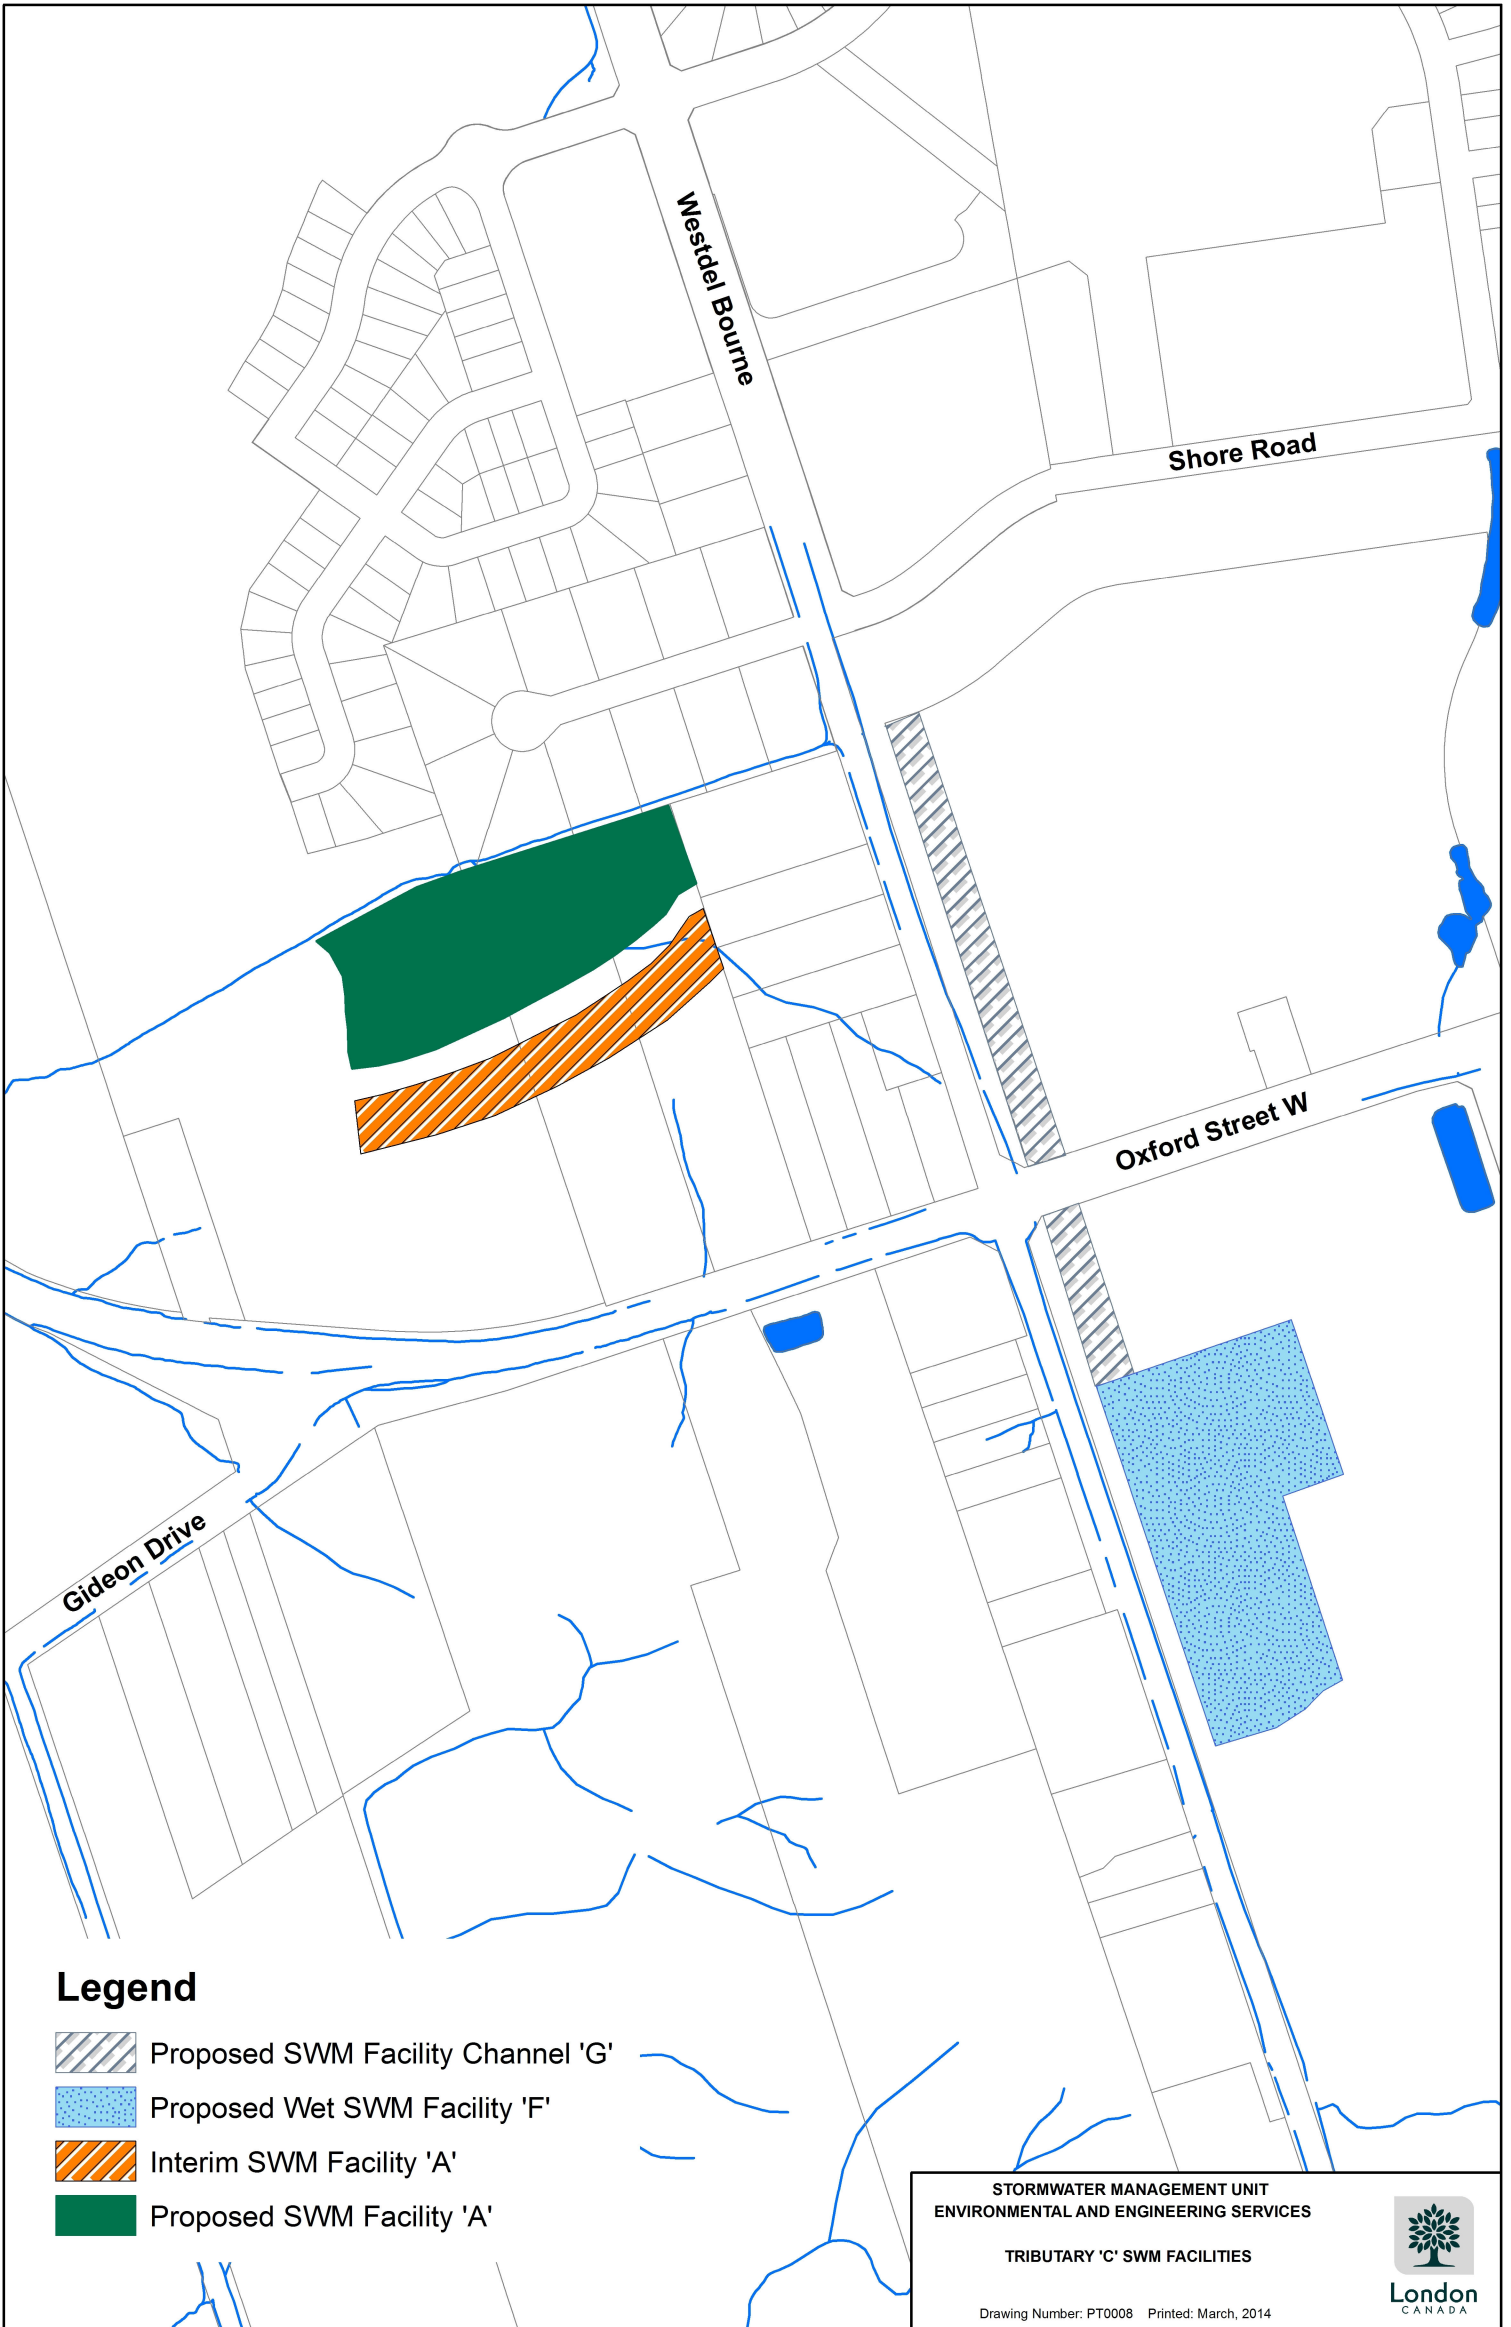

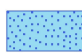






APPENDIX 'B'



Legend

-  Proposed SWM Facility Channel 'G'
-  Proposed Wet SWM Facility 'F'
-  Interim SWM Facility 'A'
-  Proposed SWM Facility 'A'

STORMWATER MANAGEMENT UNIT
 ENVIRONMENTAL AND ENGINEERING SERVICES

TRIBUTARY 'C' SWM FACILITIES

Drawing Number: PT0008 Printed: March, 2014

