



□ □


APPENDIX 'C'

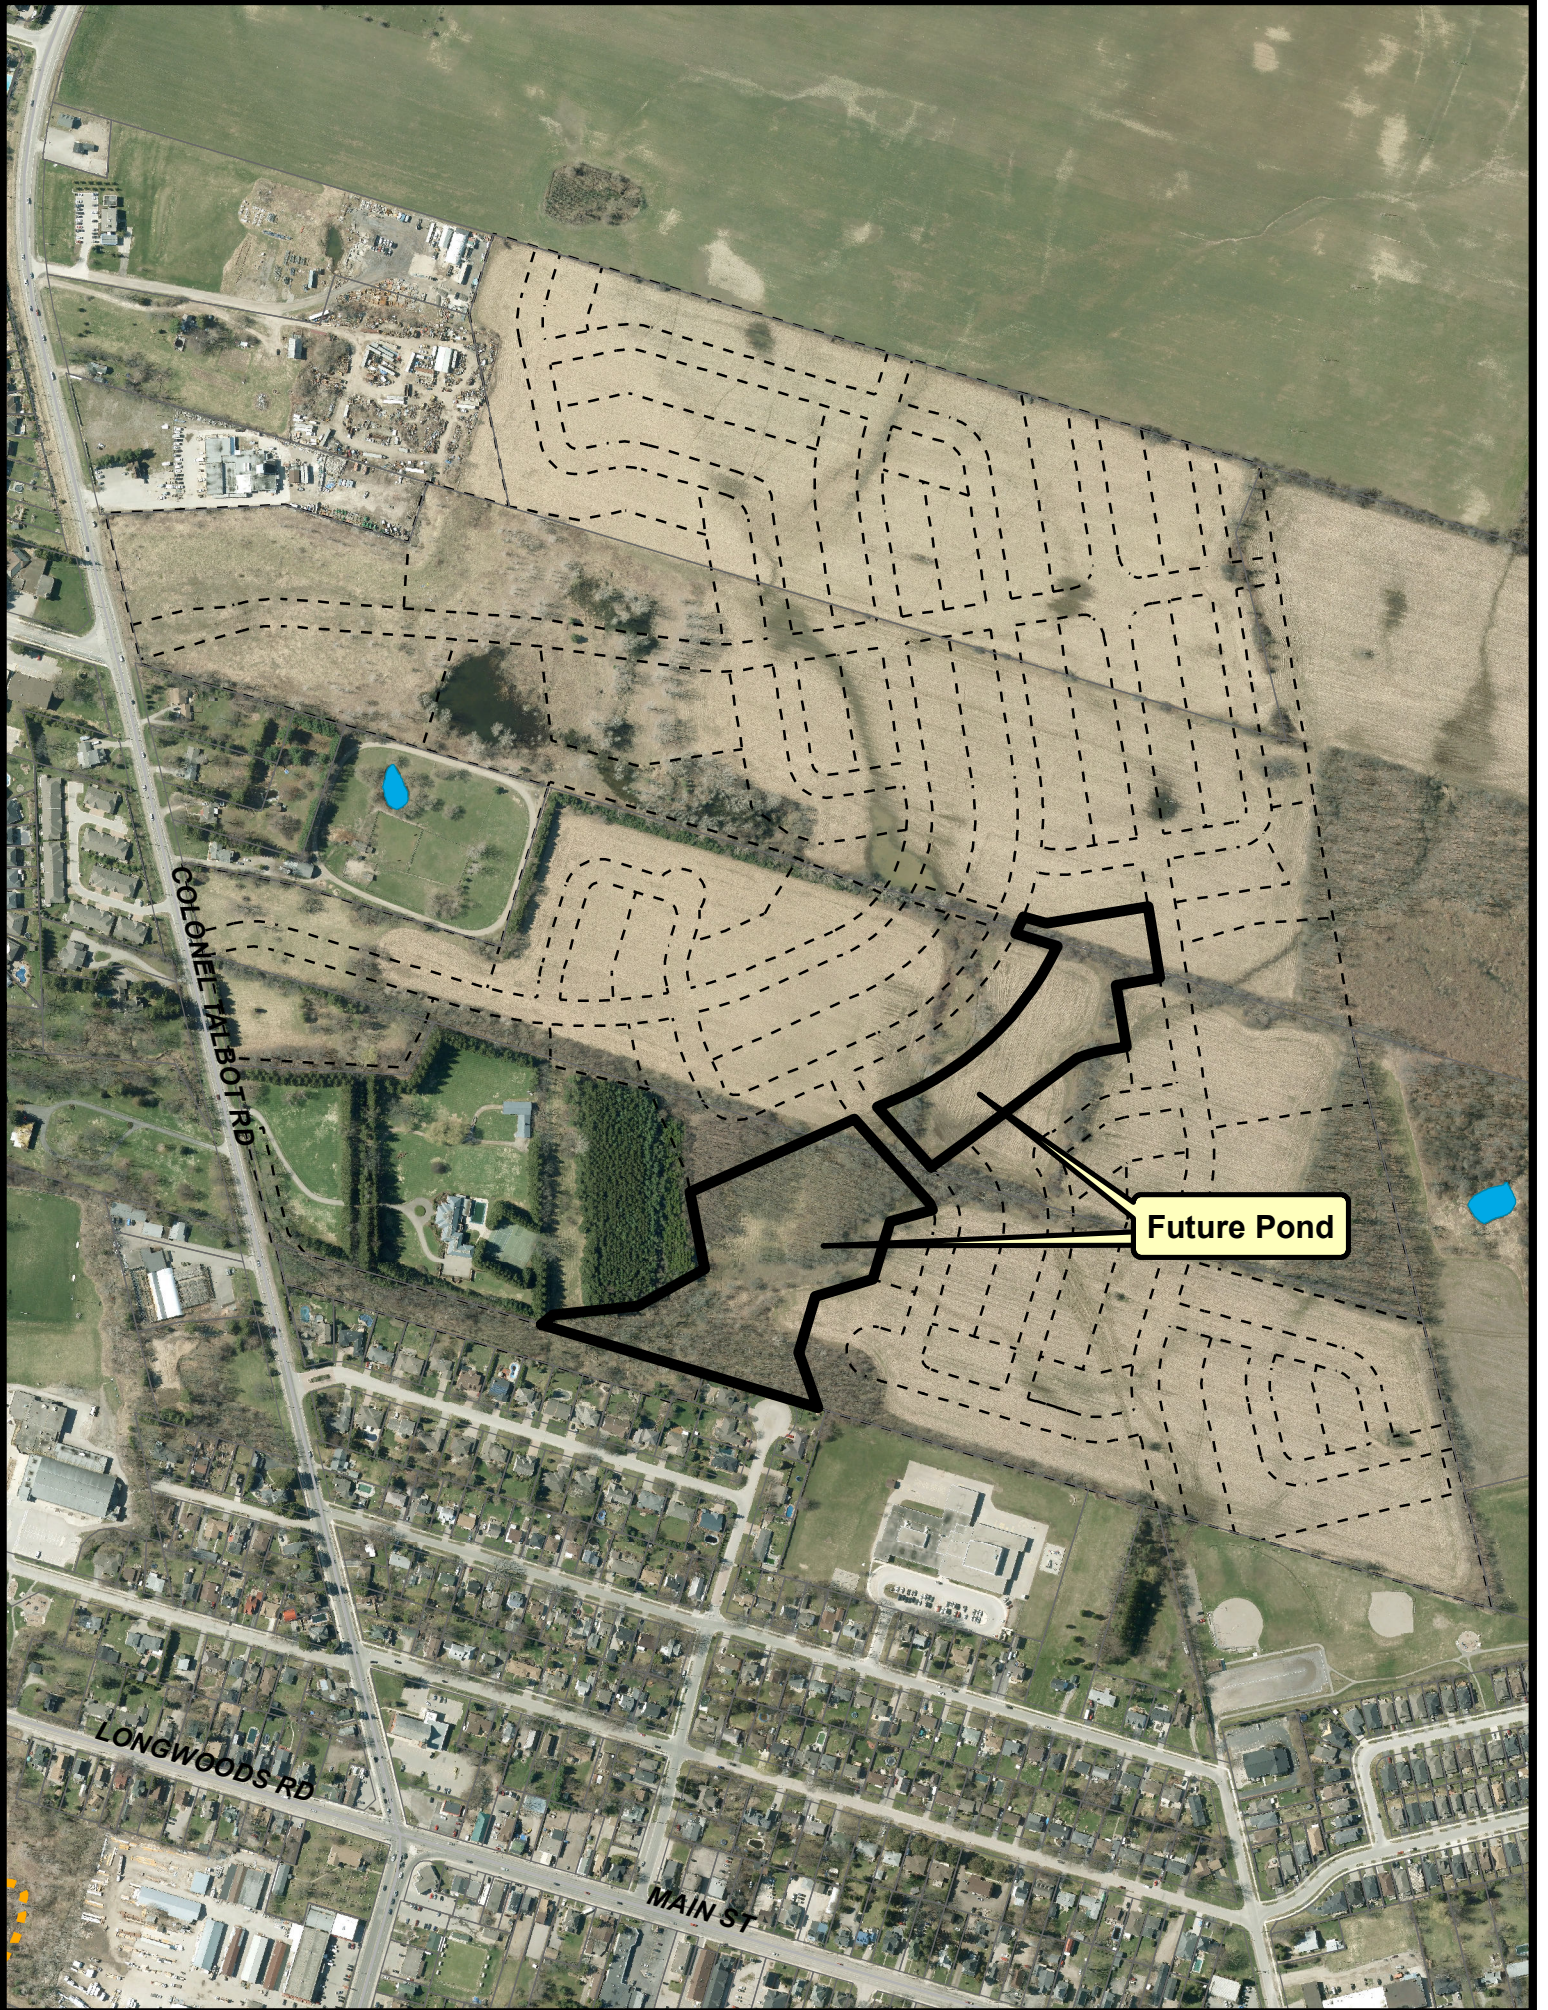


 


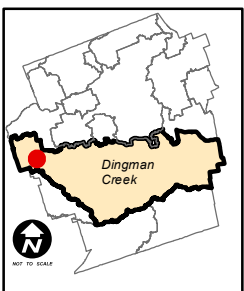


NORTH LAMBETH NO. P-9 SWM FACILITY PROJECT LOCATION MAP

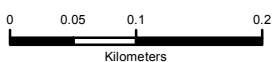

1:6,000



Legend:

-  Proposed North Lambeth No. P-9 SWM Facility
-  Proposed Subdivision Draft Plan
-  Urban Growth Boundary
-  Road
-  Railroad
-  Land Parcel
-  Water Body

Map Produced by the Stormwater Management Unit

300 Dufferin Avenue, PO Box 5035 London, Ontario N6A 4L9 www.London.ca

