




AMENDMENT TO SCHEDULE "A" (BY-LAW NO. Z.-1)

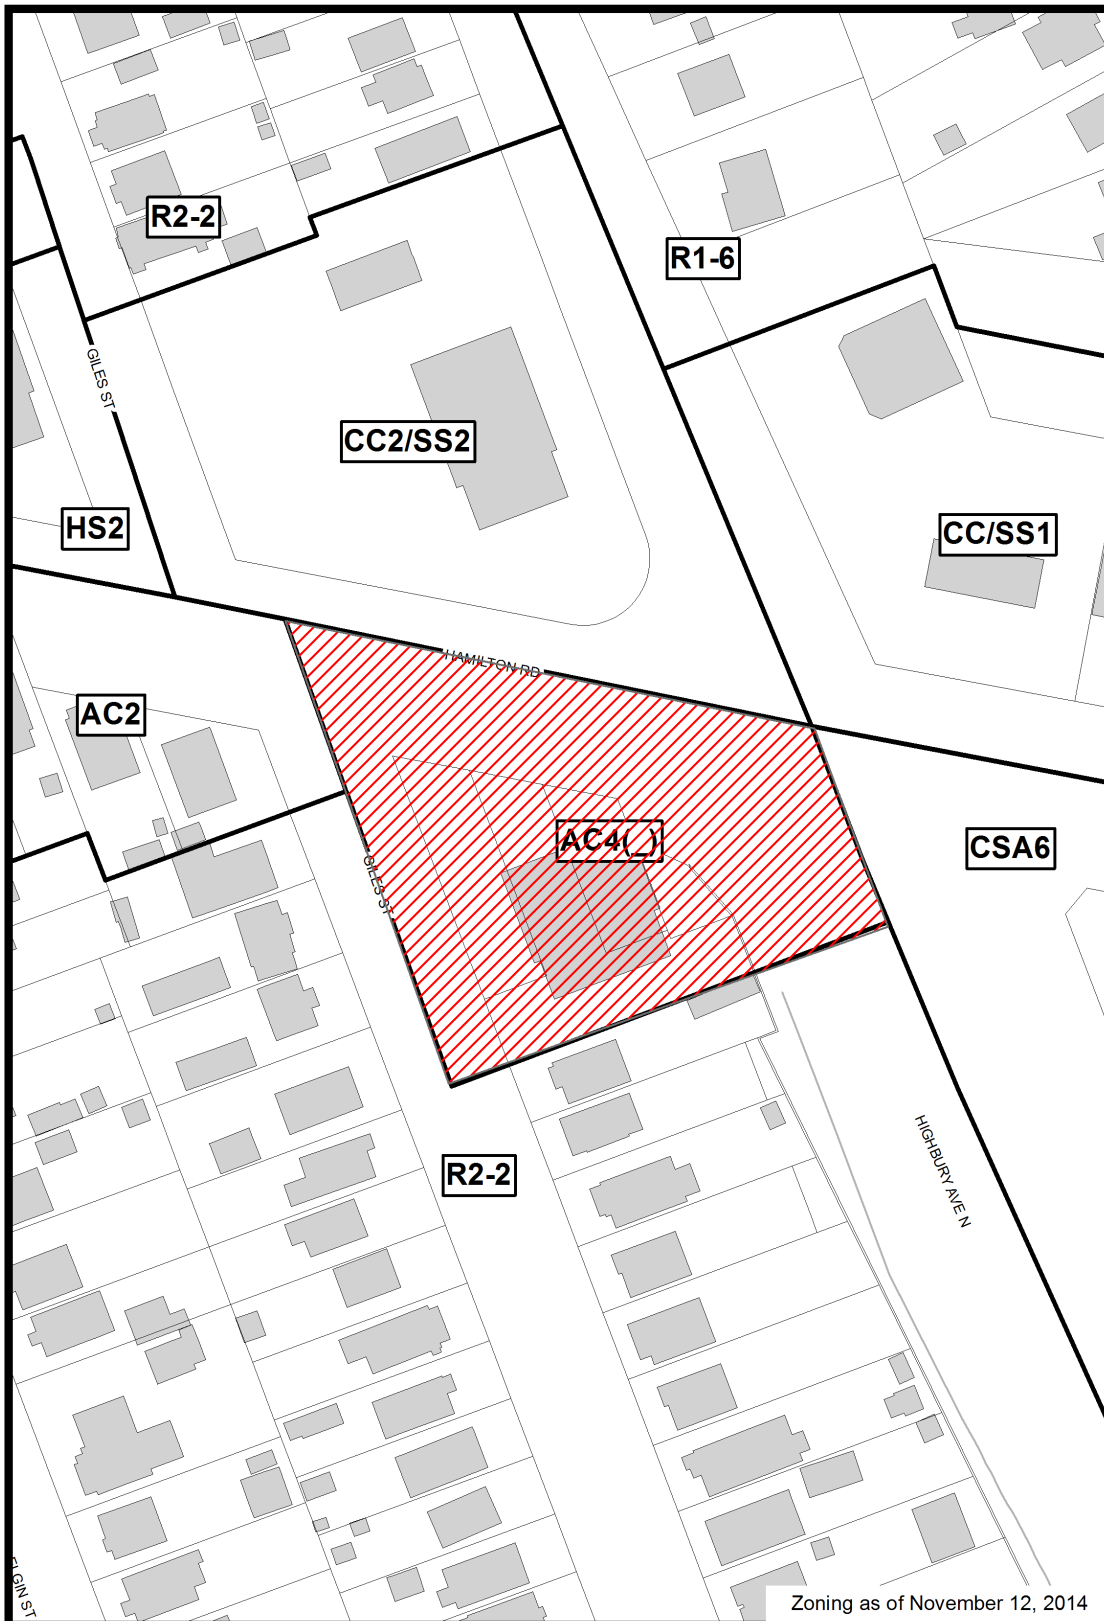

File Number: Z-8457

Planner: MD

Date Prepared: 2015/02/24

Technician: TT

By-Law No: Z.-1-

SUBJECT SITE 

1:1,000

0 5 10 20 30 40 Meters 