

5TH REPORT OF THE
ACCESSIBILITY ADVISORY COMMITTEE

Meeting to be held on September 24, 2015, commencing at 3:04 PM, in Committee Room #4, Second Floor, London City Hall.

PRESENT: M. Dawthorne (Chair), J. Bell, M. Cairns, J. Cunningham, F. de Lasa, C. Dodman, J. Ehiwario, L. Firby, J. Sanders and D. Tam and B. Mercier (Secretary).

ABSENT: S. Abray, J. Bennett and A. Forrest.

ALSO PRESENT: J. Devito, P. D'Hollander, K. Husain, T. Kyle, V. Waines and J. Wilson.

I. CALL TO ORDER

1. Disclosures of Pecuniary Interest

That it **BE NOTED** that no pecuniary interests were disclosed.

II. SCHEDULED ITEMS

2. Southwest Community Centre Design

That the MJMA A+Link **BE REQUESTED** to present the final plans for the Southwest Community Centre to the Built and Environment and Facilities Sub-Committee, for consideration; it being noted that the Accessibility Advisory Committee received the attached presentation from A. Letkl and E. van der Maarel, MJMA A+Link, with respect to this matter.

III. CONSENT ITEMS

3. 4th Report of the Accessibility Advisory Committee

That it **BE NOTED** that the 4th Report of the Accessibility Advisory Committee from its meeting held on April 23, 2015, was received.

4. Appointment to the Accessibility Advisory Committee

That it **BE NOTED** that the Municipal Council resolution adopted at its meeting held April 14, 2015, with respect to the appointment of Ashfaq Hussain to the Accessibility Advisory Committee, as a Non-Voting Member for the term ending February 28, 2019, was received.

5. Appointment to the Accessibility Advisory Committee

That it **BE NOTED** that the Municipal Council resolution adopted at its meeting held September 1, 2015, with respect to the appointment of Jennifer N. Ehiwario, Michael Cairns and Larry Firby to the Accessibility Advisory Committee, as Voting Members for the term ending February 28, 2019, was received.

6. Letter of Resignation - D. Thomas

That it **BE NOTED** that the communication from D. Thomas, with respect to his resignation from the Accessibility Advisory Committee, was received.

7. Letter of Resignation - M. Mavrikkou

That it **BE NOTED** that the communication from M. Mavrikkou, with respect to her resignation from the Accessibility Advisory Committee, was received.

8. Letter of Resignation - R. Campbell

That it **BE NOTED** that the communication from R. Campbell, with respect to his resignation from the Accessibility Advisory Committee, was received.

9. Accessibility Champion Award.

That it **BE NOTED** that the communication from A. Spencer, Director, Outreach and Strategic Initiatives Branch, Accessibility Directorate of Ontario, with respect to the Accessibility Champion Award, was received.

IV. SUB-COMMITTEES & WORKING GROUPS

10. Built Environment and Facilities Sub-Committee

That it **BE NOTED** that the Built Environment and Facilities Sub-Committee Report from its meeting held on May 6, 2015 and the draft Urban Design Manual and Draft Downtown Design Manual comments, dated May 19, 2015, were received.

11. Education Sub-Committee

That it **BE NOTED** that the Education Sub-Committee Report from its meeting held on May 6, 2015 and an update on the Dundas Street Festival and Wellness Fair events, were received.

12. Policy and By-law Sub-Committee

That it **BE NOTED** that the Accessibility Advisory Committee heard a brief update from M. Dawthorne, with respect to the Policy and By-law Sub-Committee.

V. ITEMS FOR DISCUSSION

13. Sub-Committee Structure and Roles

That it **BE NOTED** that the Accessibility Advisory Committee held a general discussion with respect to the Accessibility Advisory Committee Sub-Committee structure and roles.

14. Accessible Playground Survey

That the launch of the Accessible Playground Survey **BE DEFERRED** to the Spring 2016.

15. Community Gardens

That the Manager, Community Partnerships and Funding, **BE INVITED** to the October meeting of the Built Environment and Facilities Sub-Committee to discuss community gardens.

16. Accessibility Advisory Committee Representative on the Transportation Advisory Committee

That L. Firby **BE APPOINTED** as the Accessibility Advisory Committee representative on the Transportation Advisory Committee.

17. 2016 Mayor's New Year's Honour List - Nominations Requested

That it **BE NOTED** that the Accessibility Advisory Committee (ACCAC) reviewed and received a communication dated August 5, 2015, from the City Clerk, with respect to the 2016 Mayor's New Year's Honour List (MNYHL). The ACCAC were encouraged to submit nominations for the MNYHL for consideration.

VI. DEFERRED MATTERS/ADDITIONAL BUSINESS

None.

VII. ADJOURNMENT

The meeting adjourned at 5:00 PM.

NEXT MEETING DATE: October 22, 2015



MJMA A+LINK

London South-West MURC

ACCESSIBILITY
SEPTEMBER 16, 2015

ACCESSIBLE SITE




PLAN LEGEND

- Accessible Pedestrian Route
FADS 4.1.3 - Protruding & Overhead Objects
FADS 4.1.4 - Accessible Routes, Paths, and Corridors
- Accessible Parking
FADS 4.3.12 - Parking
- Accessible Site Furniture
FADS 4.3.15 - Benches
FADS 4.3.16 - Picnic Tables
FADS 4.3.17 - Street Furniture
- Accessible Passenger Drop-Off
FADS 4.3.13 - Passenger Loading Zone



London South-West MURC
MJMA A+LINK

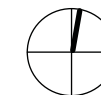


SITE PLAN
Sept 16 2015


ACCESSIBLE ROUTES

PLAN LEGEND

- Barrier-Free Path of Travel
Minimum 1100mm Width
FADS 4.1.4 - Accessible Routes, Paths, and Corridors
- Accessible Swimming Pools w/ 1:12 Ramps
FADS 4.5.3 - Swimming Pools
- 1:20 Sloped Floors
FADS 4.1.9 - Ramps
- Public Area
- Power Doors
- 1500mm Clear circle
O.B.C. 3.8.3.8 Water Closet Stalls
- 2440mm Clear circle
FADS 4.2.7- Individual Washrooms
- T 180 Degree Turning Space
FADS 4.1.1.2 - Space and Reach Requirements

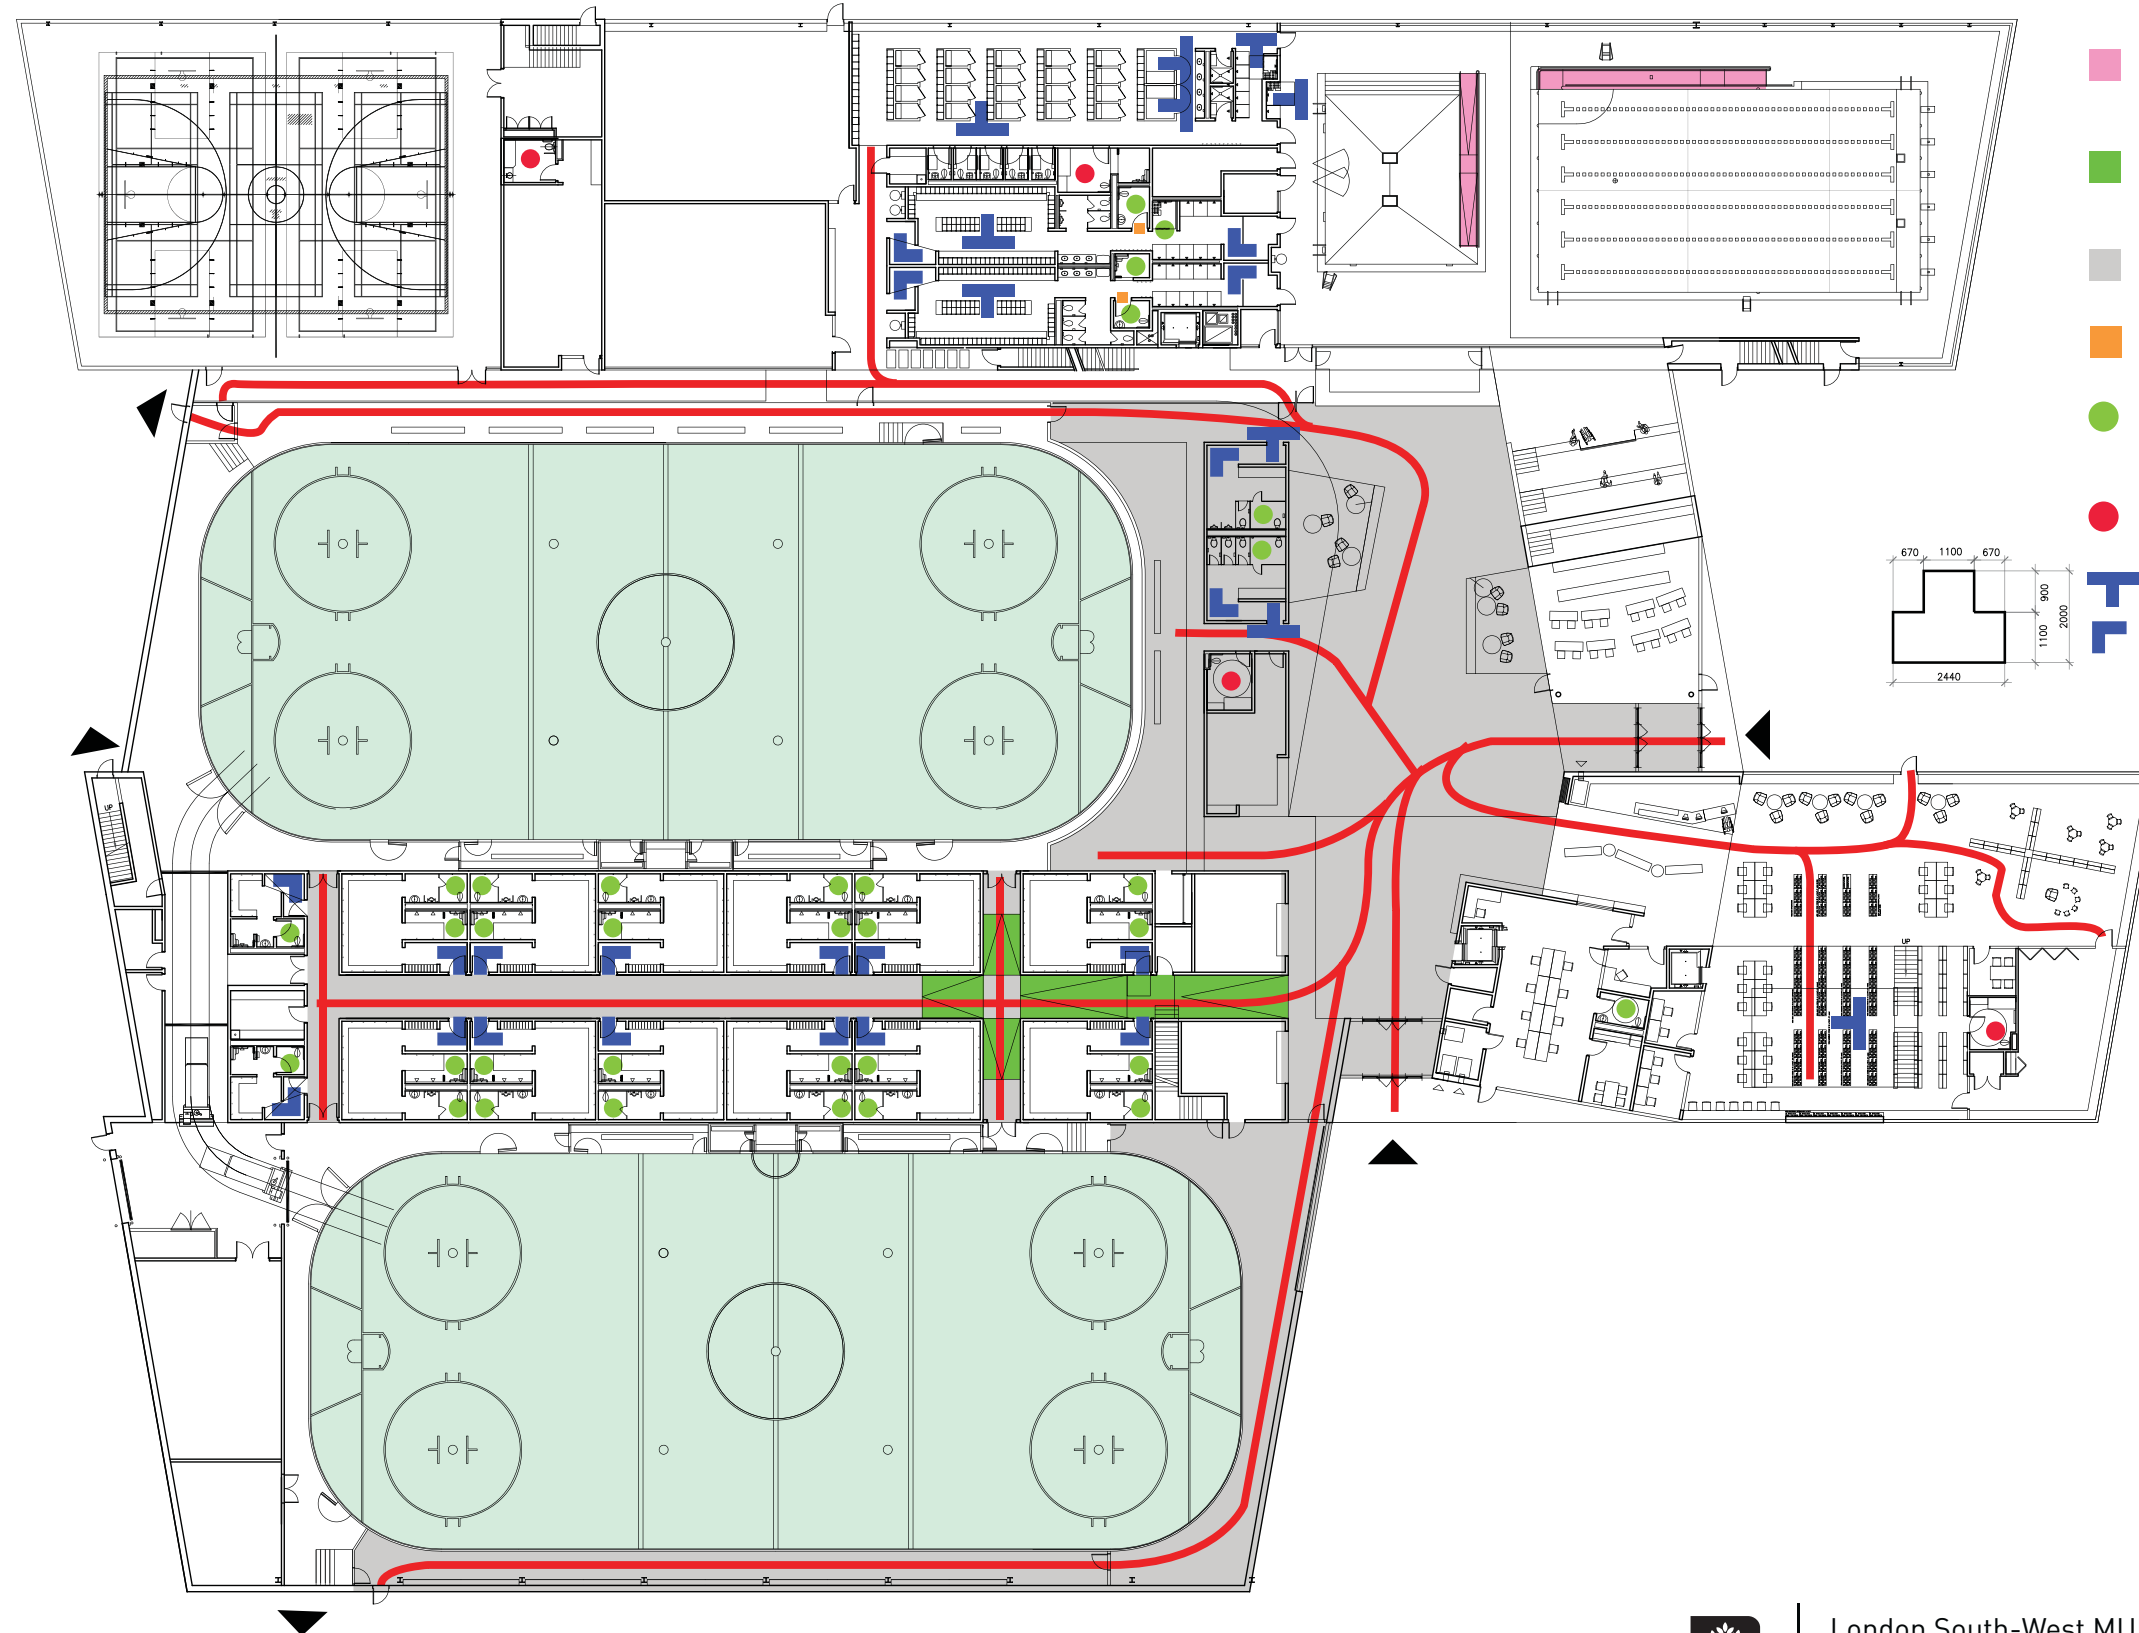

London South-West MURC
MJMA A+LINK

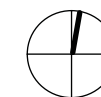

PLAN
Lower Level
Sept 16 2015

ACCESSIBLE ROUTES

PLAN LEGEND



 Barrier-Free Path of Travel
Minimum 1100mm Width
FADS 4.1.4 - Accessible Routes, Paths, and Corridors

 Public Area


 1500mm Clear circle
O.B.C. 3.8.3.8 Water Closet Stalls

 2440mm Clear circle
FADS 4.2.7- Individual Washrooms

 180 Degree Turning Space
FADS 4.1.1.2 - Space and Reach Requirements

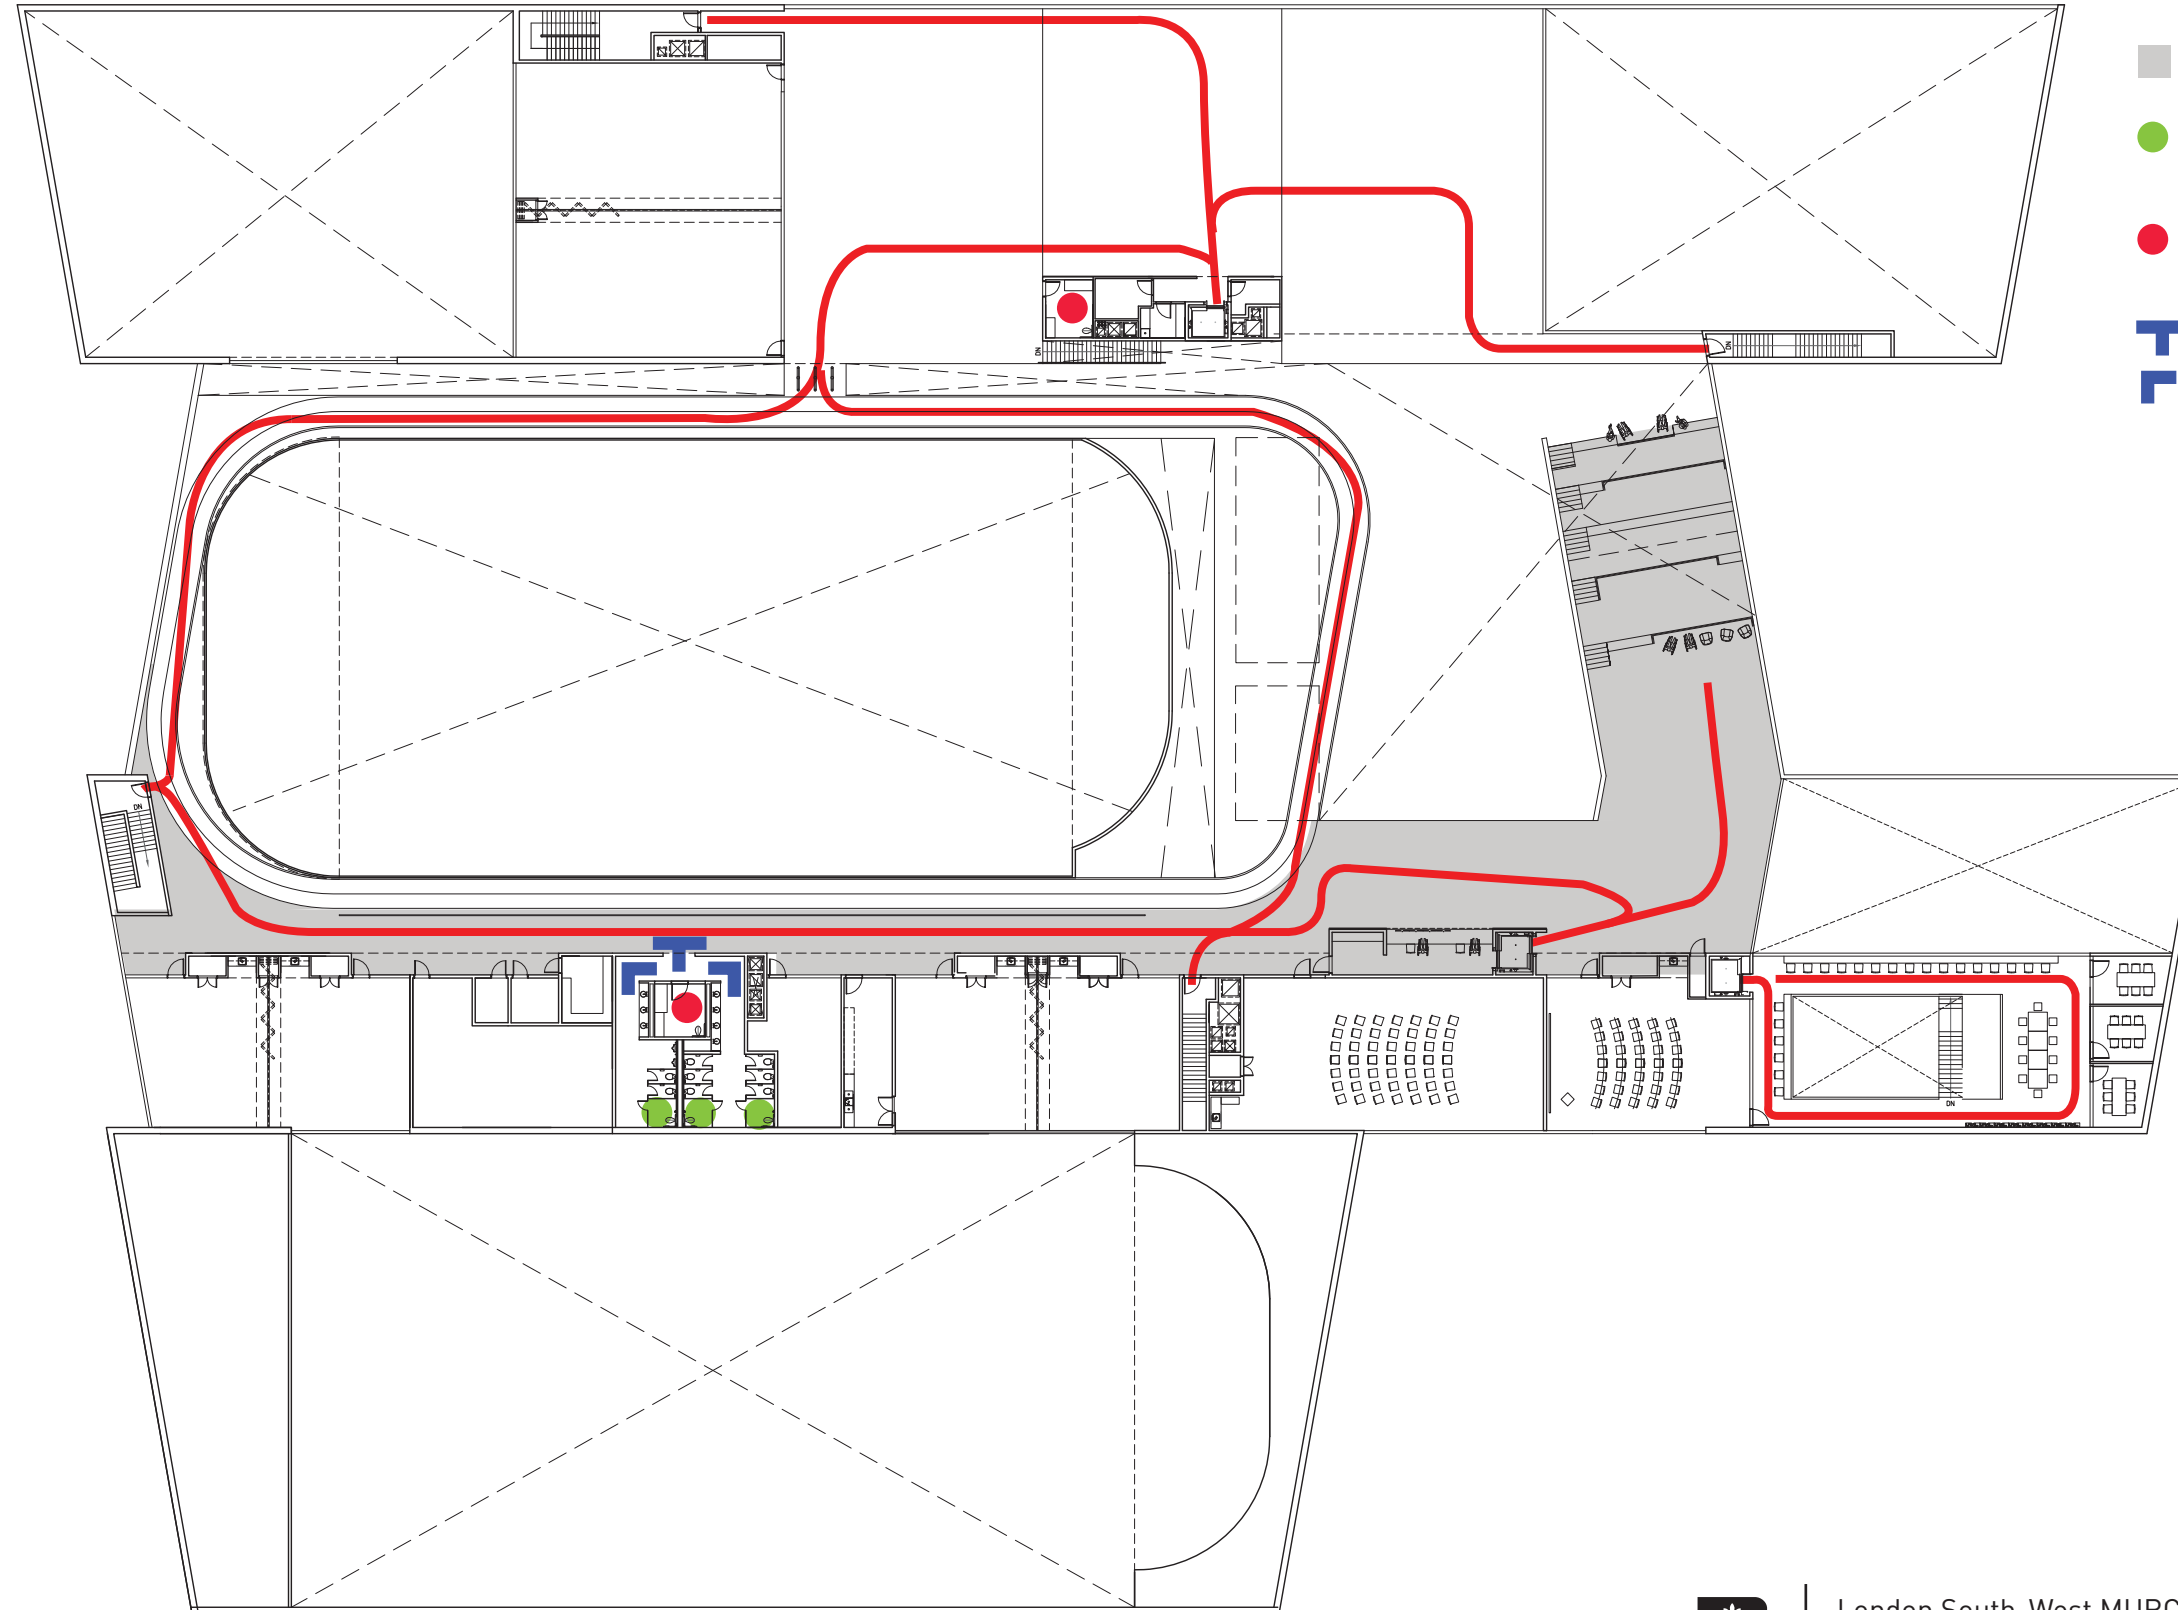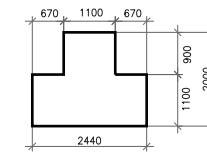

London South-West MURC
MJMA A+LINK

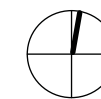

PLAN
Upper Level
Sept 16 2015

ACCESSIBLE SPACES

PLAN LEGEND

- Accessible Reception Desk
FADS 4.3.8 - Information, Reception and Service Counters
- Designated Wheelchair Spectator Seating
FADS 4.3.2 - Viewing Positions
- Accessible Washrooms / Showers
O.B.C. 3.8.3.8 Water Closet Stalls
O.B.C. 3.8.3.13 - Showers and Bathtubs
- FADS Changerooms
FADS 4.3.4 - Dressing / Change Rooms
- FADS Washrooms / Showers
FADS 4.3.7 - Individual Washrooms
FADS 4.2.9 - Shower Stalls
- Accessible Arena Team Rooms
FADS 4.3.4 - Dressing / Change Rooms
O.B.C. 3.8.3.8 Water Closet Stalls
O.B.C. 3.8.3.13 - Showers and Bathtubs
- Accessible Recreational Facilities
FADS 4.5.1 - Arenas, Halls and Other Indoor Recreational Facilities



London South-West MURC
MJMA A+LINK




PLAN
Lower Level
Sept 16 2015


ACCESSIBLE SPACES

PLAN LEGEND

-  Accessible Reception Desk
FADS 4.3.8 - Information, Reception and Service Counters
-  Designated Wheelchair Spectator Seating
FADS 4.3.2 - Viewing Positions
-  Accessible Washrooms
O.B.C. 3.8.3.8 Water Closet Stalls
-  FADS washrooms
FADS 4.3.7 - Individual Washrooms

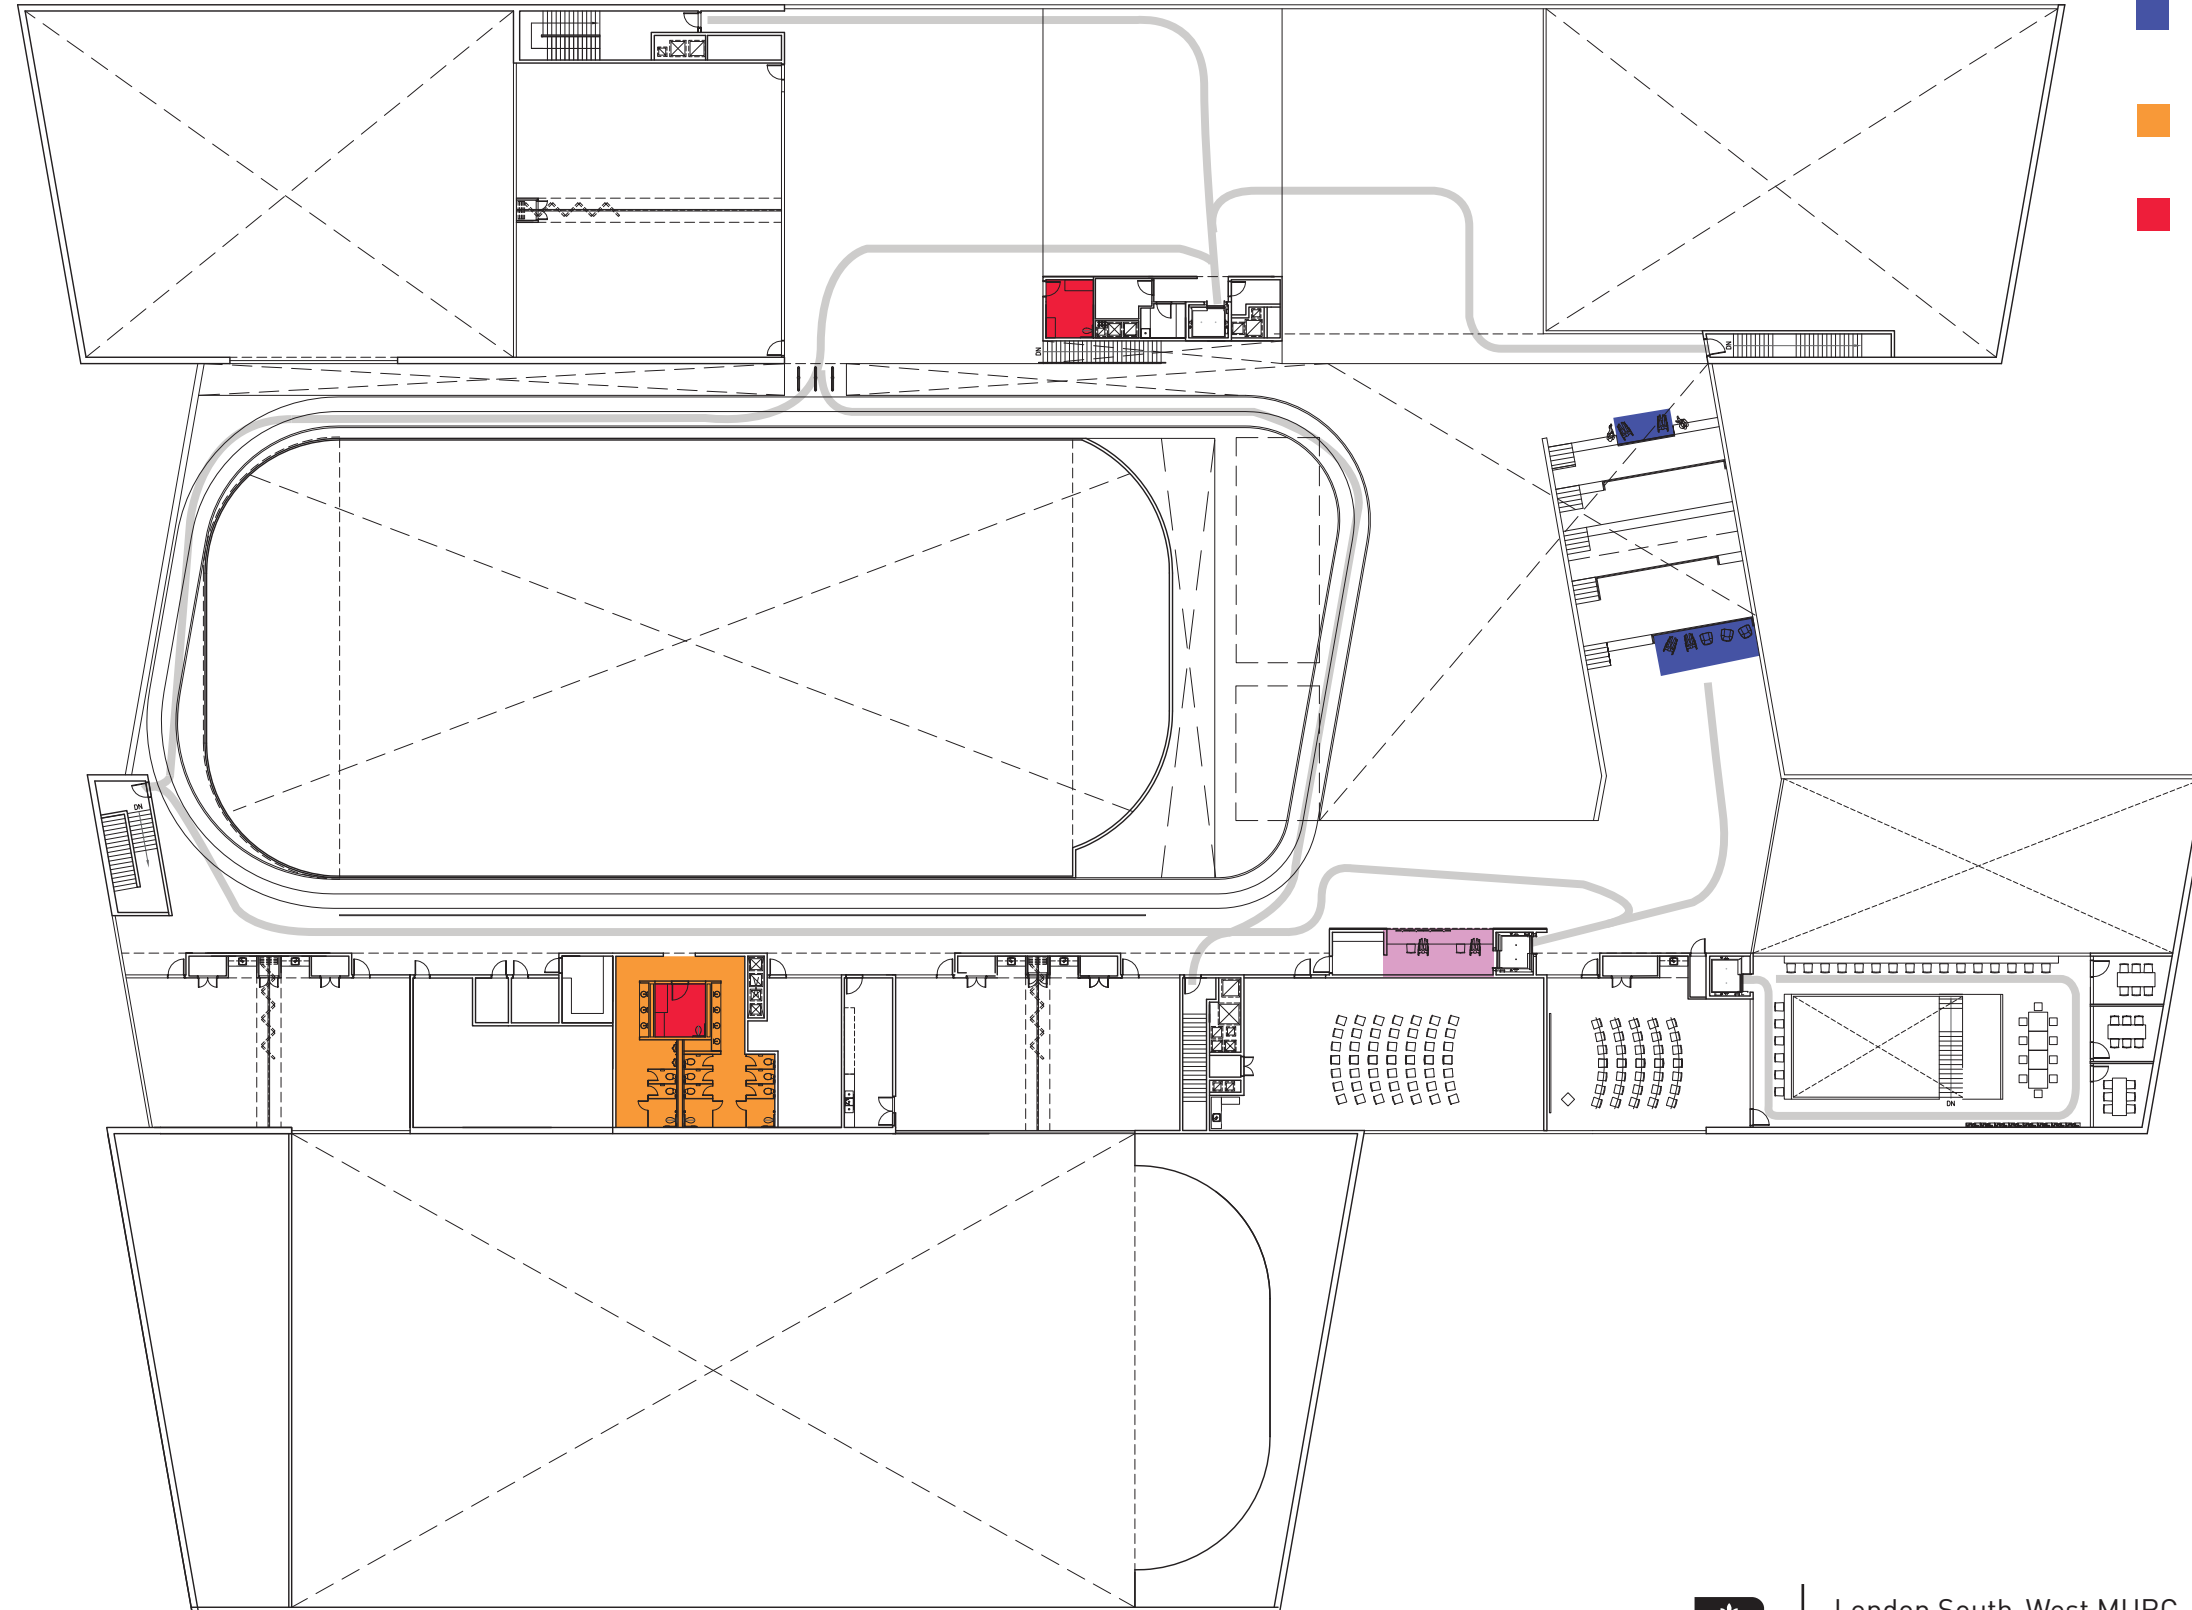

London South-West MURC
MJMA A+LINK

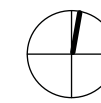

PLAN
Upper Level
Sept 16 2015