


KAP Holding

Various Proposals for 186 & 188 Huron St.

Arnon Kaplansky

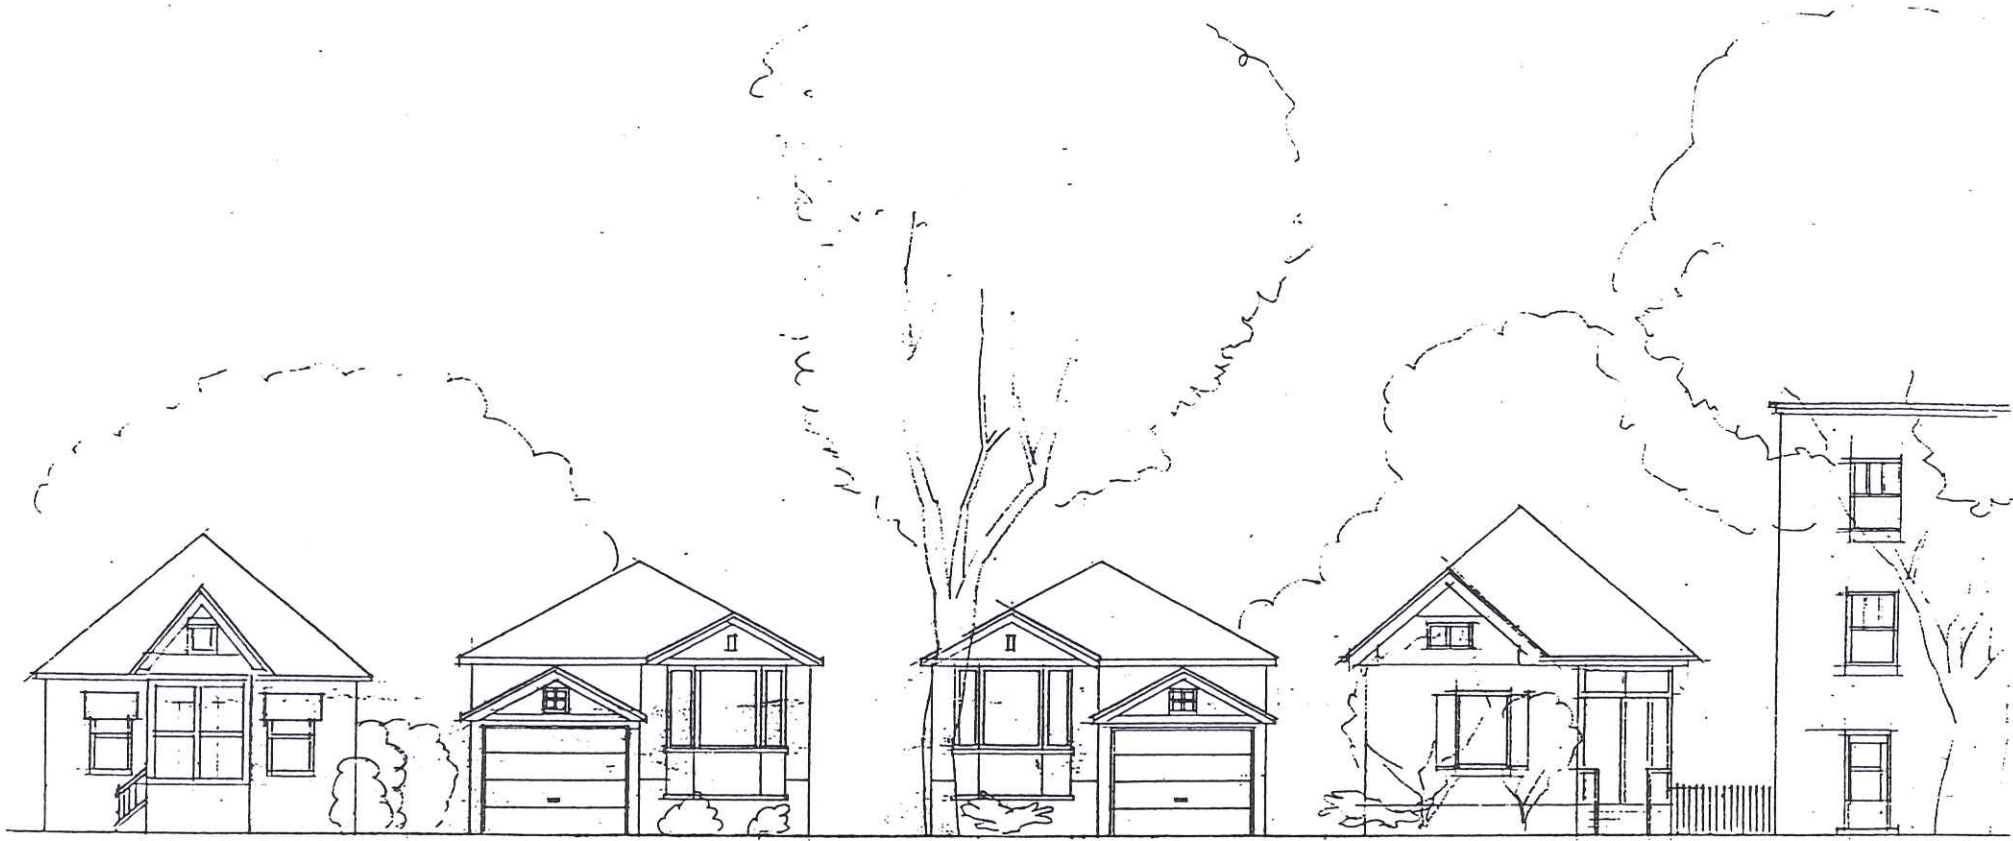

No 186

SUBJECT PROPERTY N^o 188 HURON STREET

No 190

No 192

PROPOSED SEWERLINE

proposed new single detached
1 dan

N^o 188 HURON STREET LONDON, ONT
SCALE: 1/8" = 1'-0" DATE OCT 31, '94



FIRST PROPOSAL
KAP Holding
Huron St, 2 Triplexes



FIRST PROPOSAL

KAP Holding
Audrey St., 2 Duplexes, 1 Triplex



COMPLETION OF EXISTING DEVELOPMENT

Scheme "B" Semi-Detached No

O.P.A Required

KAP Holding



Jacobs

COMPLETION OF EXISTING DEVELOPMENT

Scheme "A" Triplexes

KAP Holding



CURRENT PROPOSAL

KAP Holding
Huron St View

Various Infill Projects

by Arnon Kaplansky

in London, Ont.






NEW INFILL RESIDENCE

743 Lorne Ave
KAP Holding





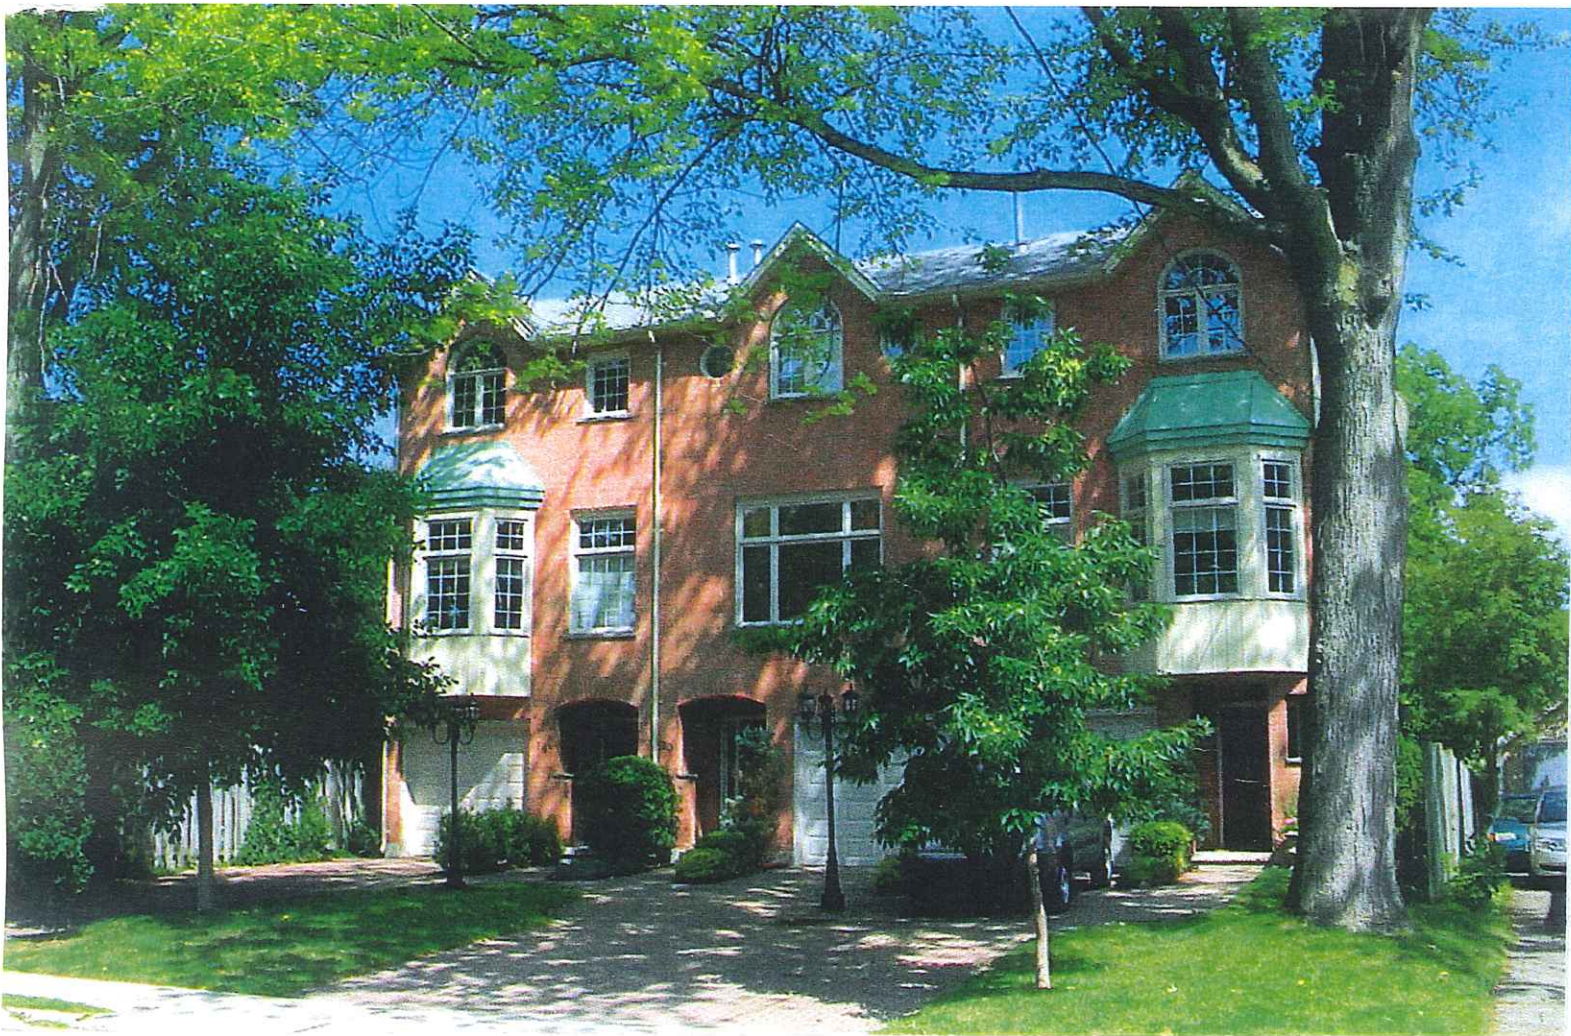

18 - 20 - 22 Regina St

3



39 Regina St

Arnon Kaplansky Developments
In Central London

①

223 Broughdale Ave

6







W E

S T A

R N

NO PARKING
EXCEPT
FOR
LOADING
UNLOADING
OR
DELIVERY



1164 - 1170 Richmond st

8



565 Princess Ave
units 1-5

2



585 piccadilly st


(4)



WARNING
This area is under construction
and is not to be entered
without permission.

Handwritten note on a sign attached to the truck.

CUT ABOVE
NATURAL SURFACES

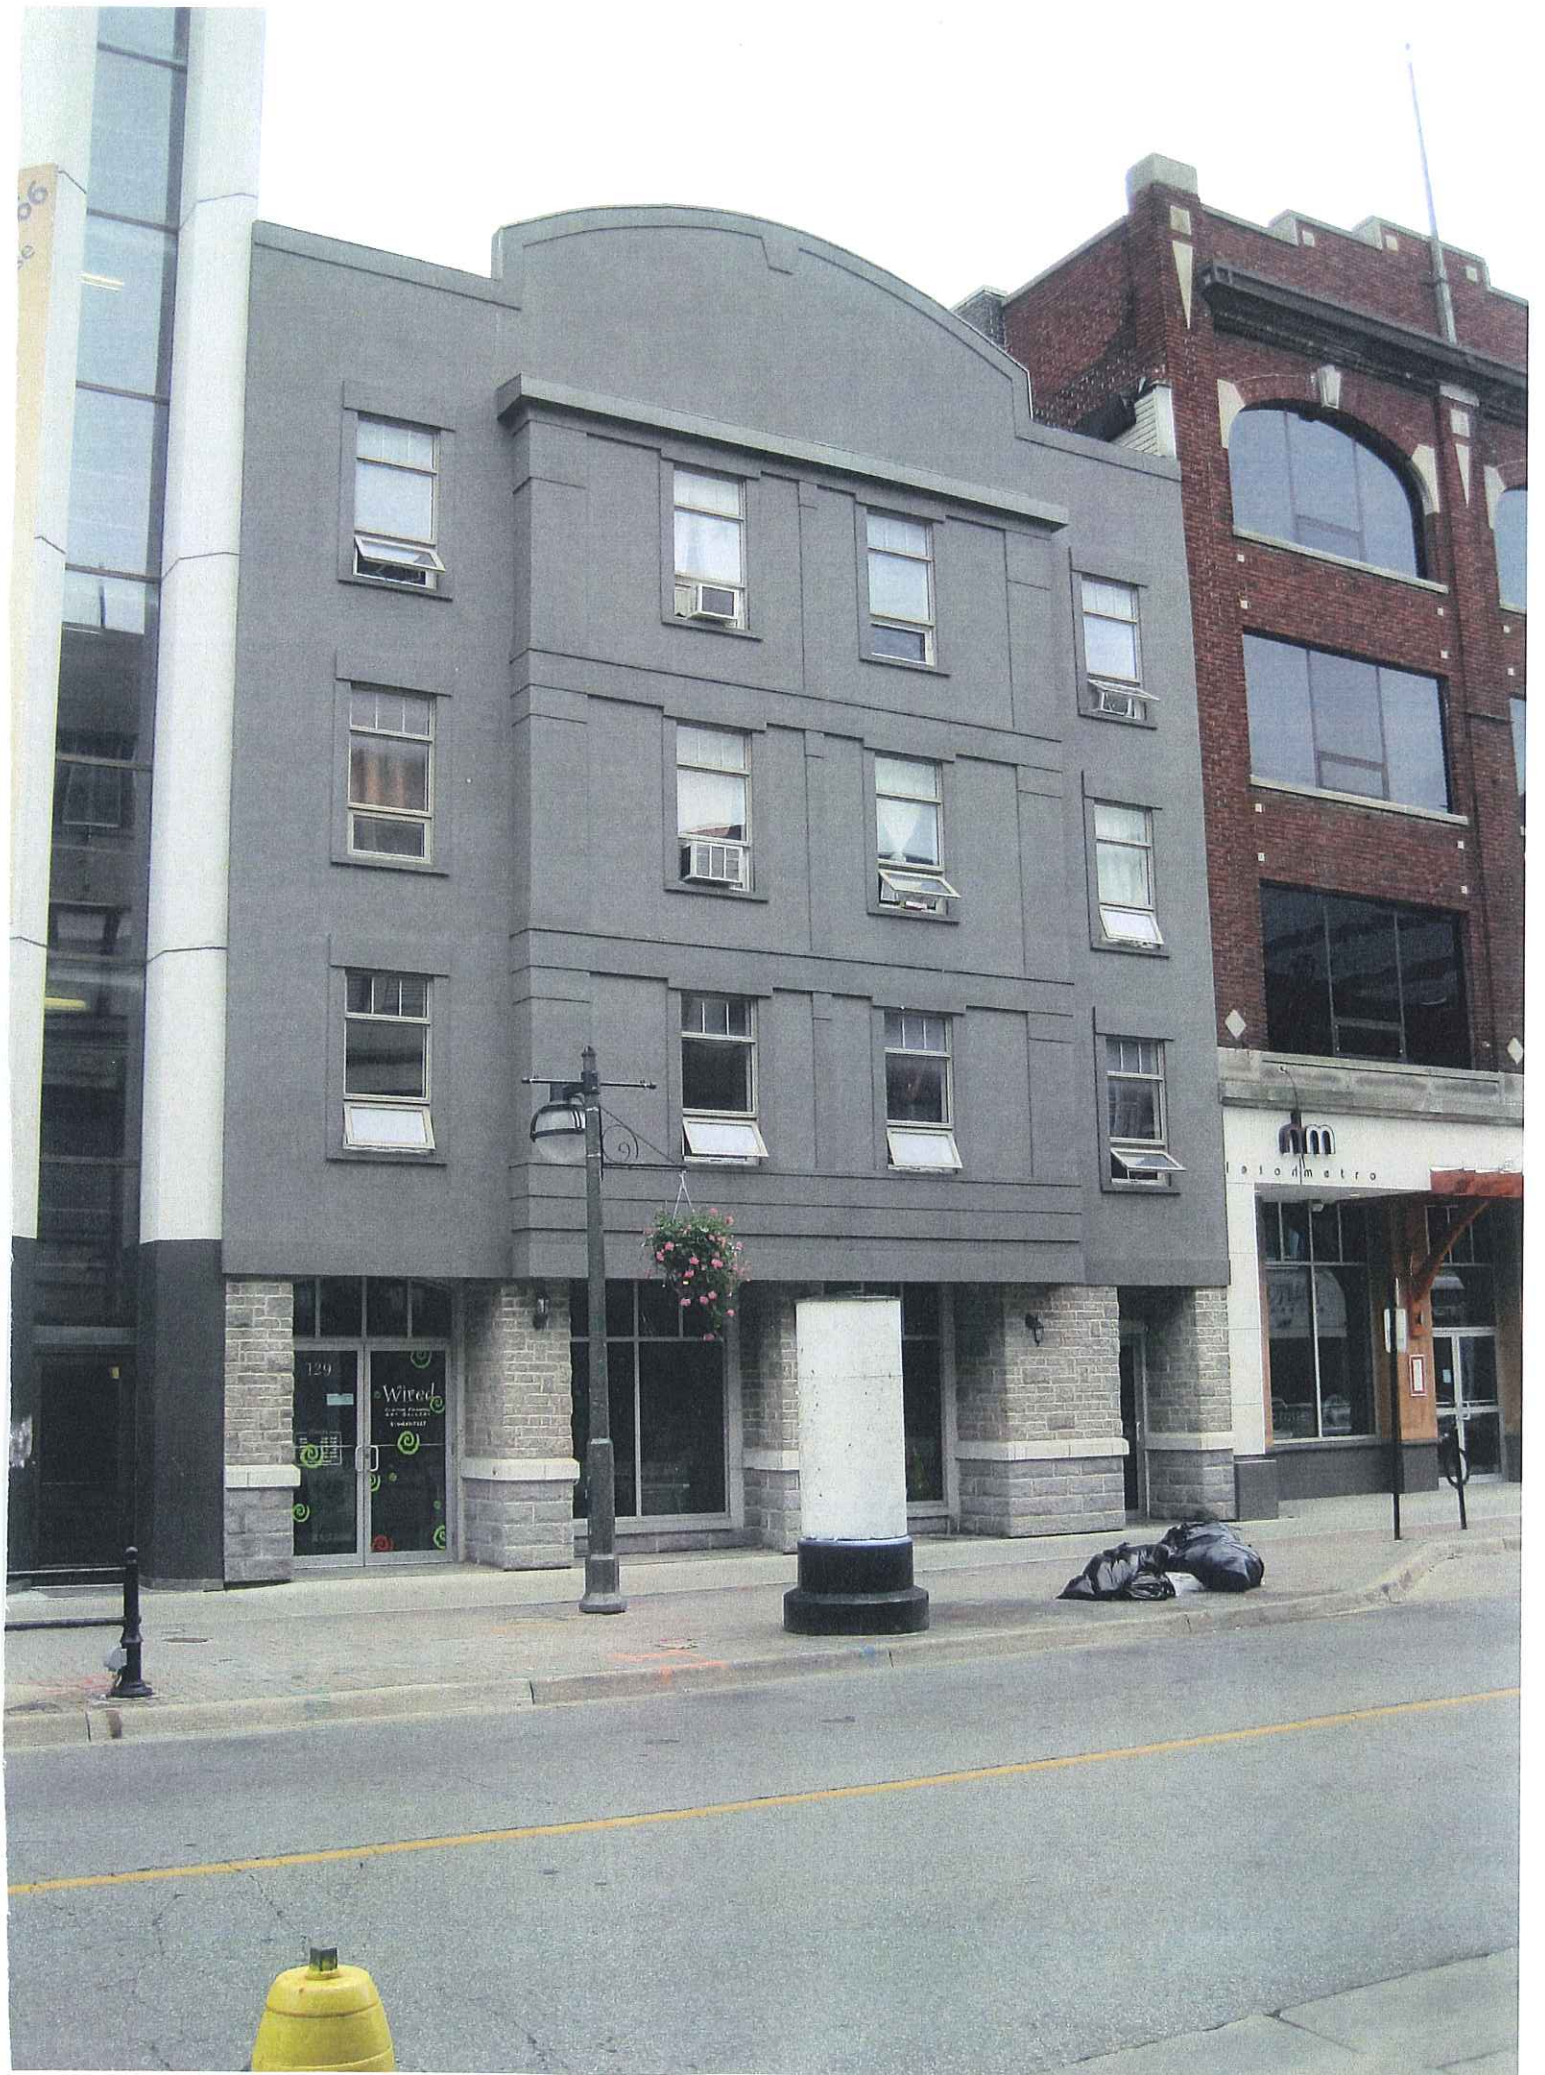

129
Wired
COMMUNICATIONS
1-800-233-7337

malometro



3 AM - 5 PM



10
2 AM - 5 PM

POSSIBLE
LAND USE CHANGE
(519) 661-1100