



□ □


APPENDIX 'C'

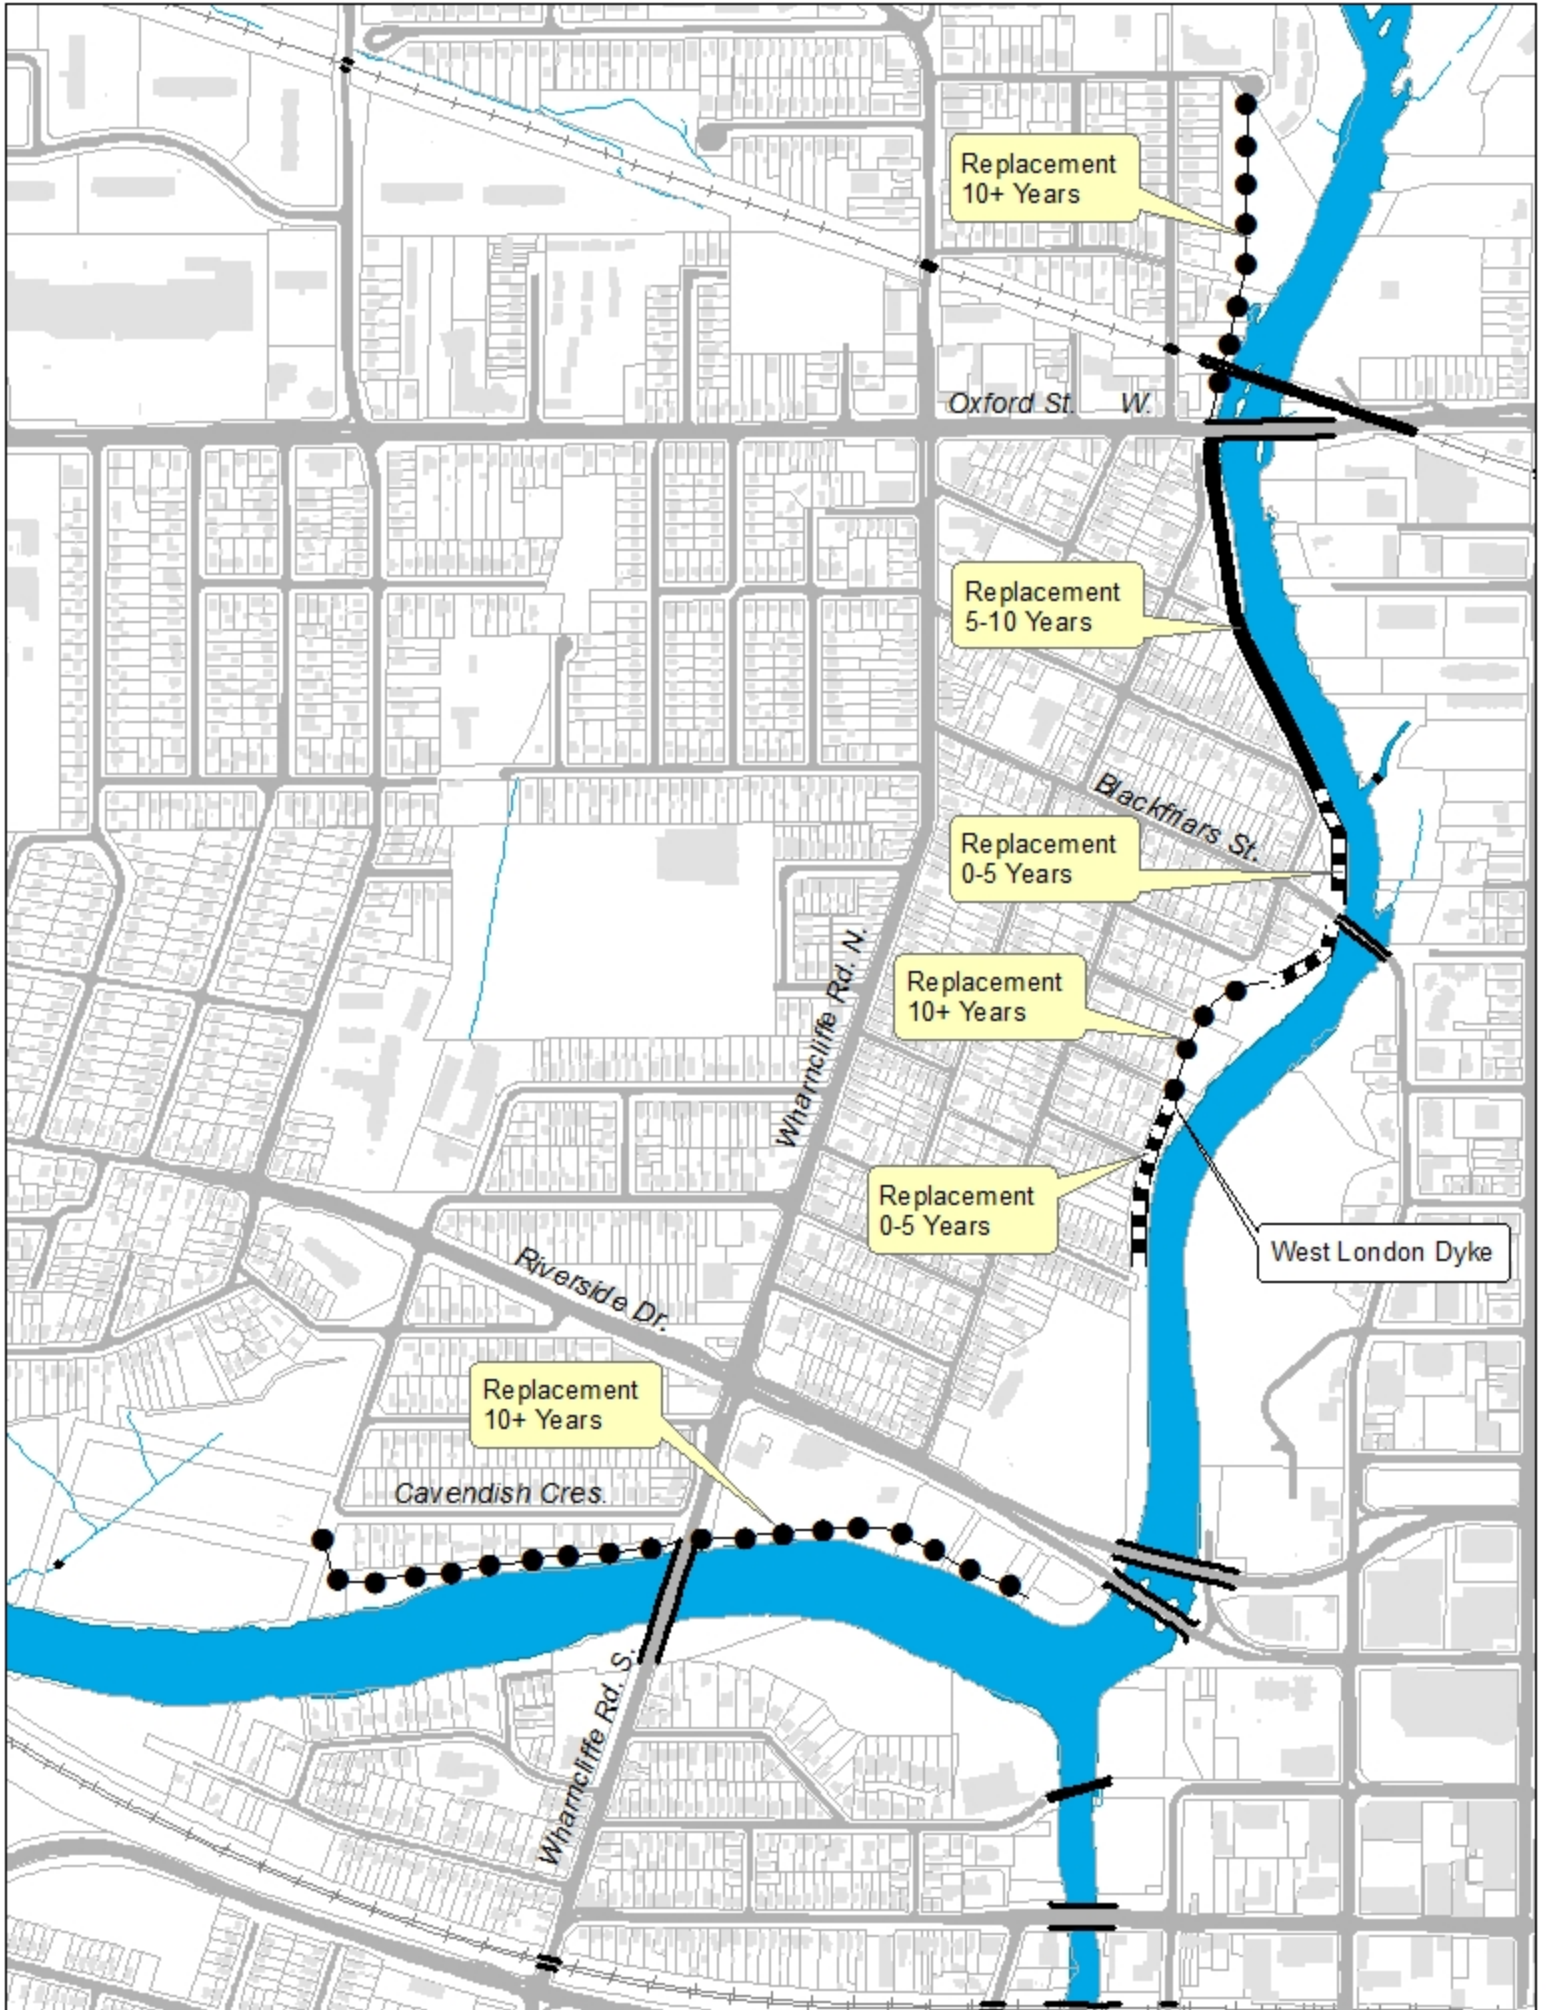

MASTER REPAIR PLAN RECOMMENDATIONS

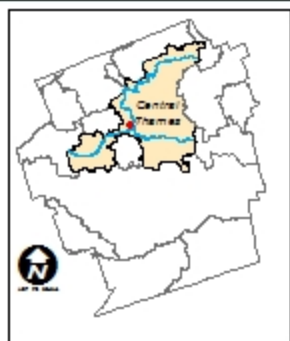

1:8,000

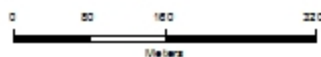

Legend:

- Replacement 10+ Years
- Replacement 0-5 Years
- Replacement 5-10 Years
- Land Parcel
- Bridge
- Road
- Railroad
- Water Body

Map Produced by
the Stormwater
Engineering Division

300 Dufferin Avenue,
PO Box 5035
London, Ontario
N6A 4L2
www.London.ca

