

--	--

Lisa McNiven

TO:	COMMUNITY AND PROTECTIVE SERVICES COMMITTEE TUESDAY JUNE 21, 2016 AT 4:00 PM
FROM:	J. M. FLEMING MANAGING DIRECTOR, PLANNING and CITY PLANNER
SUBJECT:	AMENDMENT TO PH-7 DOGS OFF LEASH AREA BY-LAW
RECOMMENDATION	

That, on the recommendation of the Managing Director of Planning and City Planner, the proposed by-law attached as Appendix A **BE INTRODUCED** at the Municipal Council meeting to be held on June 23, 2016 to repeal and replace Schedule “A” of By-law No. PH-7 entitled, “Dogs Off-Leash Areas By-law”.

PREVIOUS REPORTS PERTINENT TO THIS MATTER
--

- Update of Parks for Londoners with Dogs (February 17, 2016 pf CPSC)

BACKGROUND

On March 1 2016, Council endorsed the following projects: the construction of a new off leash area at 941 Commissioners Rd. E. and the construction of one pilot urban dog area at 380 Dundas Street [previously incorrectly recorded in the February 2016 report “Update on Parks for Londoner with Dogs” as 280 Dundas Street]. To make these new off leash areas available for use, by-law PH-7 needs to be amended.

The proposed amendment, presented in Appendix A, consists of a new schedule A to include revised areas of the existing Pottersberg and Greenway Dog Off-leash Areas and to include the new off-leash areas to be constructed in 2016.

The unfenced designated dog portion of the Pottersberg Off-leash Area is to be removed from the By-law.

A small portion, less than 0.02 ha, of the Greenway Off-leash Area was lost to the expansion of the Greenway Pollution Plant.

A new off-leash dog area will be constructed in the south/central area of the City at 941 Commissioners Rd. E. It will include small and large dog areas and a granular parking lot.

One smaller pilot off-leash area will be constructed in downtown London in Campbell Memorial Park, 380 Dundas Street.

Agenda Item # Page #

--	--

Lisa McNiven

PREPARED BY:	SUBMITTED BY:
LISA MCNIVEN, PARKS PROJECT COORDINATOR	ANDREW MACPHERSON, OALA MANAGER ENVIRONMENTAL AND PARK PLANNING
RECOMMENDED BY:	
JOHN M. FLEMING, MCIP, RPP MANAGING DIRECTOR, PLANNING AND CITY PLANNER	

APPENDIX A – AMENDED BYLAW

\\FILE2\USERS-Z\PDPL\SHARED\PARKSPLANNING\DOG PARKS\REPORTS\2016 0229 UPDATE BYLAW FINAL.DOCX

LM/LM

--	--

Lisa McNiven

APPENDIX A: AMENDING BYLAW

Bill No.
2016

By-law No.

A By-law to amend By-law PH-7, as amended, entitled "A by-law to establish and regulate a park in which dogs can run at large in the City of London"

WHEREAS section 5(3) of the *Municipal Act, 2001* provides that a municipal power shall be exercised by by-law;

AND WHEREAS section 9 of the *Municipal Act, 2001* provides that a municipality has the capacity, rights, powers and privileges of a natural person for the purpose of exercising its authority under the *Municipal Act, 2001* or any other Act;

WHEREAS section 10(2) of the *Municipal Act, 2001* provides that a municipality may pass by-laws with respect to 9. Animals;

NOW THEREFORE the Municipal Council of The Corporation of the City of London enacts as follows:

1. By-law PH-7 is amended by repealing and replacing Schedule "A" with the attached new Schedule "A".
2. This By-law shall come into force and effect on the day this by-law is passed.

PASSED in Open Council

June 23, 2016

Matt Brown
Mayor

Catharine Saunders
City Clerk

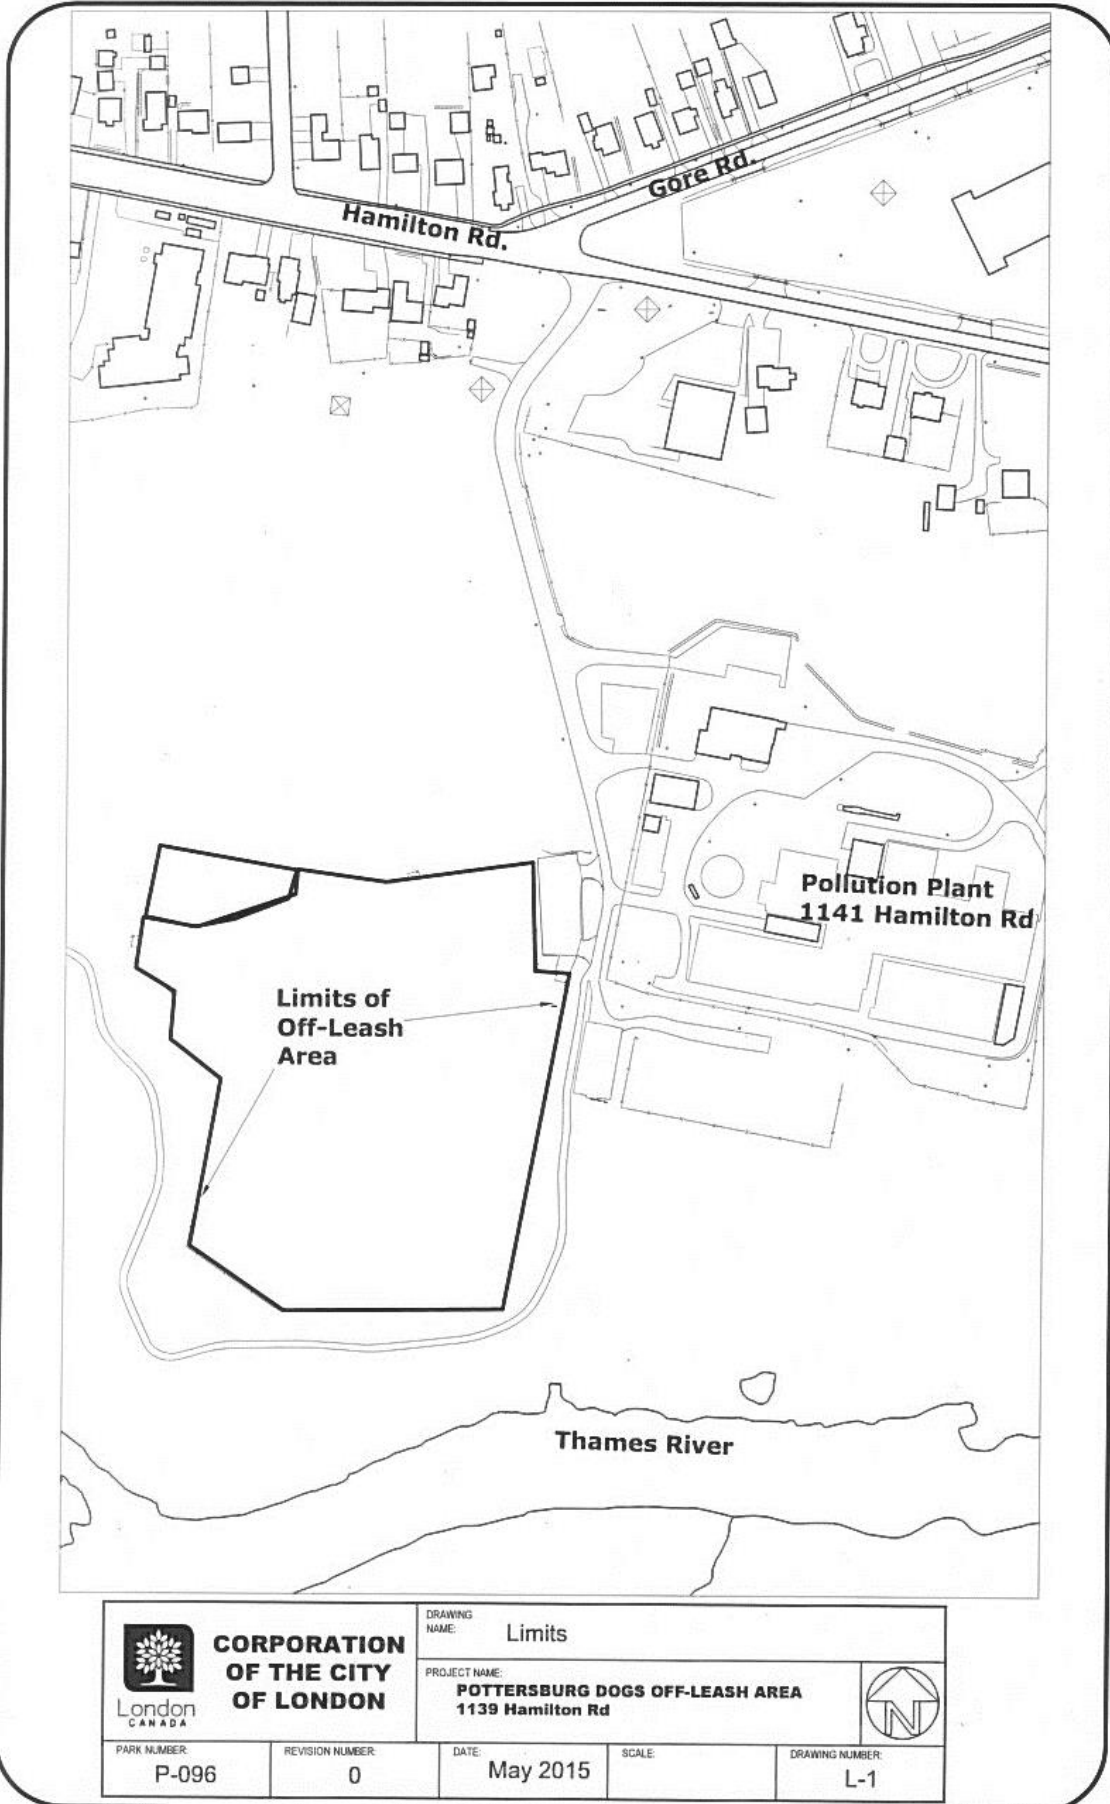
First reading - _____ 2016
 Second reading - _____ 2016
 Third reading - _____ 2016

--	--

Lisa McNiven

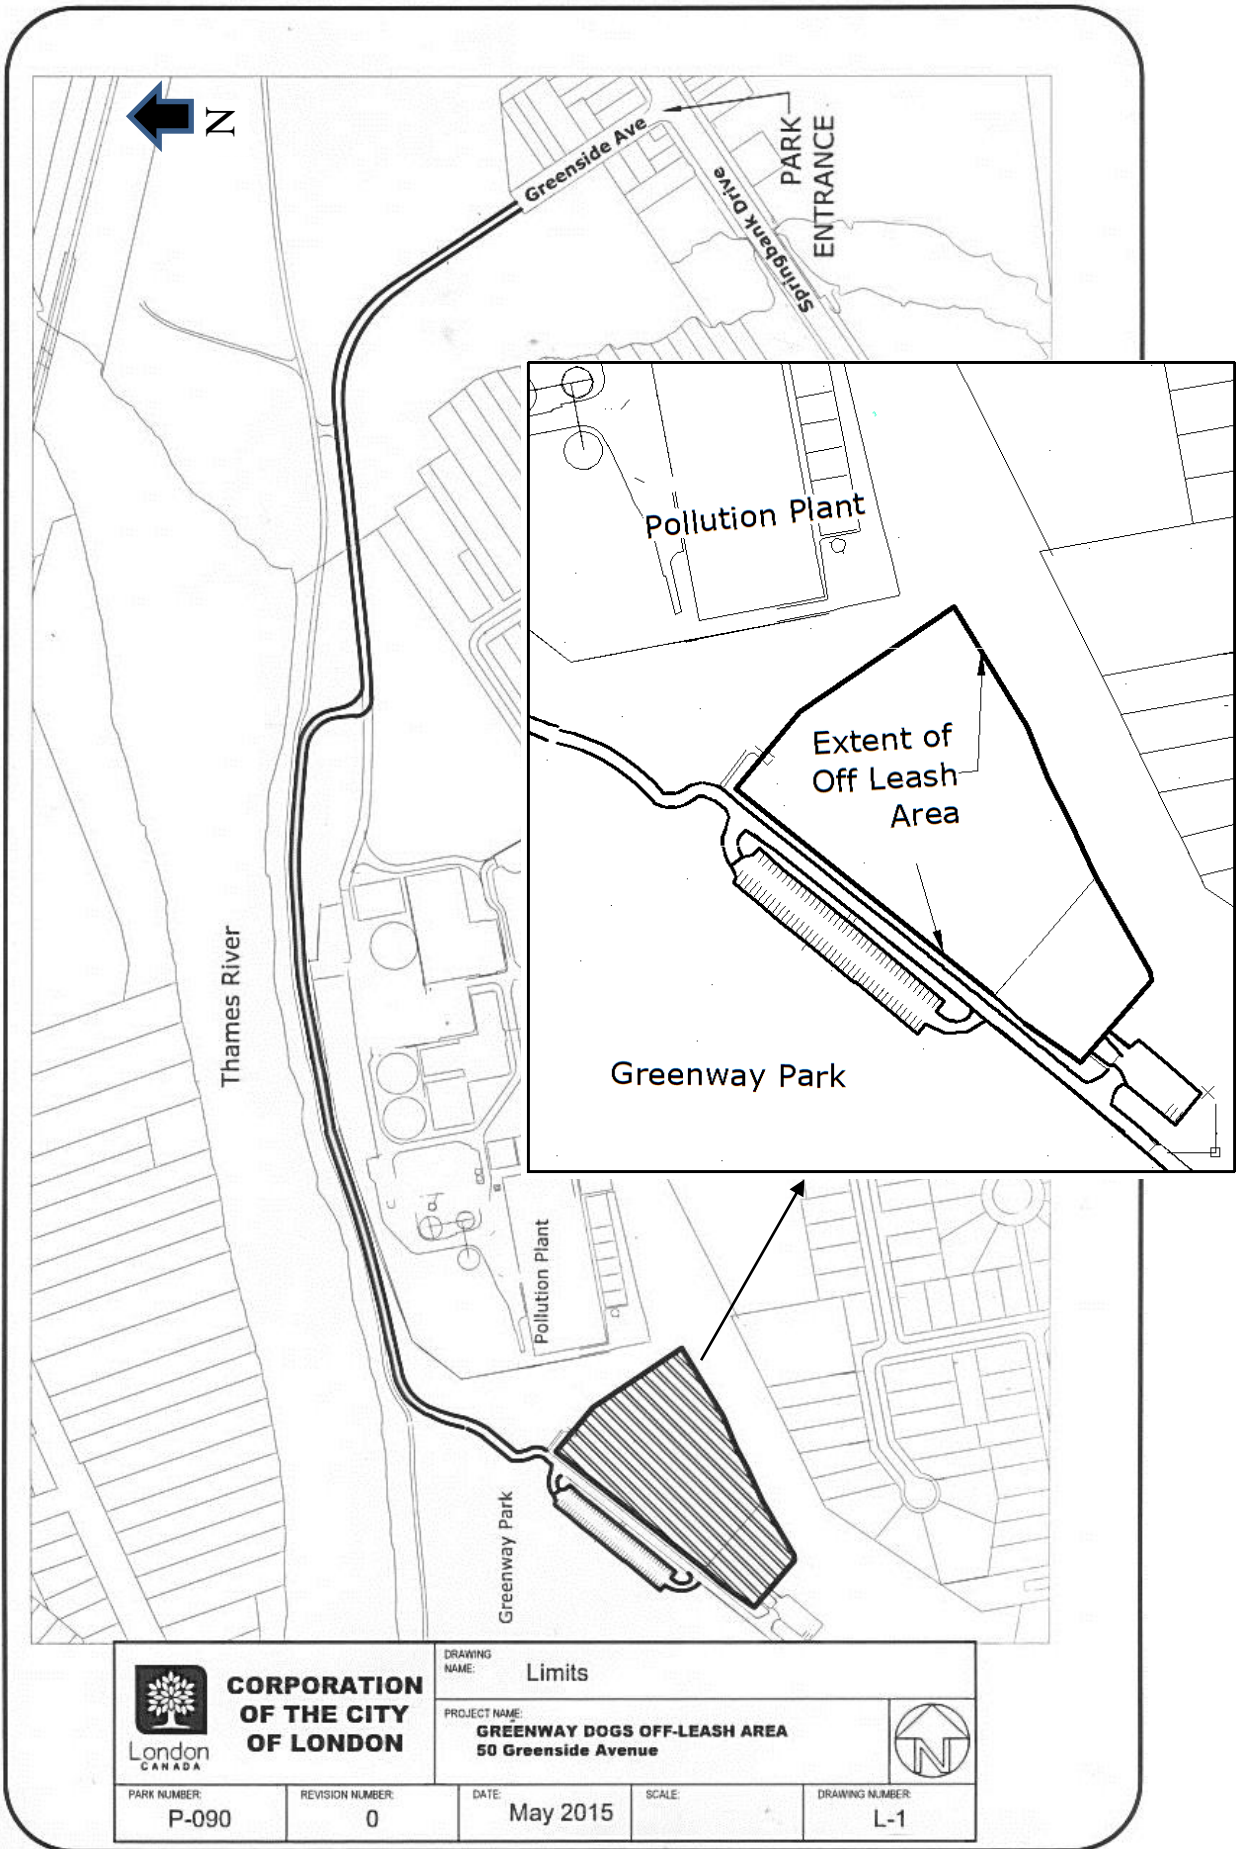
Schedule "A"



The following are designated as Dogs Off-Leash Areas:



--	--

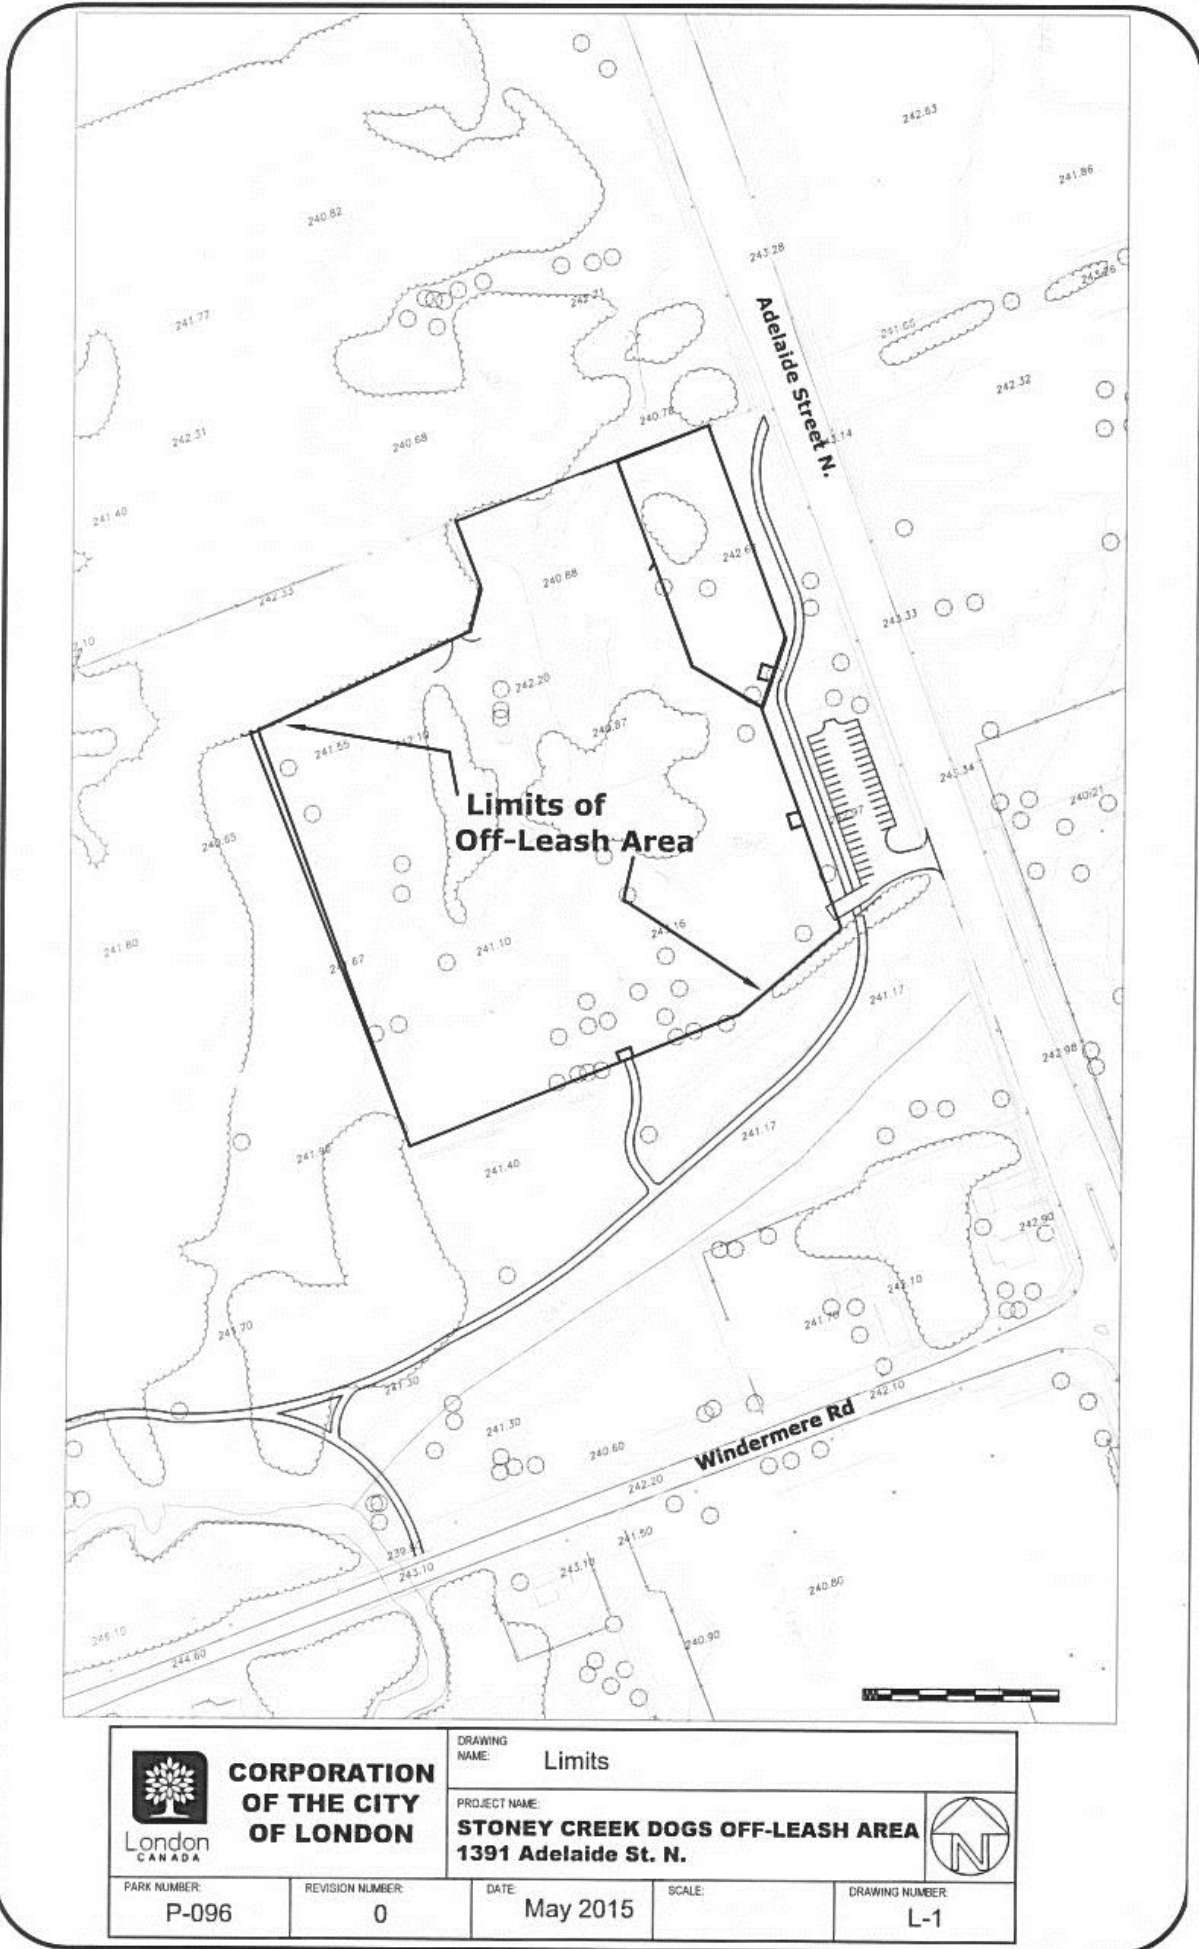
Lisa McNiven





 CORPORATION OF THE CITY OF LONDON	DRAWING NAME: Limits			
	PROJECT NAME: GREENWAY DOGS OFF-LEASH AREA 50 Greenside Avenue			
PARK NUMBER: P-090	REVISION NUMBER: 0	DATE: May 2015	SCALE:	DRAWING NUMBER: L-1

--	--

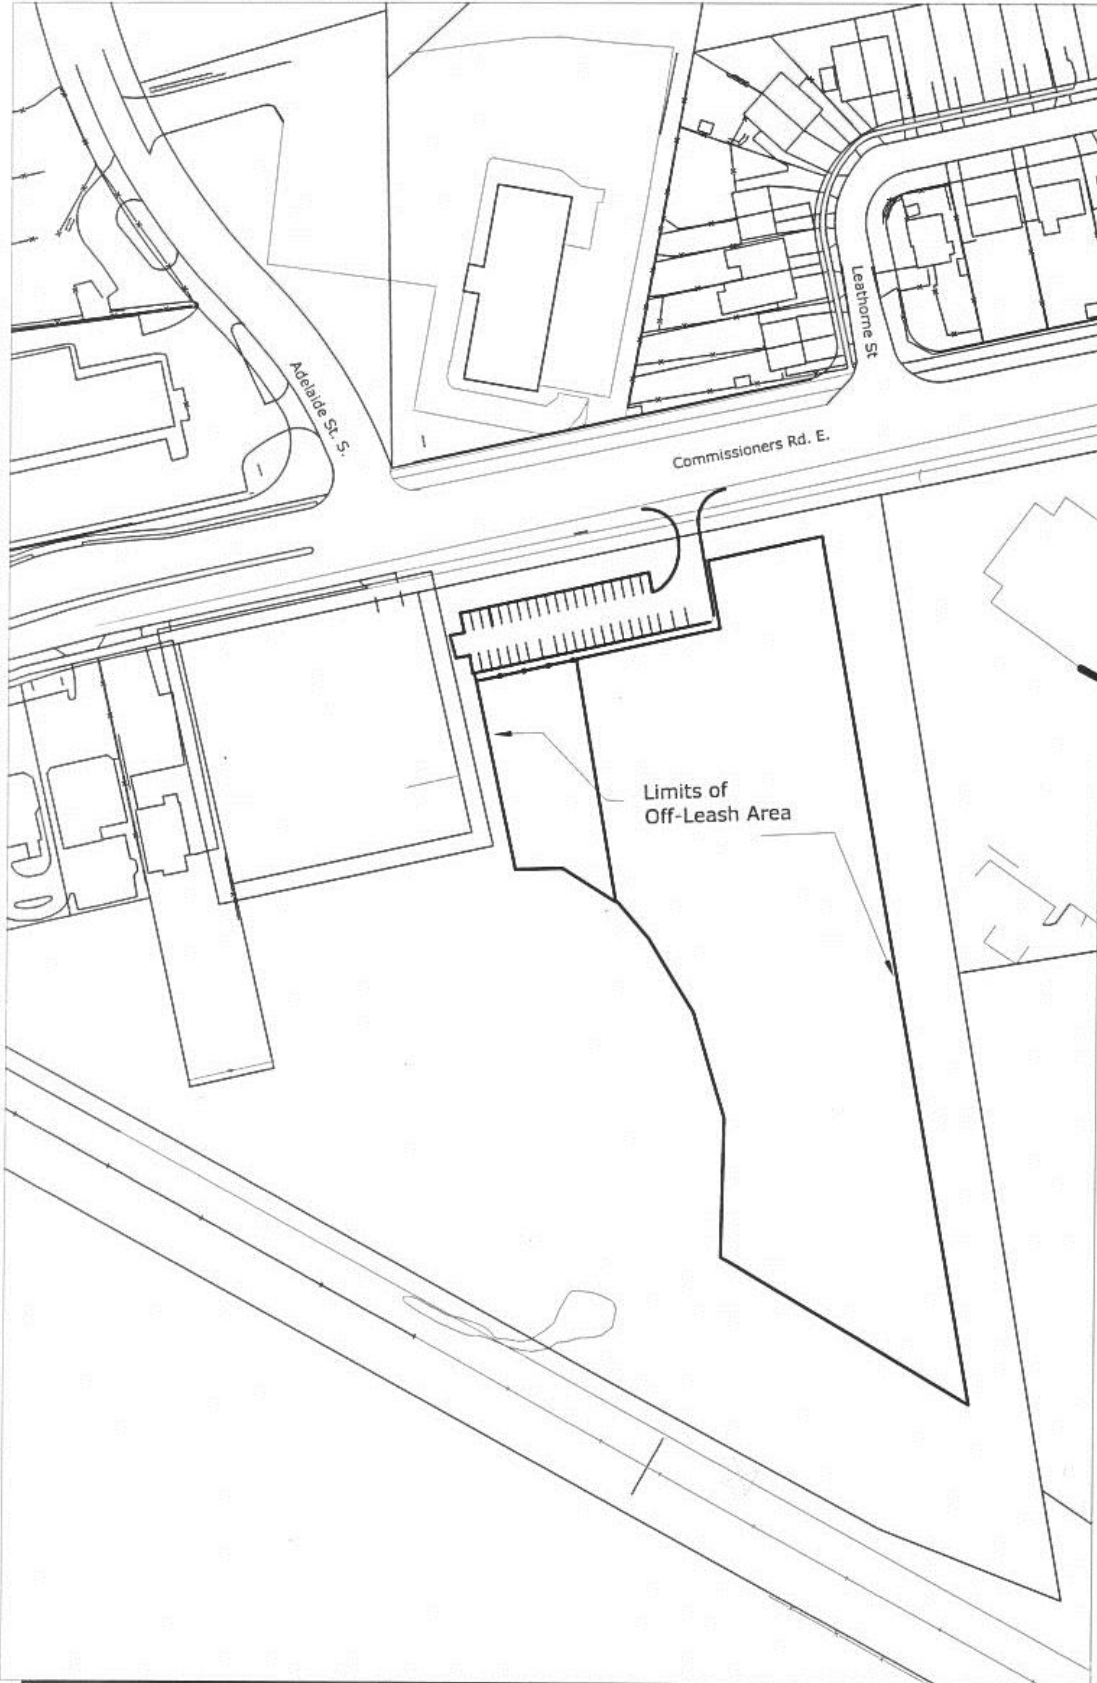
Lisa McNiven




 CORPORATION OF THE CITY OF LONDON	DRAWING NAME: Limits			
	PROJECT NAME: STONEY CREEK DOGS OFF-LEASH AREA 1391 Adelaide St. N.			
PARK NUMBER: P-096	REVISION NUMBER: 0	DATE: May 2015	SCALE:	DRAWING NUMBER: L-1

--	--

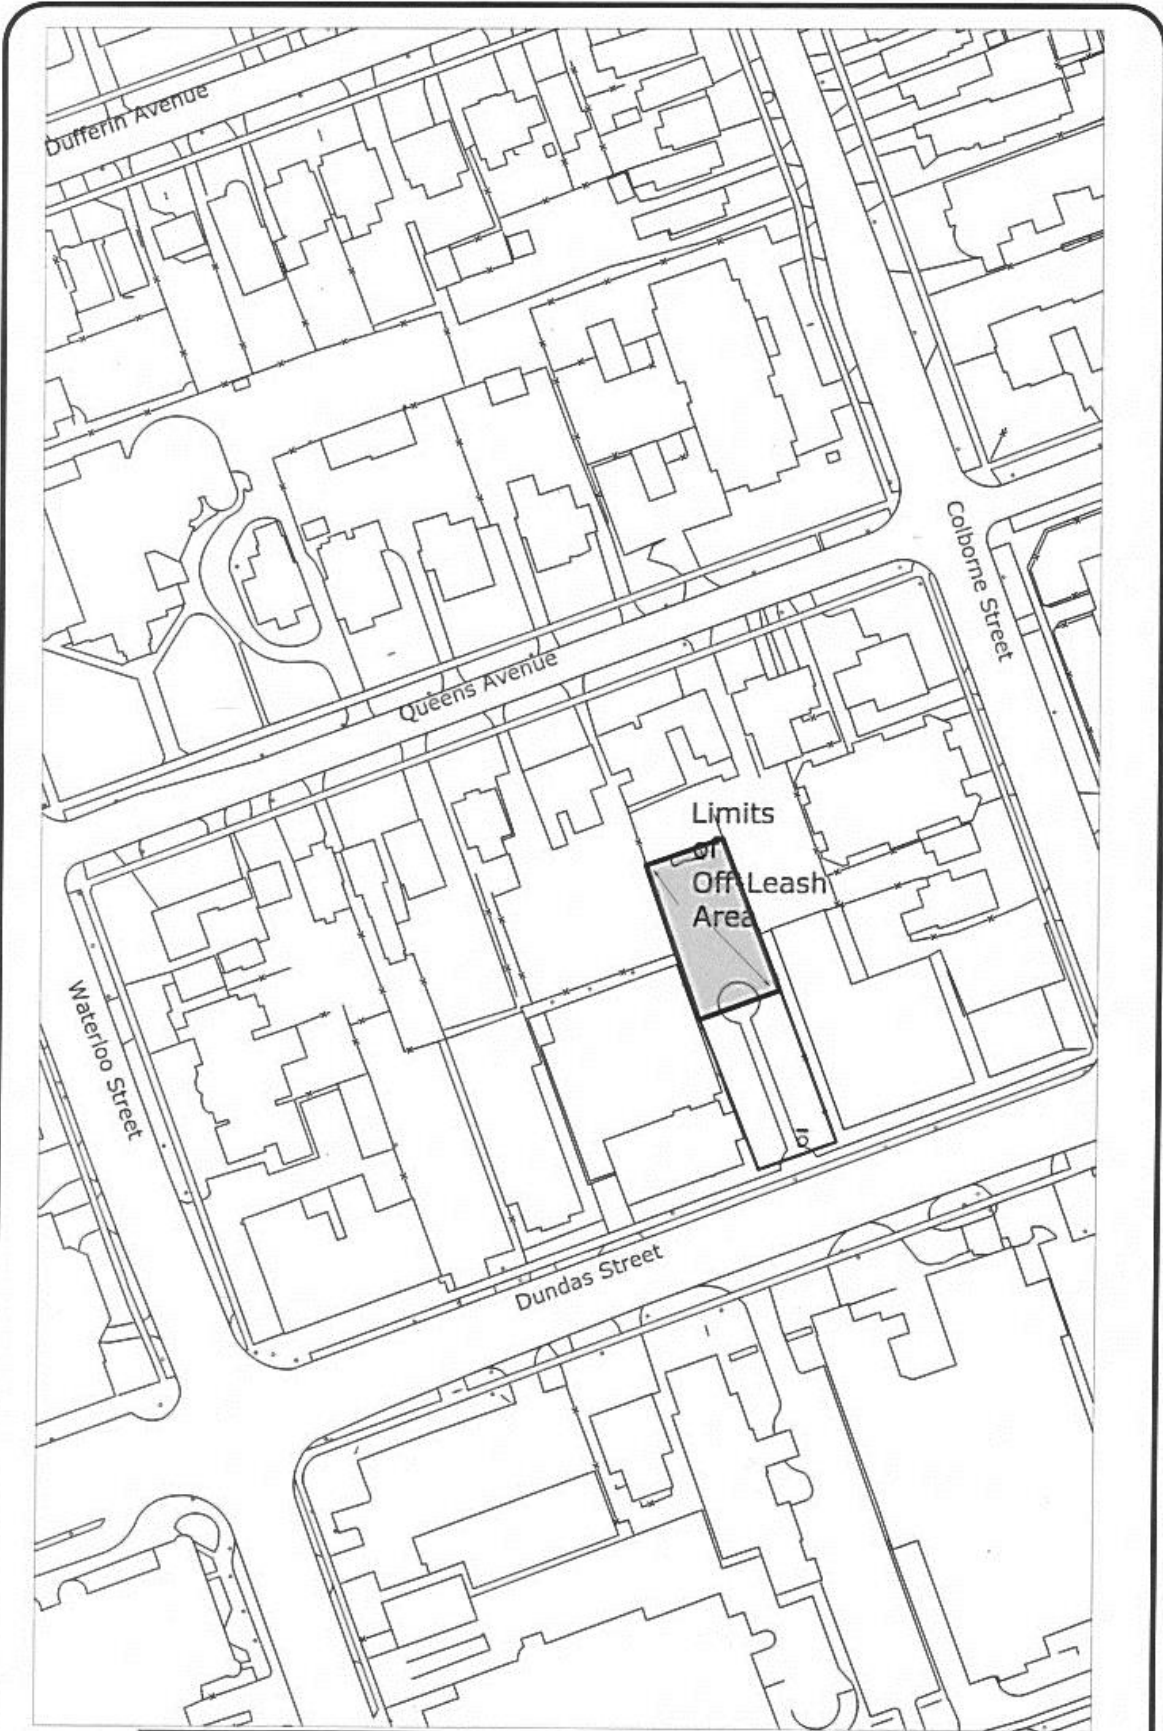
Lisa McNiven





CORPORATION OF THE CITY OF LONDON		DRAWING NAME: Limits		
		PROJECT NAME: Caesar's OFF-LEASH AREA 941 Commissioners Rd. E.		
PARK NUMBER:	REVISION NUMBER: 0	DATE: May 2015	SCALE: 1:100	DRAWING NUMBER: L-1

--	--

Lisa McNiven



 CORPORATION OF THE CITY OF LONDON London CANADA	DRAWING NAME: Limits			
	PROJECT NAME: Campbell Memorial Dogs Off-Leash Area 380 Dundas St			
PARK NUMBER: P-177	REVISION NUMBER: 1	DATE: Sept2015	SCALE:	DRAWING NUMBER: L-1