

Bill No. 244
2016

By-law No. PH-7-16____

A By-law to amend By-law PH-7, as amended, entitled "A by-law to establish and regulate a park in which dogs can run at large in the City of London"

WHEREAS section 5(3) of the *Municipal Act, 2001* provides that a municipal power shall be exercised by by-law;

AND WHEREAS section 9 of the *Municipal Act, 2001* provides that a municipality has the capacity, rights, powers and privileges of a natural person for the purpose of exercising its authority under the *Municipal Act, 2001* or any other Act;

AND WHEREAS section 10(2) of the *Municipal Act, 2001* provides that a municipality may pass by-laws with respect to 9. Animals;

NOW THEREFORE the Municipal Council of The Corporation of the City of London enacts as follows:

1. By-law PH-7 is amended by repealing and replacing Schedule "A" with the attached new Schedule "A".
2. This By-law shall come into force and effect on the day this by-law is passed.

PASSED in Open Council on June 23, 2016.


Paul Hubert
Deputy Mayor


Catharine Saunders
City Clerk



First Reading – June 23, 2016
Second Reading – June 23, 2016
Third Reading – June 23, 2016


Schedule "A"

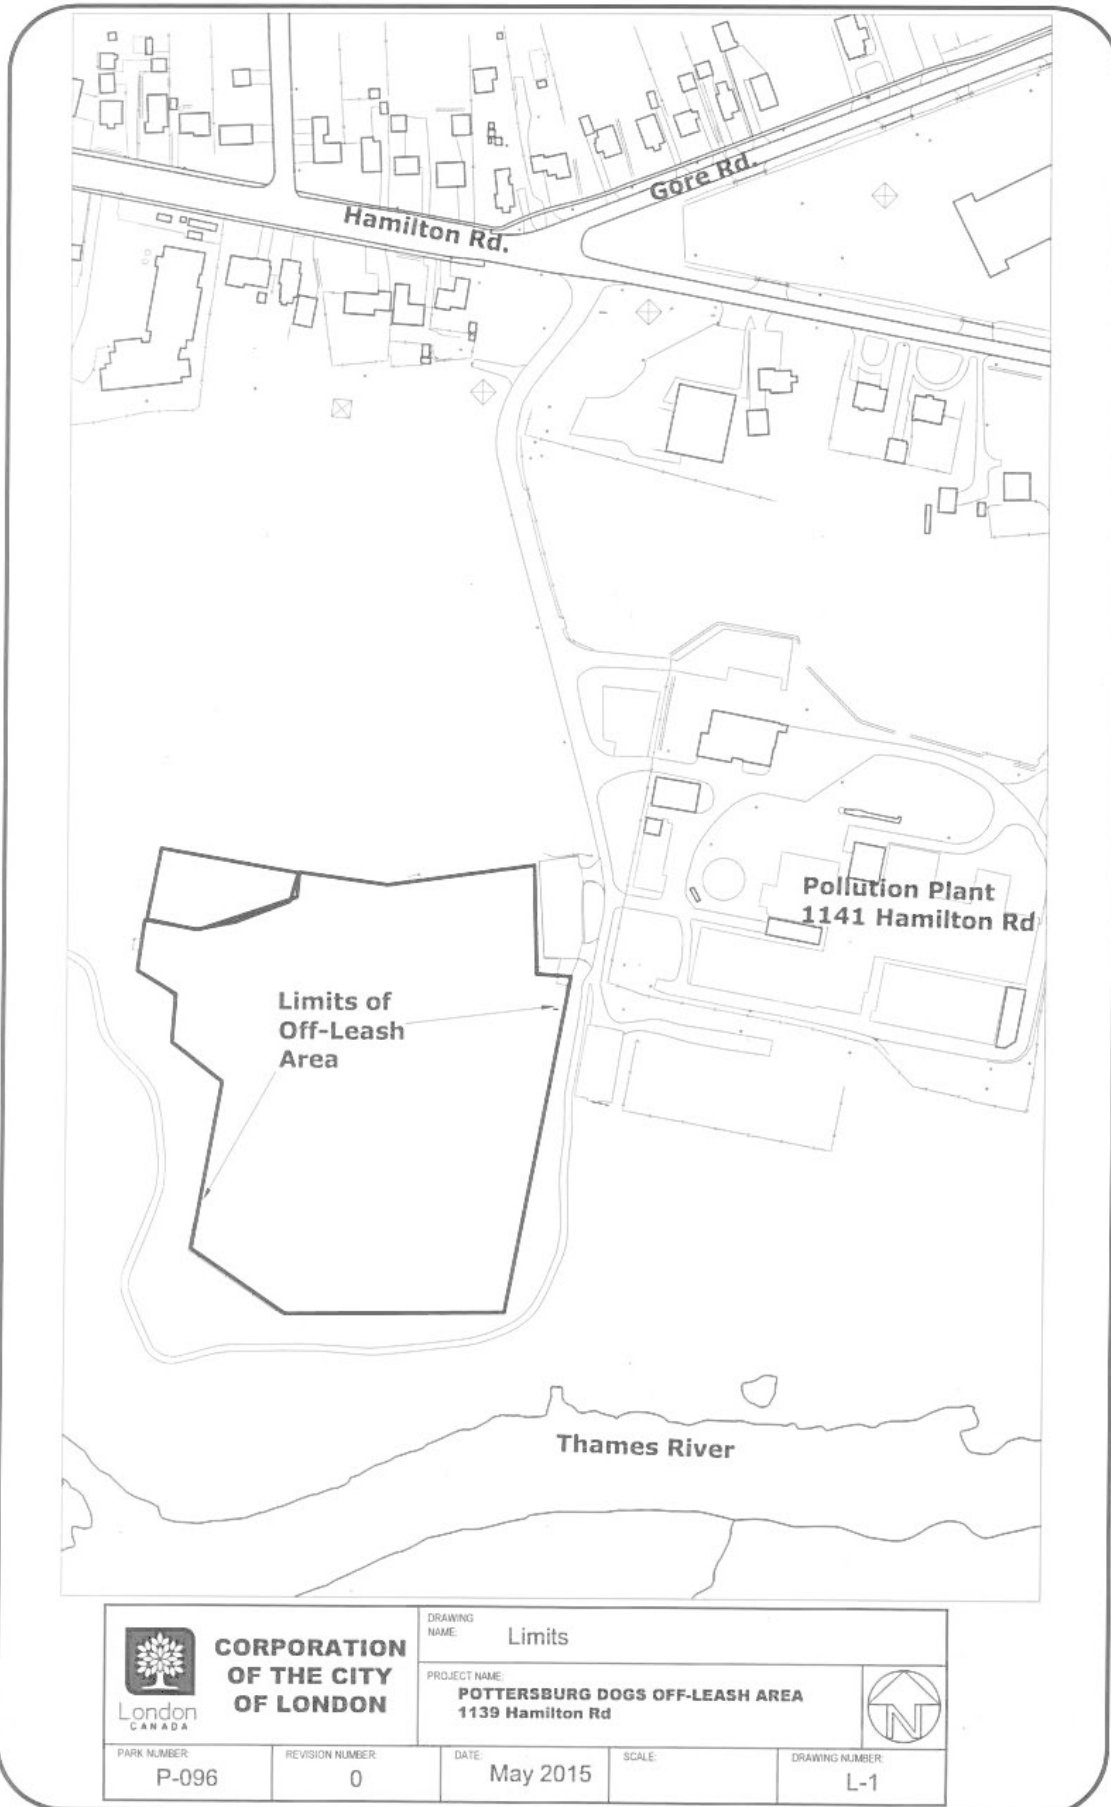

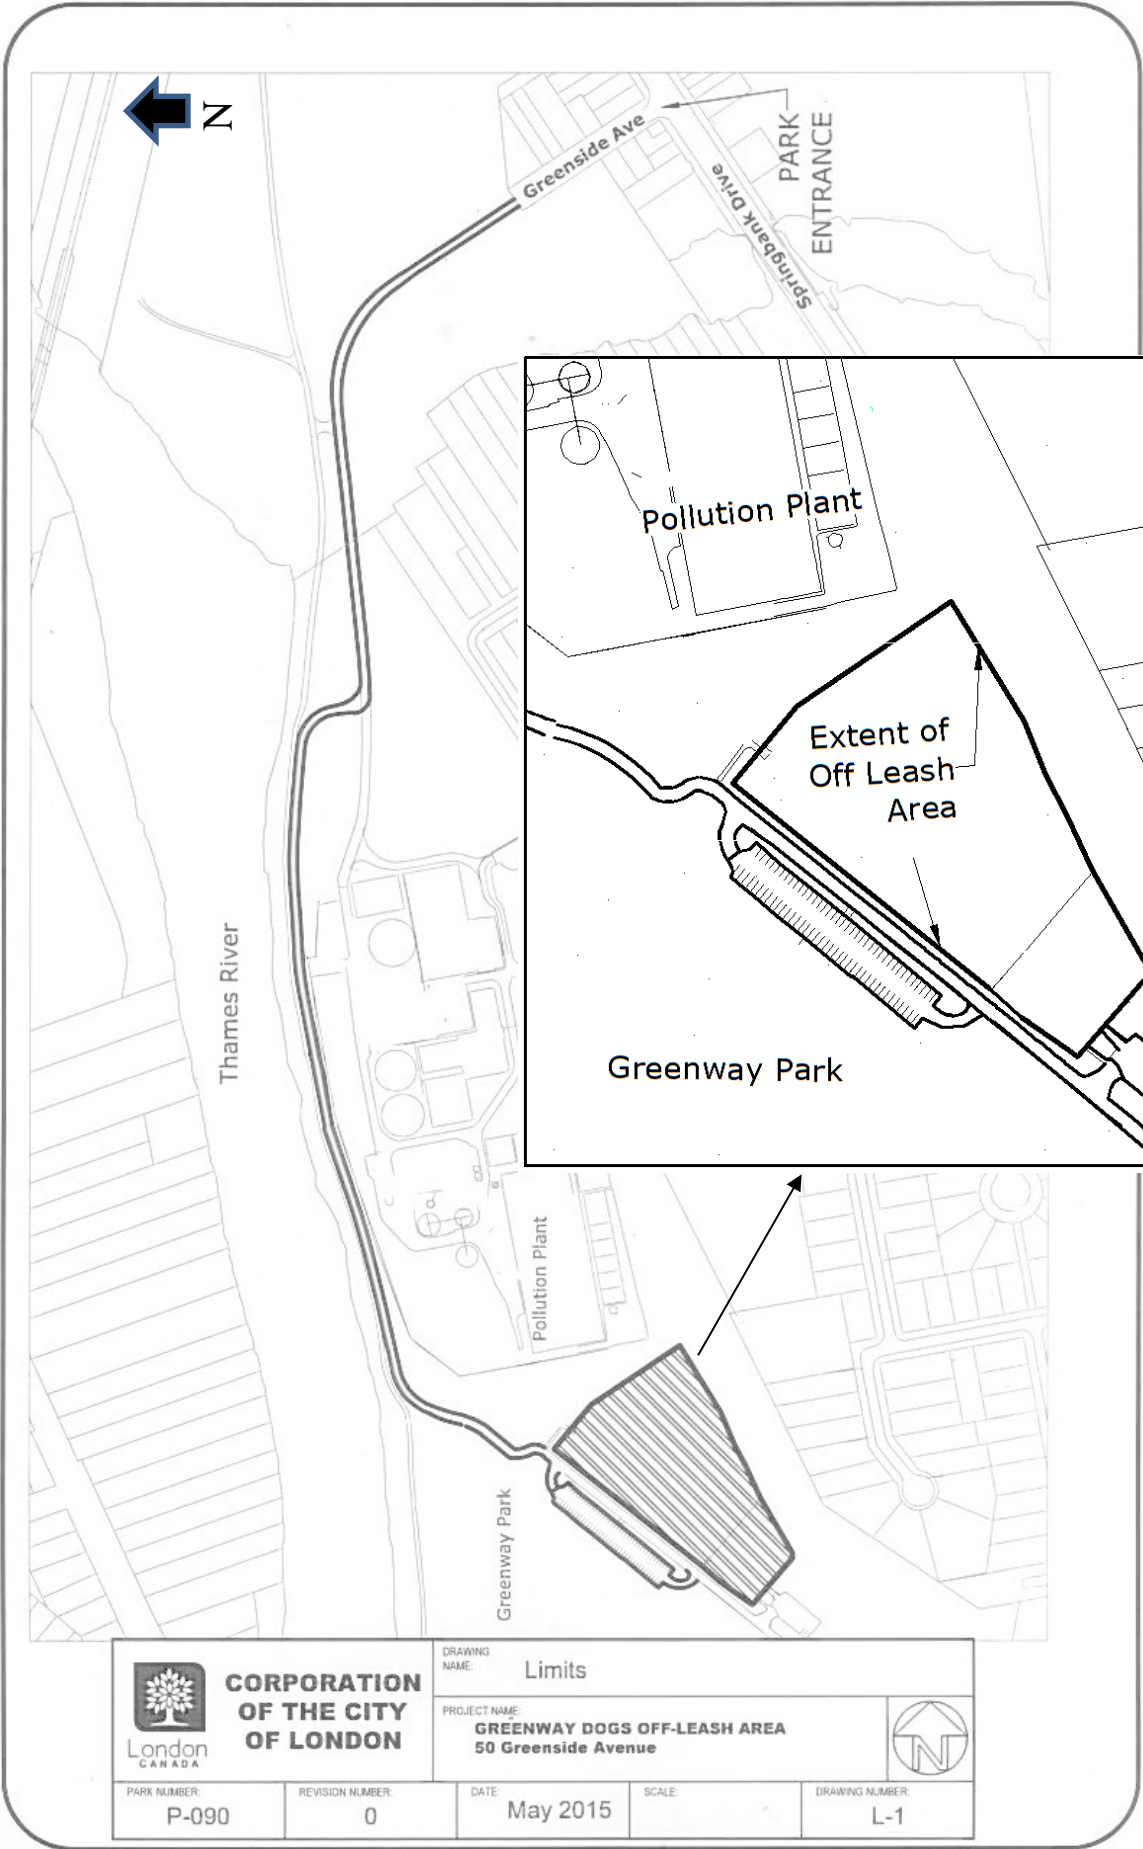The following are designated as Dogs Off-Leash Areas:




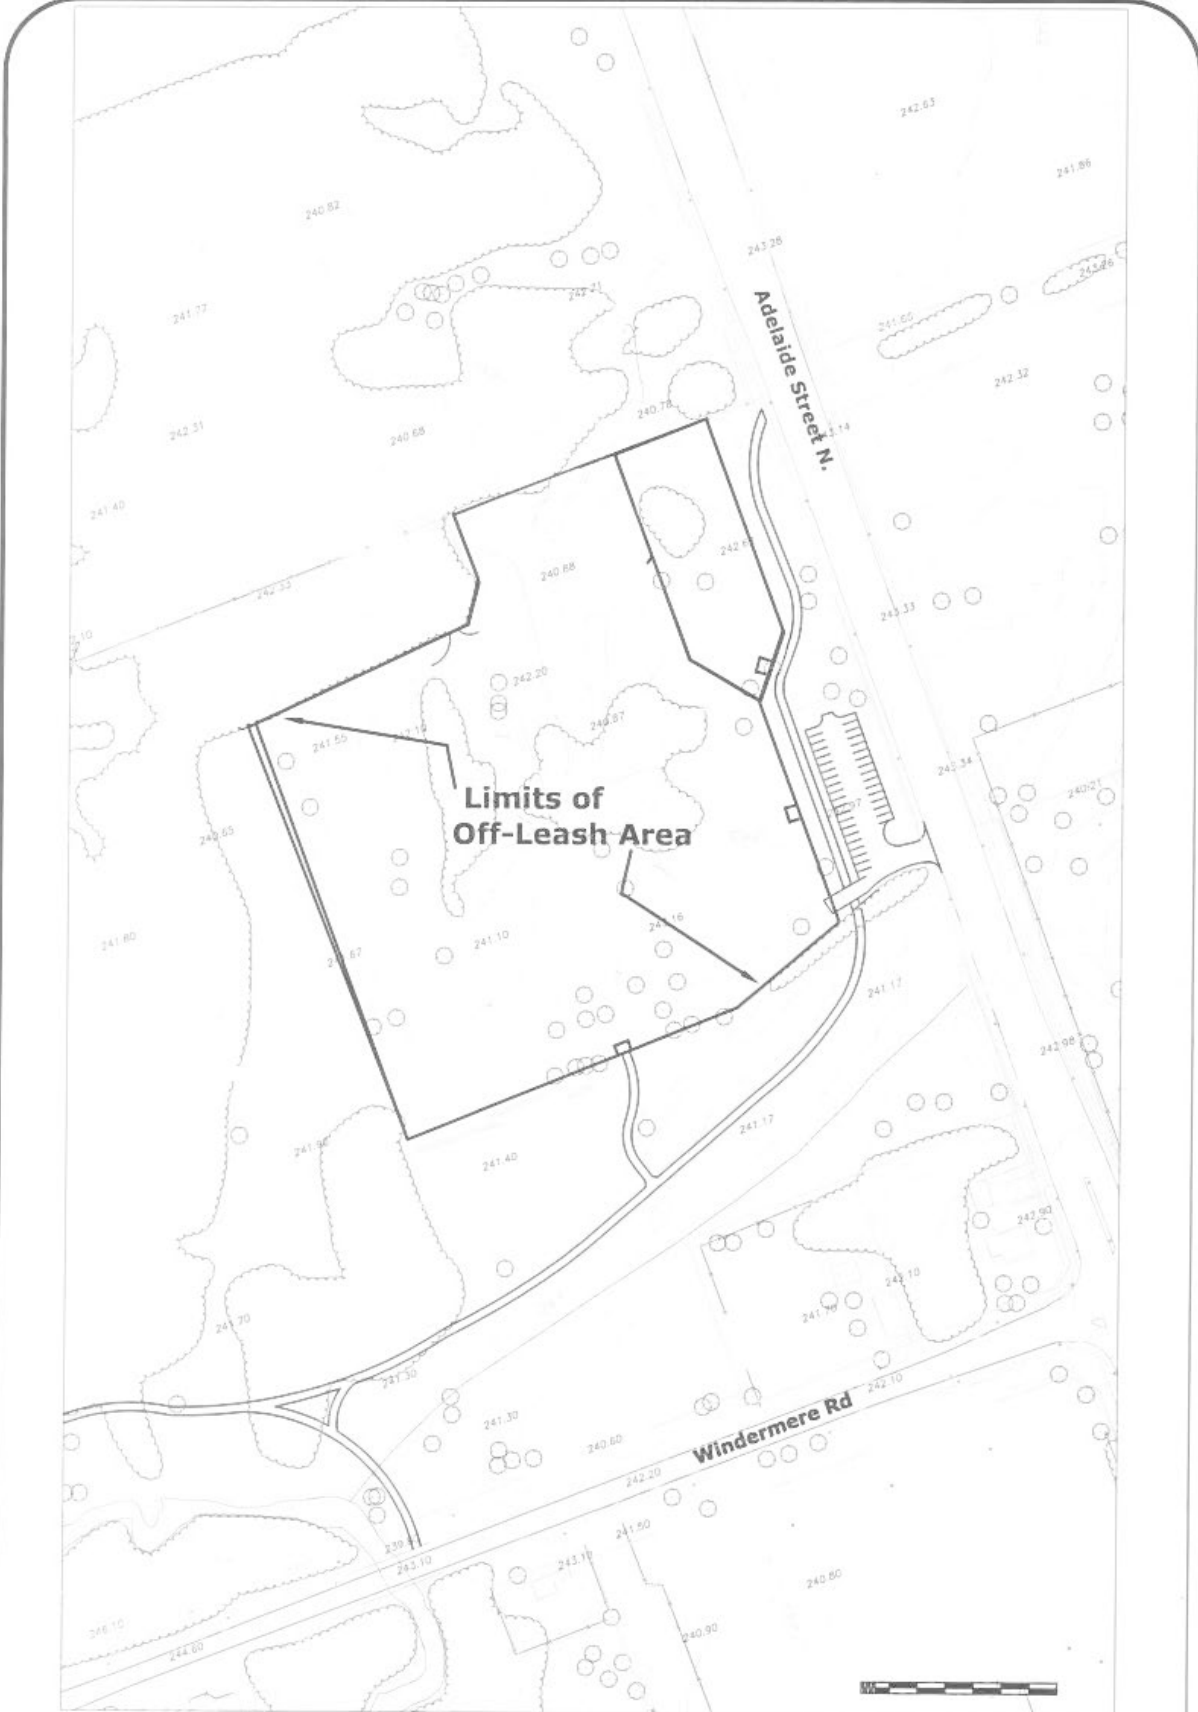


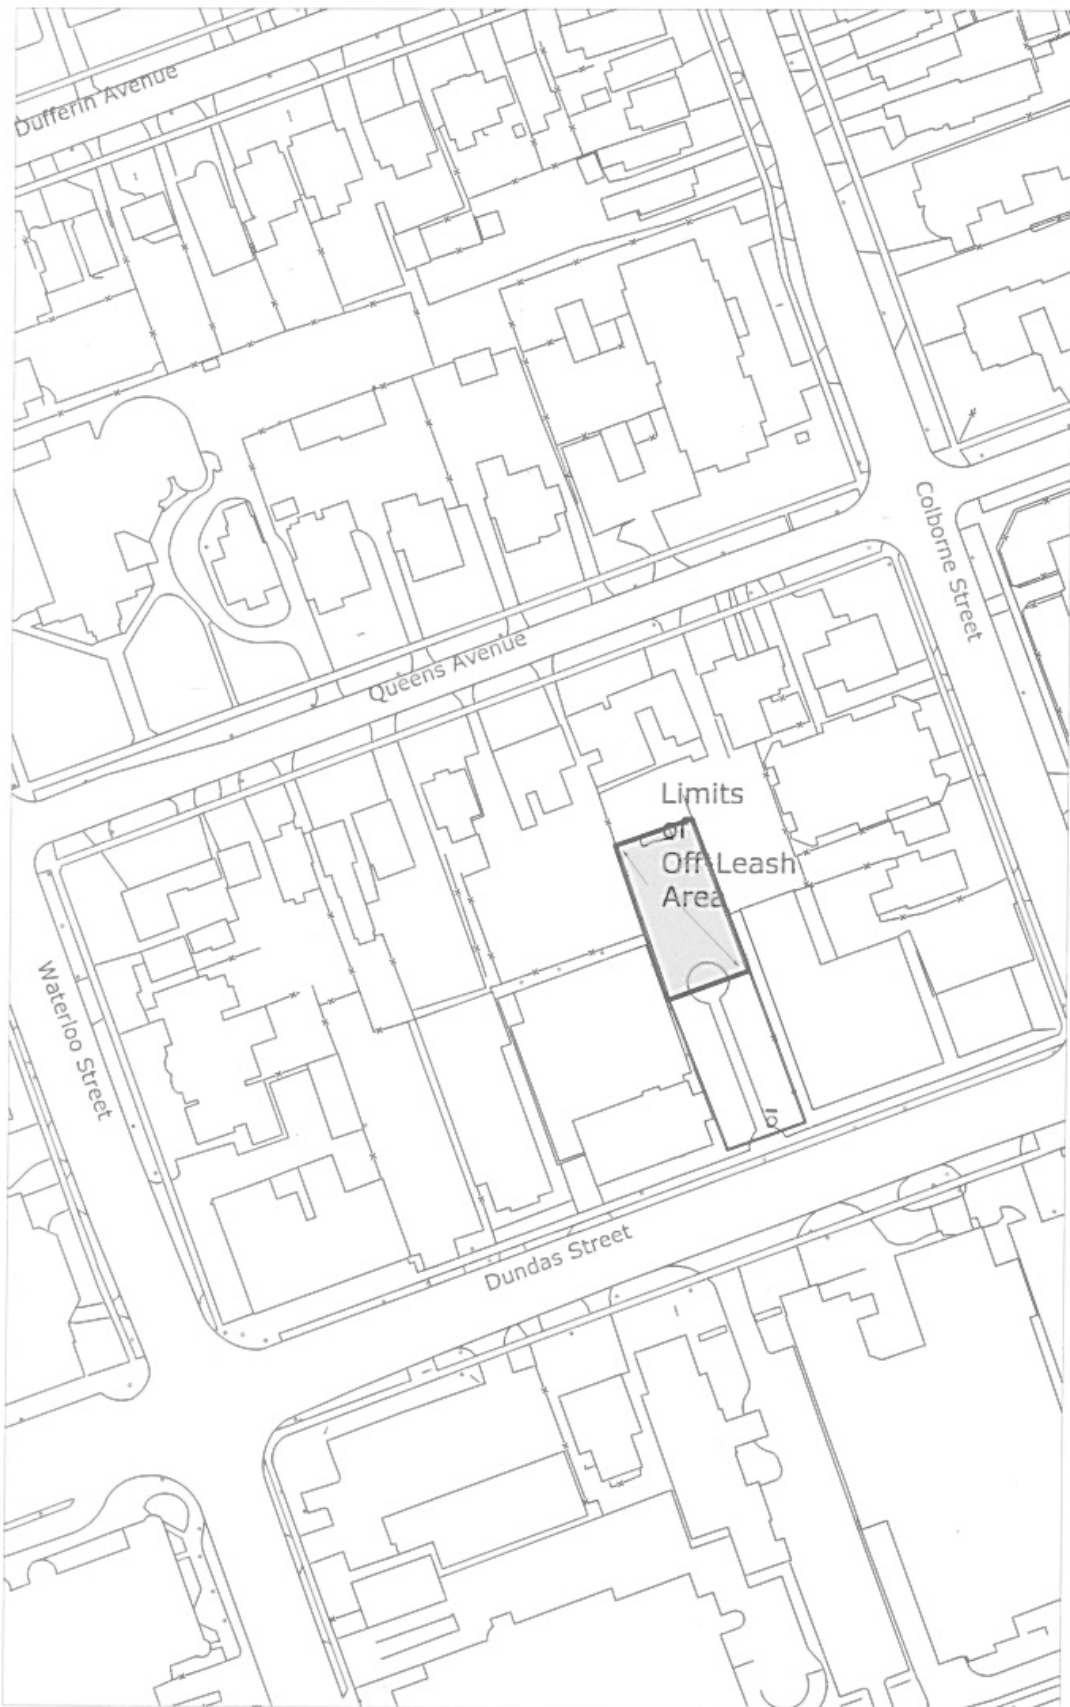
 CORPORATION OF THE CITY OF LONDON	DRAWING NAME: Limits		
	PROJECT NAME: GREENWAY DOGS OFF-LEASH AREA 50 Greenside Avenue		
PARK NUMBER: P-090	REVISION NUMBER: 0	DATE: May 2015	DRAWING NUMBER: L-1



 CORPORATION OF THE CITY OF LONDON	DRAWING NAME: Limits		
	PROJECT NAME: STONEY CREEK DOGS OFF-LEASH AREA 1391 Adelaide St. N.		
PARK NUMBER: P-096	REVISION NUMBER: 0	DATE: May 2015	DRAWING NUMBER: L-1

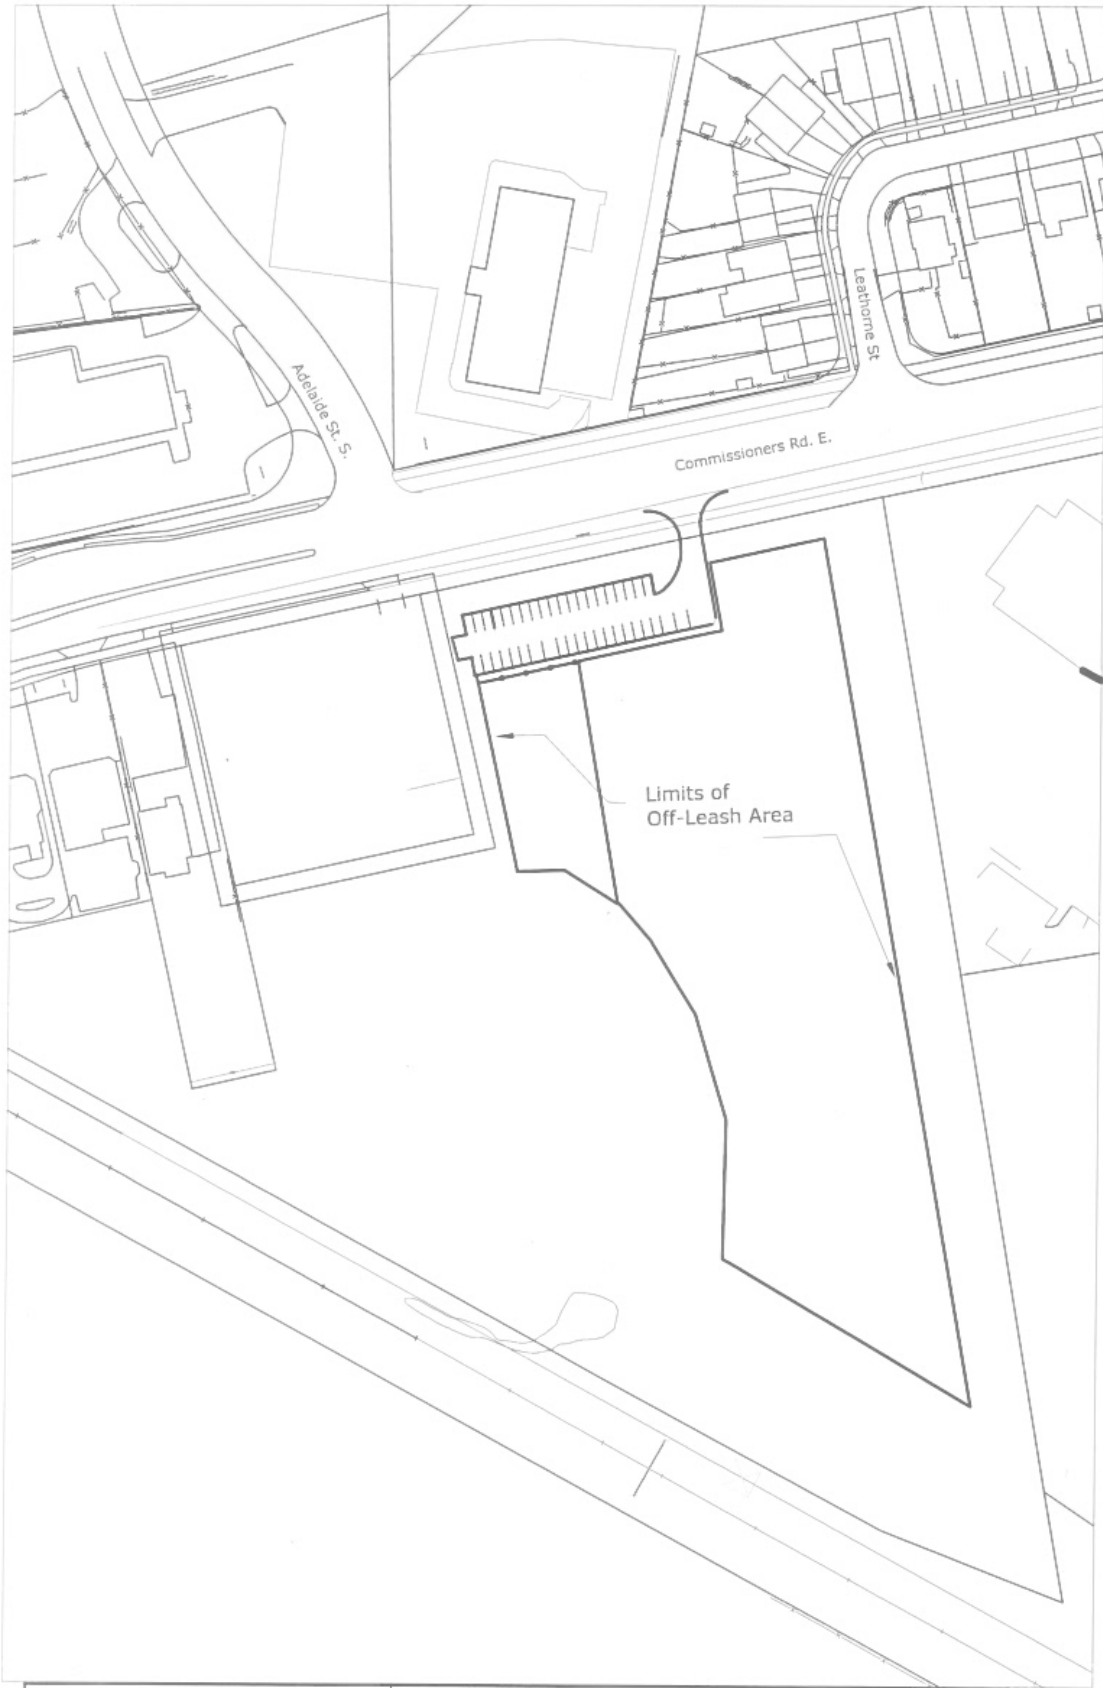

CORPORATION OF THE CITY OF LONDON		DRAWING NAME: Limits		
		PROJECT NAME: Caesar's OFF-LEASH AREA 941 Commissioners Rd. E.		
PARK NUMBER:	REVISION NUMBER: 0	DATE: May 2015	SCALE: 1:100	DRAWING NUMBER: L-1



 CORPORATION OF THE CITY OF LONDON London CANADA		DRAWING NAME: Limits	
		PROJECT NAME: Campbell Memorial Dogs Off-Leash Area 380 Dundas St	
PARK NUMBER: P-177	REVISION NUMBER: 1	DATE: Sept2015	DRAWING NUMBER: L-1