



NOT FOR CONSTRUCTION

SHADED AREAS
DENOTE - PREVIOUSLY BUILT
PHASES

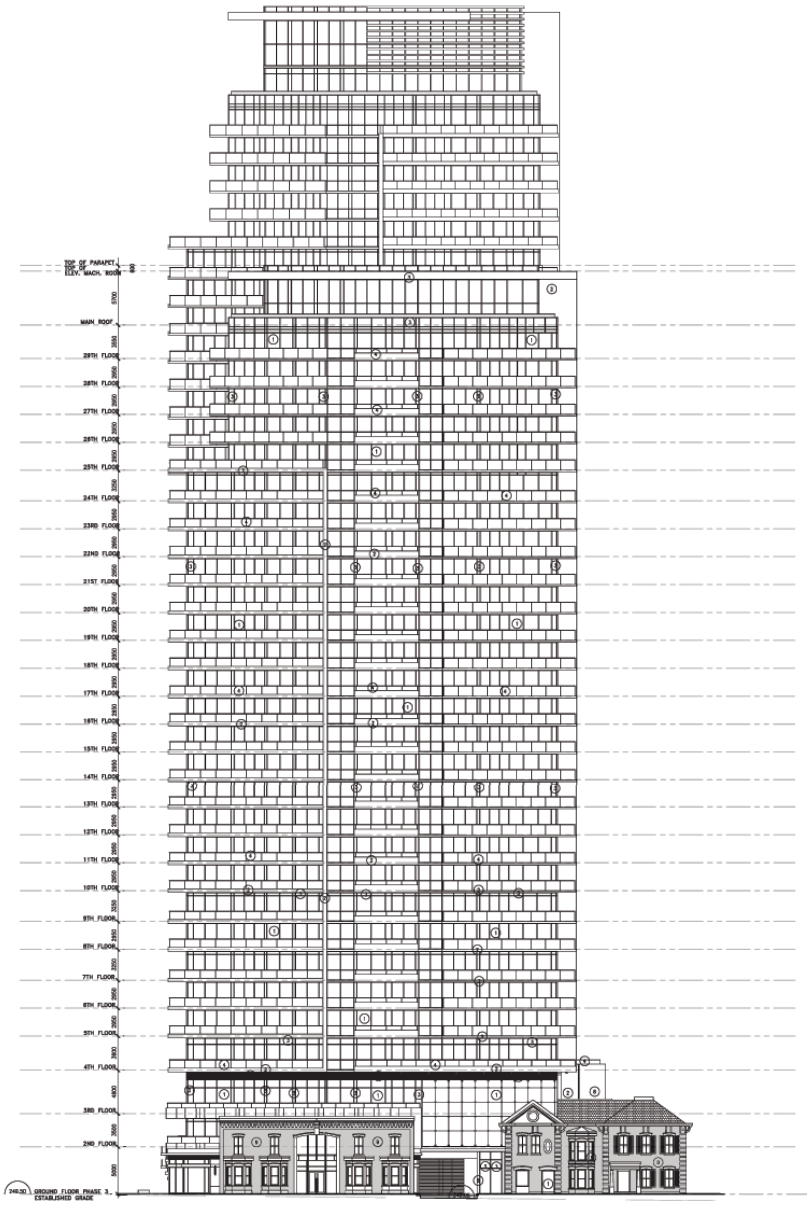

- LEGEND**
- ① VISION GLASS
 - ② PRECAST PANEL
 - ③ SPANDREL GLASS
 - ④ ALUM./GLASS PARAPET
 - ⑤ CERAM/TX PANELS
 - ⑥ STONE VENEER (GRANITE)
 - ⑦ ALUMINUM LOUVRES
 - ⑧ METAL PANEL
 - ⑨ BRICK VENEER
 - ⑩ METAL/GLASS CANOPY

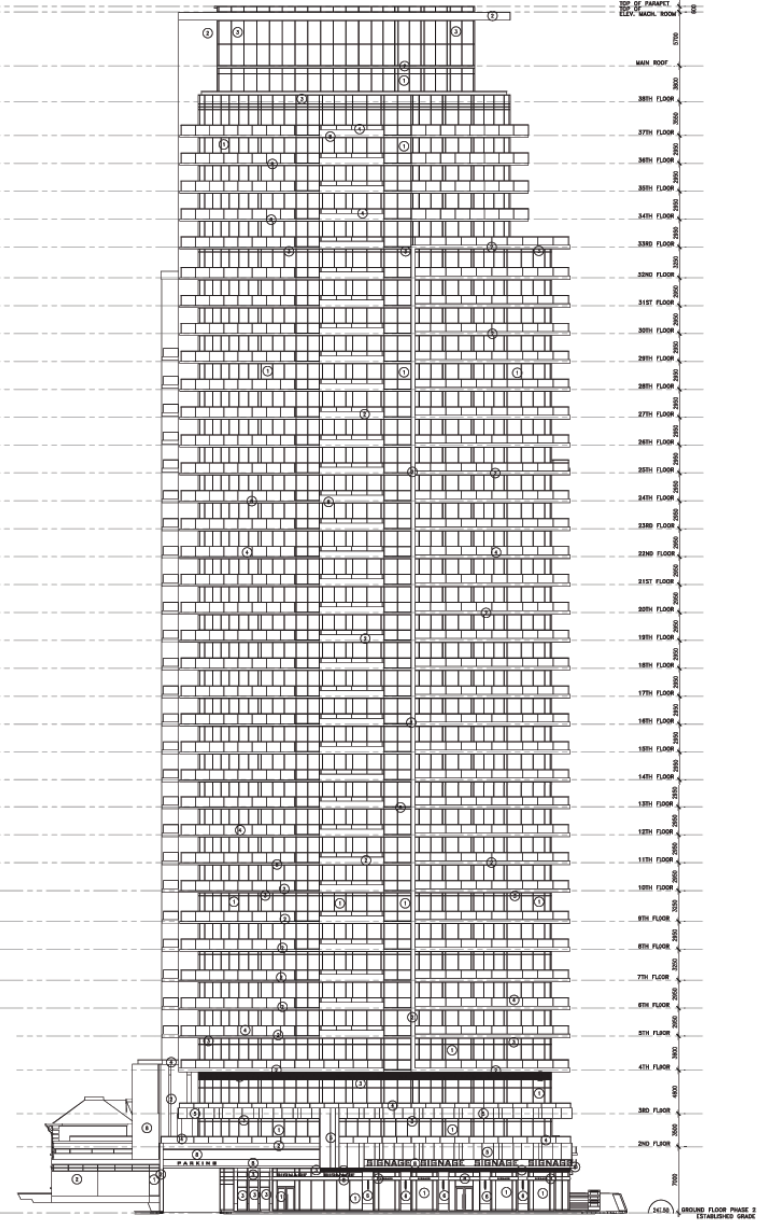

NO	DATE	REVISIONS
CORRECTIONS MUST VERIFY ALL DIMENSIONS AND BE RESPONSIBLE FOR ANY IMPACTS TO THE ARCHITECT BEFORE COMMENCING THE WORK. REVISIONS ARE NOT TO BE BOLD.		

RICHMOND | Architects Ltd.

243 COLLEGE STREET 416 961 1867
 SECOND FLOOR 416 961 1381
 TORONTO, ONTARIO M5T 1S5 RICHMONDARCH.COM

Job No: Proposed Mixed Used Development
 Fullerton St. and Talbot St.-City of London

Rygar Corporation Inc.
 Tel: (519) 318 8001


Sheet No: ELEVATION NORTH
 ELEVATION SOUTH

Date/Plot:	04 MAY 2016	Date:	16 NOV 2015
Drawn By:		Scale:	1:200
Checked By:		Number/Sheet:	

Job No: **2015-004** Sheet No: **SP A403**

NOT FOR CONSTRUCTION

SHADDED AREAS
DENOTE - PREVIOUSLY BUILT
PHASES

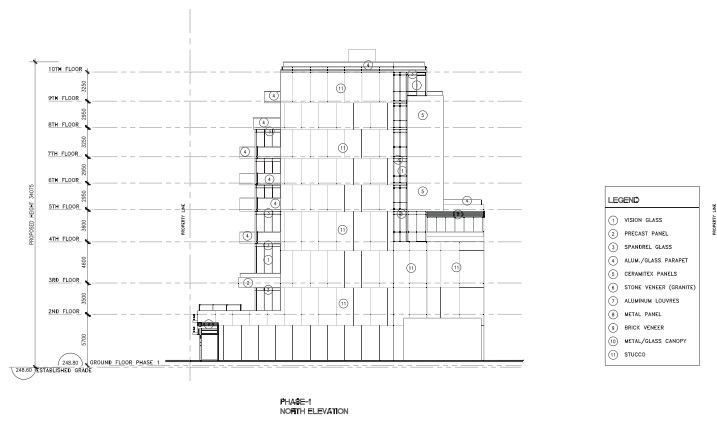

NO	DATE	REVISIONS
REVISIONS		
<small>CONTRACTOR SHALL VERIFY ALL DIMENSIONS AND BE RESPONSIBLE FOR OBTAINING PERMITS AND COMPLIANCE TO THE ARCHITECT BEFORE COMMENCING THE WORK. PRINTS ARE NOT TO BE SCALED.</small>		

RICHMOND | Architects Ltd.

313 COLLEGE STREET
6TH FLOOR
TORONTO, ONTARIO M5T 1B5

T 416 963 2667
F 416 963 3922
RICHMONDARCH.COM

Project:
Proposed Mixed Used Development
Fullerton St. and Tabot St.-City of London



Rygar Corporation Inc.
Tel: (519) 318 8001

Sheet:
**PHASE-1
ELEVATION NORTH & SOUTH**

DATE/REVISED	DATE
06 MAY 2016	6 MAY 2016
DRAWN BY	SCALE
	1:200
CHECKED BY	PROJECT NUMBER

DATE: **2015-004**

SHEET: **SP A403-A**

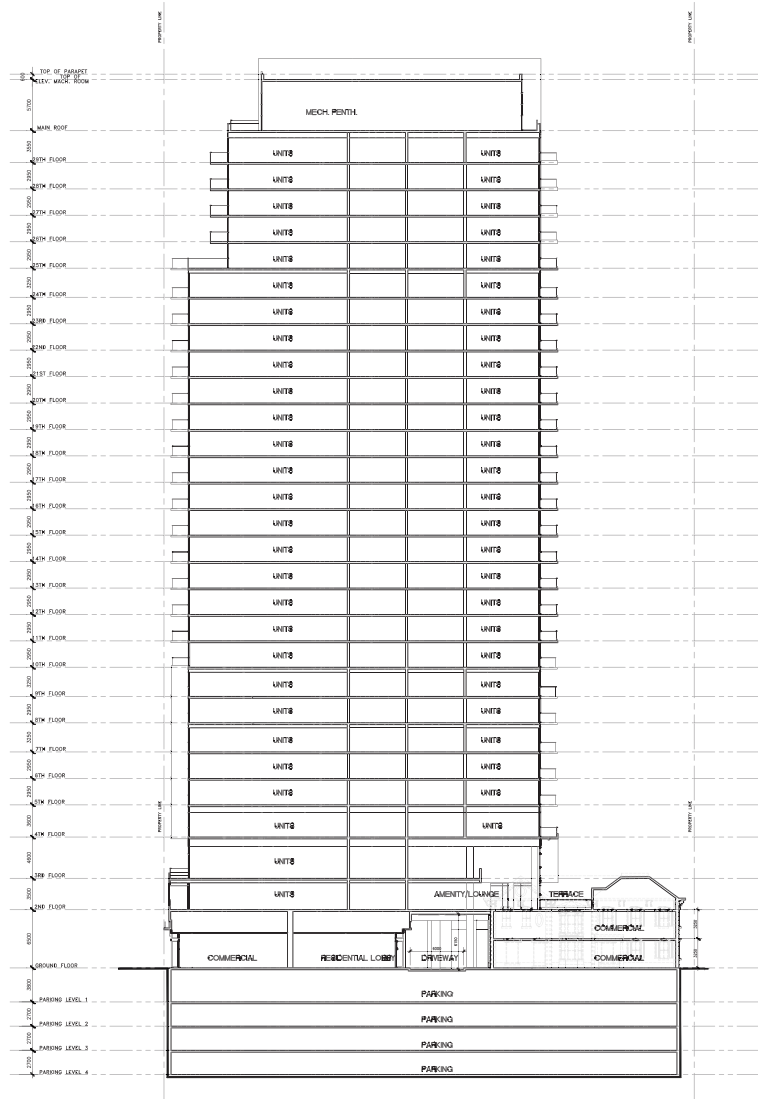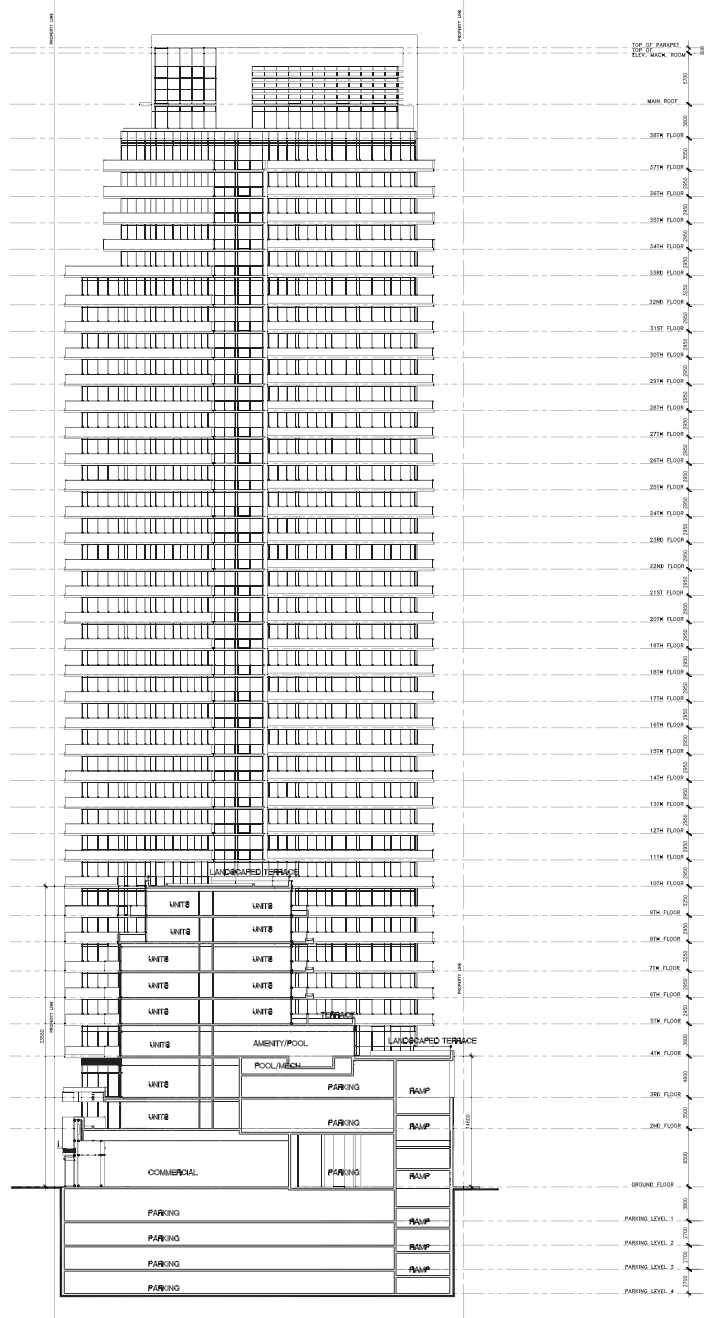

GENERAL NOTES

NOT FOR CONSTRUCTION

SHADED AREAS
DENOTE - PREVIOUSLY BUILT
PHASES

NO.	DATE	REVISIONS	REMARKS
REVISIONS			
<small>CONSTRUCTION SHALL VERIFY ALL DIMENSIONS AND BE RESPONSIBLE FOR OBTAINING PERMITS AND COMPLIANCE TO THE APPLICABLE REGULATIONS AND THE CITY OF TORONTO. PRINTS ARE NOT TO BE SCALED.</small>			

RICHMOND | Architects Ltd.
 513 DUNDAS STREET WEST, SUITE 1000
 TORONTO, ONTARIO M5T 1B5
 TEL: 416 963 2667
 FAX: 416 963 2622
 WWW.RICHMONDARCH.COM


Proposed Mixed Use Development
 Fullerton St. and Tabbot St.-City of London
 Rygar Corporation Inc.
 Tel: (516) 318 8001

SECTIONS

Date/Revised: 25 JAN 2016 Drawn By: Checked By: Job No: 2015-004	Date: 16 NOV 2015 Scale: 1:200 Revision Number: Sheet: SP A501
---------------------------------------------------------------------------	-------------------------------------------------------------------------

NOT FOR CONSTRUCTION

SHADED AREAS
DENOTE - PREVIOUSLY BUILT
PHASES

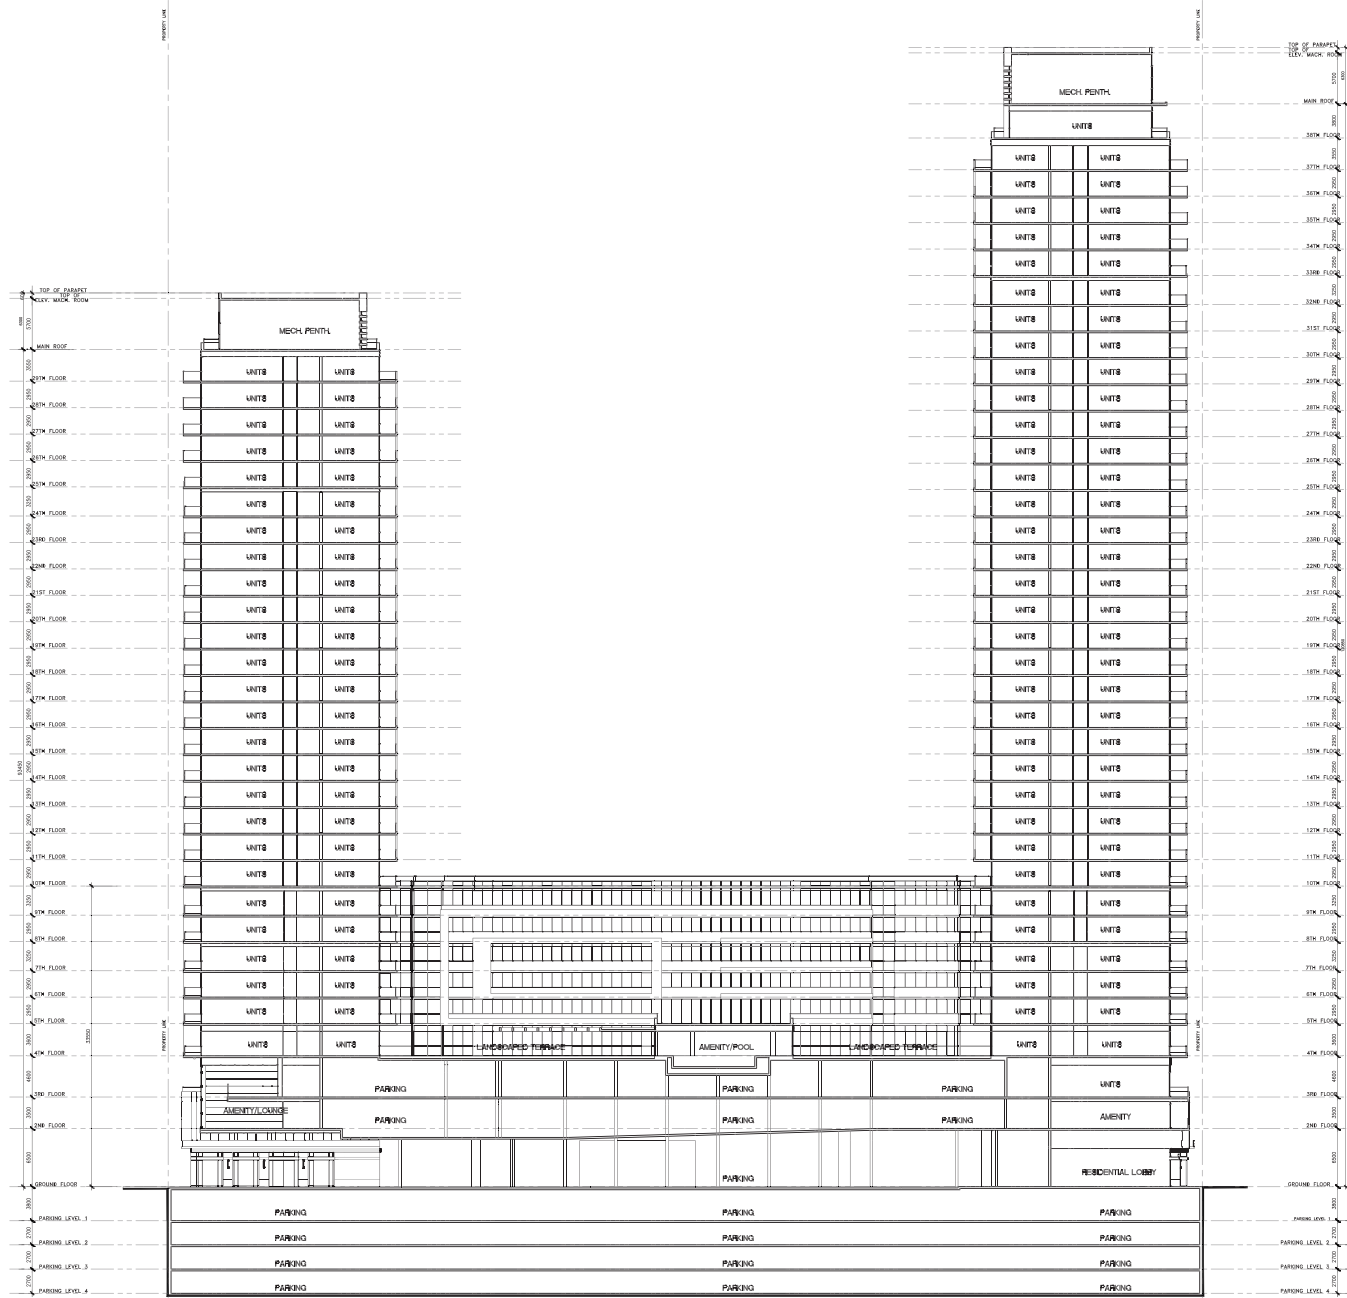

NO.	DATE	REVISIONS
REVISIONS		
CONSTRUCTION SHALL VERIFY ALL DIMENSIONS AND BE RESPONSIBLE FOR OBTAINING PERMITS AND COMPLIANCE TO THE ARCHITECT BEFORE COMMENCING THE WORK.		
PRINTS ARE NOT TO BE SCALED.		

RICHMOND | Architects Ltd.

310 GILLES STREET
SUITE 1000
TORONTO, ONTARIO M5T 1S5

T: 416 963 2667
F: 416 963 2622
RICHMONDARCH.COM

Proposed Mixed Used Development
Fullerton St. and Tabot St.-City of London

Rygar Corporation Inc.
Tel: (516) 318 8001

SECTIONS

NO.	DATE	REV.

Date/Revised: 25 JAN 2016 16 NOV 2015

Scale: 1:200

Sheet No: 2015-004

Sheet No: SP A502

