


AMENDMENT TO SCHEDULE "A" (BY-LAW NO. Z.-1)

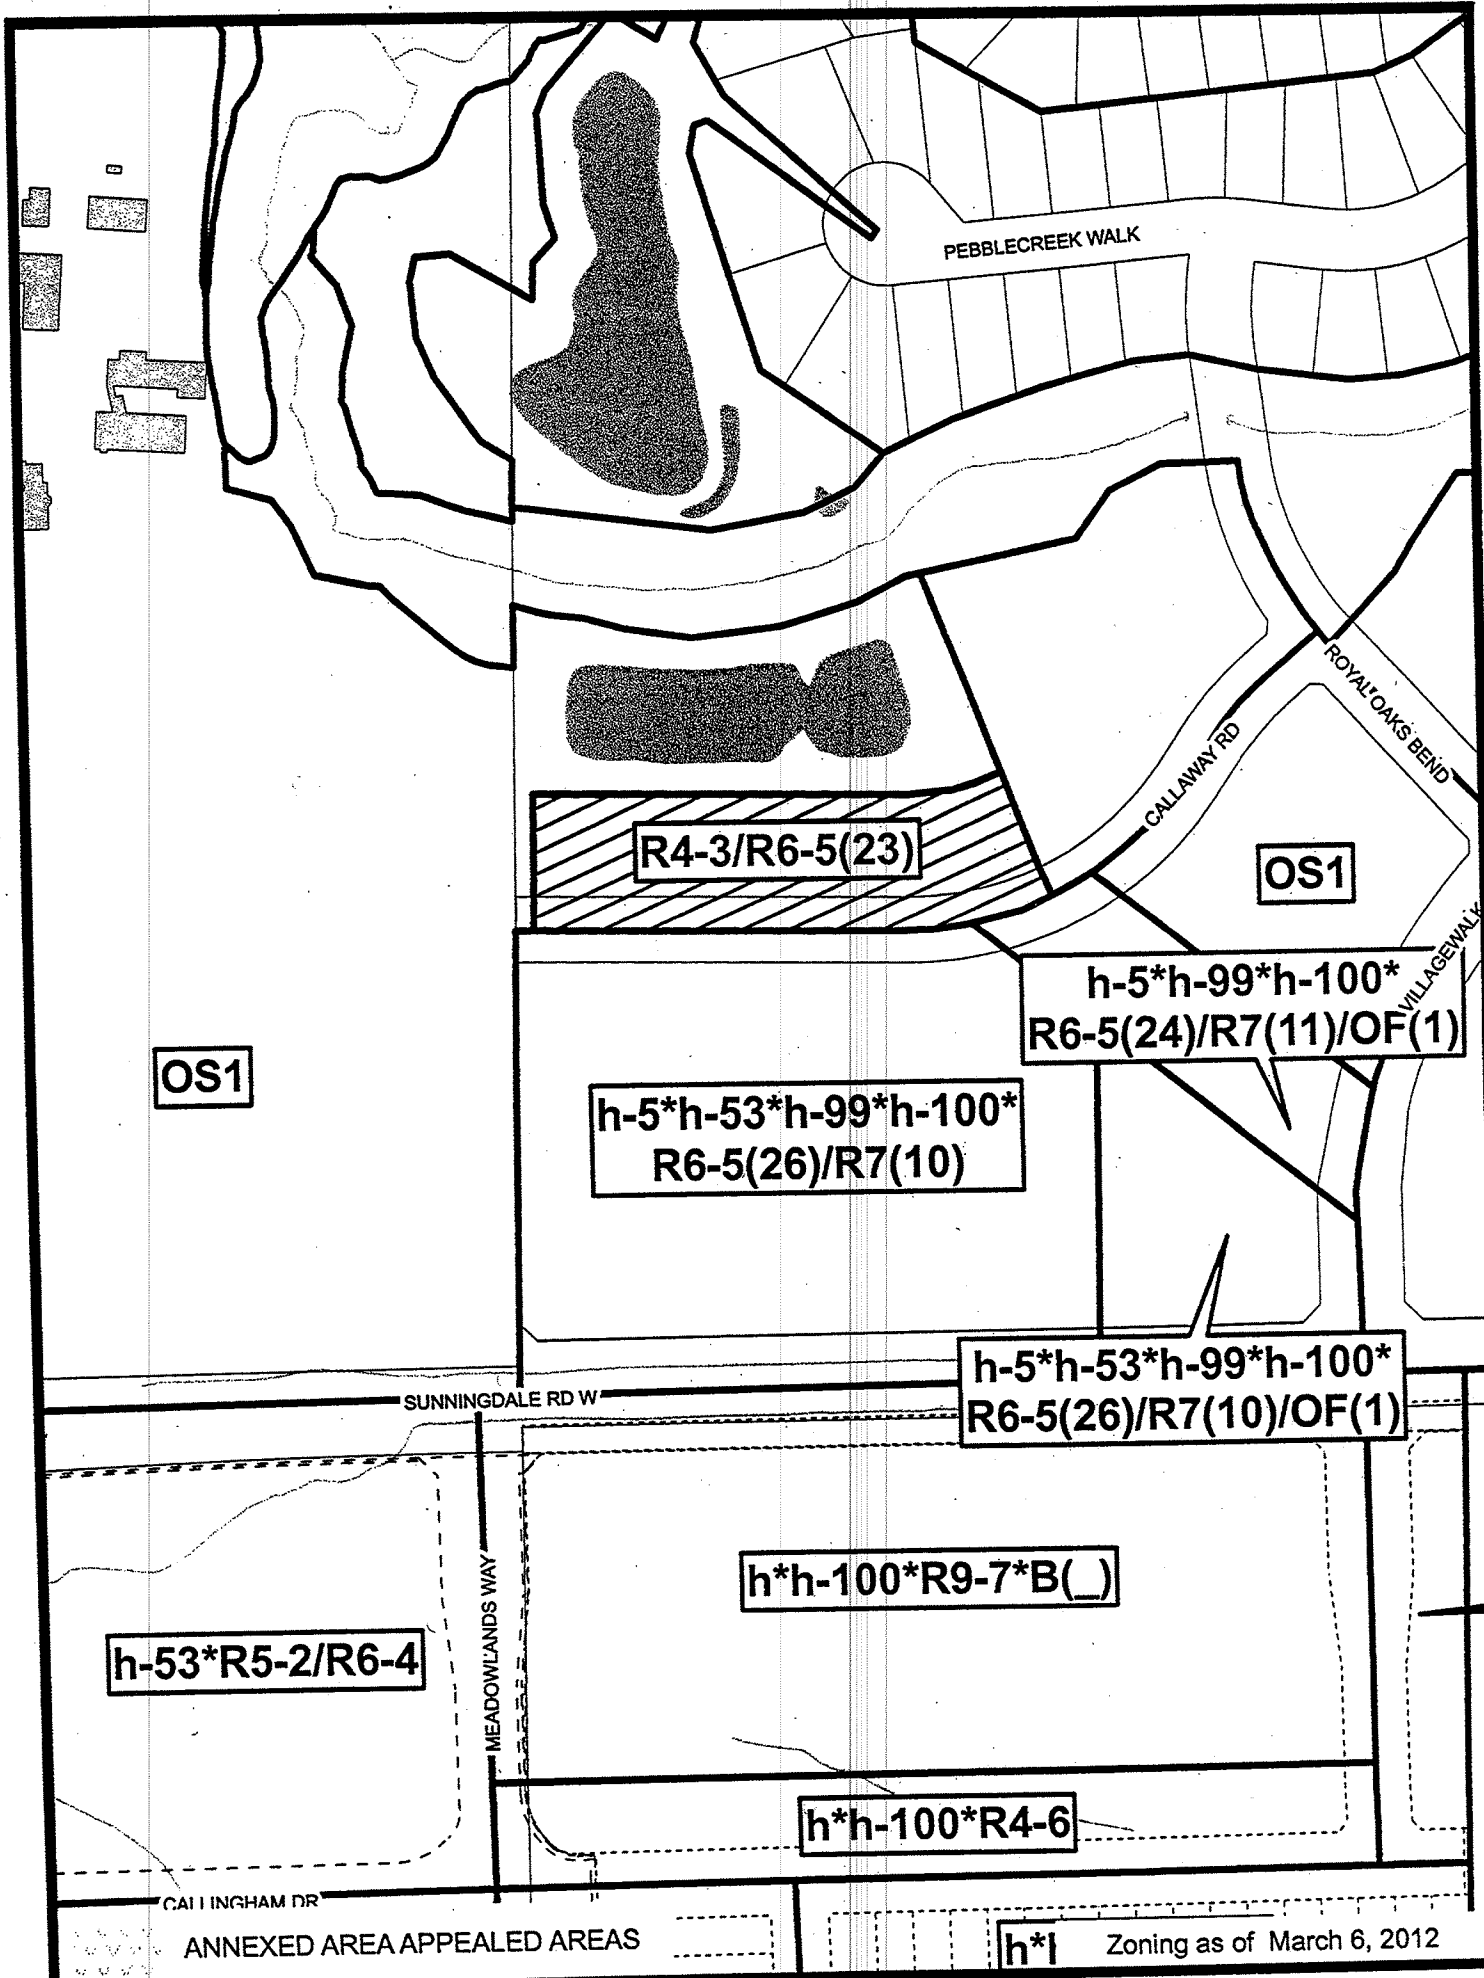

File Number: H-7977
 Planner: AM
 Date Prepared: March 15, 2012
 Technician: JS
 By-Law No: Z.-1- /22091

SUBJECT SITE 

1:2,500

0 12.525 50 75 100 Meters

