



Z-8730
Planner: Mike Corby
Telephone: 519-661-2500 ext. 4657
Fax: 519-661-5397
Email: mcorby@london.ca
Website: www.london.ca

February 1, 2017

NOTICE OF APPLICATION TO AMEND THE ZONING BY-LAW

The Municipal Council for the City of London is considering an amendment to the City's Zoning By-law for the lands shown on the attached map. The requested change is described below. We are advising you of this application to invite your comments.

APPLICANT:

Market West (London)

LOCATION:

89, 93, 95 and 97 King Street - see attached map

PURPOSE AND EFFECT:

The purpose and effect of the requested Zoning By-law amendment is to permit a 31 storey (108m tall) apartment building with 250 apartment units (1164uph) with ground and second floor commercial areas (437m²) and a multi-level parking area (272 spaces) designed to specific architectural requirements.

POSSIBLE AMENDMENT:

Change Zoning By-law Z.-1 from a Holding Downtown Area Special Provision (h-3*DA1(6)*D350) Zone and a Holding Downtown Area (h-3*DA2*350) Zone, to a Downtown Area Bonus (DA1•D350•B(_)) Zone to permit the same range of uses which currently exists with a bonus zone to permit a residential density of 1164uph and a height of 108m in return for return for eligible facilities, services and matters outlined in Section 19.4.4 of the Official Plan. Other provisions may also be considered through the re-zoning process as part of the bonus zone.

PLANNING POLICIES:

Any change to the Zoning By-law must conform to the policies of the Official Plan, London's long-range planning document. These lands are currently designated as Downtown Area in the Official Plan, which is considered a multi-functional regional centre containing a broad range of retail; service; office; institutional; entertainment; cultural; high density residential; transportation; recreational; and open space uses.

The subject lands are in the Downtown Place Type in *The London Plan* (Ministry Approved), permitting a broad range of residential, retail, service, office, cultural, institutional, hospitality, entertainment, recreational and other related uses.

HOW TO COMMENT:

Your opinion on this application is important. Please call in, mail, e-mail or fax your comments to The City of London, Planning Services, P.O. Box 5035, London, ON, N6A 4L9, Attention

Mike Corby **by February 24, 2017**, if possible. Please ensure you refer to the file number or municipal address of the item on which you are commenting.

Please Note: Personal information collected and recorded at the Public Participation Meeting, or through written submissions on this subject, is collected under the authority of the Municipal Act, 2001, as amended, and the Planning Act, 1990 R.S.O. 1990, c.P.13 and will be used by Members of Council and City of London staff in their consideration of this matter. The written submissions, including names and contact information and the associated reports arising from the public participation process, will be made available to the public, including publishing on the City's website. Video recordings of the Public Participation Meeting may also be posted to the City of London's website. Questions about this collection should be referred to Cathy Saunders, City Clerk, 519-661-2500 extension 4937.

This application is considered to be residential intensification under the policies of the City's Official Plan. While a public site plan meeting is not required for this application, site plan matters, including those matters set out in the intensification policies of the Official Plan, will be considered as part of the staff review of this application. By way of this letter, we are also asking for your input and comments regarding this proposal. The matters that you might want to consider include fencing, landscaping, lighting, driveway locations, building scale and design, and the location of the building on the site. These policies are found in Section 3.2.3.5 of the Official Plan, and may be viewed online at the City of London Website, www.london.ca.

A neighbourhood or community association may exist in your area. If it reflects your views on this proposal, you may wish to select a representative of the association to submit comments on your behalf.

Your representative on City Council, Ward 13 Councillor Tanya Park (office 519-661-2500 ext. 4013, e-mail tpark@london.ca) would be pleased to discuss any concerns you may have with this application.

PUBLIC MEETING:

The appropriateness of the requested Zoning By-law amendment will be considered at a future meeting of the Planning & Environment Committee. You will receive another notice inviting you to attend this meeting.

If a person or public body does not make oral or written submissions at a public meeting or make written submissions to the City of London before the proposed amendment is adopted, the person or public body may not be entitled to appeal the decision of the Council of the City of London to the Ontario Municipal Board, or may not be added by the Board as a party to the hearing of an appeal unless, in the opinion of the Board, there are reasonable grounds to do so.


FOR INFORMATION:

If you wish to view additional information or material about the requested Zoning By-law amendment, it is available to the public for inspection at Planning Services, 206 Dundas St., London, ON, Monday to Friday, 8:30a.m.-4:30p.m.

For more information, please call Mike Corby at 519-661-2500 extension 4657, referring to "Z-8730".

TO BE NOTIFIED:

If you wish to be notified of the adoption or refusal of a request to amend the Zoning By-law, you must make a written request to the City Clerk, 300 Dufferin Avenue, P.O. Box 5035, London, ON N6A 4L9. You will also be notified if you address the Planning & Environment Committee at the public meeting about this application and leave your name and address with the Secretary of the Committee.

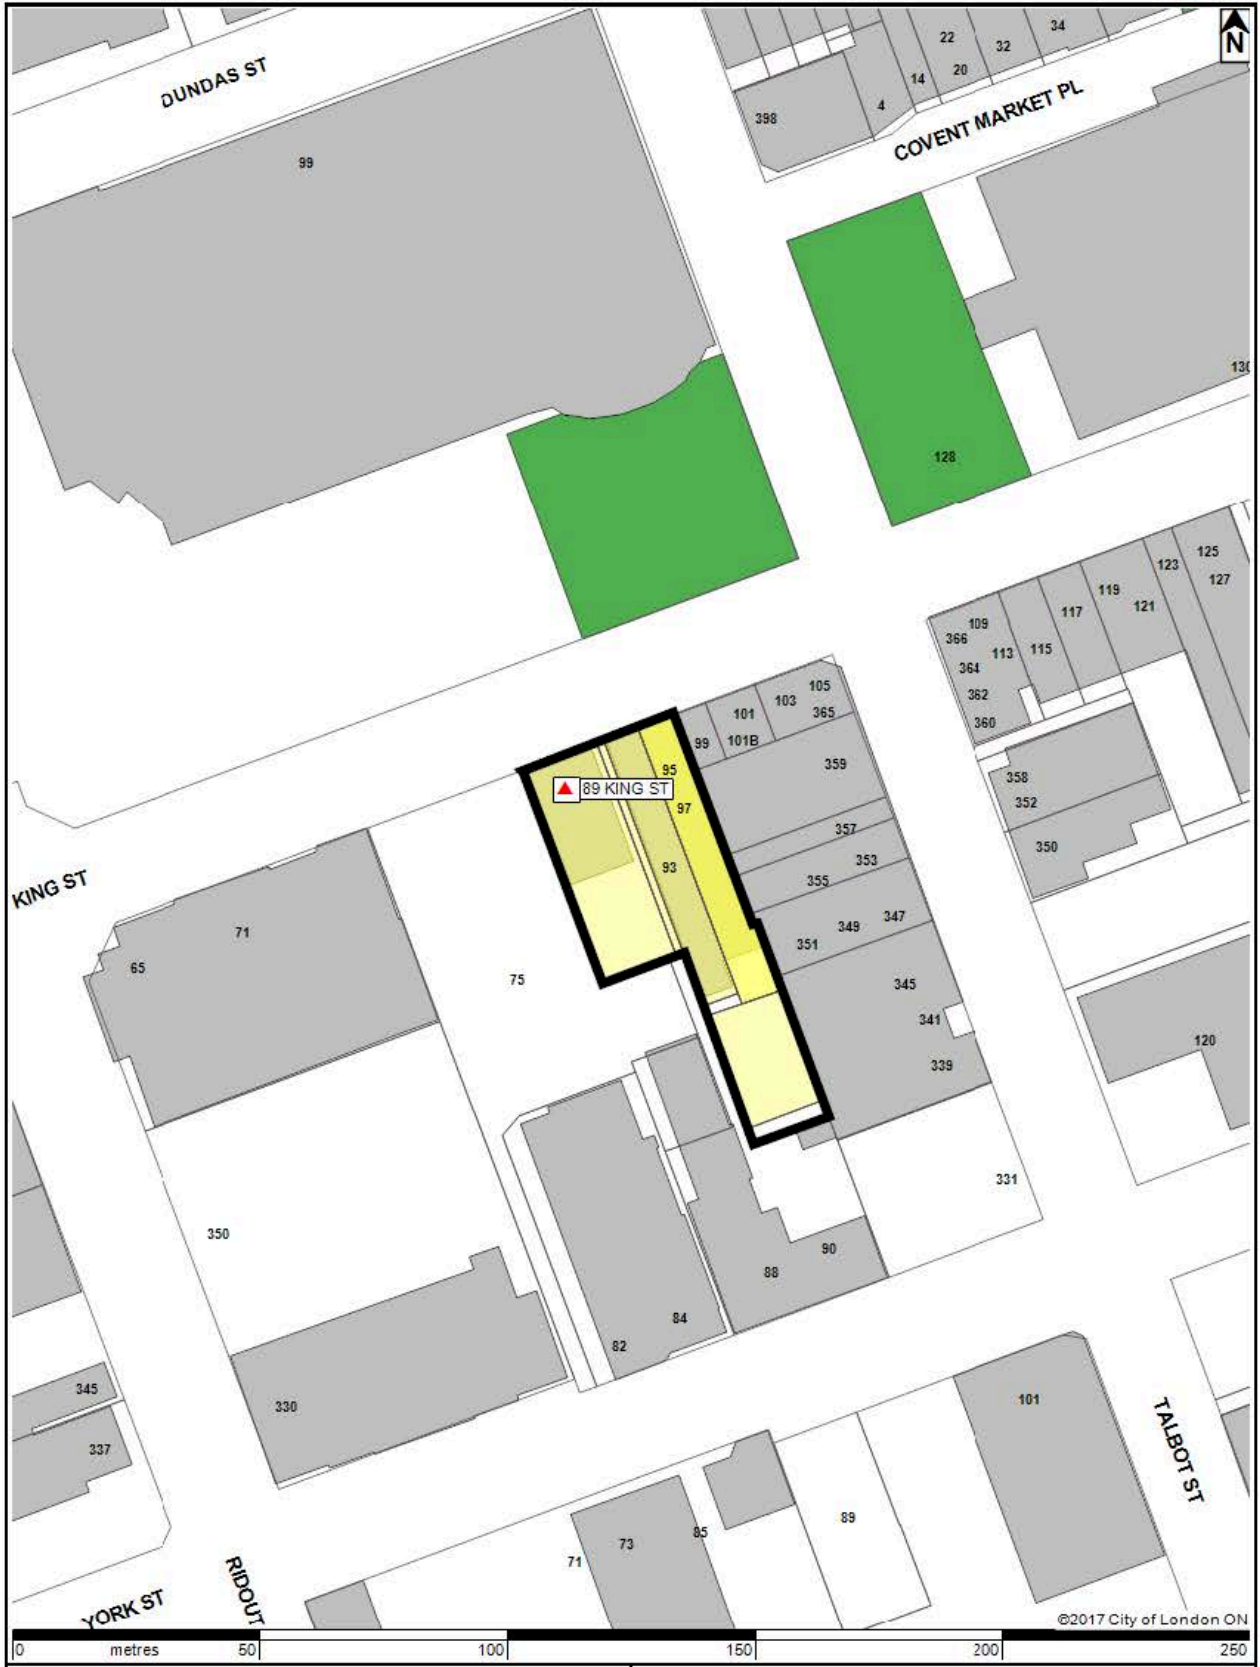





0 metres 50 100 150 200 250

©2017 City of London ON

LOCATION MAP

Subject Site: **89, 93, 95 and 97 King St**
 Applicant: **Market West (London)**
 File Number: **Z-8730**
 Planner: **Mike Corby**
 Created By: **Mike Corby**
 Date: **2017-01-30**
 Scale: **1:1200**

LEGEND

-  Subject Site
-  Parks
-  Assessment Parcels
-  Buildings
-  Address Numbers

Corporation of the City of London
 Prepared By: Planning and Development



SITE DEVELOPMENT
CONCEPTUAL RENDERINGS



ARTIST'S CONCEPT



ARTIST'S CONCEPT



ARTIST'S CONCEPT