


LONDON RAPID TRANSIT MASTER PLAN
 CONCEPTUAL DESIGN
 WEST CORRIDOR WHARNCLIFFE ROAD NORTH

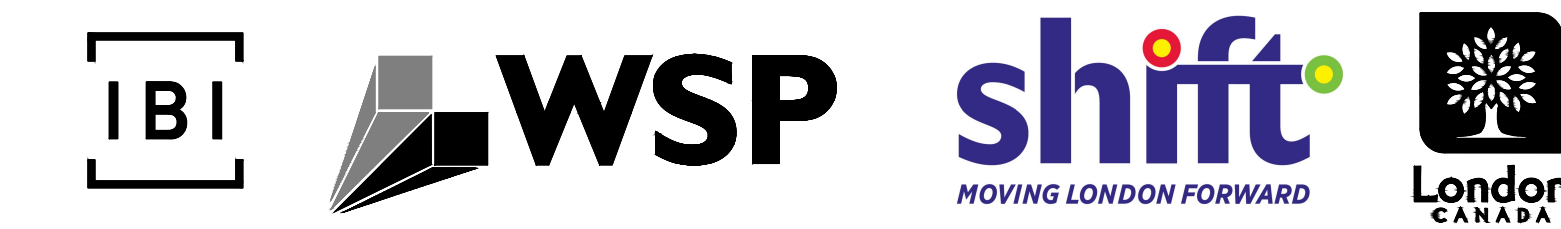

LEGEND:

STATION/RAMP		BIKE LANE		EX RIGHT OF WAY	
RAPOWAY		PARKING LANE			
TRAFFIC LANES		CURB, SIDEWALK			
		CROSS WALK			



LEGEND:

STATION/RAMP		BIKE LANE		EX RIGHT OF WAY	
RAPOWAY		PARKING LANE			
TRAFFIC LANES		CURB, SIDEWALK			
		CROSS WALK			