



TZ-8748
Planner: Barb Debbert
Tel: 519-661-2489 ext. 5345
Fax: 519-661-5397
Email: bdebbert@london.ca
Website: www.london.ca

May 31, 2017

NOTICE OF PUBLIC MEETING BEFORE THE PLANNING & ENVIRONMENT COMMITTEE for ZONING BY-LAW AMENDMENT APPLICATION

APPLICANT:

Sifton Properties Limited

LOCATION:

221 Queens Avenue - see attached map

PURPOSE AND EFFECT:

The purpose and effect of the requested Zoning By-law amendment is to permit the continued operation of the existing commercial parking lot use on the subject lands for an additional three (3) years.

POSSIBLE AMENDMENT

Change Zoning By-law Z.-1 **BY AMENDING** the temporary use provisions of the existing Holding Downtown Area Temporary Use (h-3*DA2*D350/T-69) Zone **TO EXTEND** the temporary commercial parking lot for an additional three (3) years.

PUBLIC MEETING:

By letter dated March 29, 2017, you were informed of the possible amendment described above.

You are now advised that the Planning & Environment Committee will consider this application at its meeting on **Monday, June 19, 2017, no earlier than 4:30p.m.** Meetings are held in the Council Chambers of City Hall, located at 300 Dufferin Avenue (north-east corner of Wellington Street). Each application is allocated a time for public delegations. It should be recognized however, that the Planning & Environment Committee may find it necessary to exceed the limit. Your co-operation is appreciated in the event that you have to wait for your application to be considered.

Please Note: Personal information collected and recorded at the Public Participation Meeting, or through written submissions on this subject, is collected under the authority of the Municipal Act, 2001, as amended, and the Planning Act, 1990 R.S.O. 1990, c.P.13 and will be used by Members of Council and City of London staff in their consideration of this matter. The written submissions, including names and contact information and the associated reports arising from the public participation process, will be made available to the public, including publishing on the City's website. Video recordings of the Public Participation Meeting may also be posted to the City of London's website. Questions about this collection should be referred to Cathy Saunders, City Clerk, 519-661-2489 extension 4937.

If a person or public body does not make oral or written submissions at a public meeting or make written submissions to the City of London before the proposed amendment is adopted, the person or public body may not be entitled to appeal the decision of the Council of the City of London to the Ontario Municipal Board, or may not be added by the Board as a party to the hearing of an appeal unless, in the opinion of the Board, there are reasonable grounds to do so.

A neighbourhood or community association may exist in your area. If it reflects your views on this proposal, you may wish to select a representative of the association to submit comments on your behalf.

Your representative on City Council, Ward 13 Councillor Tanya Park (office 519-661-(CITY)2489 ext. 4013, email tpark@london.ca) would be pleased to discuss any concerns you may have with this application.


FOR MORE INFORMATION:

Copies of this report are available from Planning Services and will be available at the Planning & Environment Committee meeting. If you wish to view additional information or material about the requested Zoning By-law amendment, it is available for public viewing at Planning Services, 206 Dundas St., London, ON, Monday to Friday, 8:30a.m.-4:30p.m.

For more information, please call Enter Planners name at 519-661-2489 extension 5345, referring to “TZ-8748”.

TO BE NOTIFIED:

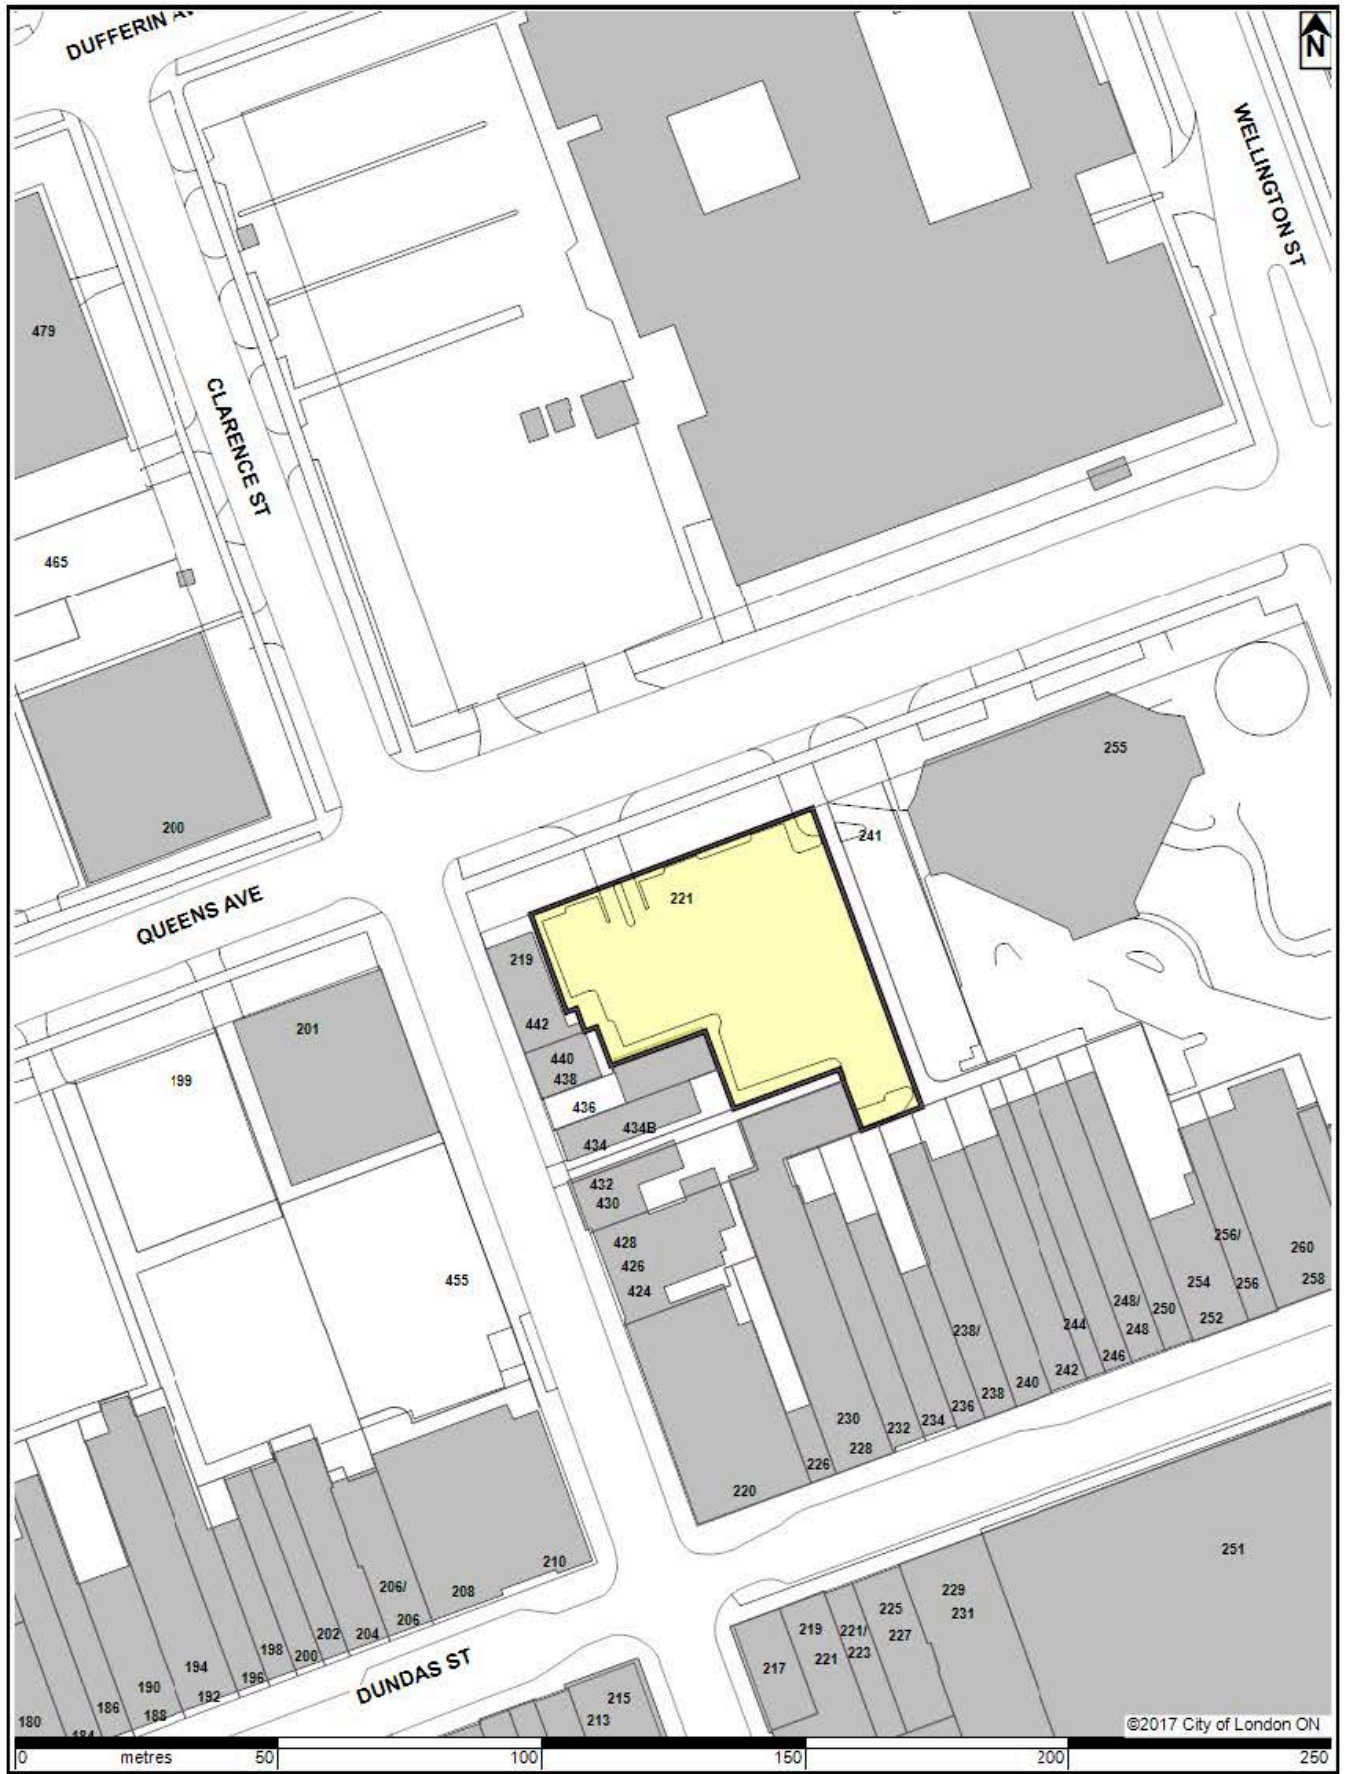


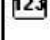
If you wish to be notified of the adoption or refusal of a request to amend the Zoning By-law, you must make a written request to the City Clerk, 300 Dufferin Avenue, P.O. Box 5035, London, ON N6A 4L9. You will also be notified if you address the Planning and Environment Committee at the public meeting about this application and leave your name and address with the Secretary of the Committee.



LOCATION MAP

Subject Site: **221 Queens Avenue**
 Applicant: **Sifton Properties Limited c/o Maureen Zunti**
 File Number: **TZ-8748**
 Planner: **Barb Debbert**
 Created By: **Barb Debbert**
 Date: **2017-03-22**
 Scale: **1:1200**

LEGEND

-  Subject Site
-  Parks
-  Assessment Parcels
-  Buildings
-  Address Numbers

