


APPENDIX B1

PHASE 3 SOUTHWEST AREA TRUNK SANITARY SEWER LOCATION

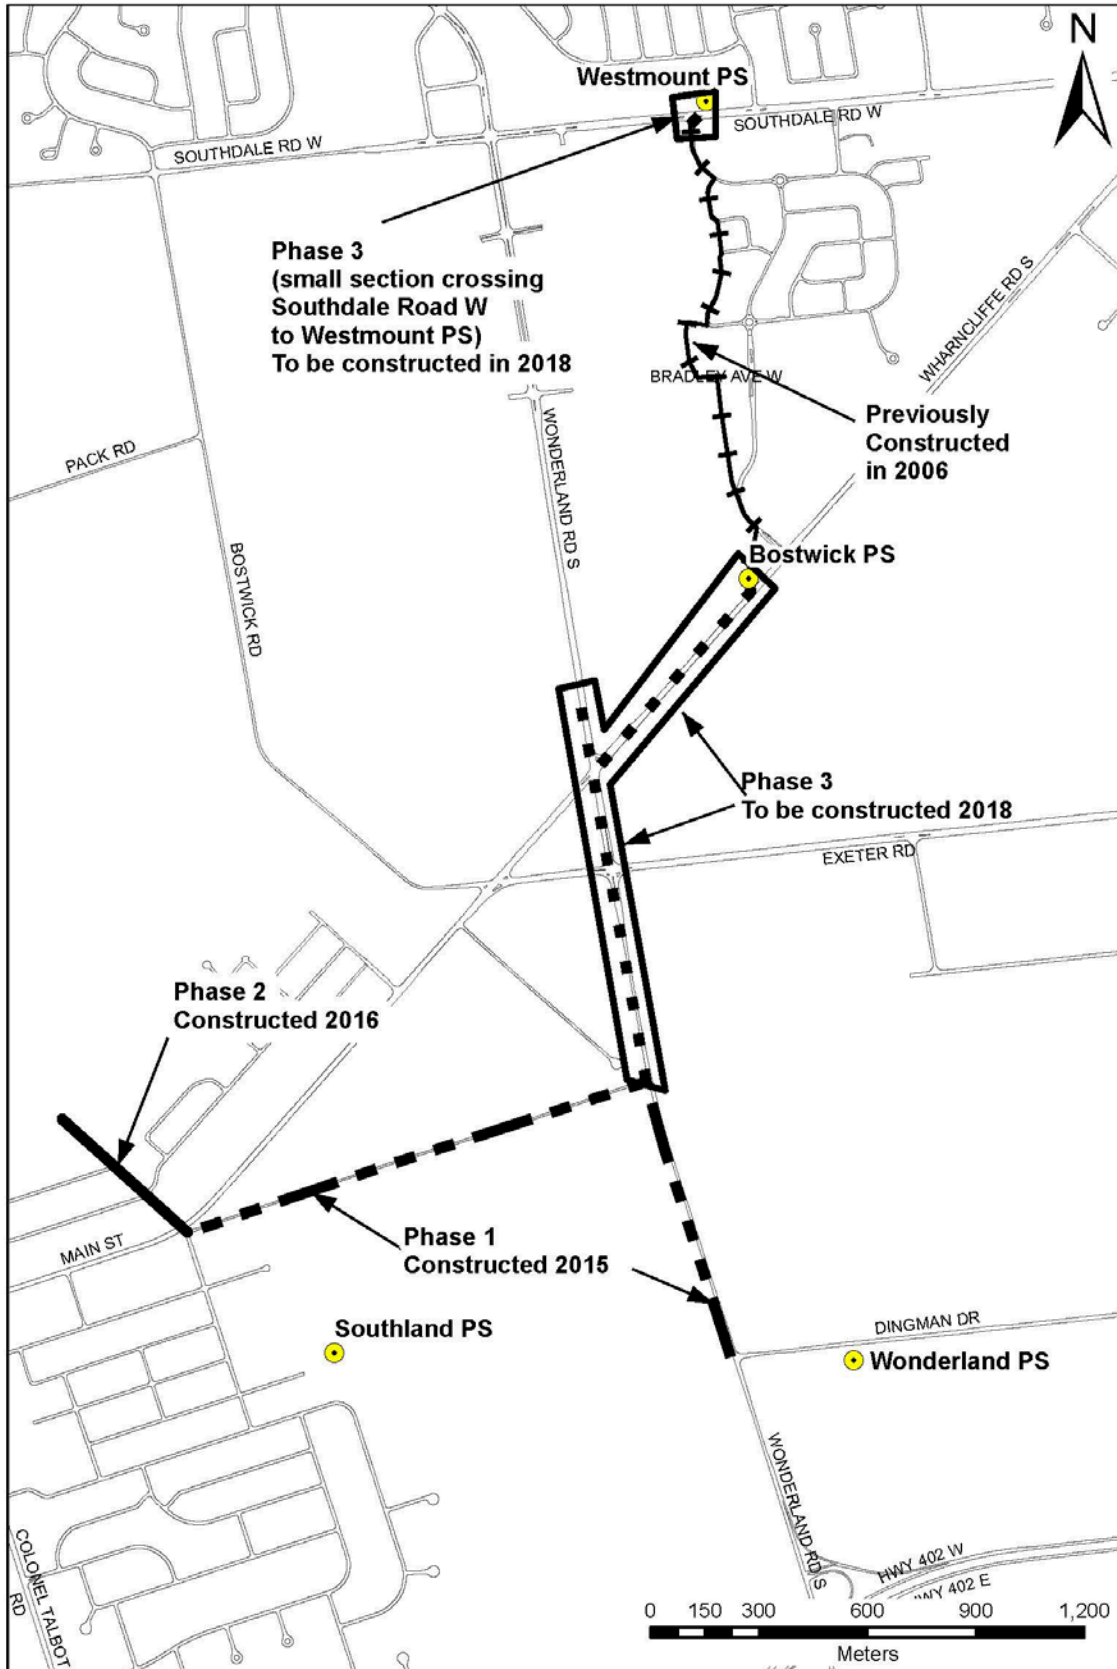

APPENDIX B2

EXETER ROAD SANITARY SEWER LOCATION

