



# SEASONS RETIREMENT COMMUNITIES



VIEW ALONG BASE LINE ROAD

633, 635, 637, 645, 649, 651, 655 Base Line Road E



633, 635, 637, 645, 649, 651, 655 Base Line Road E.



# SEASONS RETIREMENT COMMUNITIES



West Elevation



North Elevation



East Elevation



South Elevation

## ELEVATIONS

633, 635, 637, 645, 649, 651, 655 Base Line Road E



633, 635, 637, 645, 649, 651, 655 Base Line Road E.


# SEASONS RETIREMENT COMMUNITIES




633, 635, 637, 645, 649, 651, 655 Base Line Road E.



# SEASONS RETIREMENT COMMUNITIES

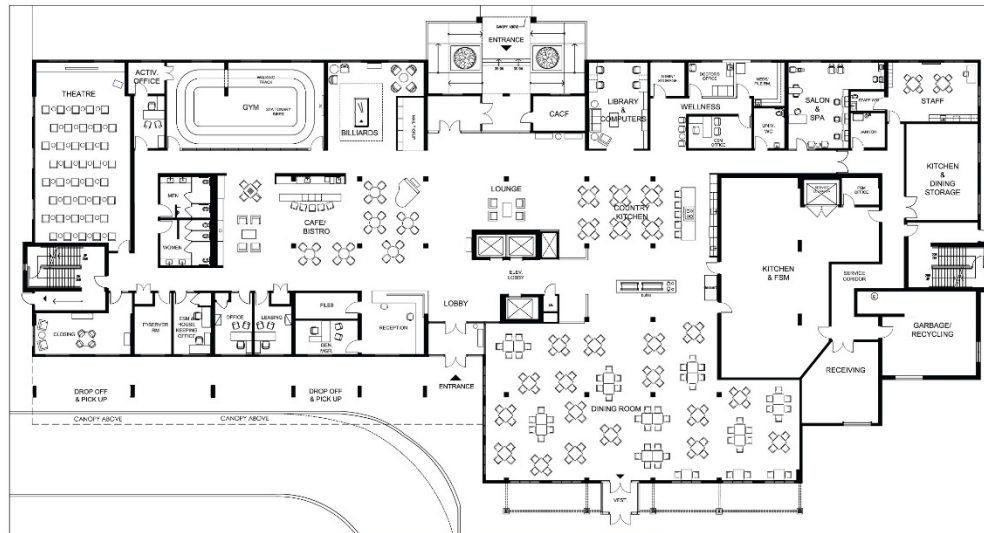

**COMMON AMENITIES  
GROUND FLOOR**

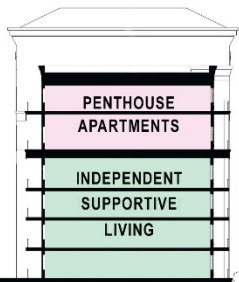

## PROGRAM + AMENITIES

FLOOR PLAN SCALE: 1:150

633, 635, 637, 645, 649, 651, 655 Base Line Road E

FILE # QZ-8711



633, 635, 637, 645, 649, 651, 655 Base Line Road E.





# SEASONS RETIREMENT COMMUNITIES

The End

# SEASONS RETIREMENT COMMUNITIES



633, 635, 637, 645, 649, 651, 655




# SEASONS RETIREMENT COMMUNITIES



633, 635, 637, 645, 649, 651, 655 Base Line Road E.

# SEASONS RETIREMENT COMMUNITIES

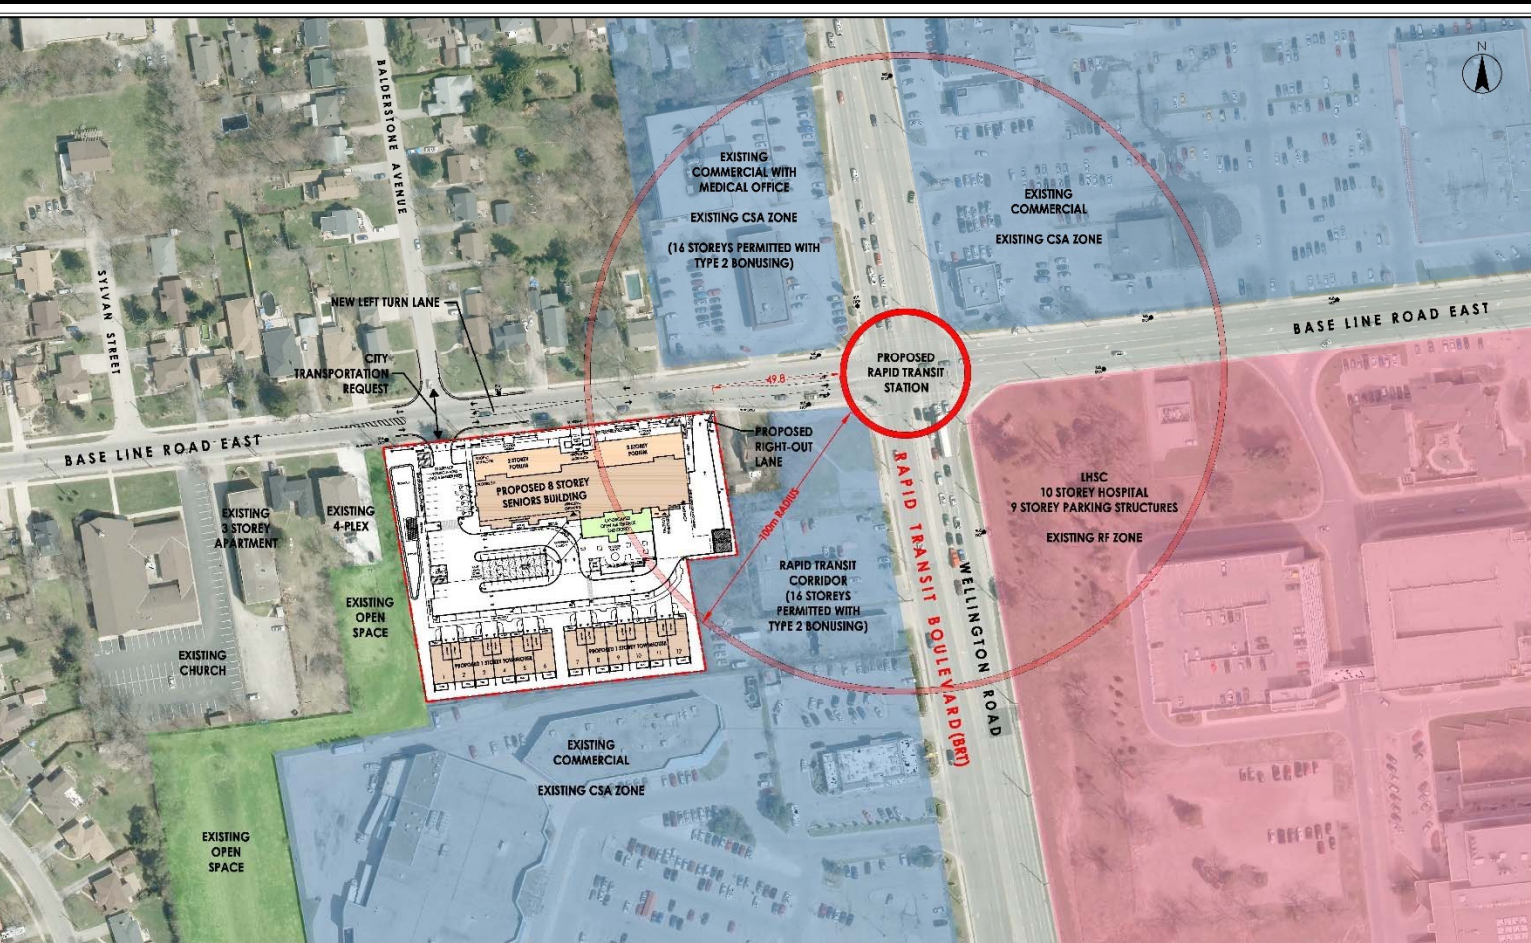

## SURROUNDING LAND USE

SCALE = 1:750

633, 635, 637, 645, 649, 651, 655 Base Line Road E


FILE # 02-8711



633, 635, 637, 645, 649, 651, 655 Base Line Road E.



# SEASONS RETIREMENT COMMUNITIES

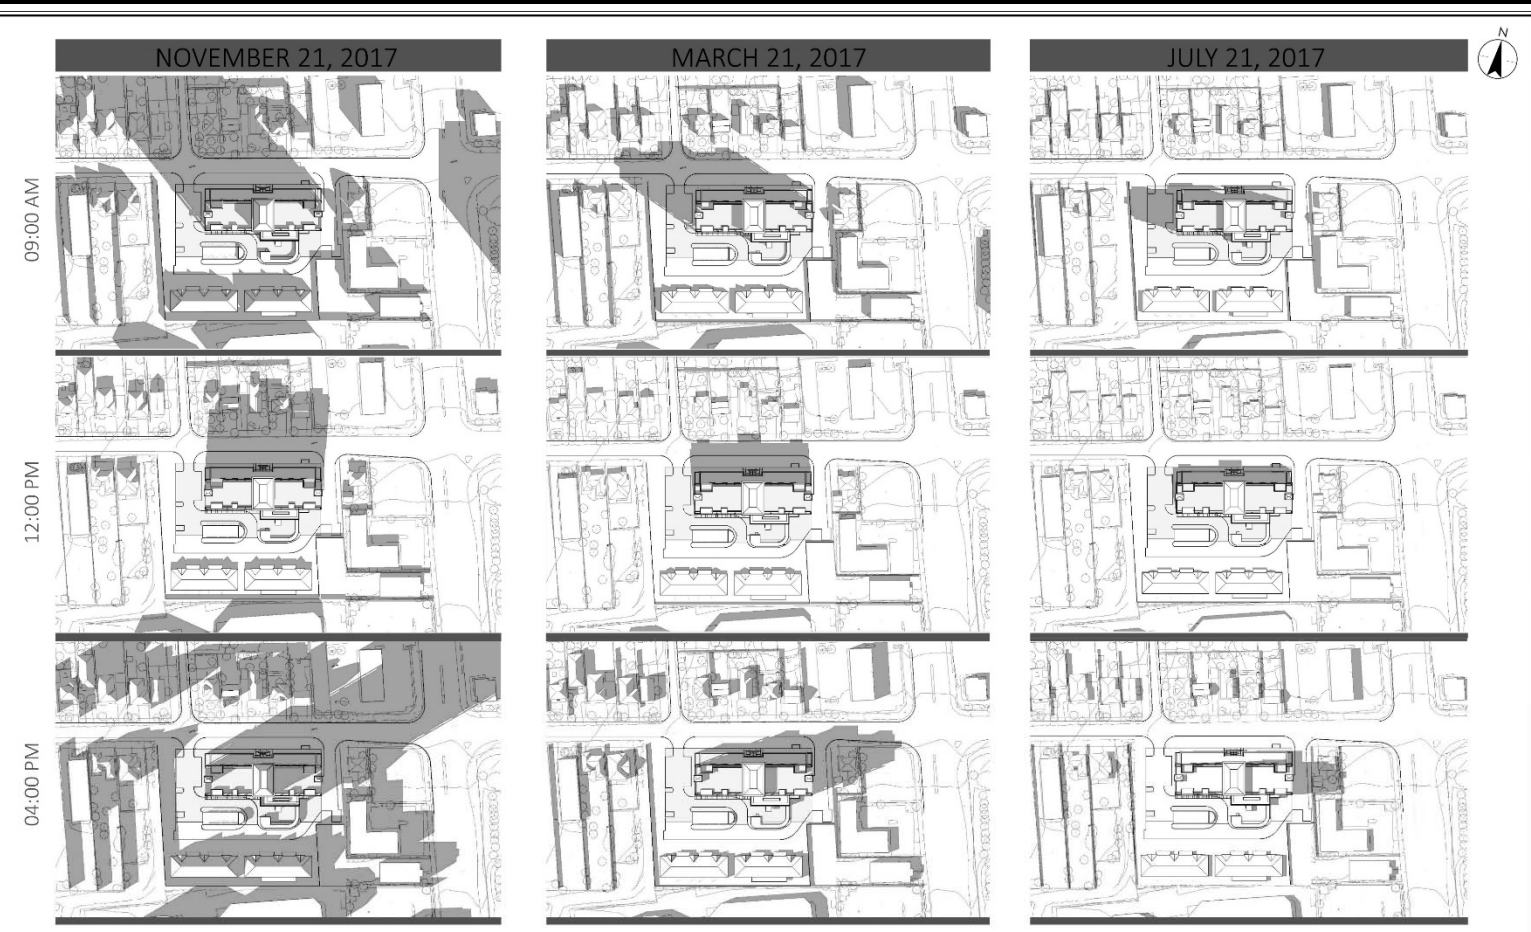

## SOLAR STUDY

633, 635, 637, 645, 649, 651, 655 Base Line Road E



633, 635, 637, 645, 649, 651, 655 Base Line Road E.