



Z-8875
Planner: Sonia Wise
Telephone: 519-661-2489 ext. 5887
Fax: 519-661-5397
Email: swise@london.ca
Website: www.london.ca

February 21, 2018

NOTICE OF APPLICATION TO AMEND THE ZONING BY-LAW

The Municipal Council for the City of London is considering an amendment to the City's Zoning By-law for the lands shown on the attached map. The requested change is described below. We are advising you of this application to invite your comments.

APPLICANT:

Paramount Developments (London) Inc.

LOCATION:

809 Dundas Street - see attached map

PURPOSE AND EFFECT:

The purpose and effect of the requested Zoning By-law amendment is to permit a mixed-use development with two 24-storey towers containing 480 residential units and 1,845m² of commercial floor area.

POSSIBLE AMENDMENT:

Change Zoning By-law Z.-1 from an Office Residential/Business District Commercial Special Provision (OR*BDC(20)*D250*H46) Zone which permits a wide range of commercial, retail and residential uses with a maximum density of 250 units per hectare and an approximate height of 15 storeys (46m), to a Business District Commercial Special Provision Bonus (BDC(20)*D250*H46*B-___) Zone to permit the existing range of uses permitted by the Business District Commercial Zone variation, with an increased lot coverage, an increased height of 82m, and an increased maximum density of 710 Units per hectare through a bonus zone, in return for eligible facilities, services and matters outlined in Section 19.4.4 of the Official Plan, such as the provision of enhanced urban design and underground parking.

PLANNING POLICIES:

Any change to the Zoning By-law must conform to the policies of the Official Plan, London's long-range planning document. These lands are currently designated as Main Street Commercial Corridor in the Official Plan, which are long-established, mixed-use, pedestrian-oriented business districts. The main permitted uses include: small-scale retail uses, service and repair establishments, food stores, convenience commercial uses, personal and business services, pharmacies, restaurants, financial institutions, small-scale offices, small-scale entertainment uses, galleries, studios, community facilities, and residential uses.

The subject lands are in the Rapid Transit Corridor in *The London Plan* (Council-adopted but not in force and effect), permitting a range of residential, retail, service, office, cultural, recreational, mixed-use buildings and institutional uses.

HOW TO COMMENT:

Your opinion on this application is important. Please call in, mail, e-mail or fax your comments to The City of London, Planning Services, P.O. Box 5035, London, ON, N6A 4L9, Attention Sonia Wise by **March 21, 2018**, if possible. Please ensure you refer to the file number or municipal address of the item on which you are commenting.

Please Note: Personal information collected and recorded at the Public Participation Meeting, or through written submissions on this subject, is collected under the authority of the Municipal Act, 2001, as amended, and the Planning Act, 1990 R.S.O. 1990, c.P.13 and will be used by Members of Council and City of London staff in their consideration of this matter. The written submissions, including names and contact information and the associated reports arising from the public participation process, will be made available to the public, including publishing on the City's website. Video recordings of the Public Participation Meeting may also be posted to the City of London's website. Questions about this collection should be referred to Cathy Saunders, City Clerk, 519-661-2489 extension 4937.

This application is considered to be residential intensification under the policies of the City's Official Plan. While a public site plan meeting is not required for this application, site plan matters, including those matters set out in the intensification policies of the Official Plan, will be considered as part of the staff review of this application. By way of this letter, we are also asking for your input and comments regarding this proposal. The matters that you might want to consider include fencing, landscaping, lighting, driveway locations, building scale and design, and the location of the building on the site. These policies are found in Section 3.2.3.5 of the Official Plan, and may be viewed online at the City of London Website, www.london.ca.

A neighbourhood or community association may exist in your area. If it reflects your views on this proposal, you may wish to select a representative of the association to submit comments on your behalf.

Your representative on City Council, Ward 4 Councillor Jesse Helmer (office 519-661-2489 ext. 4004, e-mail jhelmer@london.ca) would be pleased to discuss any concerns you may have with this application.

PUBLIC MEETING:

The appropriateness of the requested Zoning By-law amendment will be considered at a future meeting of the Planning & Environment Committee. You will receive another notice inviting you to attend this meeting.

If a person or public body does not make oral or written submissions at a public meeting or make written submissions to the City of London before the proposed amendment is adopted, the person or public body may not be entitled to appeal the decision of the Council of the City of London to the Ontario Municipal Board, or may not be added by the Board as a party to the hearing of an appeal unless, in the opinion of the Board, there are reasonable grounds to do so.

FOR INFORMATION:


If you wish to view additional information or material about the requested Zoning By-law amendment, it is available to the public for inspection at Planning Services, 206 Dundas St., London, ON, Monday to Friday, 8:30a.m.-4:30p.m.

For more information, please call Sonia Wise at 519-661-2489 extension 5887, referring to "Z-8875".

TO BE NOTIFIED:

If you wish to be notified of the adoption or refusal of a request to amend the Zoning By-law, you must make a written request to the City Clerk, 300 Dufferin Avenue, P.O. Box 5035, London, ON N6A 4L9. You will also be notified if you address the Planning & Environment

Committee at the public meeting about this application and leave your name and address with the Secretary of the Committee.

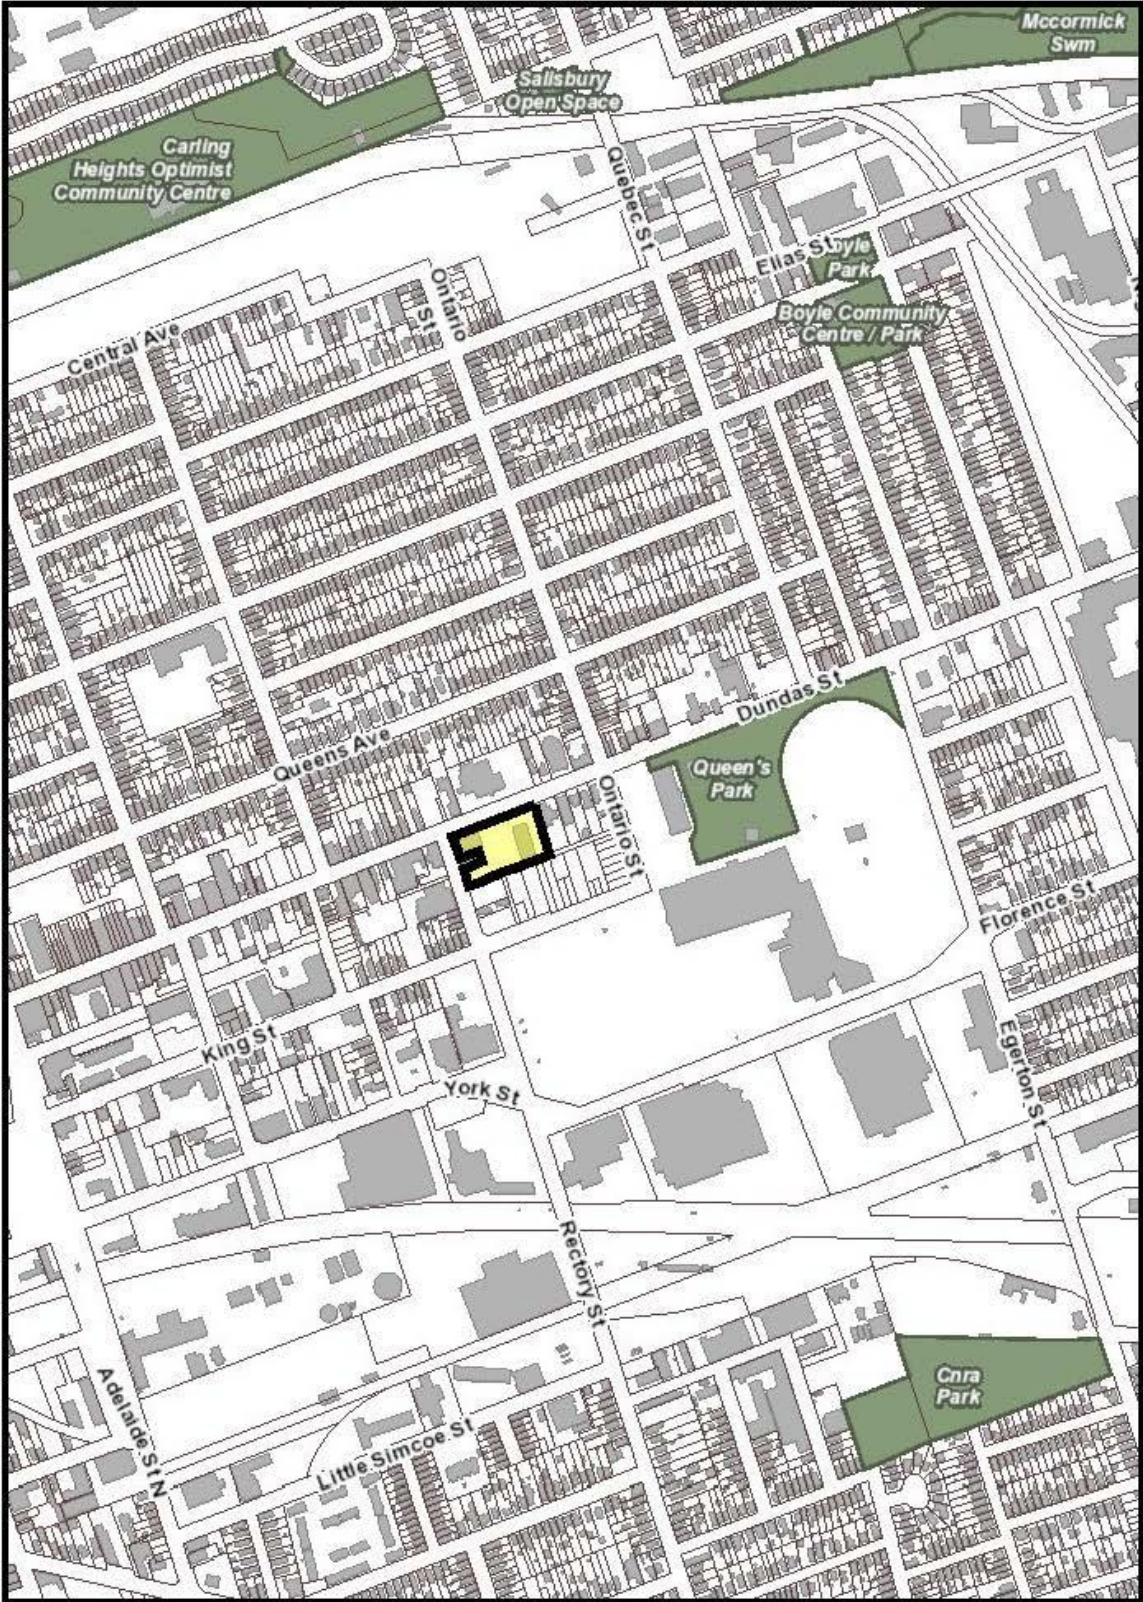

Location Map

Subject Property: 809 Dundas Street
 Applicant: PARAMOUNT DEVELOPMENTS (LONDON) INC
 File Number: Z-8875
 Created By: Sonia Wise
 Date: 2/16/2018
 Scale: 1:8000


Corporation of the City of London



Legend

-  Subject Site
-  Parks
-  Assessment Parcels
-  Buildings
-  Address Numbers

Z-8875: Conceptual Site Plan

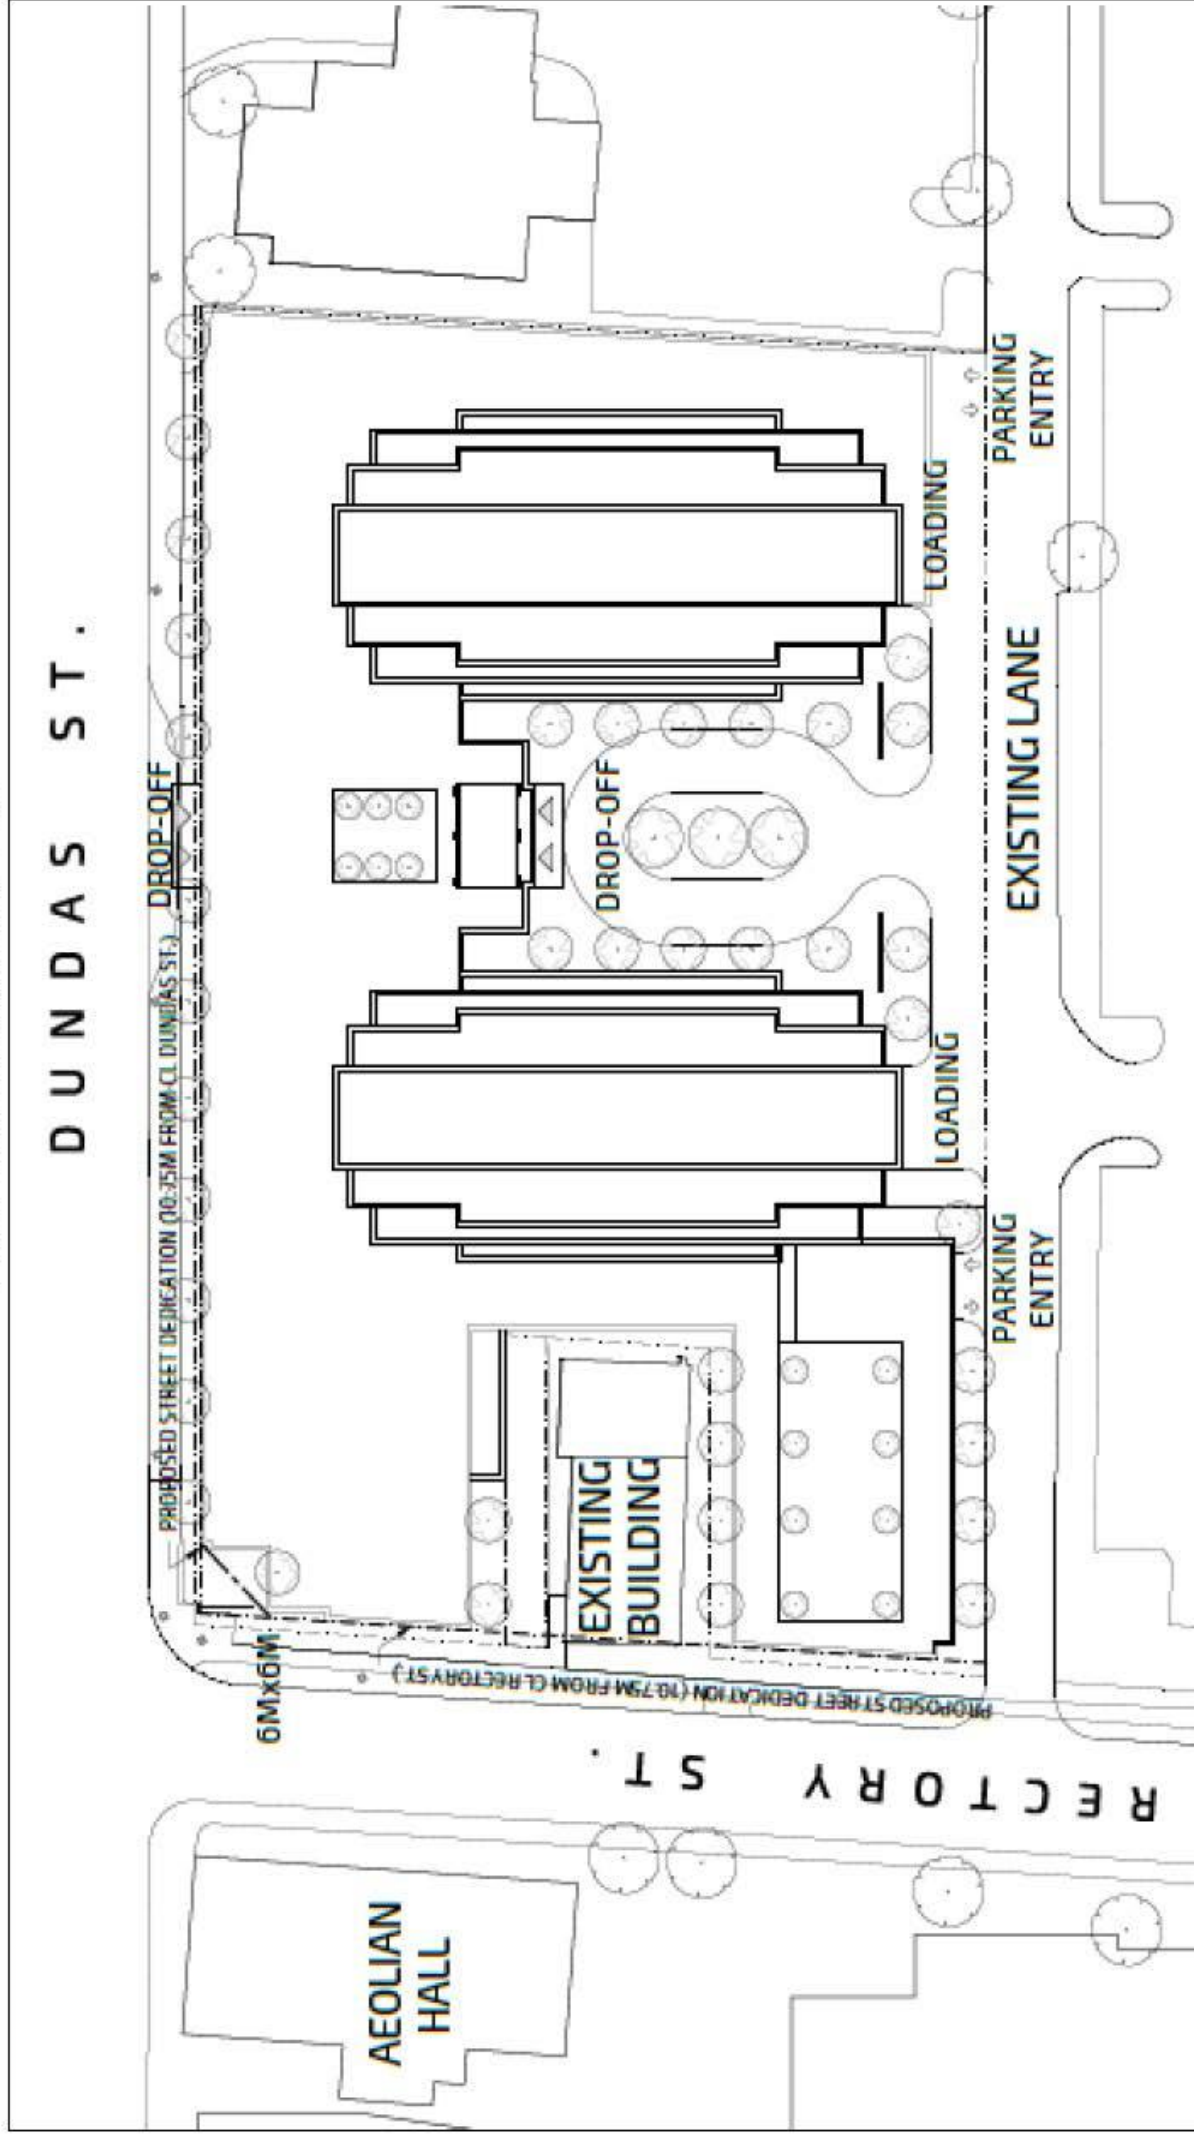

Z-8875: Conceptual Rendering

