

Appendix A

Bill No. (number to be inserted by Clerk's Office)
(2018)

By-law No. Z.-1-18 _____

A by-law to amend By-law No. Z.-1 to rezone an area of land located at 825 Commissioners Road East.

WHEREAS London Health Science Centre has applied to rezone an area of land located at 825 Commissioners Road East, as shown on the map attached to this by-law, as set out below;

AND WHEREAS this rezoning conforms to the Official Plan;

THEREFORE the Municipal Council of The Corporation of the City of London enacts as follows:

- 1) Schedule "A" to By-law No. Z.-1 is amended by changing the zoning applicable to lands located at 825 Commissioners Road East, as shown on the attached map comprising part of Key Map No. A.112, from a Regional Facility (RF) Zone to a Holding Regional Facility Special Provision (h-(*)*h-(**)*RF(_)) Zone.
- 2) Section Number 3.8 of the Holding "h" Zone is amended by adding the following Holding Provision's:

3.8) h-(*)

*Purpose: To ensure that development occurs in a safe manner, no new structures that would require municipal servicing shall be erected, or the use of the Wellington Pavilion Building be permitted until it is demonstrated to the City Engineer that the on-site water servicing meets current City standards, prior to the removal of the "h-(*)" symbol.*

3.8) h-(**)

*Purpose: To ensure that adequate provision of municipal water services, the "h-(**)" symbol shall not be deleted until it is demonstrated to the City Engineer that the on-site water servicing meets current City standards, prior to the removal of the "h-(**)" symbol.*

Permitted Interim Uses: Conservation lands, Conservation works, Cultivation of land for agricultural/horticultural purposes, Greenhouses, Institutional uses, Managed forest, Office of a charitable non-profit organization and associated uses, Offices in association with an institutional use, Outdoor farmers market, Playground, Passive recreational uses which include hiking trails and multi-use pathways, Private Schools, Recreational Buildings, Recreational buildings in association with conservation lands and public parks, Sports fields without structures, Wellness Centre.

- 3) Section Number 31.4 of the Regional Facility (RF) Zone is amended by adding the following Special Provision:

) RF() 825 Commissioners Road East

a) Permitted Uses

- i) Institutional uses
- ii) Recreational Buildings
- iii) Private Schools

- iv) Supervised Residents
 - v) Ancillary residential and/or hostels and accommodations, in association with an Institutional use
 - vi) Conservation lands
 - vii) Conservation works
 - viii) Cultivation of land for agricultural/horticultural purposes
 - ix) Community Centres
 - x) Greenhouses
 - xi) Managed forest
 - xii) Office of a charitable non-profit organization and associated uses
 - xiii) Offices in association with an institutional use
 - xiv) Outdoor farmers market
 - xv) Playground
 - xvi) Passive recreational uses which include hiking trails and multi-use pathways
 - xvii) Recreational buildings in association with conservation lands and public parks
 - xviii) Restaurant in association with an Institutional use
 - xix) Retail Store in association with an Institutional use
 - xx) Sports fields without structures
 - xxi) Wellness Centre in association with an Institutional use
- b) Regulation[s]
- i) Lot Frontage (minimum) 0 metres (0 feet)
 - ii) Height (maximum) 12 metre (39.4 feet)
 - iii) Lot Area (minimum) 5 hectares (12.35 acres)

The inclusion in this By-law of imperial measure along with metric measure is for the purpose of convenience only and the metric measure governs in case of any discrepancy between the two measures.

This By-law shall come into force and be deemed to come into force in accordance with Section 34 of the *Planning Act, R.S.O. 1990, c. P13*, either upon the date of the passage of this by-law or as otherwise provided by the said section.


PASSED in Open Council on March 27, 2018.

Matt Brown
Mayor


Catharine Saunders
City Clerk

First Reading – March 27, 2018
Second Reading – March 27, 2018
Third Reading – March 27, 2018

AMENDMENT TO SCHEDULE "A" (BY-LAW NO. Z.-1)

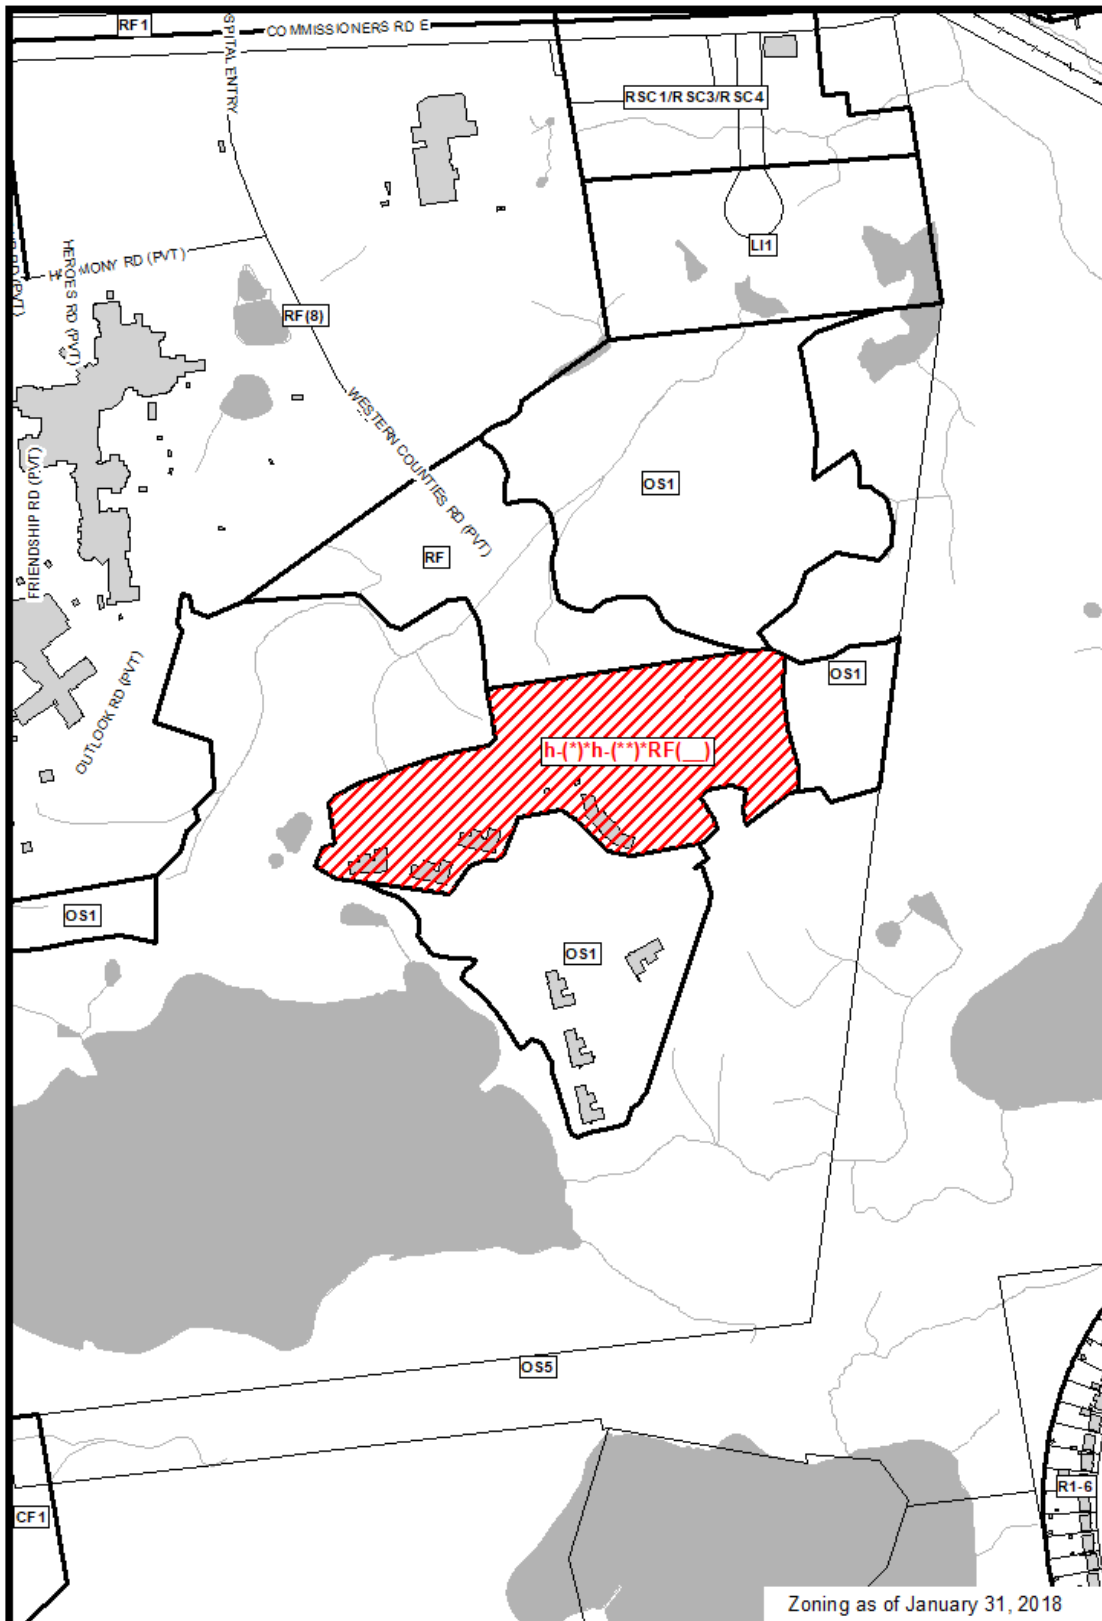


File Number: Z-8860
 Planner: MC
 Date Prepared: 2018/03/01
 Technician: MB
 By-Law No: Z.-1-

SUBJECT SITE 

1:5,000

0 25 50 100 150 200 Meters



Geodatabases