



AMENDMENT TO SCHEDULE "A" (BY-LAW NO. Z.-1)

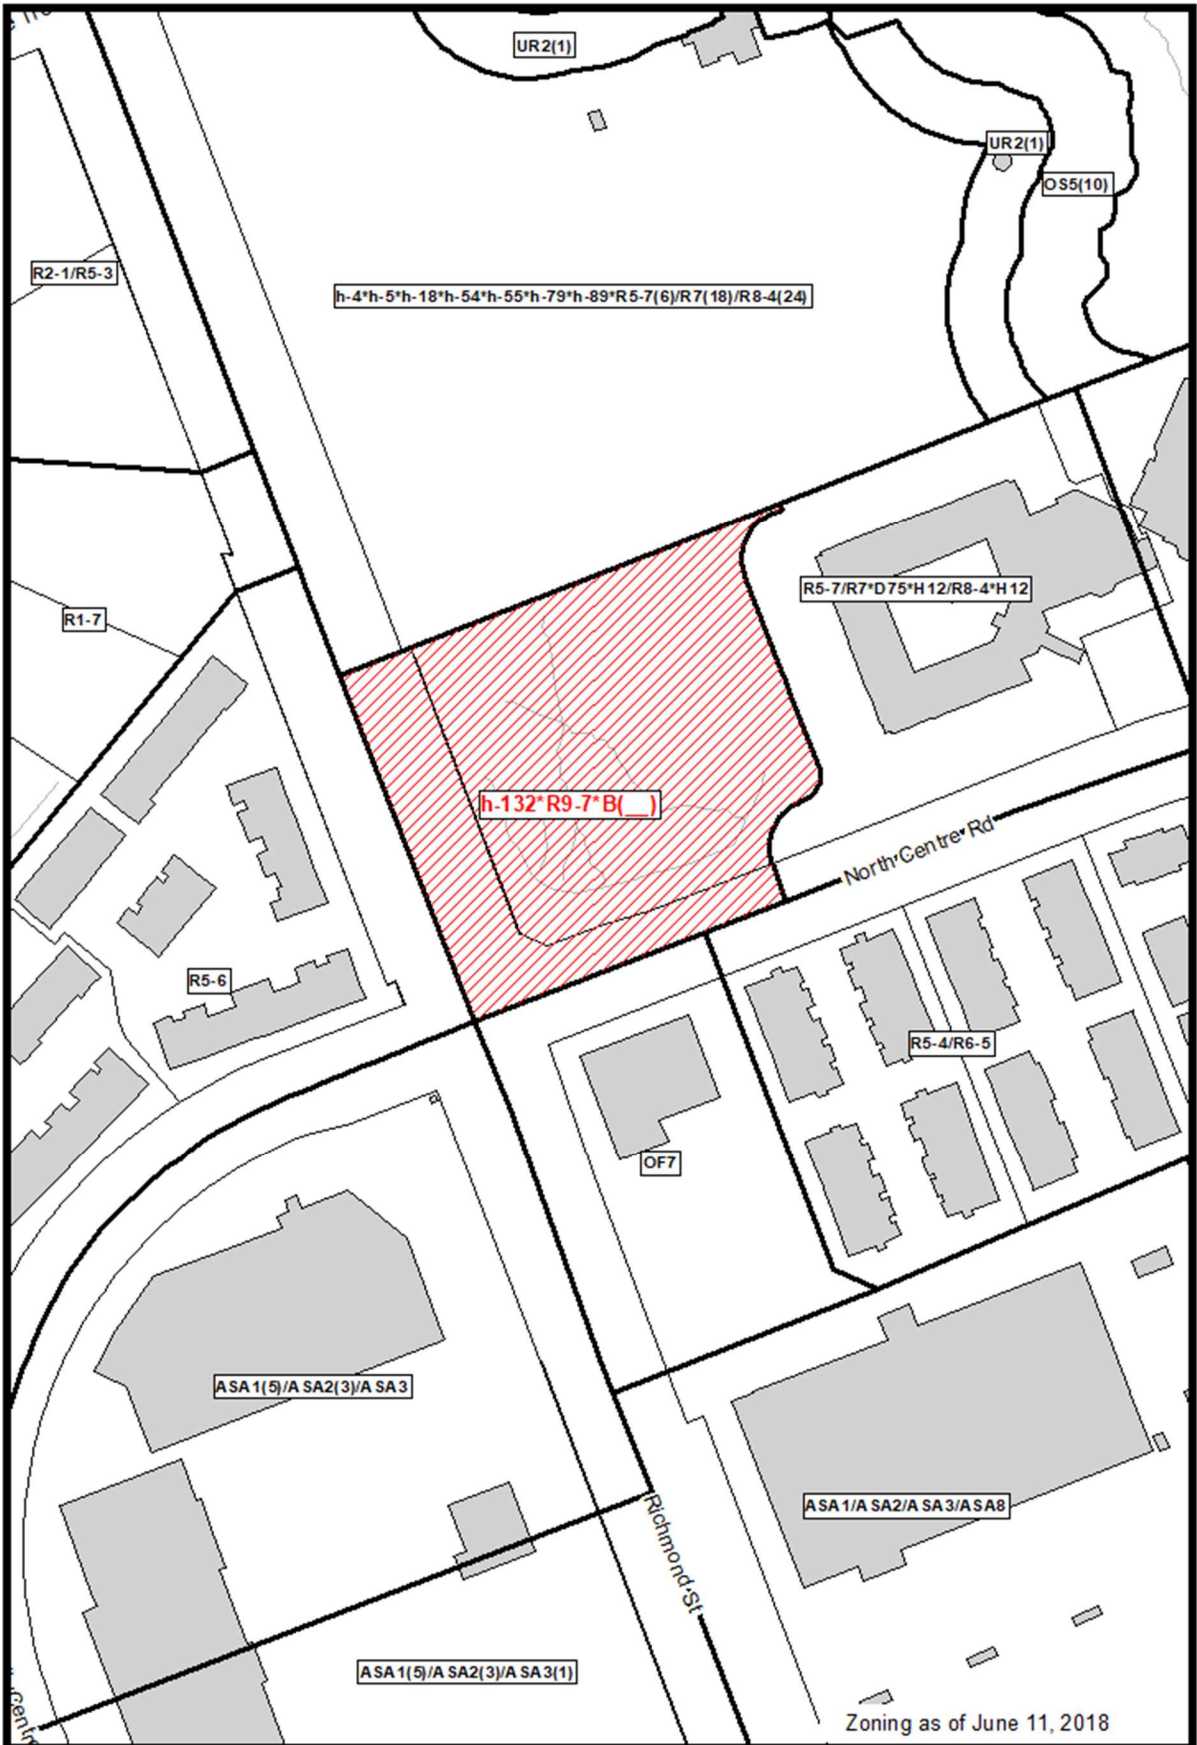

File Number: OZ-8874
Planner: MC
Date Prepared: 2018/06/14
Technician: MB
By-Law No: Z.-1-

SUBJECT SITE 

1:2,000

0 10 20 40 60 80 Meters

