




MATCHLINE NE05

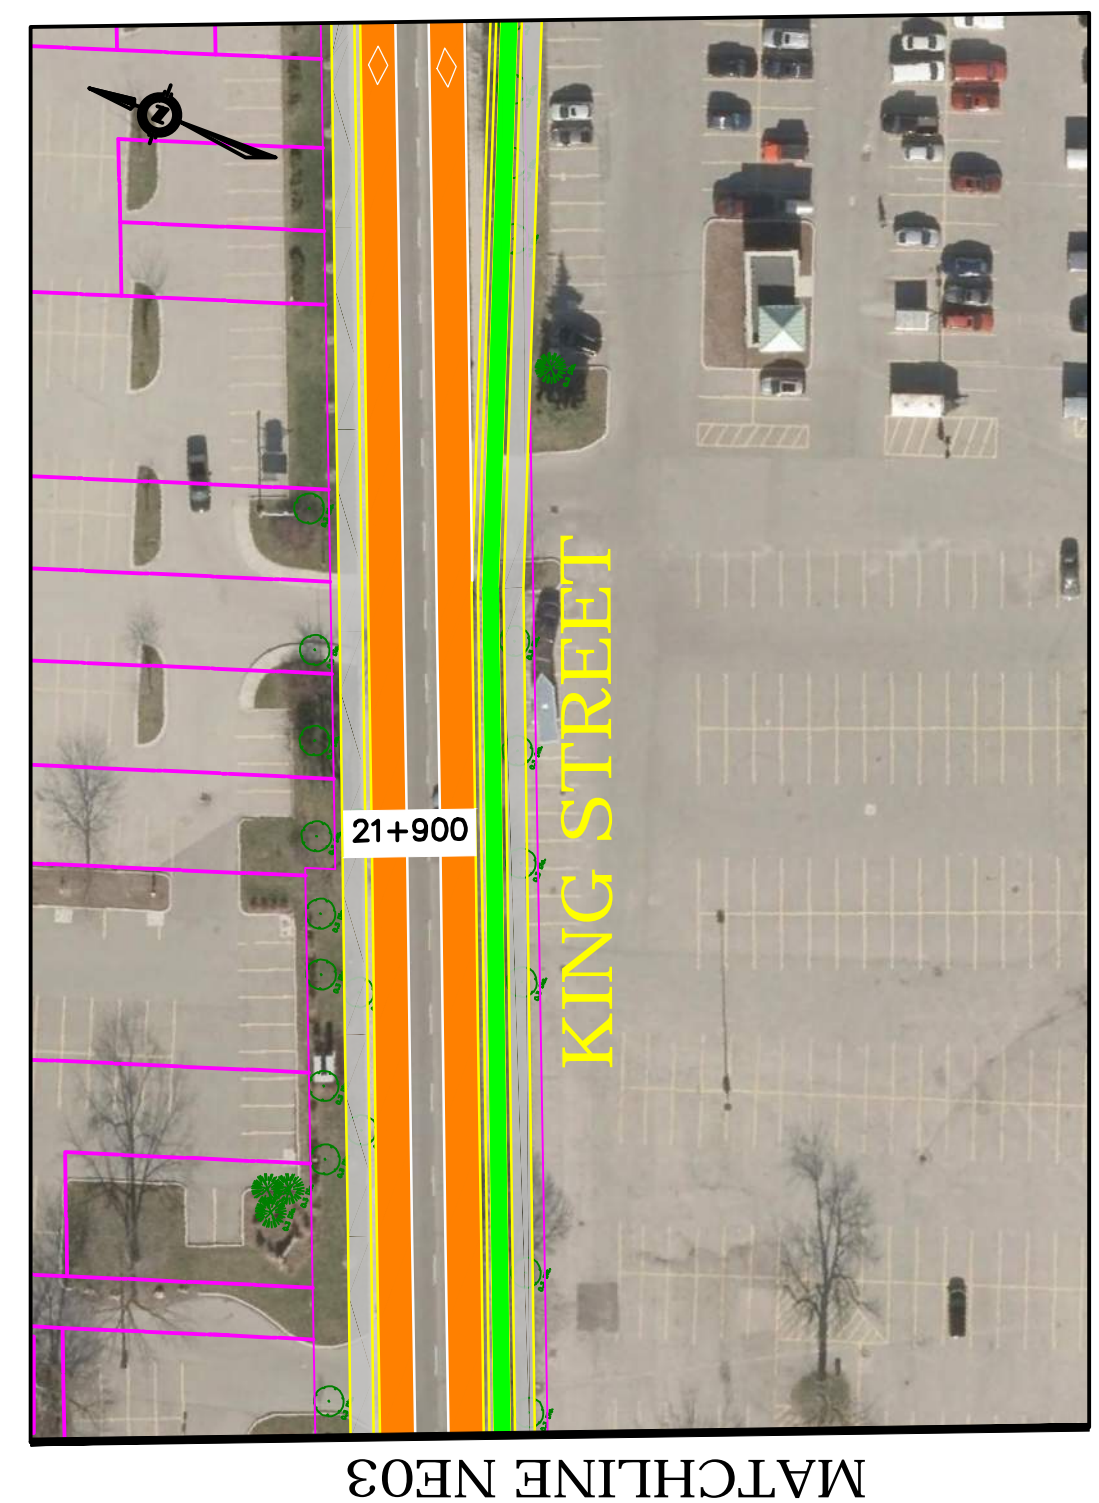



MATCHLINE NE03

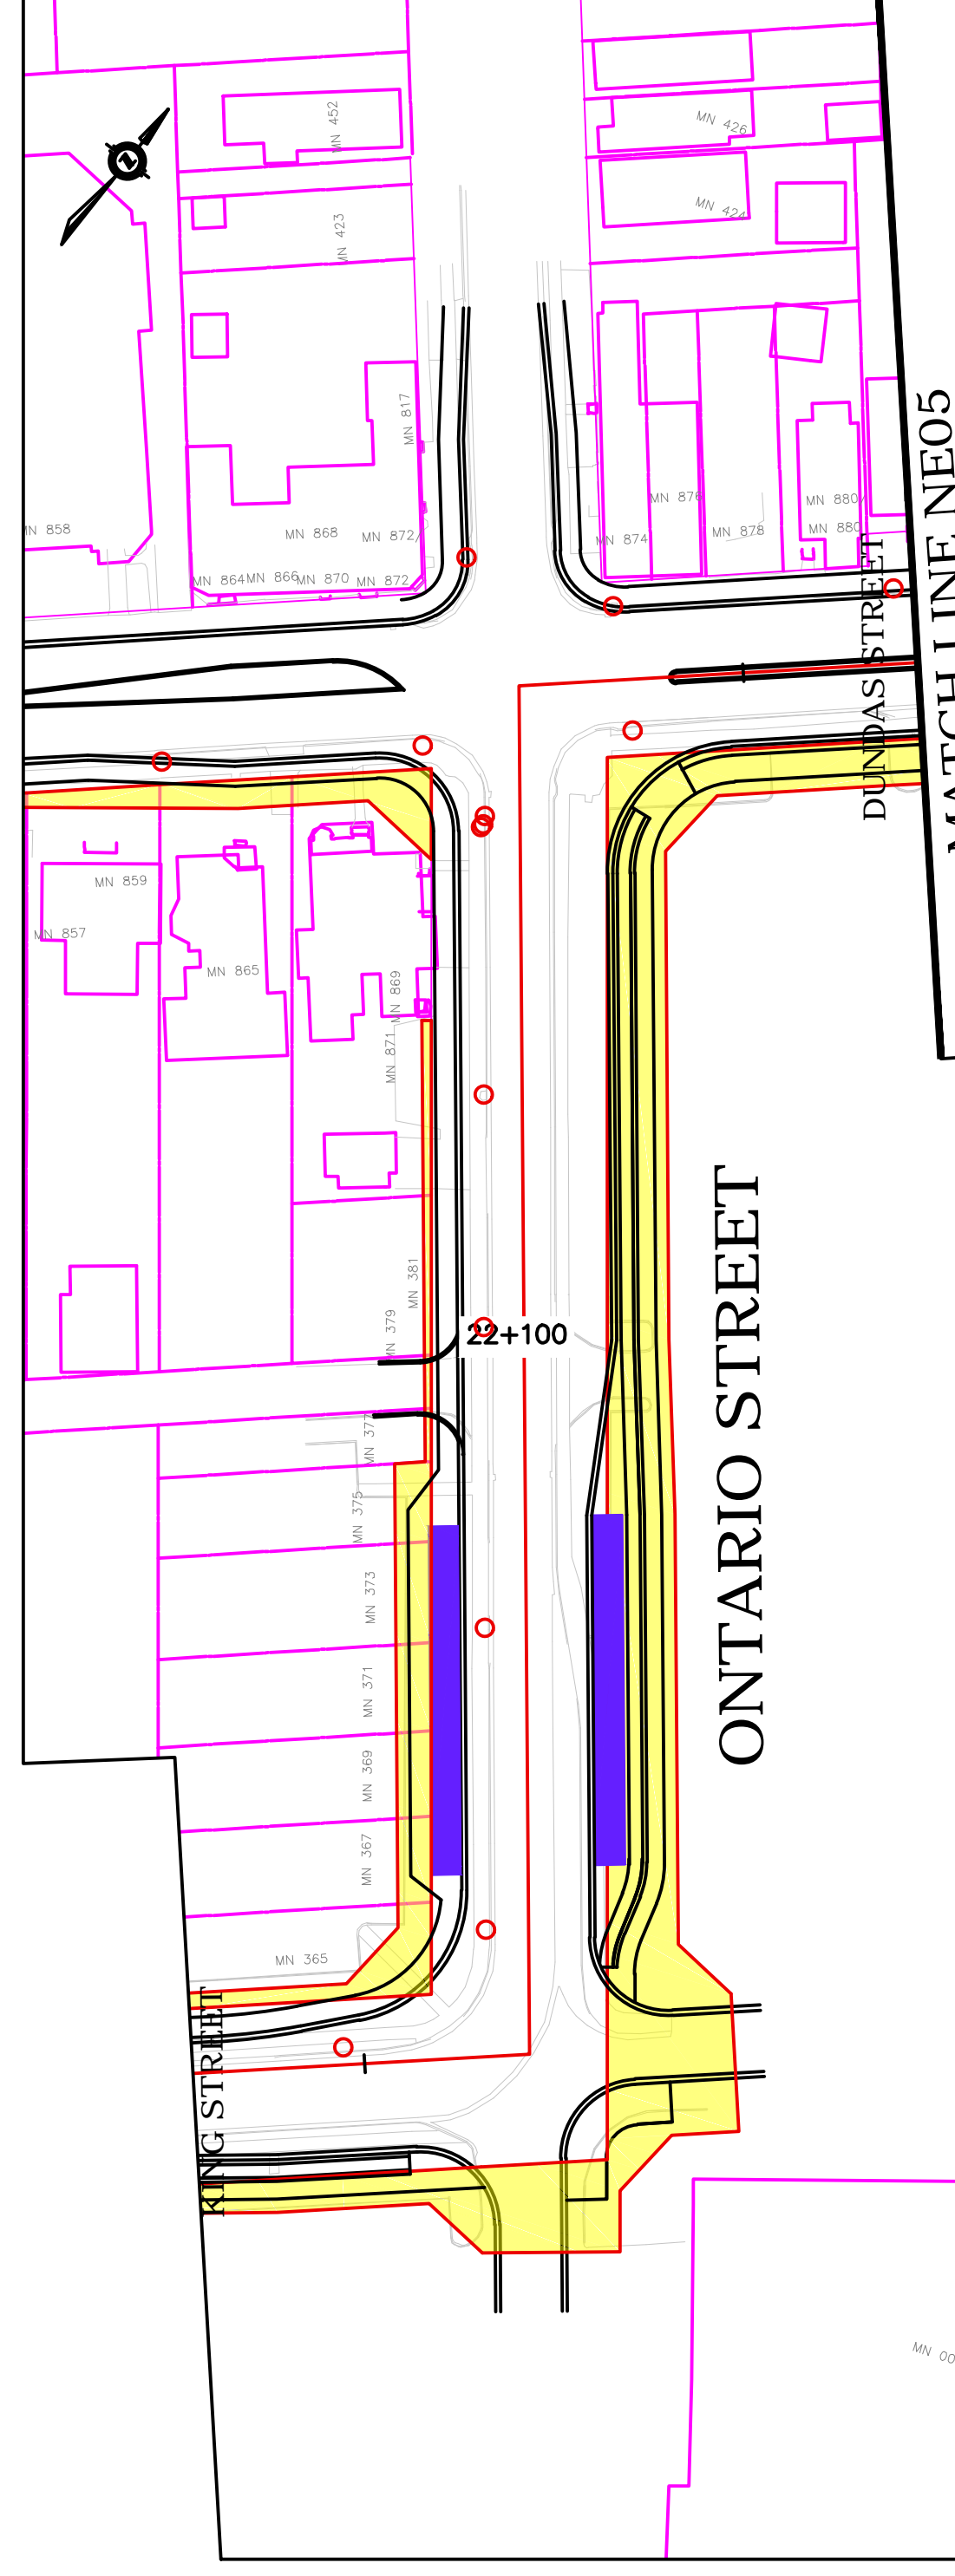




MATCHLINE NE05

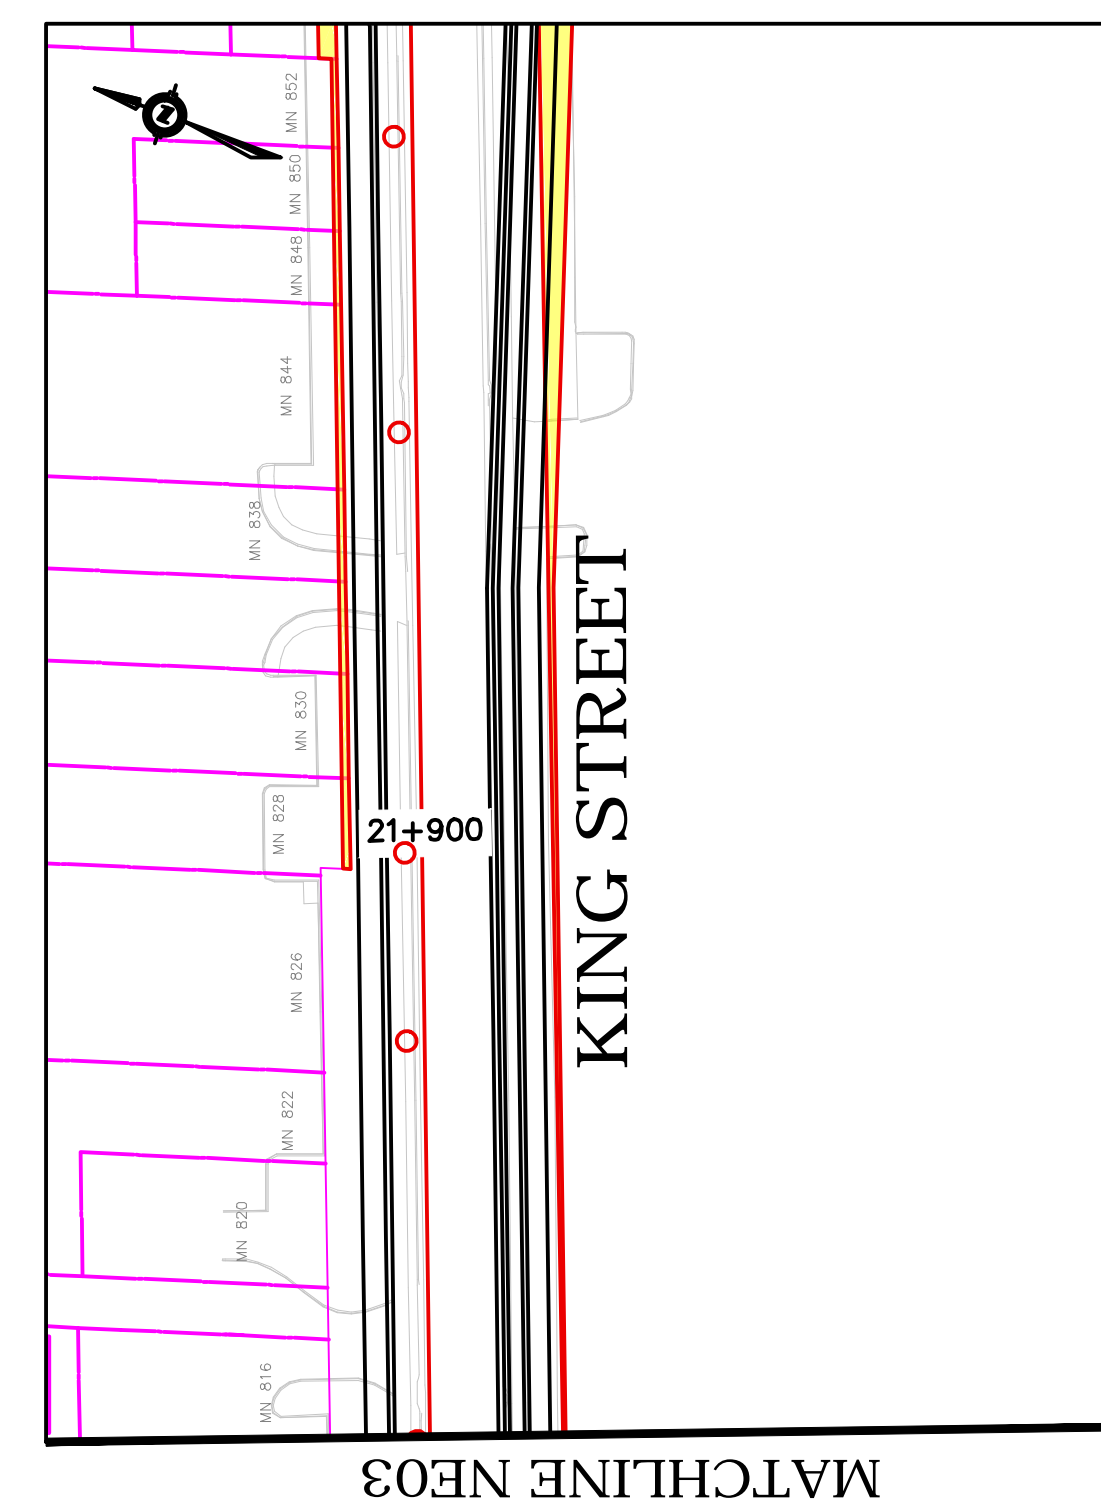

MATCHLINE NE03

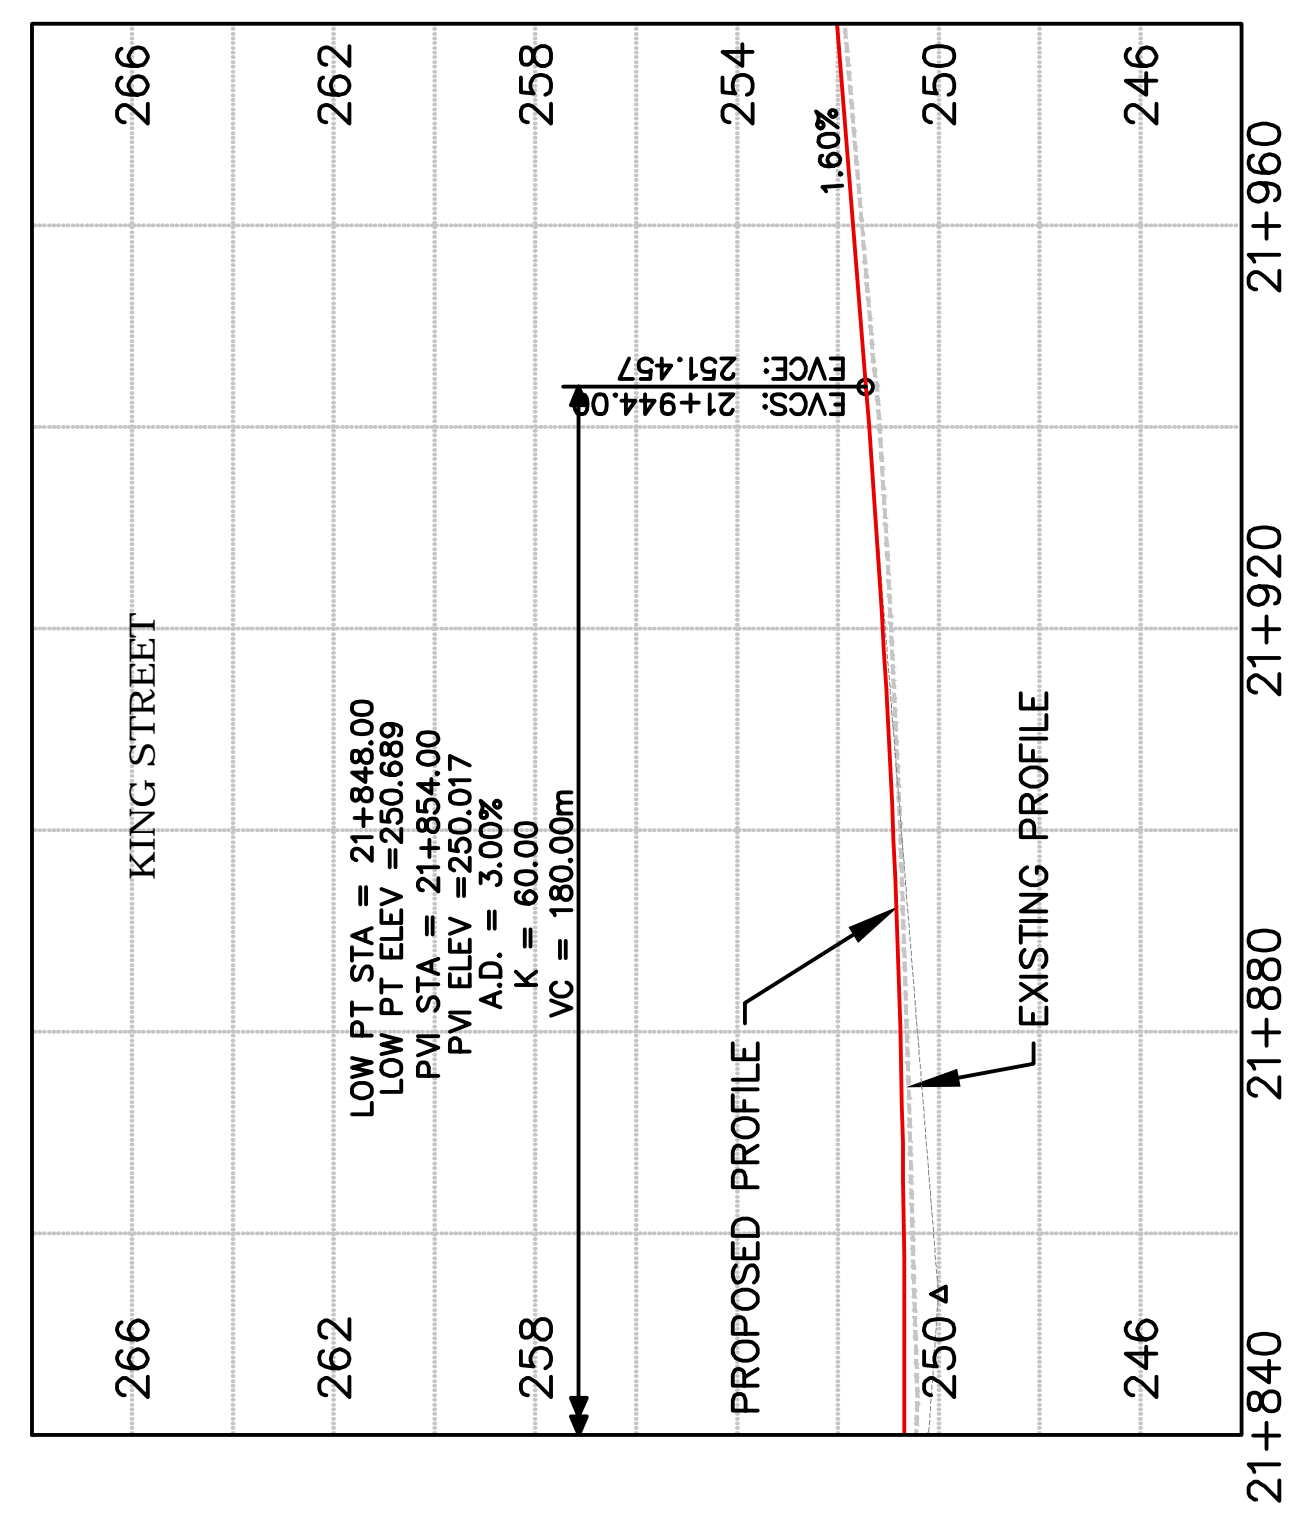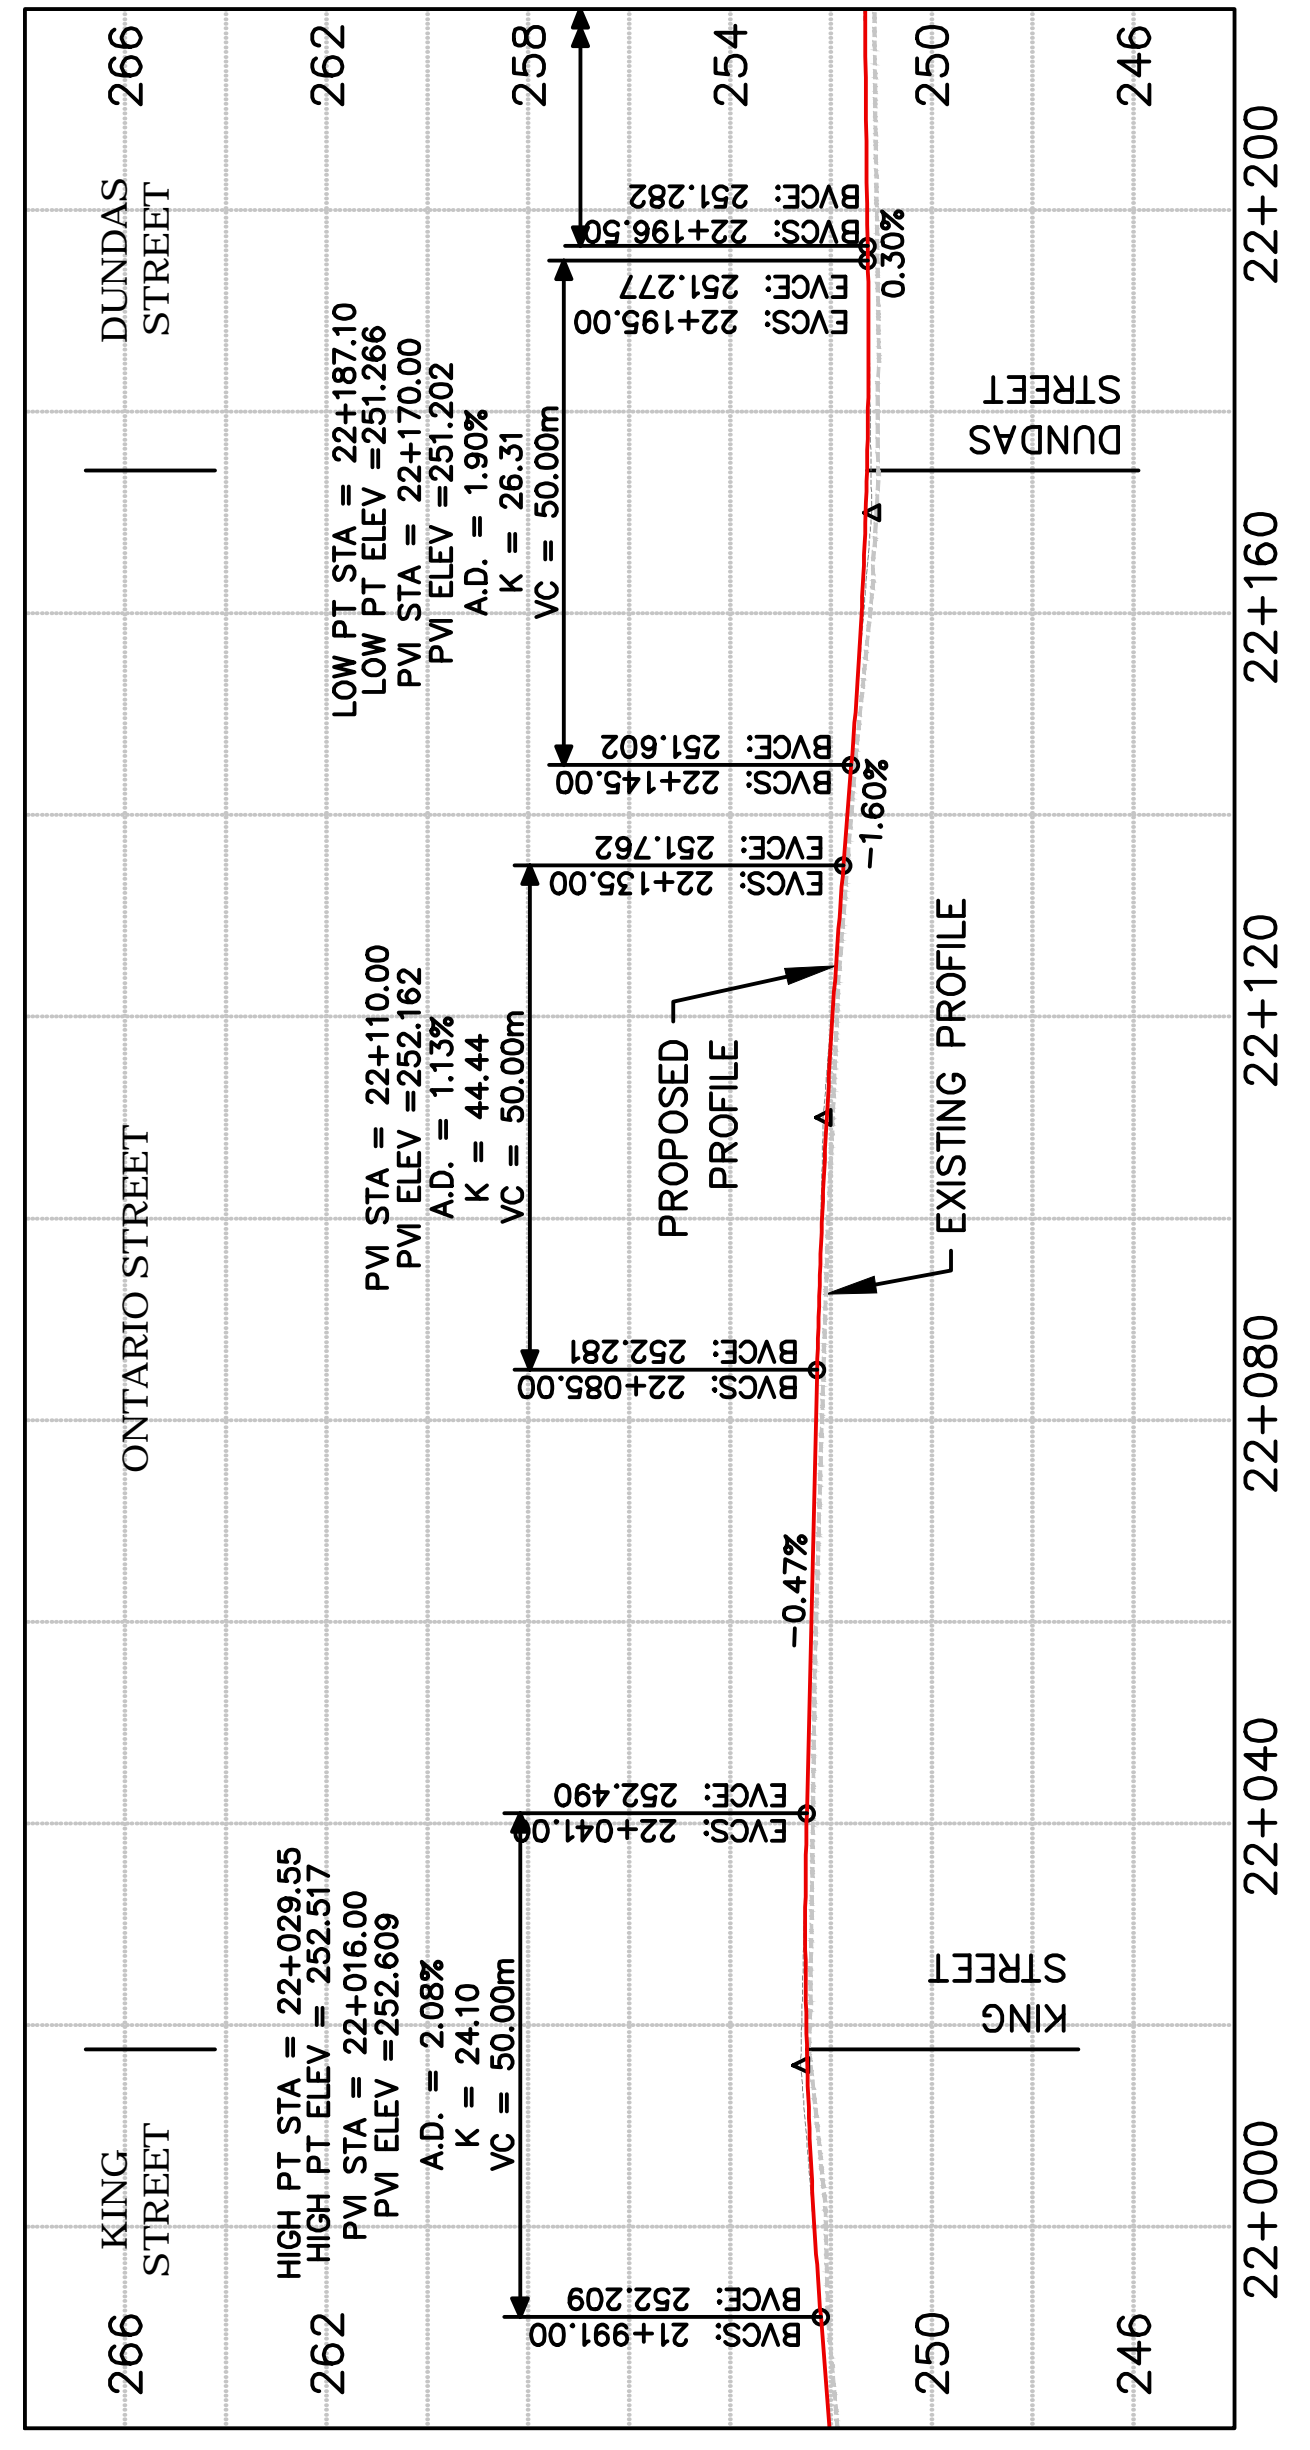

LEGEND: PLATFORM/RAMP BIKE LANE/MULTI-USE PATH RAPIDWAY TRAFFIC LANES POTENTIAL ISLAND LANDSCAPING POTENTIAL PROPERTY REQUIREMENT (EXCLUDING UTILITIES) TOE OF SLOPE REQUIREMENT EX RIGHT OF WAY RETAINING WALL LESS THAN 1.2 m EX TREES EX HYDRO POLE SCHEMATIC LANE CONFIGURATION ARROW	 	SCALE 7.5 0 15m HORIZONTAL 1:2 0 30m VERTICAL	PROJECT No. 37176 SHEET No. NE04 PLAN FILE No. 37176
			CONCEPTUAL DESIGN LONDON RAPID TRANSIT PRELIMINARY ENGINEERING DESIGN NORTH AND EAST CORRIDORS

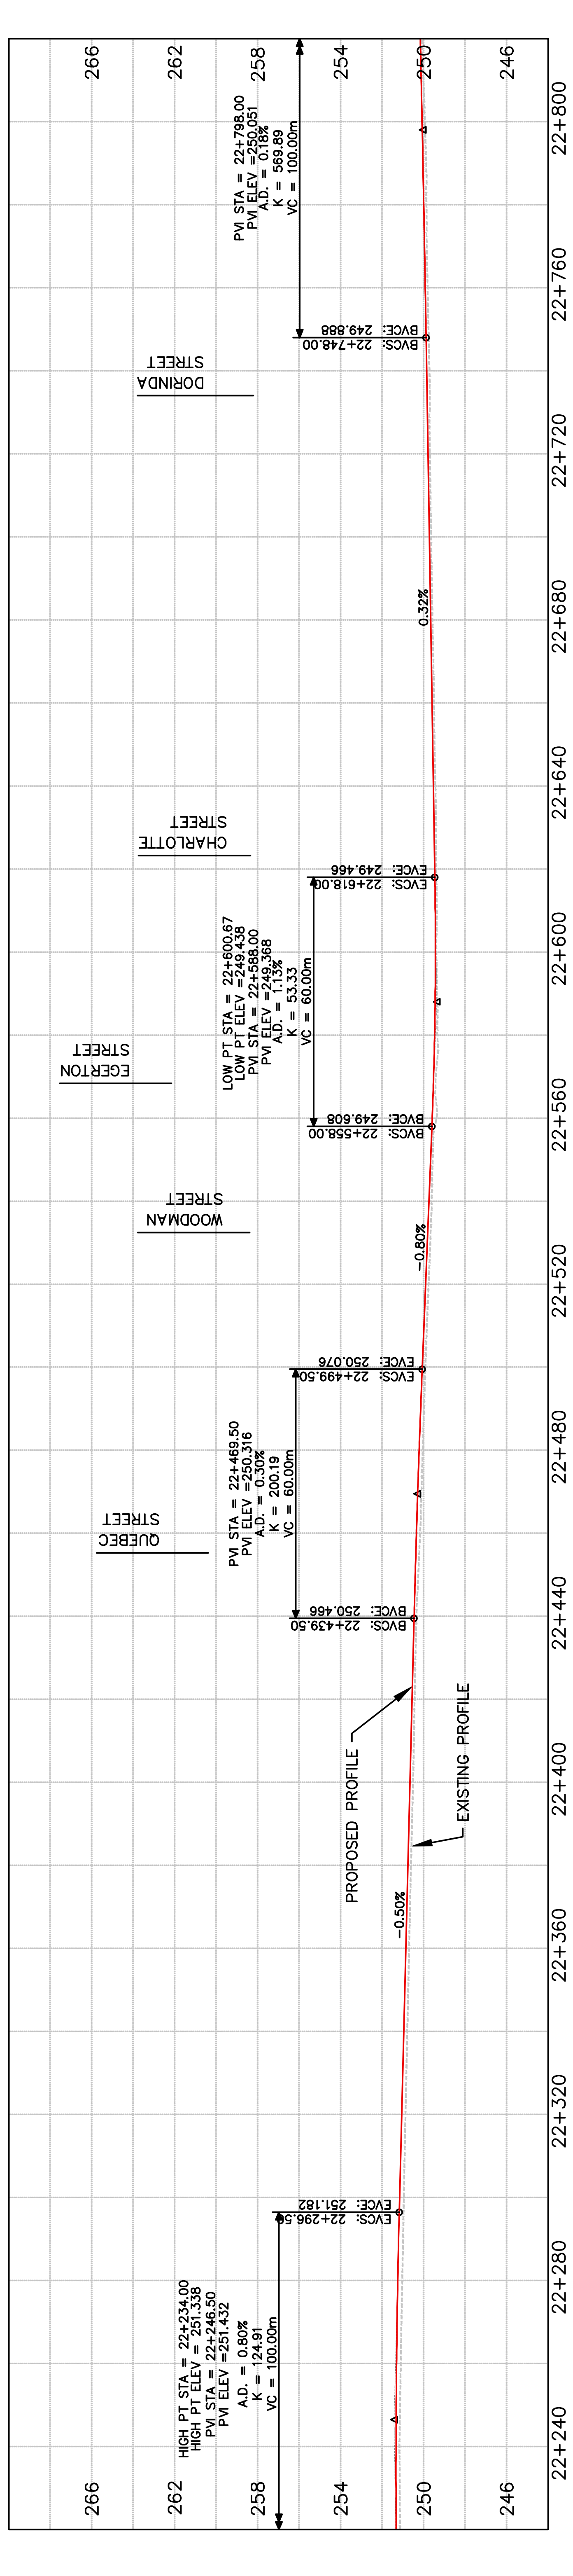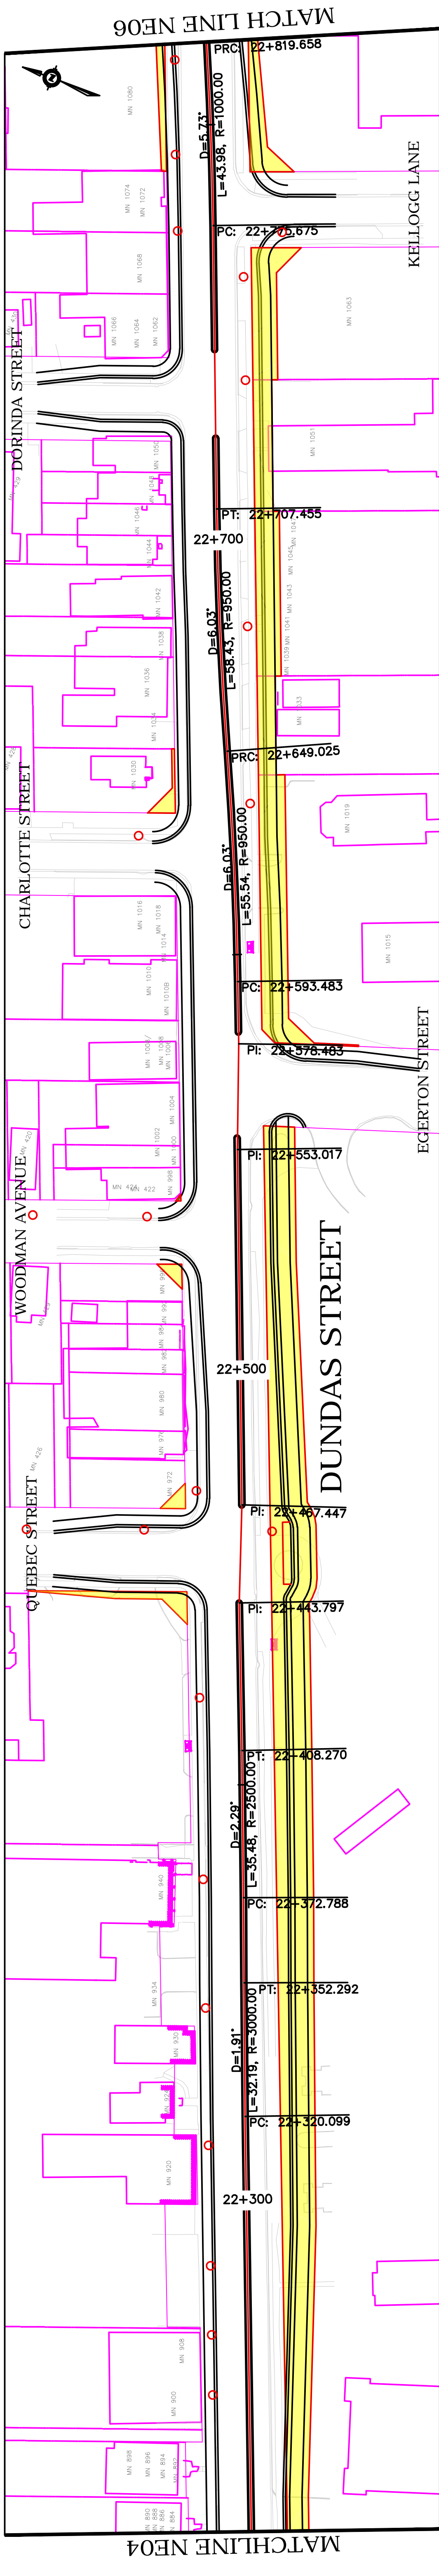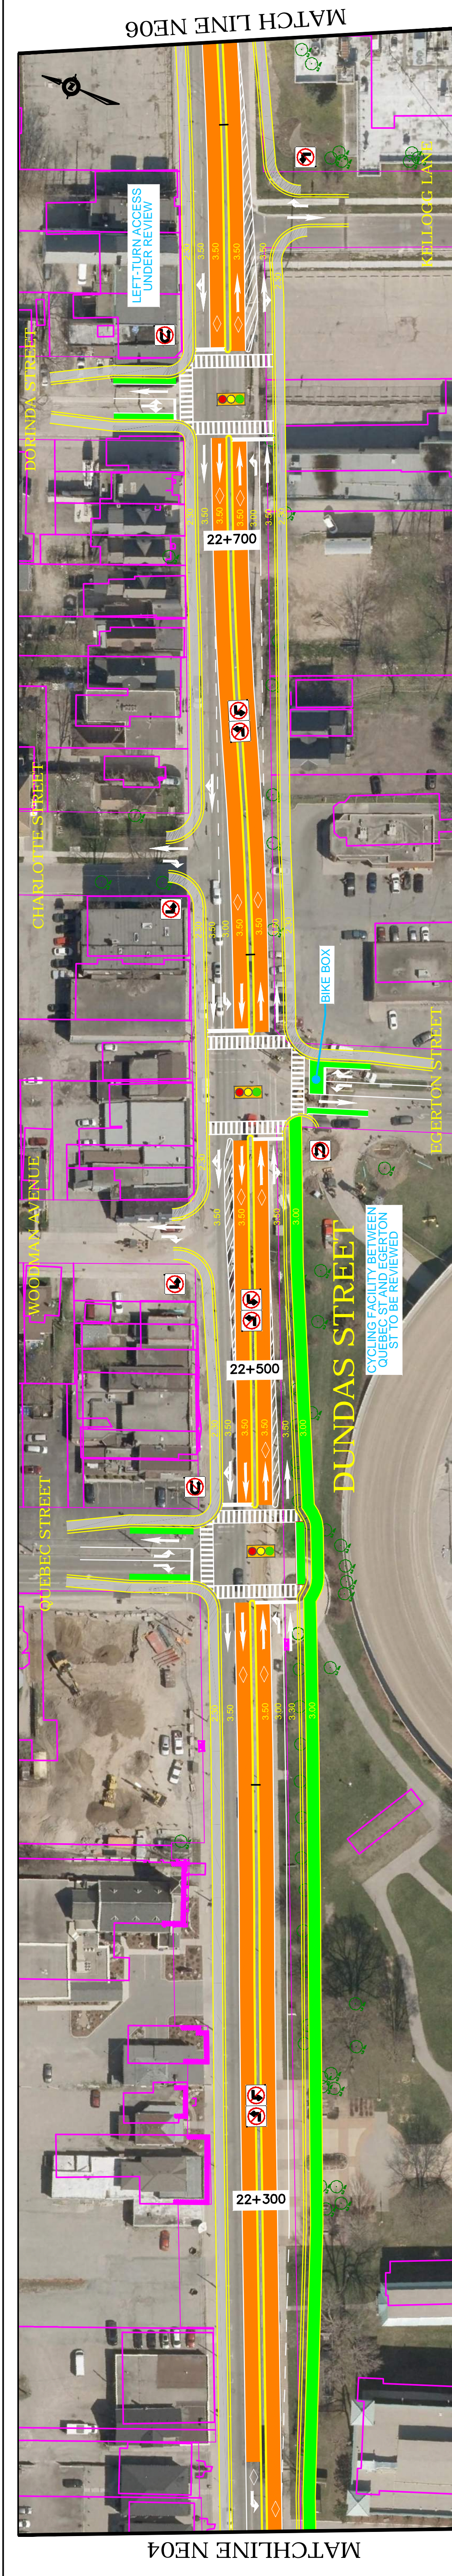

LEGEND:

- PLATFORM/RAMP
- BIKE LANE/ MULTI-USE PATH
- PARKING LANE
- CURB, SIDEWALK
- CROSS WALK
- TRAFFIC LANES
- POTENTIAL ISLAND LANDSCAPING
- POTENTIAL PROPERTY REQUIREMENT (EXCLUDING UTILITIES)
- TOE OF SLOPE REQUIREMENT
- EX RIGHT OF WAY
- POTENTIAL NOISE MITIGATION MEASURE
- RETAINING WALL GREATER THAN 1.2 m
- RETAINING WALL LESS THAN 1.2 m
- EX TREES
- EX HYDRO POLE
- SCHEMATIC LANE CONFIGURATION ARROW

IBI **wsp** **London CANADA** **BUS RAPID TRANSIT SYSTEM**

SCALE: HORIZONTAL 1:2, VERTICAL 1:2

PROJECT No. 37176
SHEET No. NE05
PLAN FILE No. 37176

CONCEPTUAL DESIGN
LONDON RAPID TRANSIT
PRELIMINARY ENGINEERING DESIGN
NORTH AND EAST CORRIDORS