


ALL DRAWINGS REMAIN THE PROPERTY OF THE LANDSCAPE ARCHITECT AND SHALL NOT BE REPRODUCED OR REUSED WITHOUT THE LANDSCAPE ARCHITECTS WRITTEN PERMISSION.

THIS DRAWING SHALL NOT BE USED FOR CONSTRUCTION OR TENDER PURPOSES UNLESS SIGNED AND DATED BY RONALD H. KOUDYS, O.A.L.A. C.S.L.A. LANDSCAPE ARCHITECT, LONDON, ONTARIO (519) 667-3322.

DATE	DESCRIPTION	No.
2018/12/14	ISSUED FOR ZBA	3.
2018/12/13	ISSUED FOR REVIEW	2.
2017/07/11	ISSUED FOR TREE COORDINATION	1.

PLOTTING INFORMATION:
 PLOTTED DATE = DECEMBER 14, 2018
 PLOTTED SCALE = 1:1

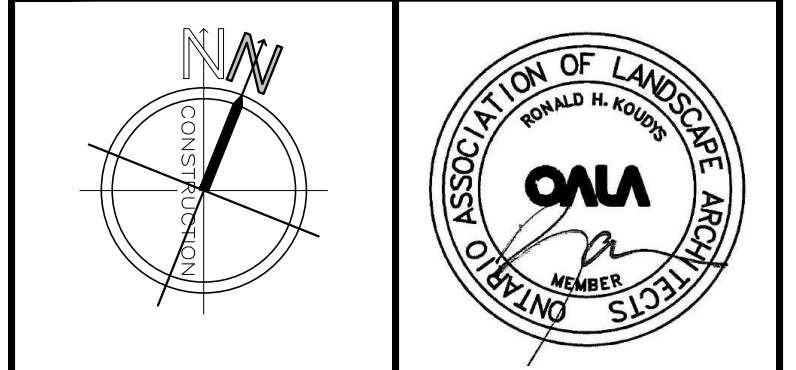

PROJECT TITLE:
348 SUNNINGDALE ROAD EAST
 LONDON, ONTARIO

DRAWING TITLE:
TREE PRESERVATION PLAN

DATE: JULY 2017	SCALE: AS NOTED	DRAWING No. T-1
DRAWN: RCLA Inc.	CHECKED BY: RAK.	
PROJECT No. 17-1761f ZBA		

TREE PRESERVATION PLAN
 SCALE = 1:250
 REFER TO TREE ASSESSMENT REPORT FOR ADDITIONAL INFORMATION