


FRONT ELEVATION

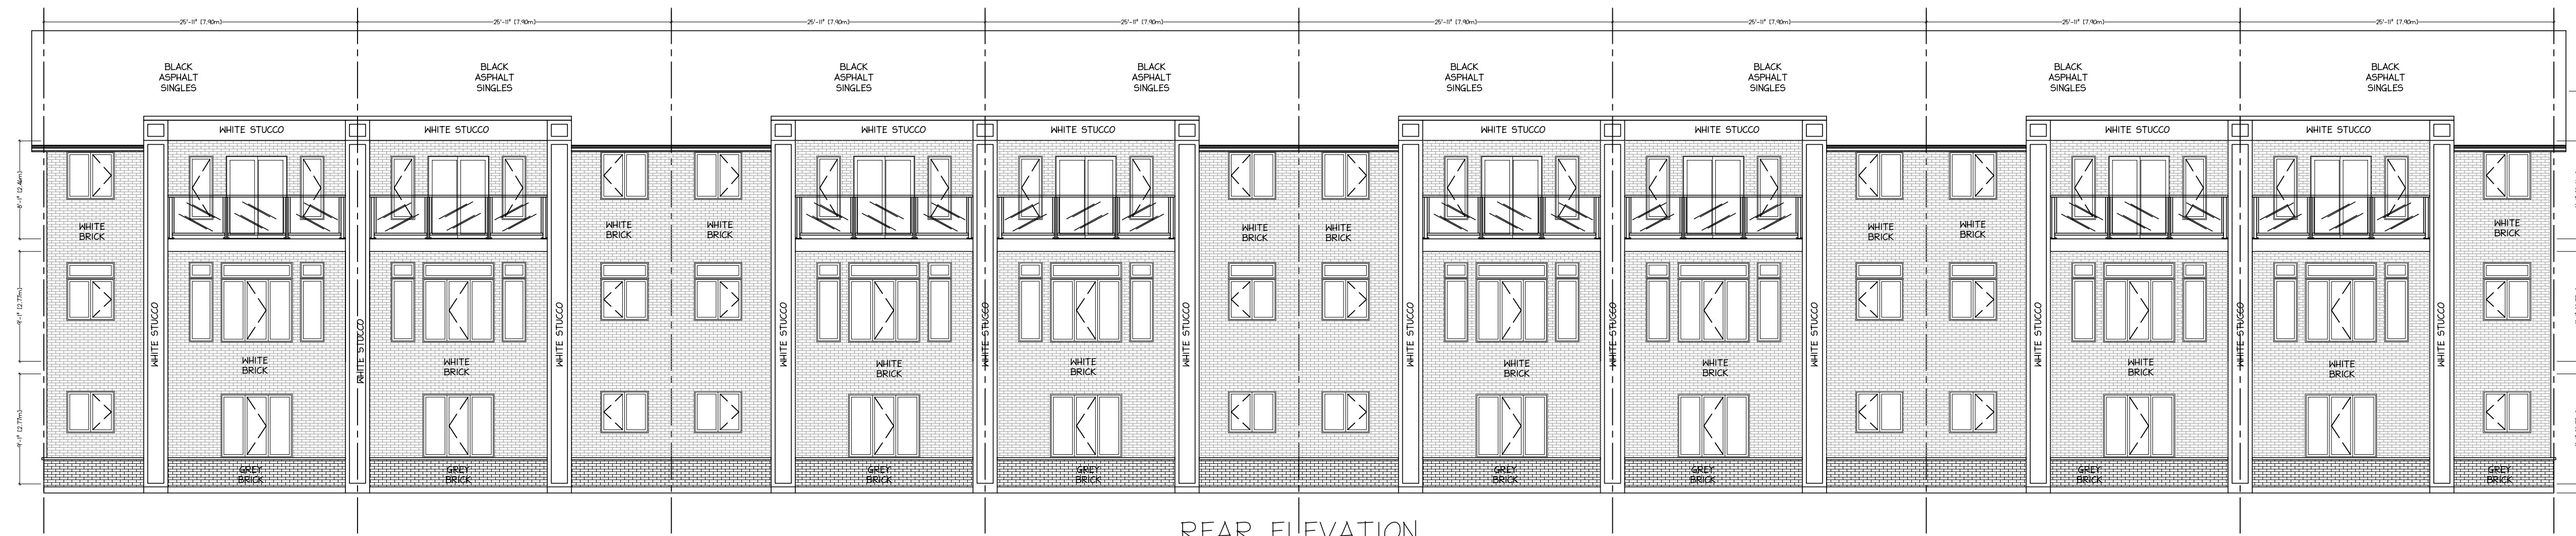

REAR ELEVATION



SIDE ELEVATION  
(OTHER SIDE MIRROR IMAGE)

CONTRACTOR SHALL CHECK ALL DIMENSIONS ON THE WORK AND REPORT ANY DISCREPANCY TO DESIGNER BEFORE PROCEEDING.

--	--	--	--	--	--

REVISIONS	No.	DATE	BY
GENERAL REVISIONS	1		

**Southpaw Designs**  
 300 SUNSET DRIVE  
 ST. THOMAS, ONTARIO  
 (519) 670-9426

DATE: November 16, 2018  
 SCALE: 0.01042  
 PROJECT No: 1724  
 BCIN# : 24170  
 See Note SQUARE FOOTAGE  
 Front Elevations  
 348 Sunningdale Road East  
 JOB TITLE: