

Bill No. 334  
2019

By-law No. Z.-1-19\_\_\_\_\_

A by-law to amend By-law No. Z.-1 to rezone an area of land located at the southerly portion of 3086 Tillmann Road.

WHEREAS Westfield Village Estates Inc. has applied to rezone an area of land located at the southerly portion of 3086 Tillmann Road, as shown on the map attached to this by-law, as set out below;

AND WHEREAS this rezoning conforms to the Official Plan;

NOW THEREFORE the Municipal Council of The Corporation of the City of London enacts as follows:

1. Schedule "A" to By-law No. Z.-1 is amended by changing the zoning applicable to lands located at the southerly portion of 3086 Tillmann Road, as shown on the attached map comprising part of Key Map No. A110, from a Holding Residential R4 Special Provision (h-56•h-84•R4-6(6)) Zone and Urban Reserve (UR1) Zone to a Residential R1 (R1-3) Zone.
2. This by-law shall come into force and be deemed to come into force in accordance with Section 34 of the *Planning Act*, R.S.O. 1990, c. P.13, either upon the date of the passage of this by-law or as otherwise provided by the said section.


PASSED in Open Council on August 27, 2019.

Ed Holder  
Mayor

Catharine Saunders  
City Clerk

First Reading – August 27, 2019  
Second Reading – August 27, 2019  
Third Reading – August 27, 2019

Schedule "A"

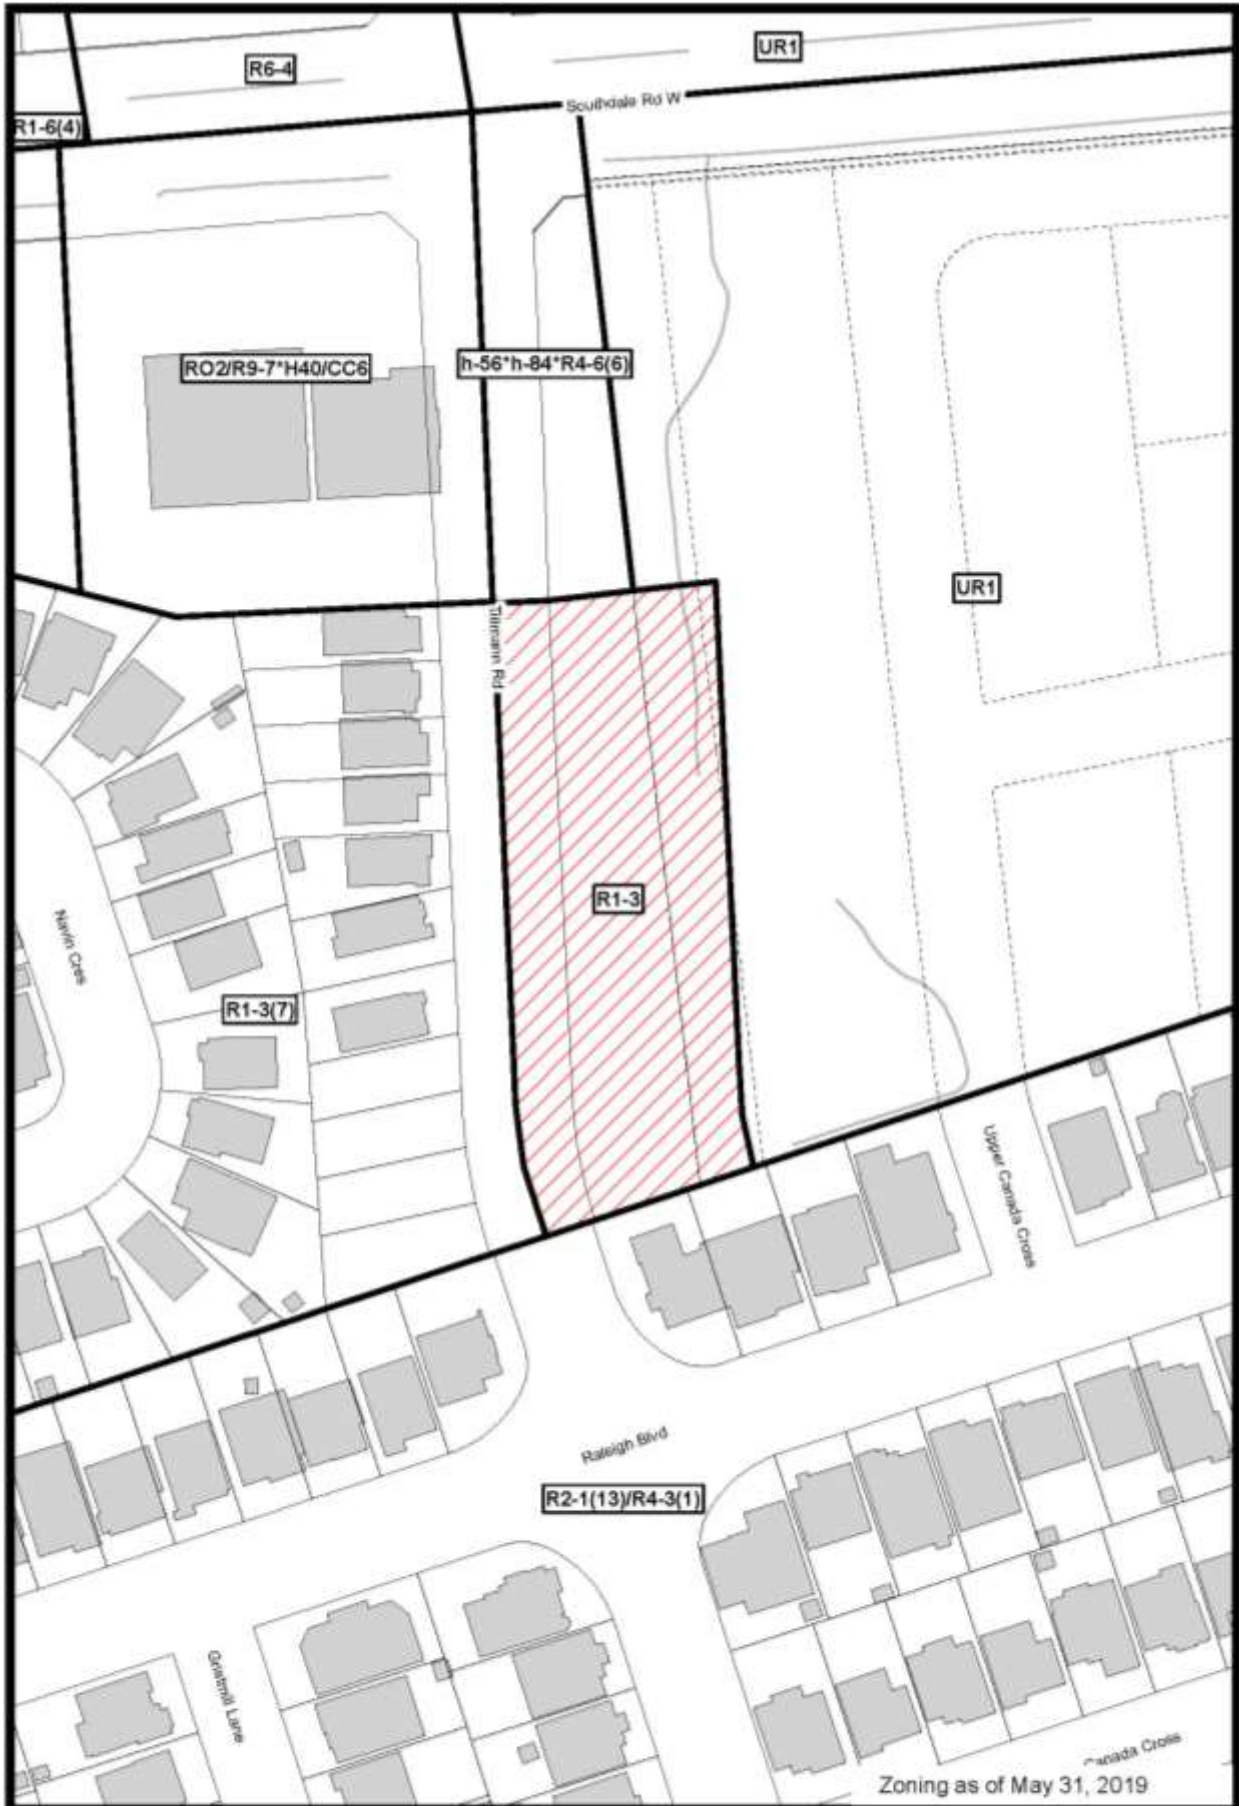

File Number: Z-8926  
Planner: CS  
Date Prepared: 2019/06/25  
Technician: rc  
By-Law No: Z.-1-

SUBJECT SITE 

1:1,250

0 5 10 20 30 40  
 Meters



