

Bill No. 76  
2020

By-law No. Z.-1-20\_\_\_\_\_

A by-law to amend By-law No. Z.-1 to remove the holding provisions from the zoning for lands located at 3080 Bostwick Road – Site 5.

WHEREAS 731675 Ontario Ltd (York Developments) has applied to remove the holding provisions from the zoning for the lands located at 3080 Bostwick Road – Site 5, as shown on the map attached to this by-law, as set out below;

AND WHEREAS it is deemed appropriate to remove the holding provisions from the zoning of the said lands;

NOW THEREFORE the Municipal Council of The Corporation of the City of London enacts as follows:

1. Schedule “A” to By-law No. Z.-1 is amended by changing the zoning applicable to lands located at 3080 Bostwick Road – Site 5, as shown on the attached map, to remove the holding provisions so that the zoning of the lands as a Residential R9/Convenience Commercial Special Provision/Restricted Office Special Provision Bonus (R9-7/CC4(5)/RO2(32)\*B-57\*H40) Zone comes into effect.
2. This by-law shall come into force and effect on the day it is passed.


PASSED in Open Council on January 28, 2020.

Ed Holder  
Mayor

Catharine Saunders  
City Clerk

First Reading – January 28, 2020  
Second Reading – January 28, 2020  
Third Reading – January 28, 2020

Schedule "A"

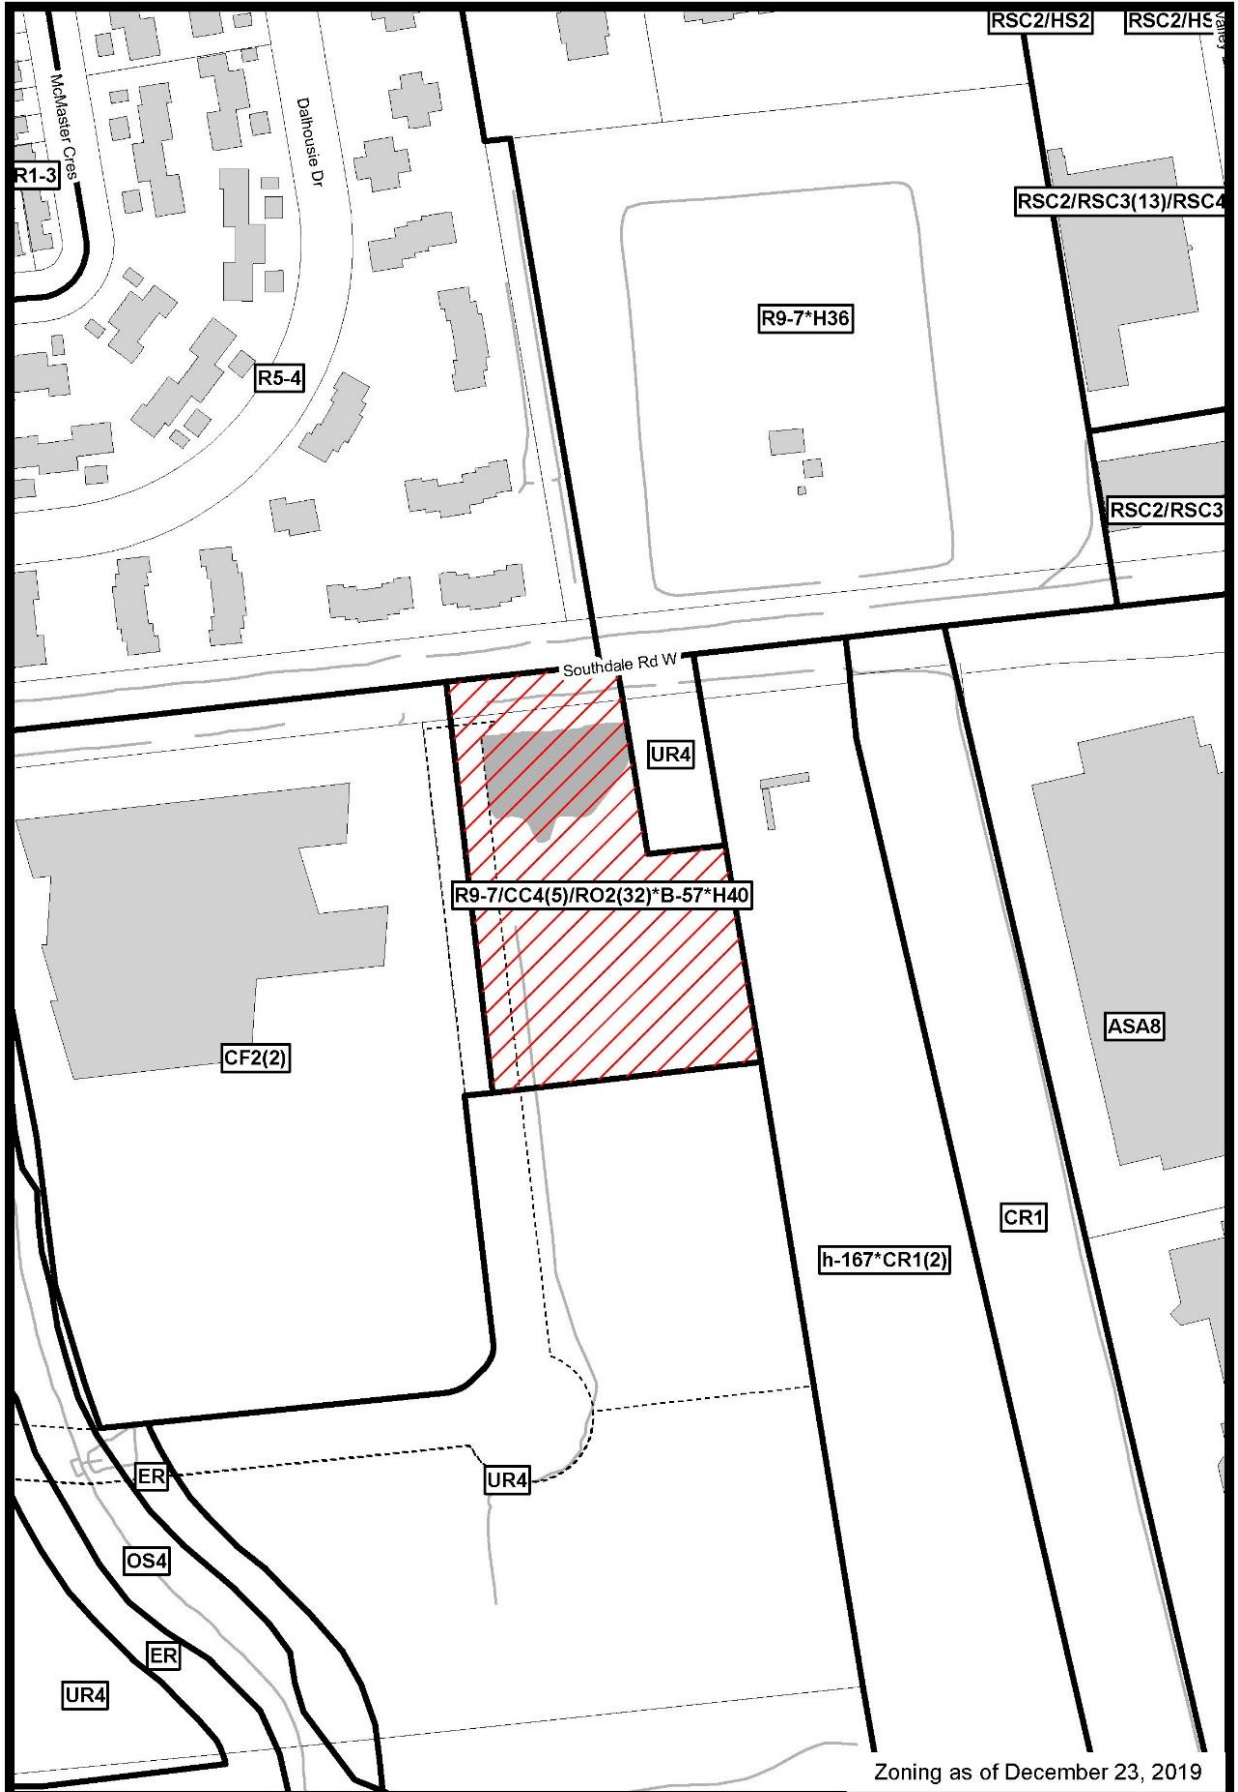

File Number: H-9046  
Planner: SW  
Date Prepared: 2020/01/06  
Technician: RC  
By-Law No: Z.-1-

SUBJECT SITE 

1:2,500

0 12.525 50 75 100 Meters



