


AMENDMENT TO SCHEDULE "A" (BY-LAW NO. Z.-1)

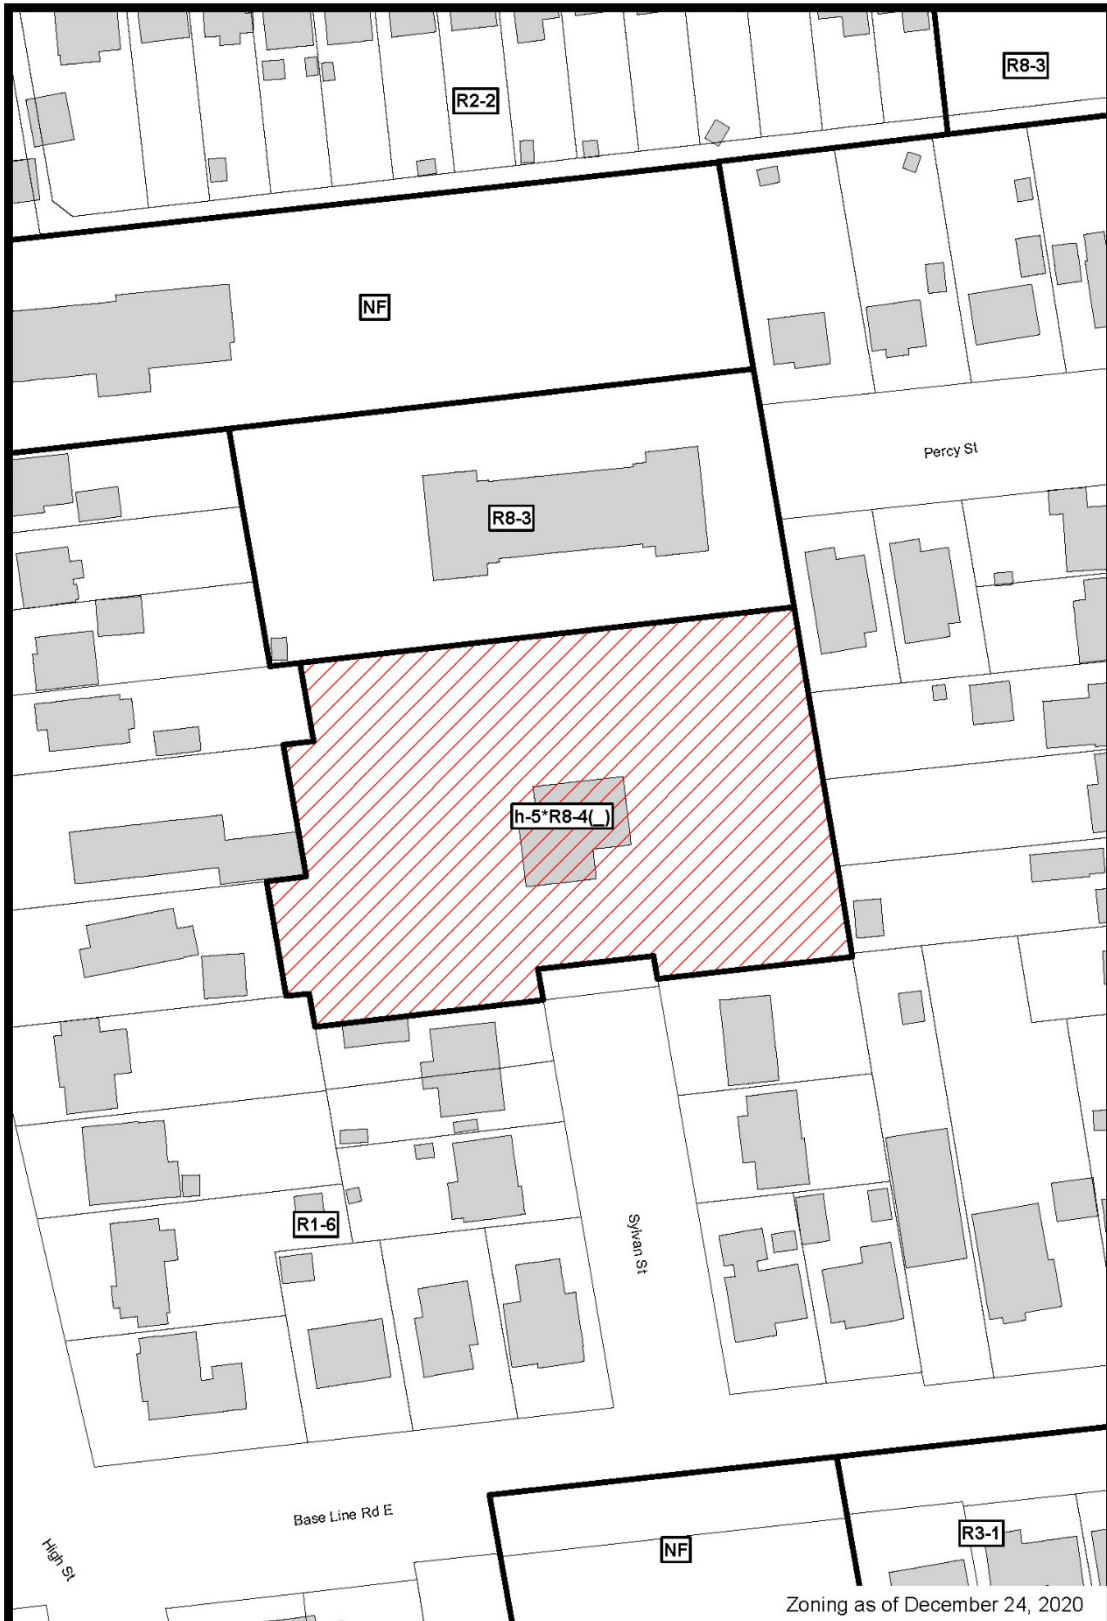

File Number: OZ-9297
Planner: LM
Date Prepared: 2021/03/08
Technician: rc
By-Law No: Z.-1-

SUBJECT SITE 

1:1,000

0 5 10 20 30 40 Meters

