

EXISTING SERVICES	DRAWING #, SOURCE	DATE	CONSTRUCTED SERVICES	COMPLETION	DETAILS	No.	REVISIONS	DATE	CONSULTANT
					DESIGN				
					DRAWN BY				
					CHECKED				
					APPROVED				
					DATE				

CONSULTANT OR DIVISION

600-171 Queens Avenue
London, ON N6A 5P7
www.stantec.com

The Contractor shall verify and be responsible for all dimensions. DO NOT scale the drawing. Any errors or omissions shall be reported to Stantec without delay. The Copyright to all design and drawings are the property of Stantec. Reproduction or use for any purpose other than that authorized by Stantec is prohibited.

ENGINEER'S STAMP

CORPORATION OF THE CITY OF LONDON

London CANADA

SCALE

TITLE

WINDERMERE RD EA

WINDERMERE ROAD



TYPICAL SECTION OPTIONS

PROJECT No.

SHEET No.

01

PLAN FILE No.

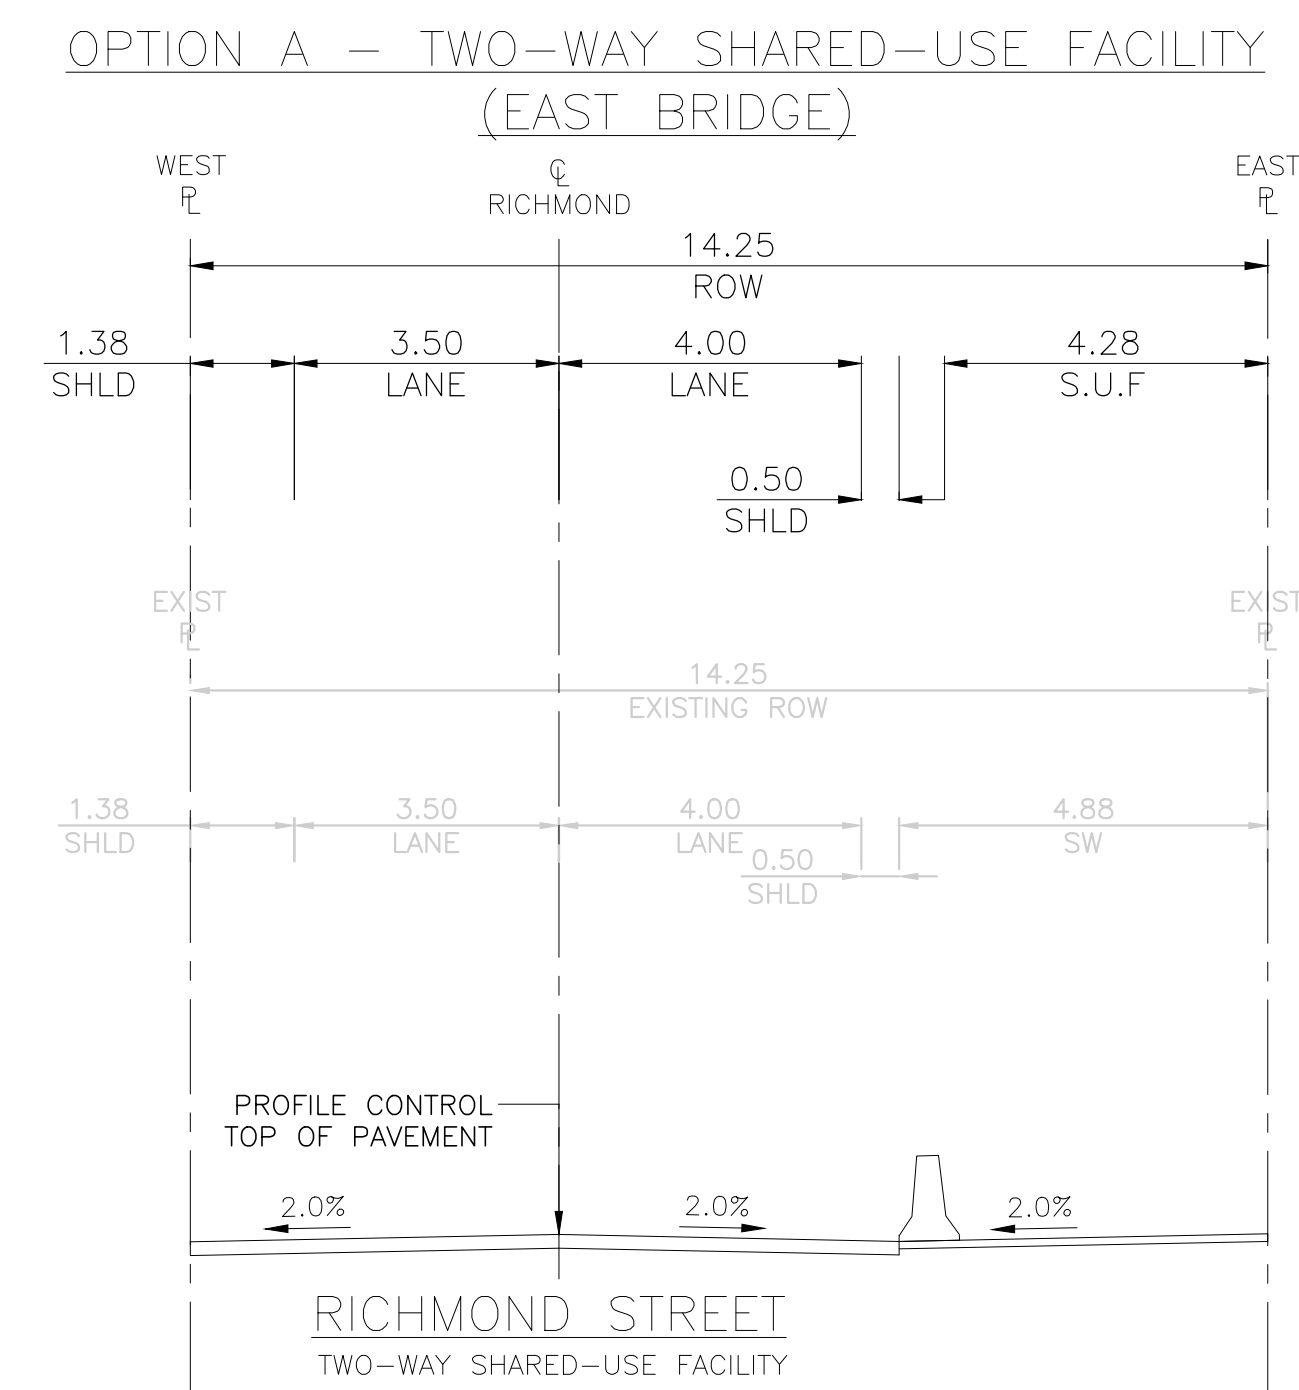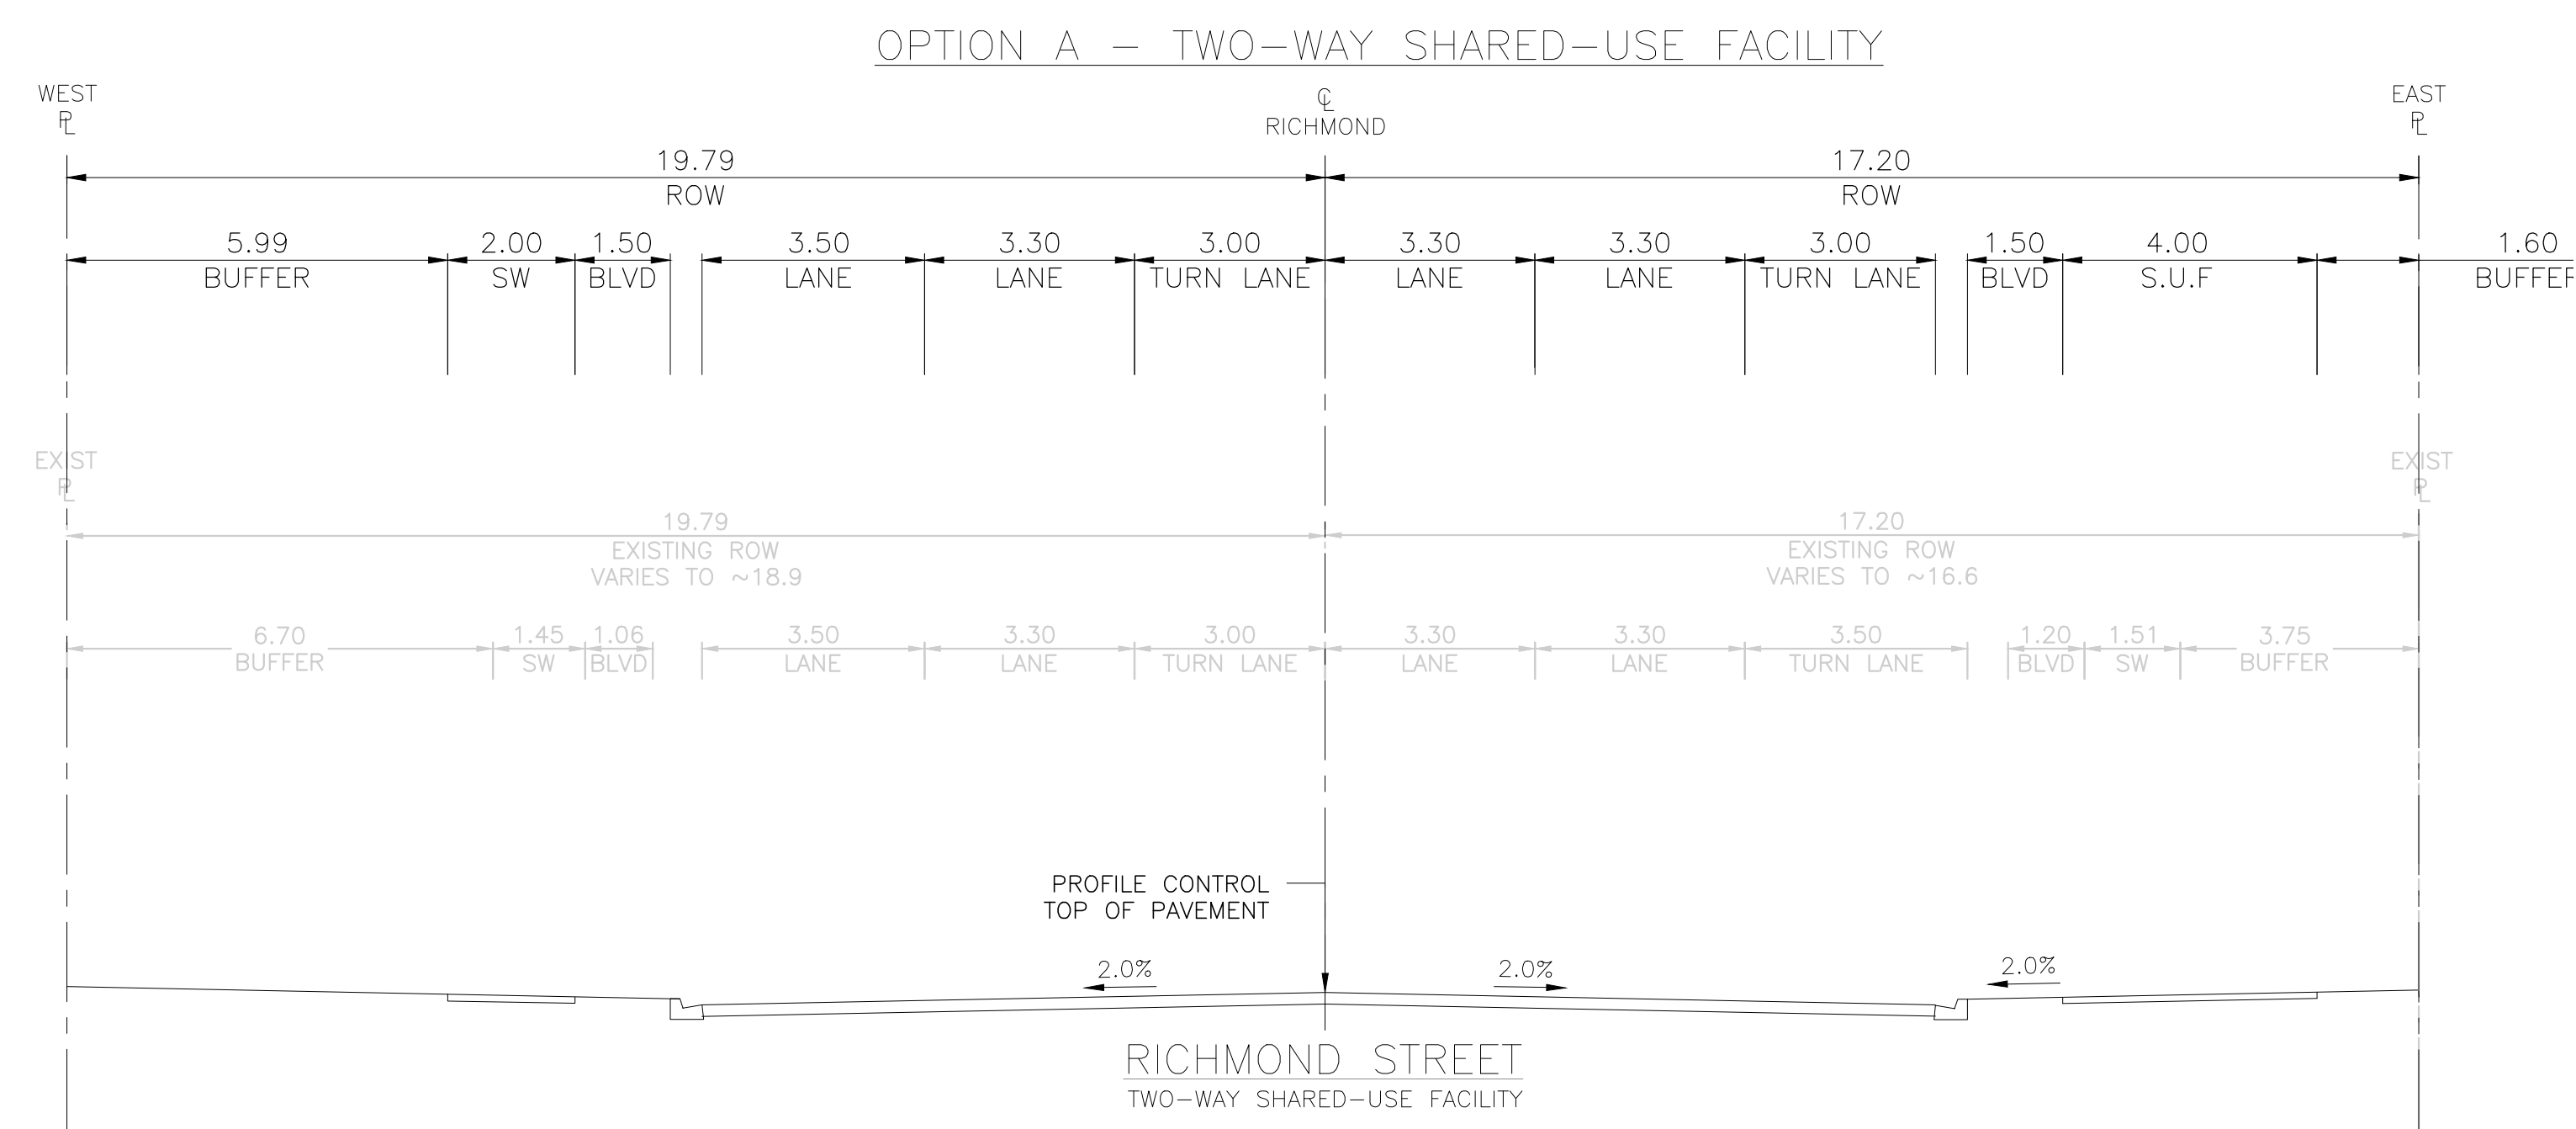

EXISTING SERVICES	DRAWING #, SOURCE	DATE	CONSTRUCTED SERVICES	COMPLETION	DETAILS	No.	REVISIONS	DATE	CONSULTANT
					DESIGN				
					DRAWN BY				
					CHECKED				
					APPROVED				
					DATE				

CONSULTANT OR DIVISION

600-171 Queens Avenue
London, ON N6A 5P7
www.stantec.com

The Contractor shall verify and be responsible for all dimensions. DO NOT scale the drawing. Any errors or omissions shall be reported to Stantec without delay. The Copyright to all design and drawings are the property of Stantec. Reproduction or use for any purpose other than that authorized by Stantec is prohibited.

ENGINEER'S STAMP

**CORPORATION OF THE
CITY OF LONDON**

SCALE

TITLE

WINDERMERE RD EA

RICHMOND STREET

TYPICAL SECTION OPTIONS

PROJECT No.	
SHEET No.	02
PLAN FILE No.	