

Bill No. 29
2022

By-law No. Z.-1-222

A by-law to amend By-law No. Z.-1 to remove holding provision from the zoning for lands located at 235 Kennington way.

WHEREAS Sifton Properties Limited have applied to remove the holding provision from the zoning for the northern portion of the lands located at 235 Kennington Way, as shown on the map attached to this by-law, as set out below;

AND WHEREAS it is deemed appropriate to remove the holding provision from the zoning of the said land;

THEREFORE the Municipal Council of The Corporation of the City of London enacts as follows:

1. Schedule "A" to By-law No. Z.-1 is amended by changing the zoning applicable to the lands located at 235 Kennington Way, as shown on the attached map, to remove the h, h-100 and h-198 holding provision so that the zoning of the lands as a Residential Special Provision R5 and R6 (R5-4(23)/R6-5(51)) Zone comes into effect.
2. This By-law shall come into force and effect on the date of passage.


PASSED in Open Council on December 7, 2021


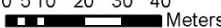

Ed Holder
Mayor

Catharine Saunders
City Clerk

First Reading – December 7, 2021
Second Reading – December 7, 2021
Third Reading – December 7, 2021

AMENDMENT TO SCHEDULE "A" (BY-LAW NO. Z-1)

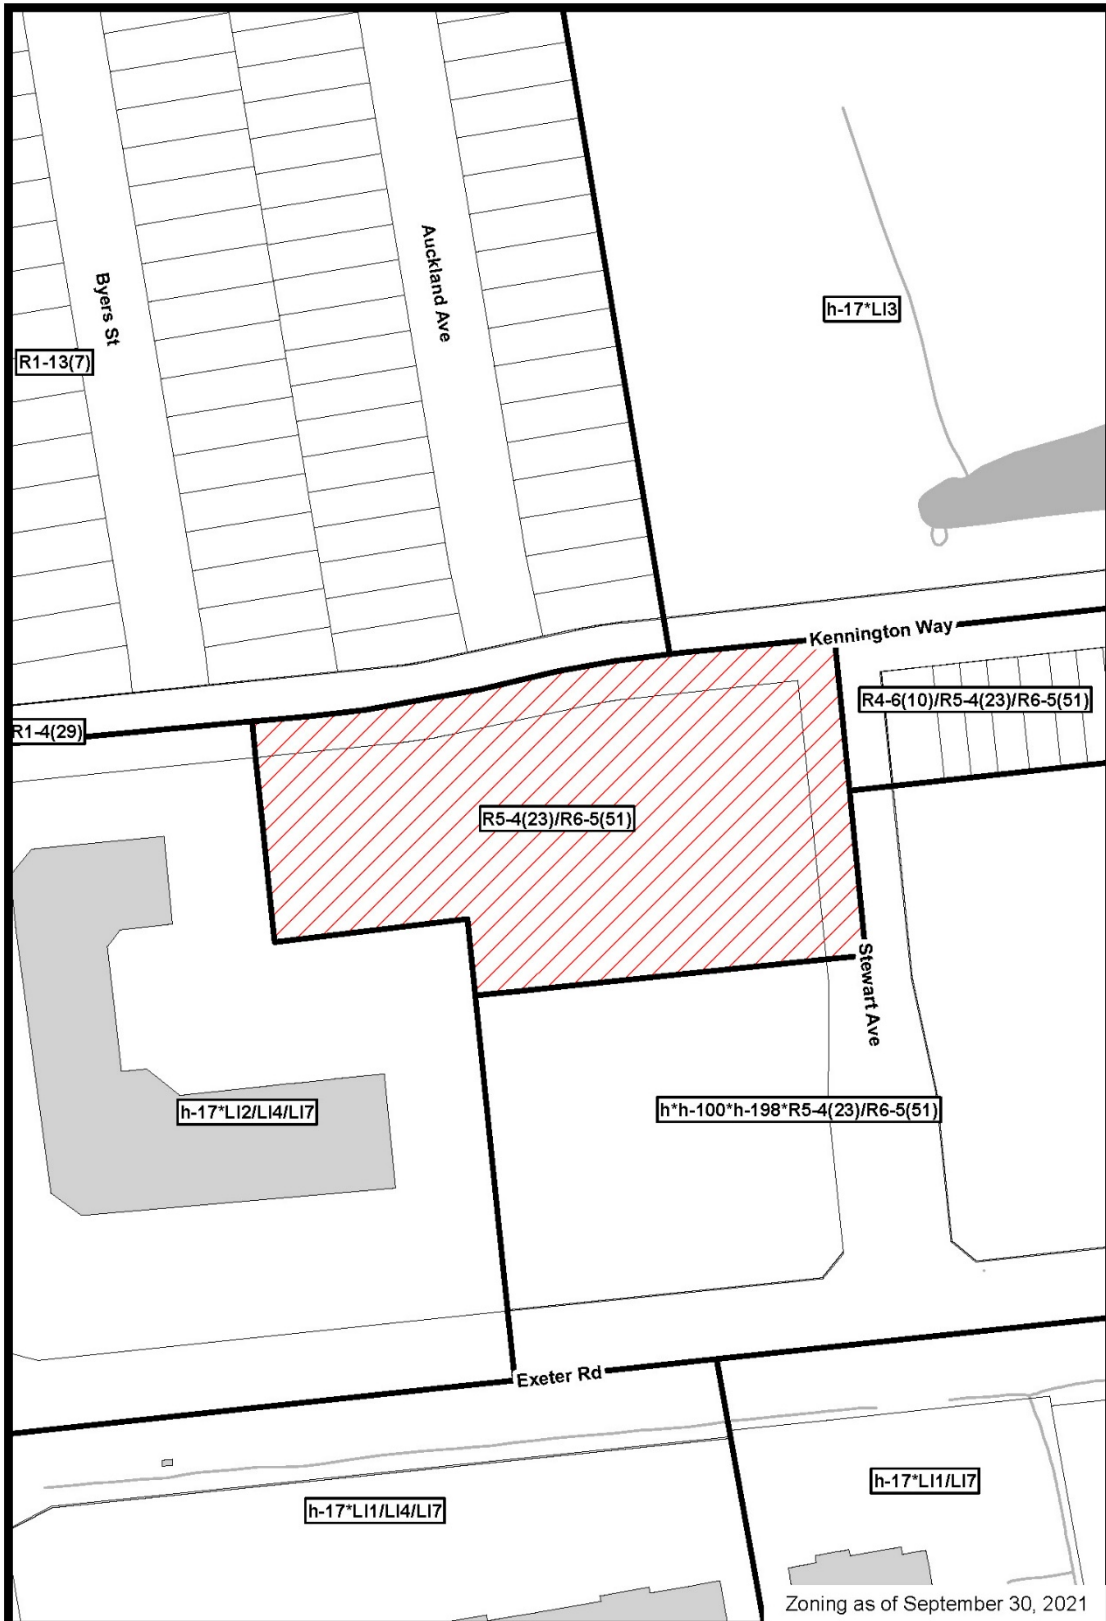

<p>File Number: H-9375 Planner: AC Date Prepared: 2021/11/01 Technician: RC By-Law No: Z-1-</p>	<p>SUBJECT SITE </p> <p>1:1,500</p> <p>0 5 10 20 30 40  Meters</p> <p></p>
---	---

