


AMENDMENT TO SCHEDULE "A" (BY-LAW NO. Z.-1)

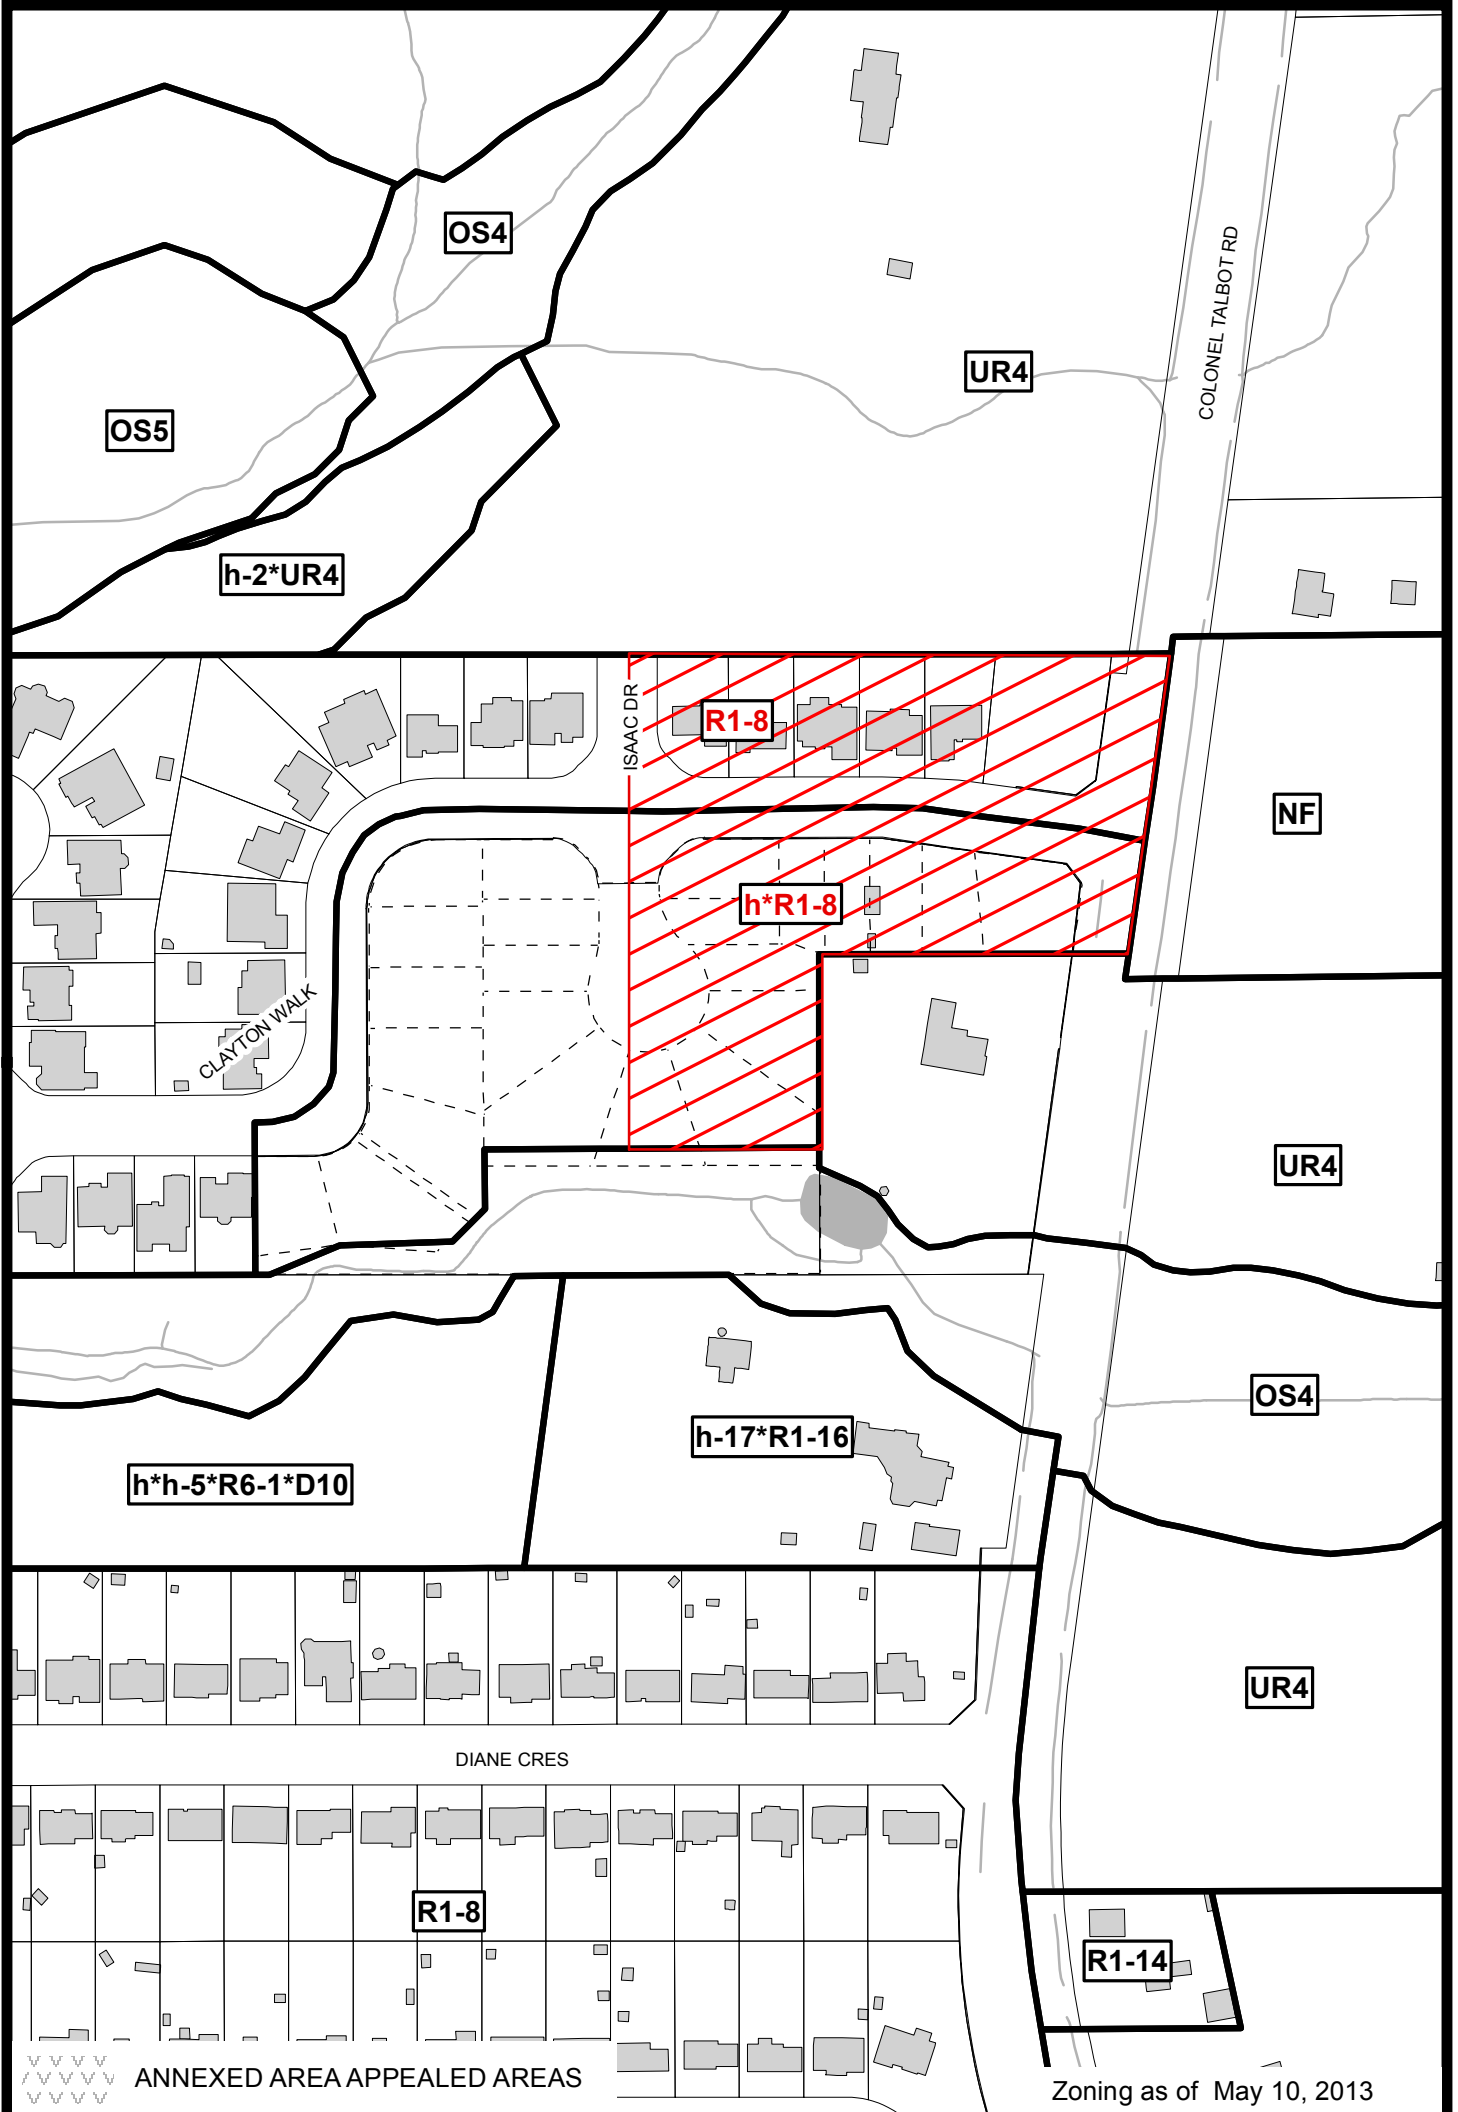

File Number: Z-8173

Planner: AR

Date Prepared: June 7, 2013

Technician: JTS

By-Law No: Z.-1-

SUBJECT SITE 

1:2,500

0 12.525 50 75 100 Meters

