



London
CANADA

Greenway Park Playground Upgrade

Presentation to ACCAC
April 28, 2022

london.ca




Greenway Park Playground Location Map

Corporate City Map




4/25/2022 3:48:05 PM

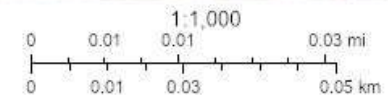

Greenway Park, 50 Greenside Avenue

Playground Project

- Upgrade of combined play area (2 to 5 and 5 to 12 age groups)
- Existing swing set area to remain
- Safety surfacing will be engineered woodchips
- Creation of a 'beach entry' ramp access point
- Upgrade of some existing asphalt pathways

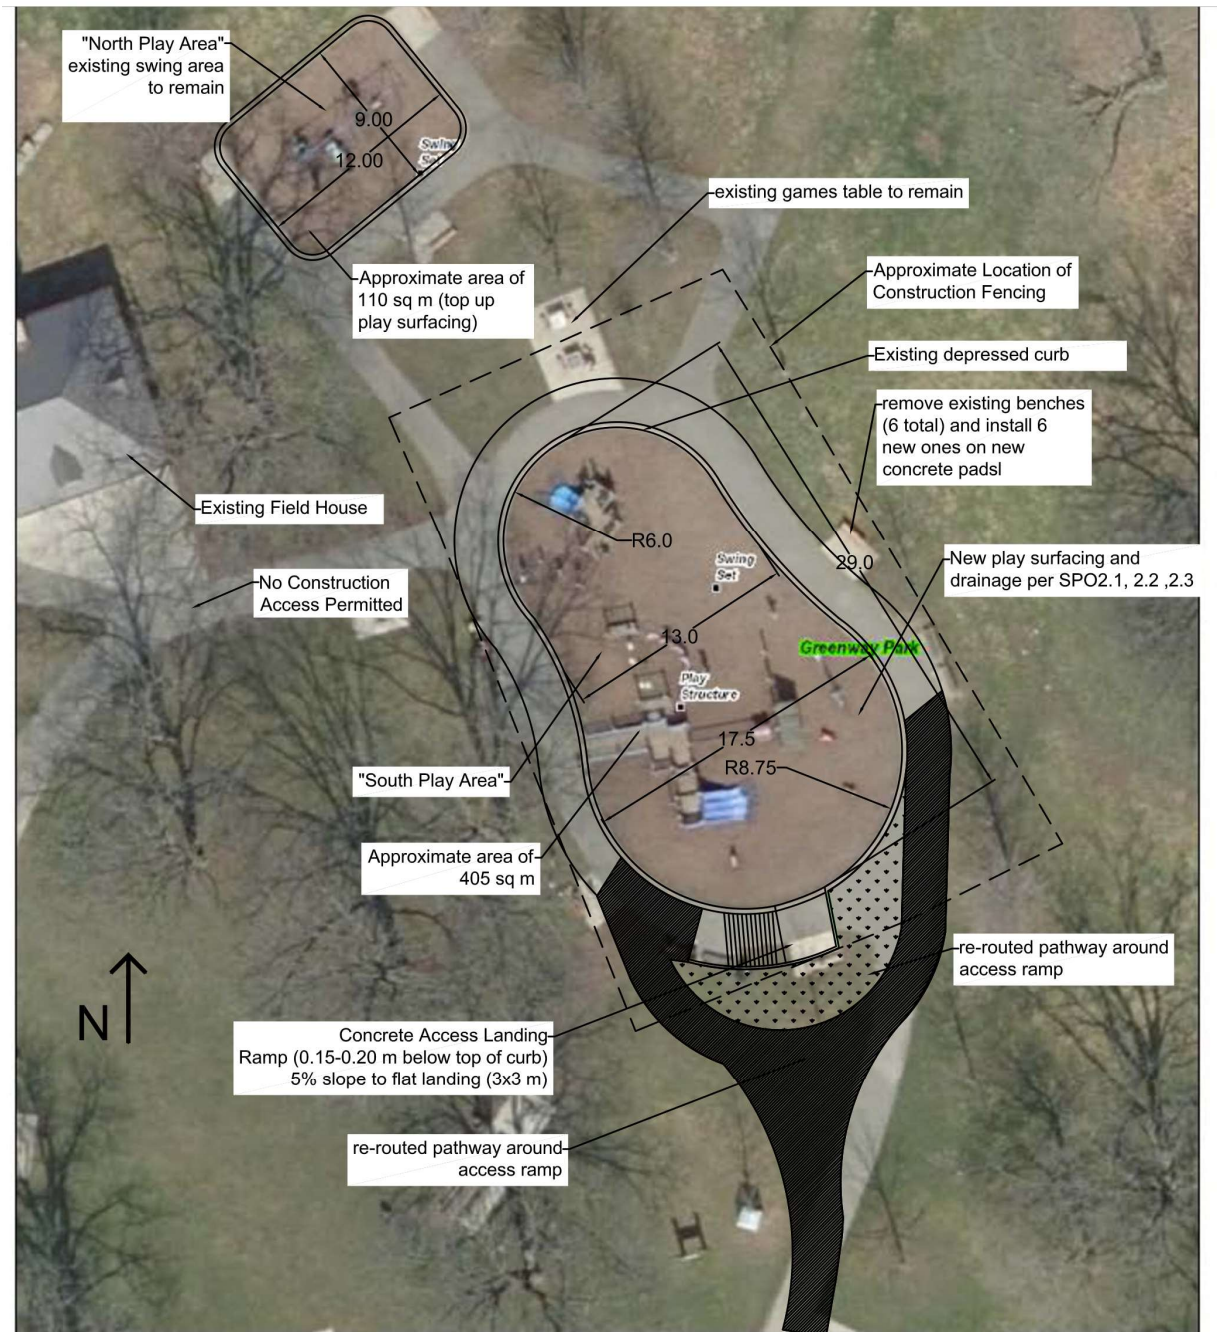



Play equipment – Combined area (2 to 5 and 5 to 12 age groups)





Play equipment – Combined area (2 to 5 and 5 to 12 age groups)



Greenway Park

London, Ontario

22-8108A

Sales Representative



Equipment Manufacturer





Play equipment – Combined area (2 to 5 and 5 to 12 age groups)





Play equipment – Combined area (2 to 5 and 5 to 12 age groups)



Greenway Park

London, Ontario

22-8108A

Sales Representative



Equipment Manufacturer



NEW WORLD PARK SOLUTIONS
 42 Woodway Trail
 Brantford, ON N3R 6G7

EQUIPMENT SIZE:
SEE DWG

USE ZONE:
18M x 29.52M

AREA: **401 SqM.** PERIMETER: **77 M.**

FALL HEIGHT:
3.1 M

USER CAPACITY: **129** AGE GROUP: **18MO-12**

ADA SCHEDULE	Total Elevated Play Activities: 12		
	Total Ground-Level Play Activities: 7		
	Accessible Elevated Activities	Accessible Ground-Level Activities	Accessible Ground-Level Play Types
	Required 6	4	3
Provided 9	6	4	

✓ CSA Z614-20



PROJECT NO:
22-8108A


SCALE:
1:100

DRAWN BY:
JESSE HOUSER

Paper Size

DATE:
15-MAR-2022

B

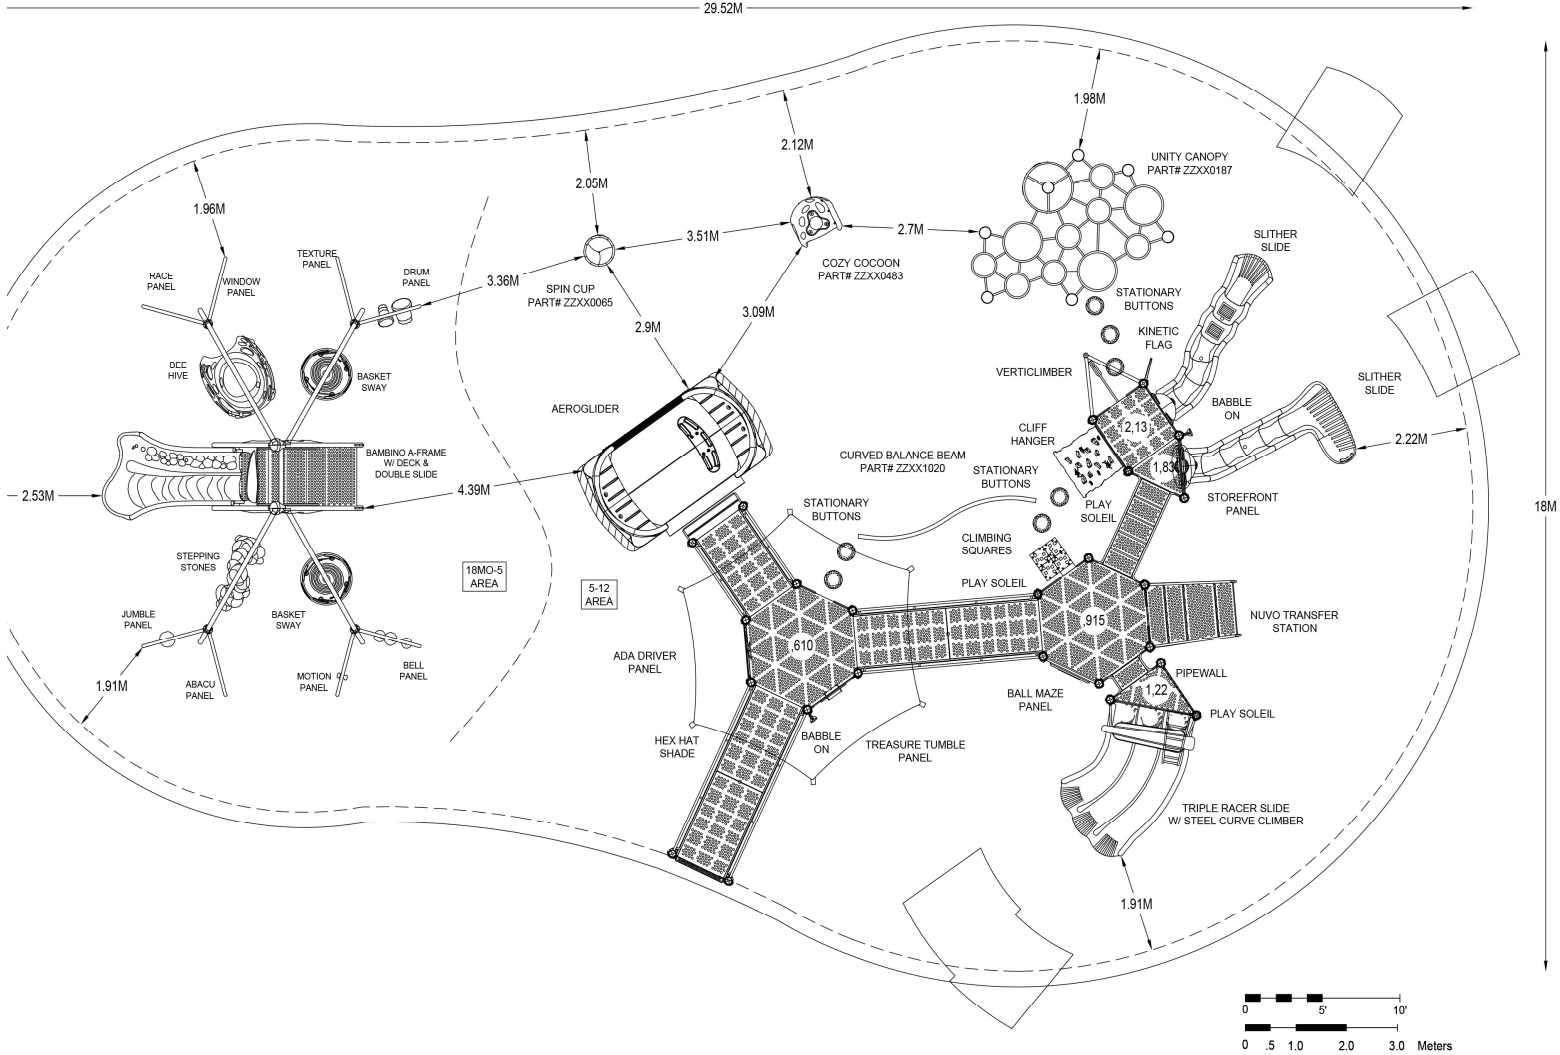

UND SUPERVISION REQUIRED