


Oxford Street East

Highbury Ave North

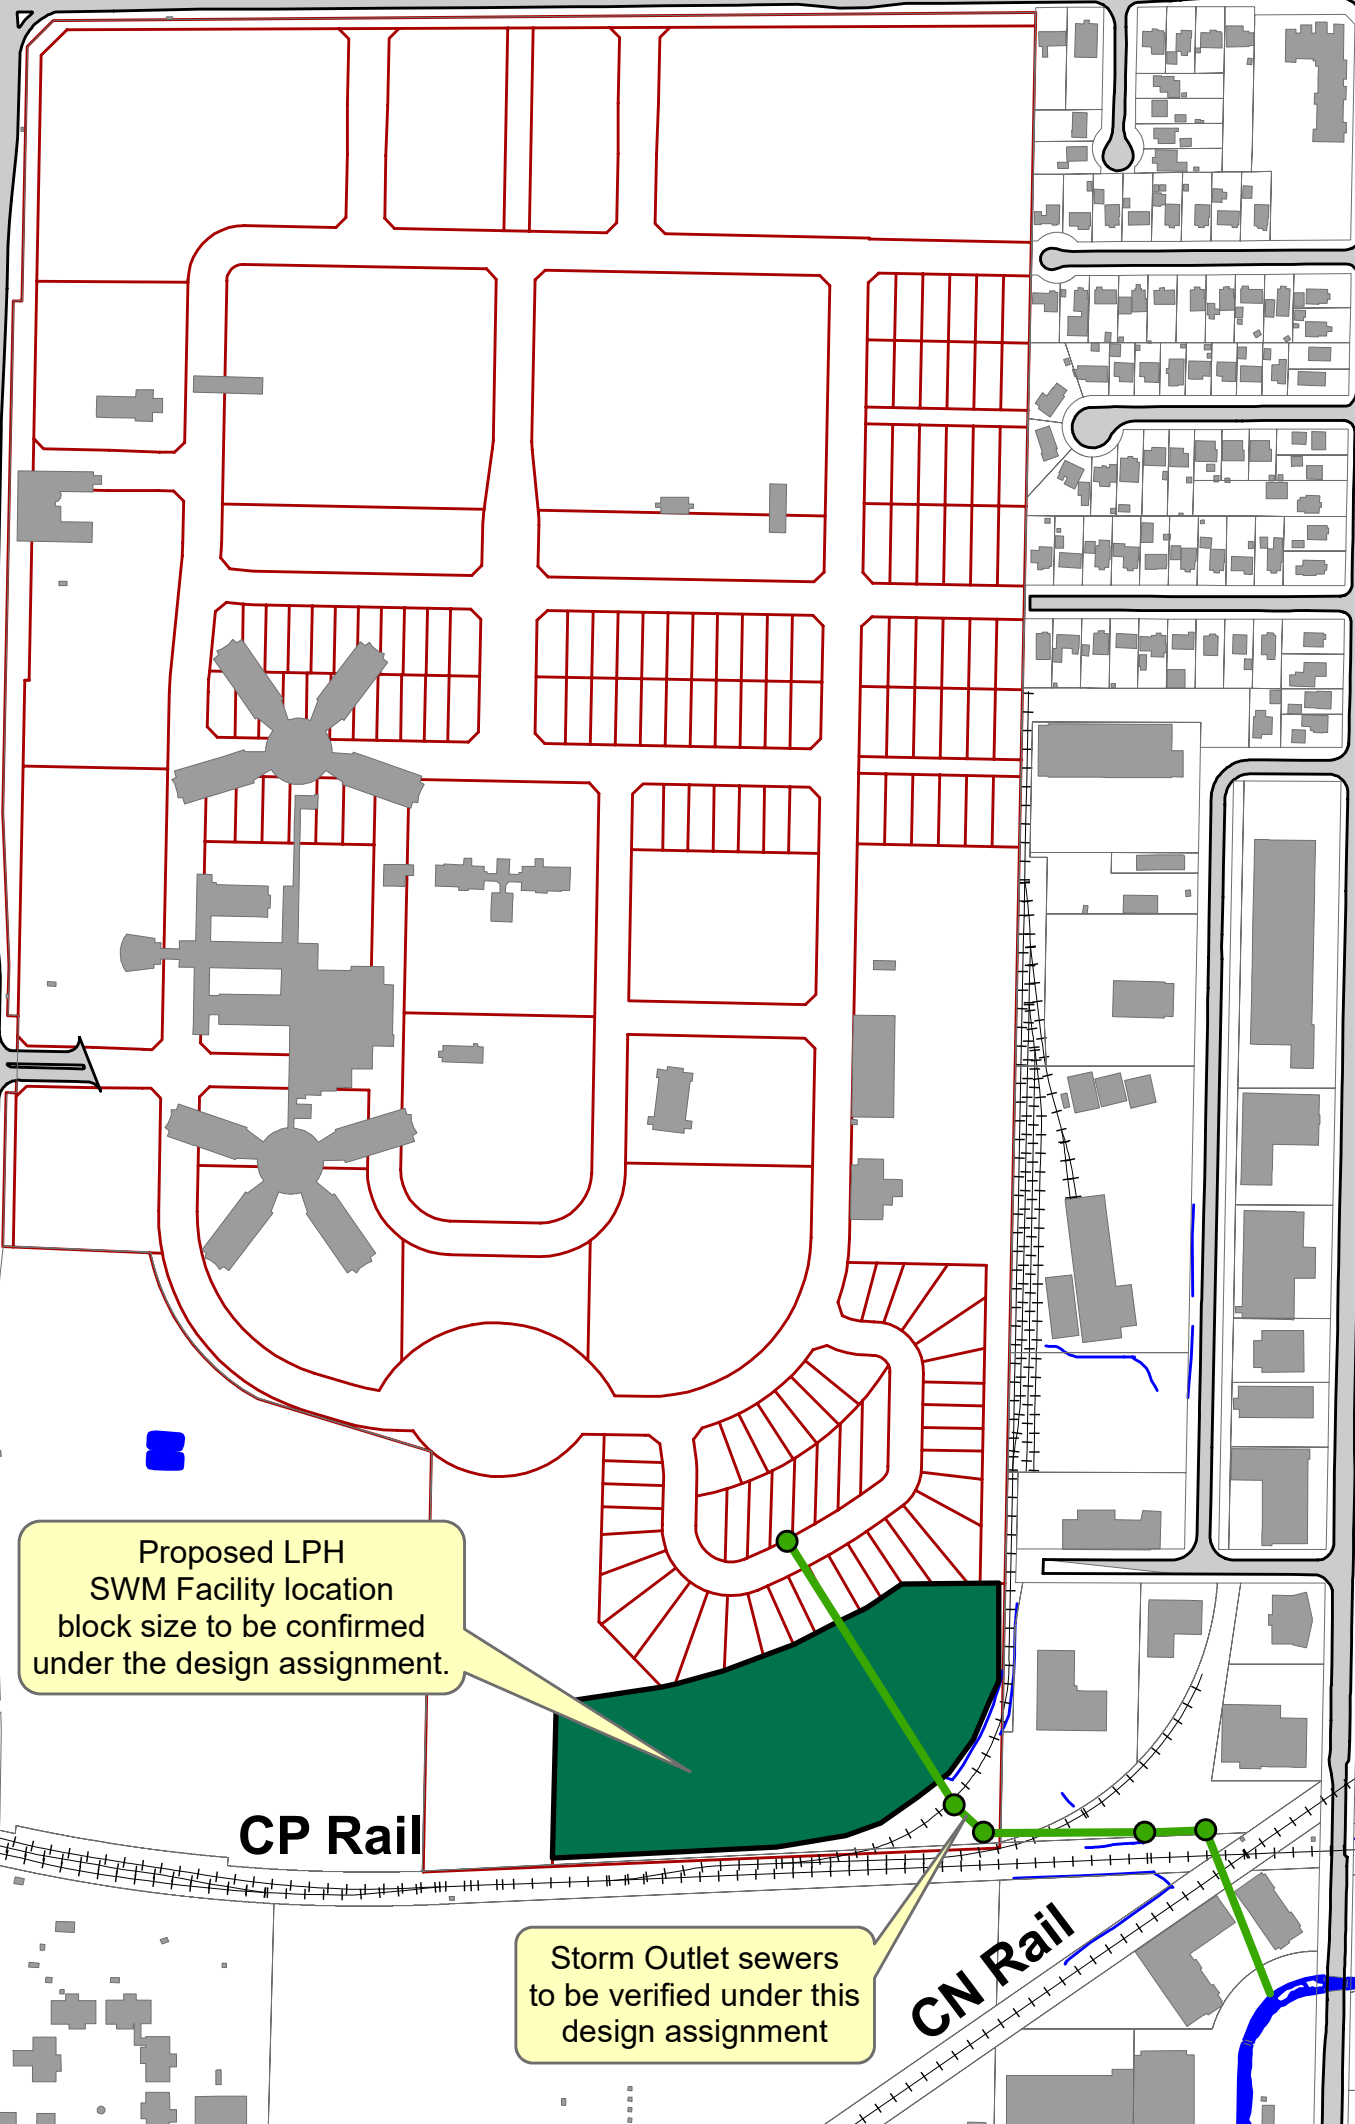

APPENDIX 'B' - LOCATION MAP



1:4,500

0 0.05 0.1 0.2

Kilometers

Legend



Proposed SWM Facility Location
Draft Plan Approval Pending



Subdivision Draft Plan - Under Review



Storm Outlet - to be verified



Land Parcel



Road



Railroad



Water Body



London
CANADA