

Bill No. 365  
2013

By-law No. C.P.-1284(th)-\_\_\_\_

A by-law to amend the Official Plan for the City of London, 1989 relating to the Veterans Memorial Parkway corridor.

The Municipal Council of The Corporation of the City of London enacts as follows:


1. Amendment No. 556 to the Official Plan for the City of London Planning Area – 1989, as contained in the text attached hereto and forming part of this by-law, is adopted.
2. This by-law shall come into effect in accordance with subsection 17(38) of the *Planning Act, R.S.O. 1990*, c.P.13.

PASSED in Open Council on August 27, 2013.

Joe Fontana  
Mayor

Catharine Saunders  
City Clerk

First Reading – August 27, 2013  
Second Reading - August 27, 2013  
Third Reading - August 27, 2013

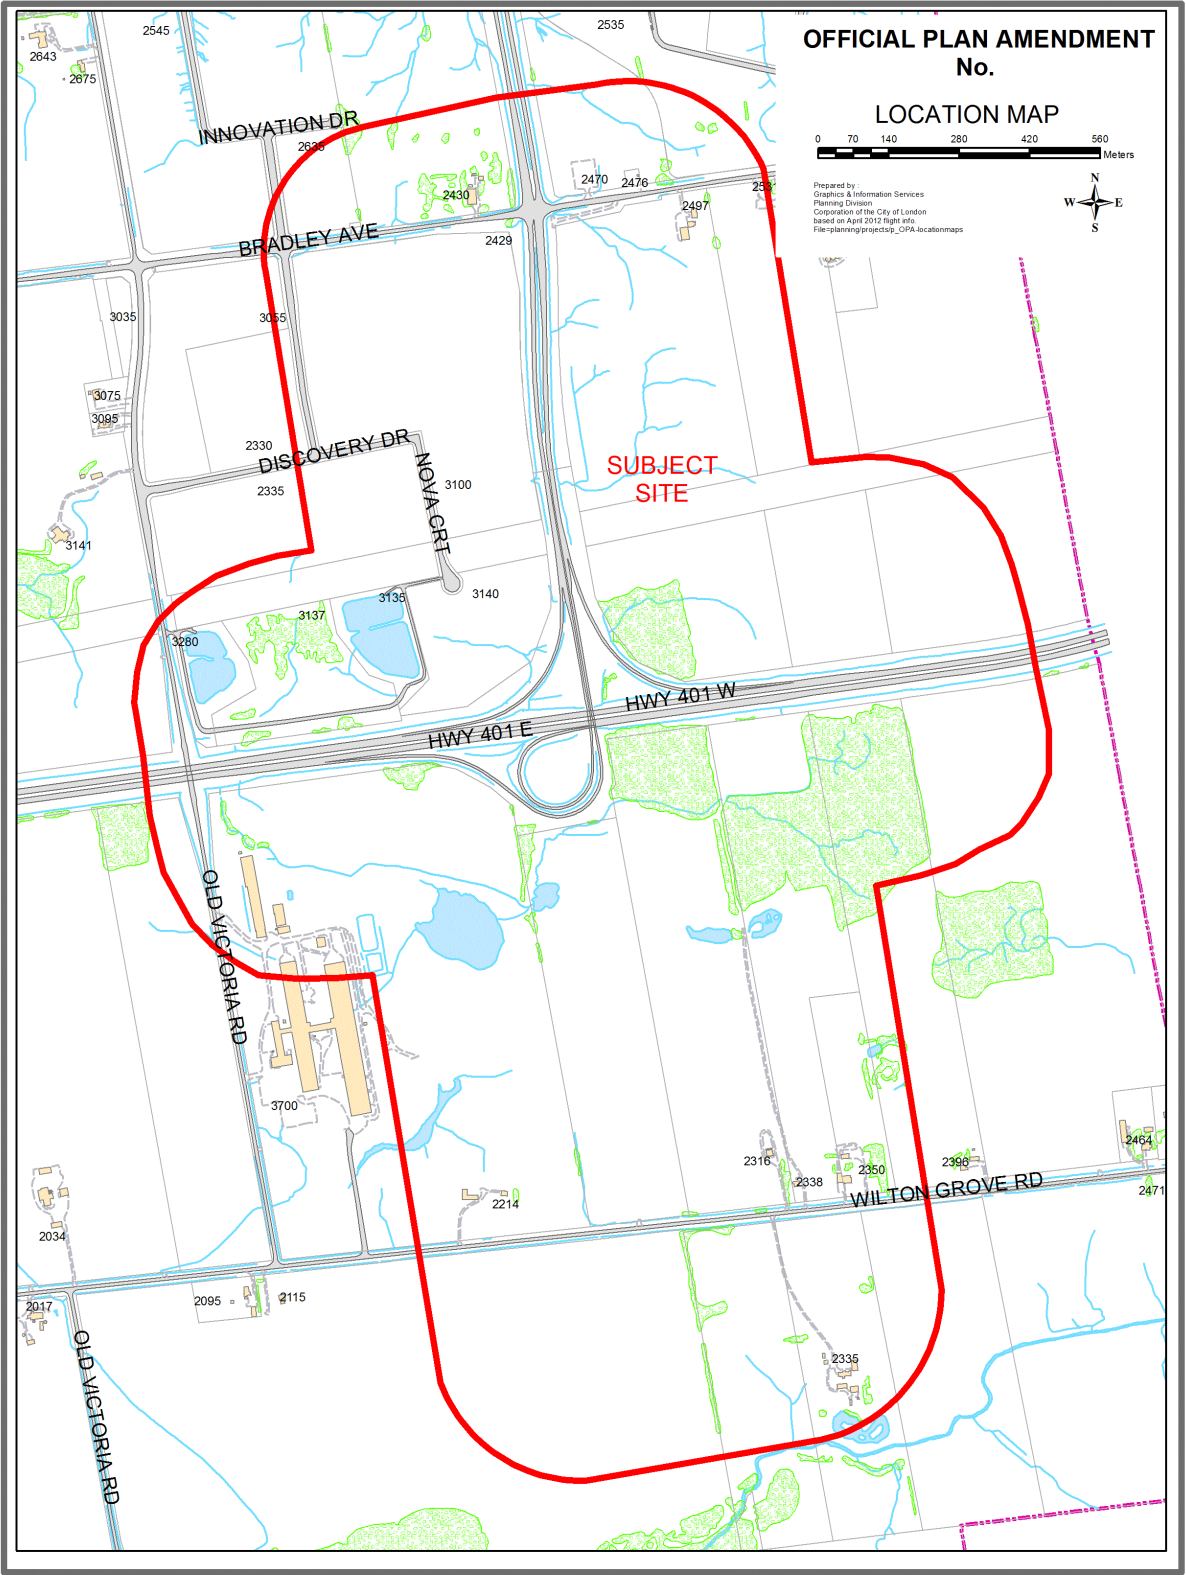

**AMENDMENT NO. 556**  
**to the**  
**OFFICIAL PLAN FOR THE CITY OF LONDON**

A. PURPOSE OF THIS AMENDMENT

The purpose of this Amendment is:

1. To amend Schedule “C”, Transportation Corridors, to the Official Plan for the City of London Planning Area by adding an extension to the Veterans Memorial Parkway from Highway 401 south to Wilton Grove Road, as indicated on Schedule ‘1’ attached hereto.

B. LOCATION OF THIS AMENDMENT

1. This Amendment applies to lands located within the Veteran Memorial Parkway corridor from Highway 401 south to Wilton Grove Road in the City of London.

C. BASIS OF THE AMENDMENT


This amendment recognizes the function of Veterans Memorial Parkway as a critical element in the City of London’s transportation network. An Environmental Assessment has been carried out and a Transportation Environmental Study Report (TESR) has been accepted by the City to examine the impacts and design issues related to the future needs Highway 401 corridor and nearby road networks. The TESR and its recommendations serve as the basis for adding a south extension to the Veterans Memorial Parkway corridor. The proposed Official Plan Amendment implements the recommendations contained in the TESR to protect the VMP corridor and extend the VMP south to Wilton Grove Road.

D. THE AMENDMENT

The Official Plan for the City of London is hereby amended as follows:

1. Schedule “C”, Transportation Corridors, to the Official Plan for the City of London Planning Area is amended by adding an extension to VMP corridor from Highway 401 south to Wilton Grove Road, as indicated on “Schedule 1” attached hereto.

AMENDMENT NO:

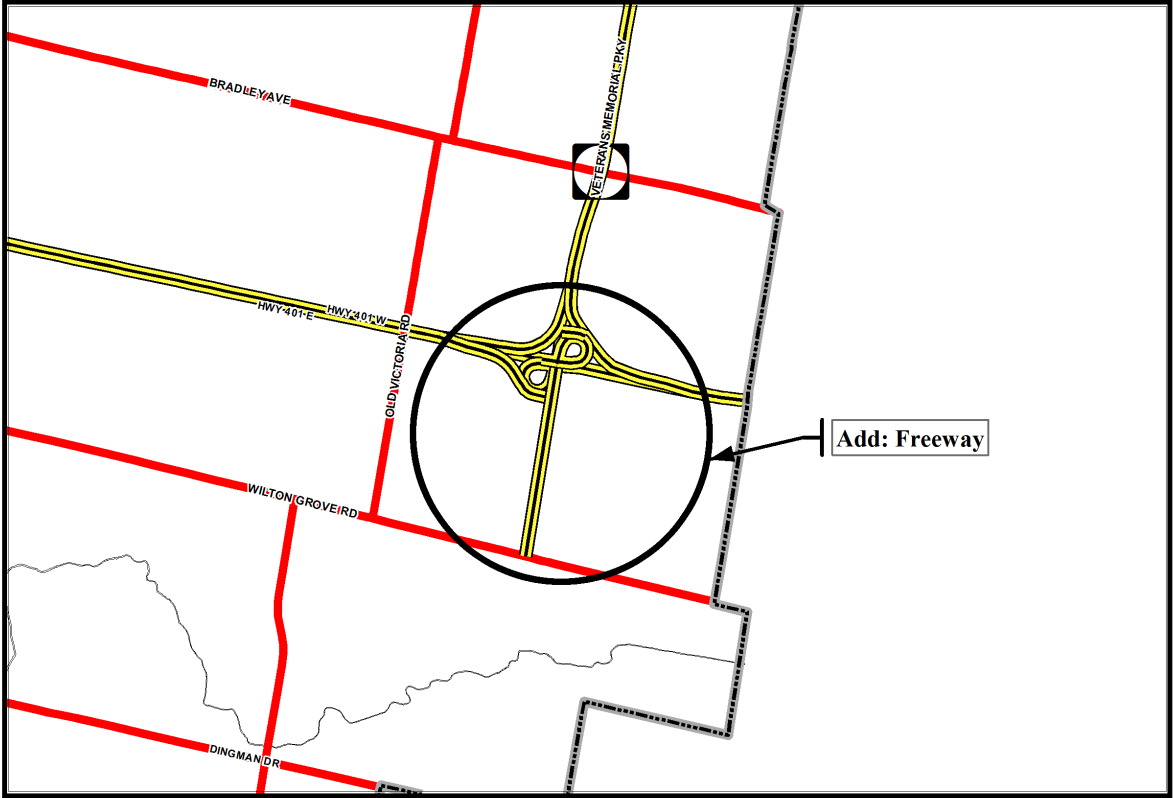

Legend

ROAD CLASSIFICATION

- Secondary Collector
- Primary Collector
- Arterial
- Freeway
- Expressway

PROPOSED ROAD CORRIDOR

- Proposed Secondary Collector
- Proposed Primary Collector
- Proposed Arterial
- Proposed Freeway
- Proposed Expressway
- Proposed Interchange

THIS IS AN EXCERPT FROM THE PLANNING DIVISION'S WORKING CONSOLIDATION OF SCHEDULE C TO THE CITY OF LONDON OFFICIAL PLAN, WITH ADDED NOTATIONS


SCHEDULE 1  
OFFICIAL PLAN

AMENDMENT NO. \_\_\_\_\_

PREPARED BY: Graphics and Information Services



Scale 1:30,000

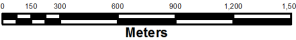

FILE NUMBER: OZ-8195

PLANNER: MJ

TECHNICIAN: CK

DATE: 2013/07/29

PROJECT LOCATION: e:\planning\projects\p\_officialplan\workconsol00\amendments\oz-8195\mxd\scheduleC\_colour\_8x11.mxd