

PRINT RECORD		
NO	TO	DATE


NOTES:

- CONTRACTOR TO COMPLY WITH MINISTRY OF LABOUR DIRECTIVES AND ONTARIO TRAFFIC MANUAL AS A MINIMUM FOR SITE SPECIFIC TRAFFIC CONTROL.
- ALL WORKS WILL BE CONDUCTED WITHIN THE MINISTRY OF LABOUR, OPSS AND MINISTRY OF TRANSPORTATION STANDARDS.
- CONTRACTOR TO MAINTAIN PRIVATE DRIVEWAY ACCESS AT ALL TIMES.
- SPOTTER/FLAGMAN SHALL BE USED FOR HEAVY EQUIPMENT ACTIVITY SUCH AS MATERIAL AND MACHINERY DELIVERY, LOADING AND UNLOADING, ETC., OR ANY OTHER ACTIVITY WITHIN ANY CITY STREET R.O.W. THAT WILL INTERRUPT OR IMPEDE NORMAL TRAFFIC FLOW.

- Ra-1 DENOTES 'STOP' SIGN
- Rb-19 DENOTES 'DO NOT ENTER' SIGN
- Rb-21 DENOTES 'ONE-WAY' SIGN
- Rb-24 DENOTES 'TWO-WAY TRAFFIC' SIGN
- Rb-51 DENOTES 'NO PARKING' SIGN
- Wa-74 DENOTES 'SPEED HUMP' SIGN
- Wa-74t DENOTES 'SPEED HUMP' TAB
- Wa-31 DENOTES 'NO EXIT' SIGN
- Wb-4 DENOTES 'TWO-WAY TRAFFIC AHEAD' SIGN
- Wc-2 DENOTES 'SCHOOL CROSSING' SIGN
- Wc-2A DENOTES 'SCHOOL CROSSING AHEAD' SIGN
- Wc-2t DENOTES 'SCHOOL CROSSING' TAB

☞ DENOTES SIGN
(FACING SIDE OF SIGN)

SEE DE(L)JL PROJECT DEL14-057 FOR SITE DETAILS.

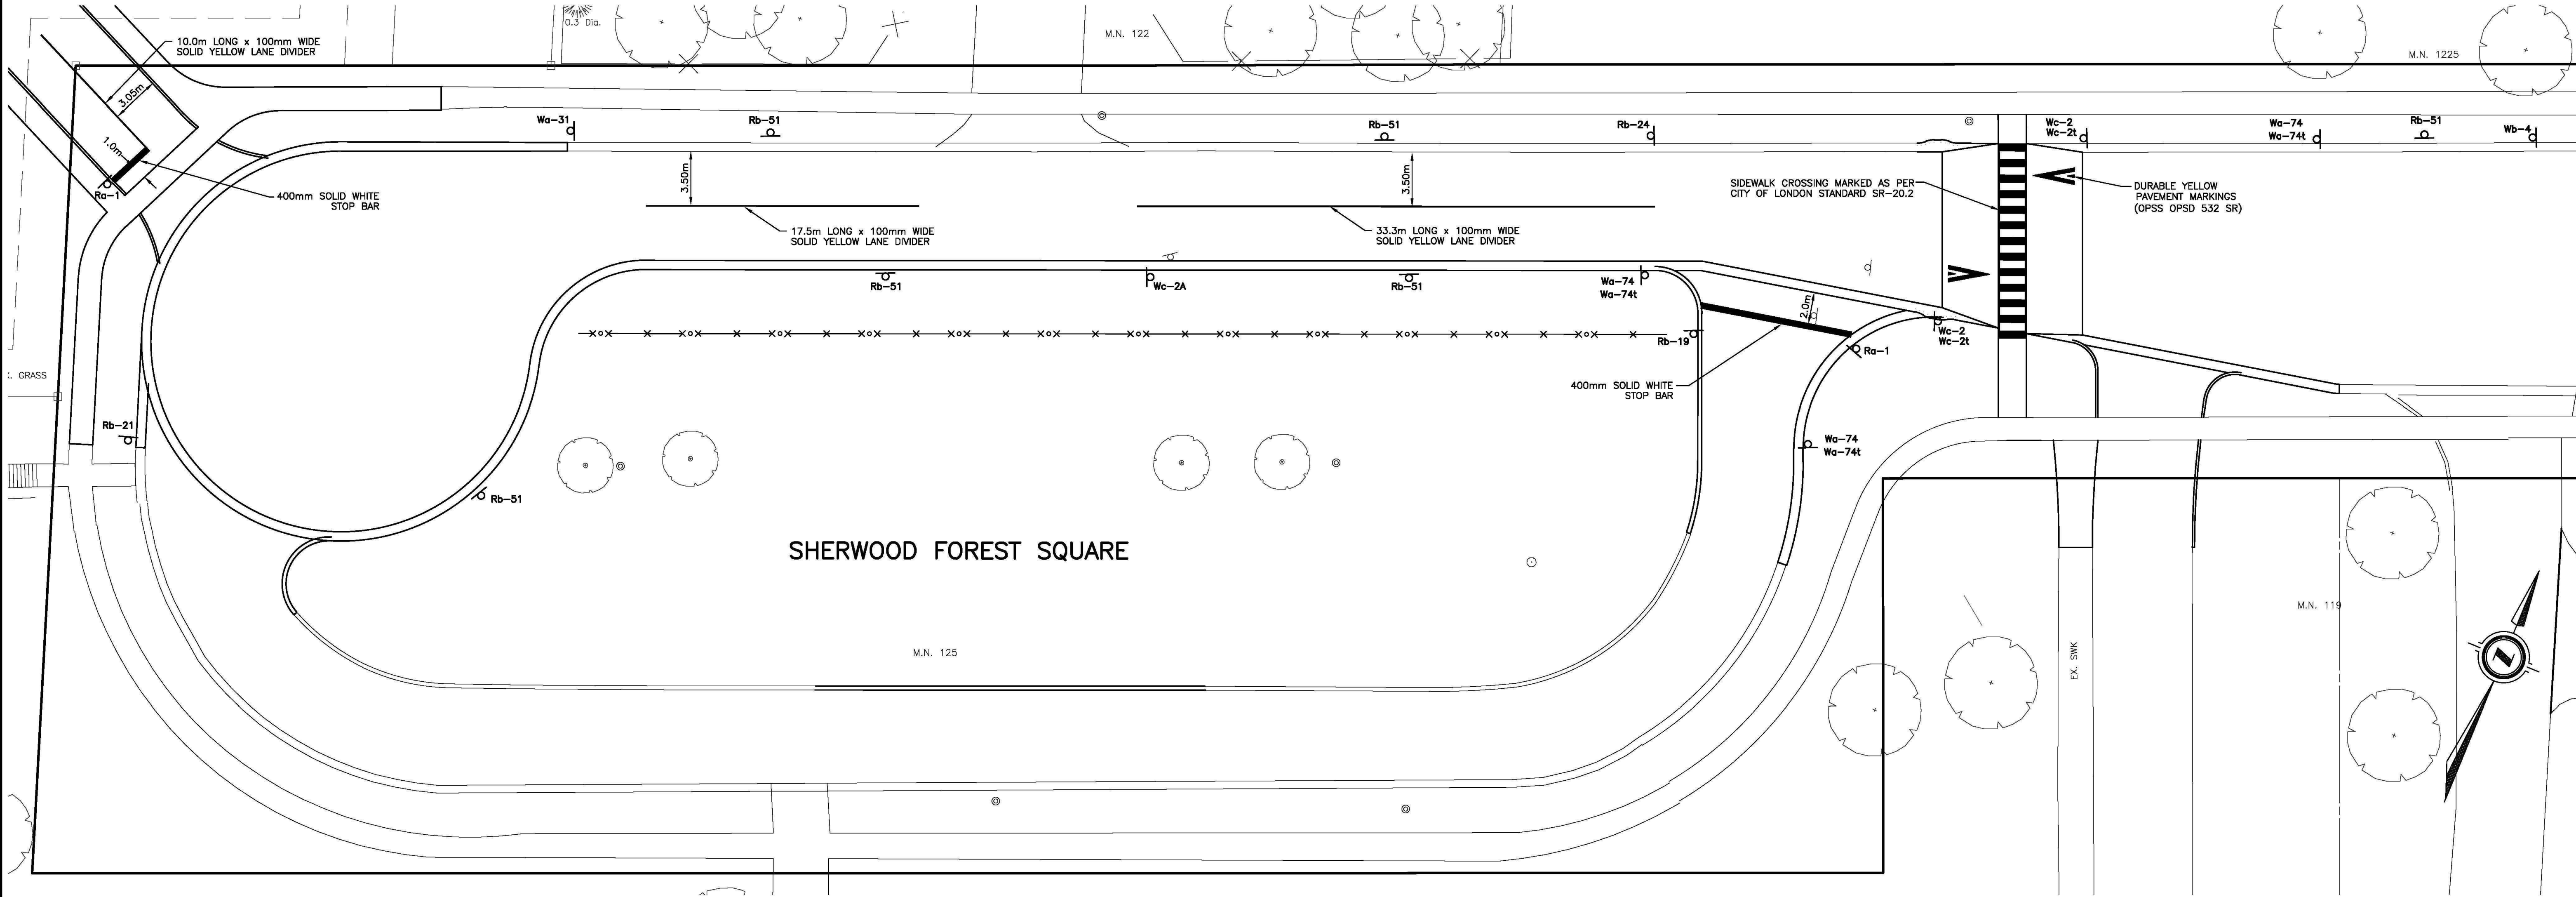


02-05-15-11:17pm 02-14-057 03D 9456.dwg

EXISTING SERVICES	DRAWING #, SOURCE	DATE	AS CONSTRUCTED SERVICES	COMPLETION	DETAILS	No.	REVISIONS	DATE	CONSULTANT
STM SAN WM	CITY 4446	FEB 2000			DESIGN RAB	1	AS SUBMITTED	FEB 5/15	DE(L)JL
					DRAWN BY RAB				
					CHECKED JS				
					APPROVED EBW				
					DATE JANUARY 2015				
					F.B.K. 1002				

CONSULTANT OR DIVISION

Consulting Civil Engineers
 41 Adelaide St. N., Unit 71
 London, Ontario N6B 3P4
 Phone (519) 672-8310
 Fax (519) 672-4182
 e-mail: deveng@deveng.net

development engineering
 (London) Limited
 CONSULTING CIVIL ENGINEERS

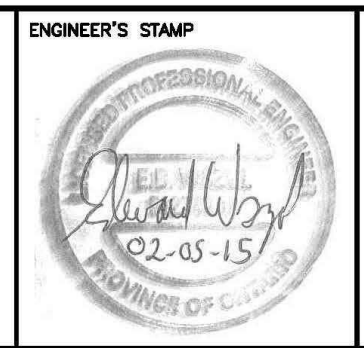

SCALE - 1 : 200

TITLE

SHERWOOD FOREST SQUARE
ROAD WORKS

PAIN MARKINGS AND SIGNAGE

PROJECT No.
DEL14-057RW

SHEET No.
RW 5

PLAN FILE No.