

S:\MVA\141-21085 - London RT\3.0 Technical\3.0 - Figures\CAD\Working\Sheet\141-21085\_TRA\_WESTERN\_CWFOBO TO PHILIP\_AJZ\_AerialShaded.dwg

LEGEND:	
STATION (TYPE A, B OR C)	
RAPIDWAY	
TRAFFIC LANES	
BIKE LANE	
PARKING LANE	
SIDEWALK	
LANDSCAPE	
CROSS WALK	
SANITARY SEWER	
STORM SEWER	
WATERMAIN	
NOISEWALL	
COMBINATION RSS/NOISEWALL	
RSS WALL	
GRADING	
EX RIGHT OF WAY	
EX SANITARY SEWER	
EX STORM SEWER	
EX WATERMAIN	
EX GAS (100+)	
EX NOISE WALL	


IBI

WSP


shift

MOVING LONDON FORWARD

London CANADA

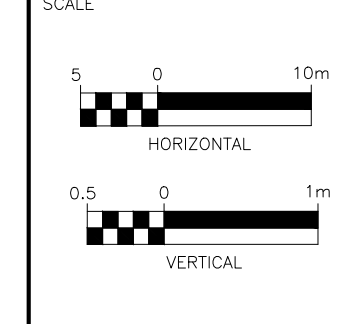



TITLE	CONCEPTUAL DESIGN	PROJECT No.	141-21085
		SHEET No.	of 34
	LONDON RT RAPID TRANSIT CORRIDORS ENVIRONMENTAL ASSESSMENT	PLAN FILE No.	141-21085

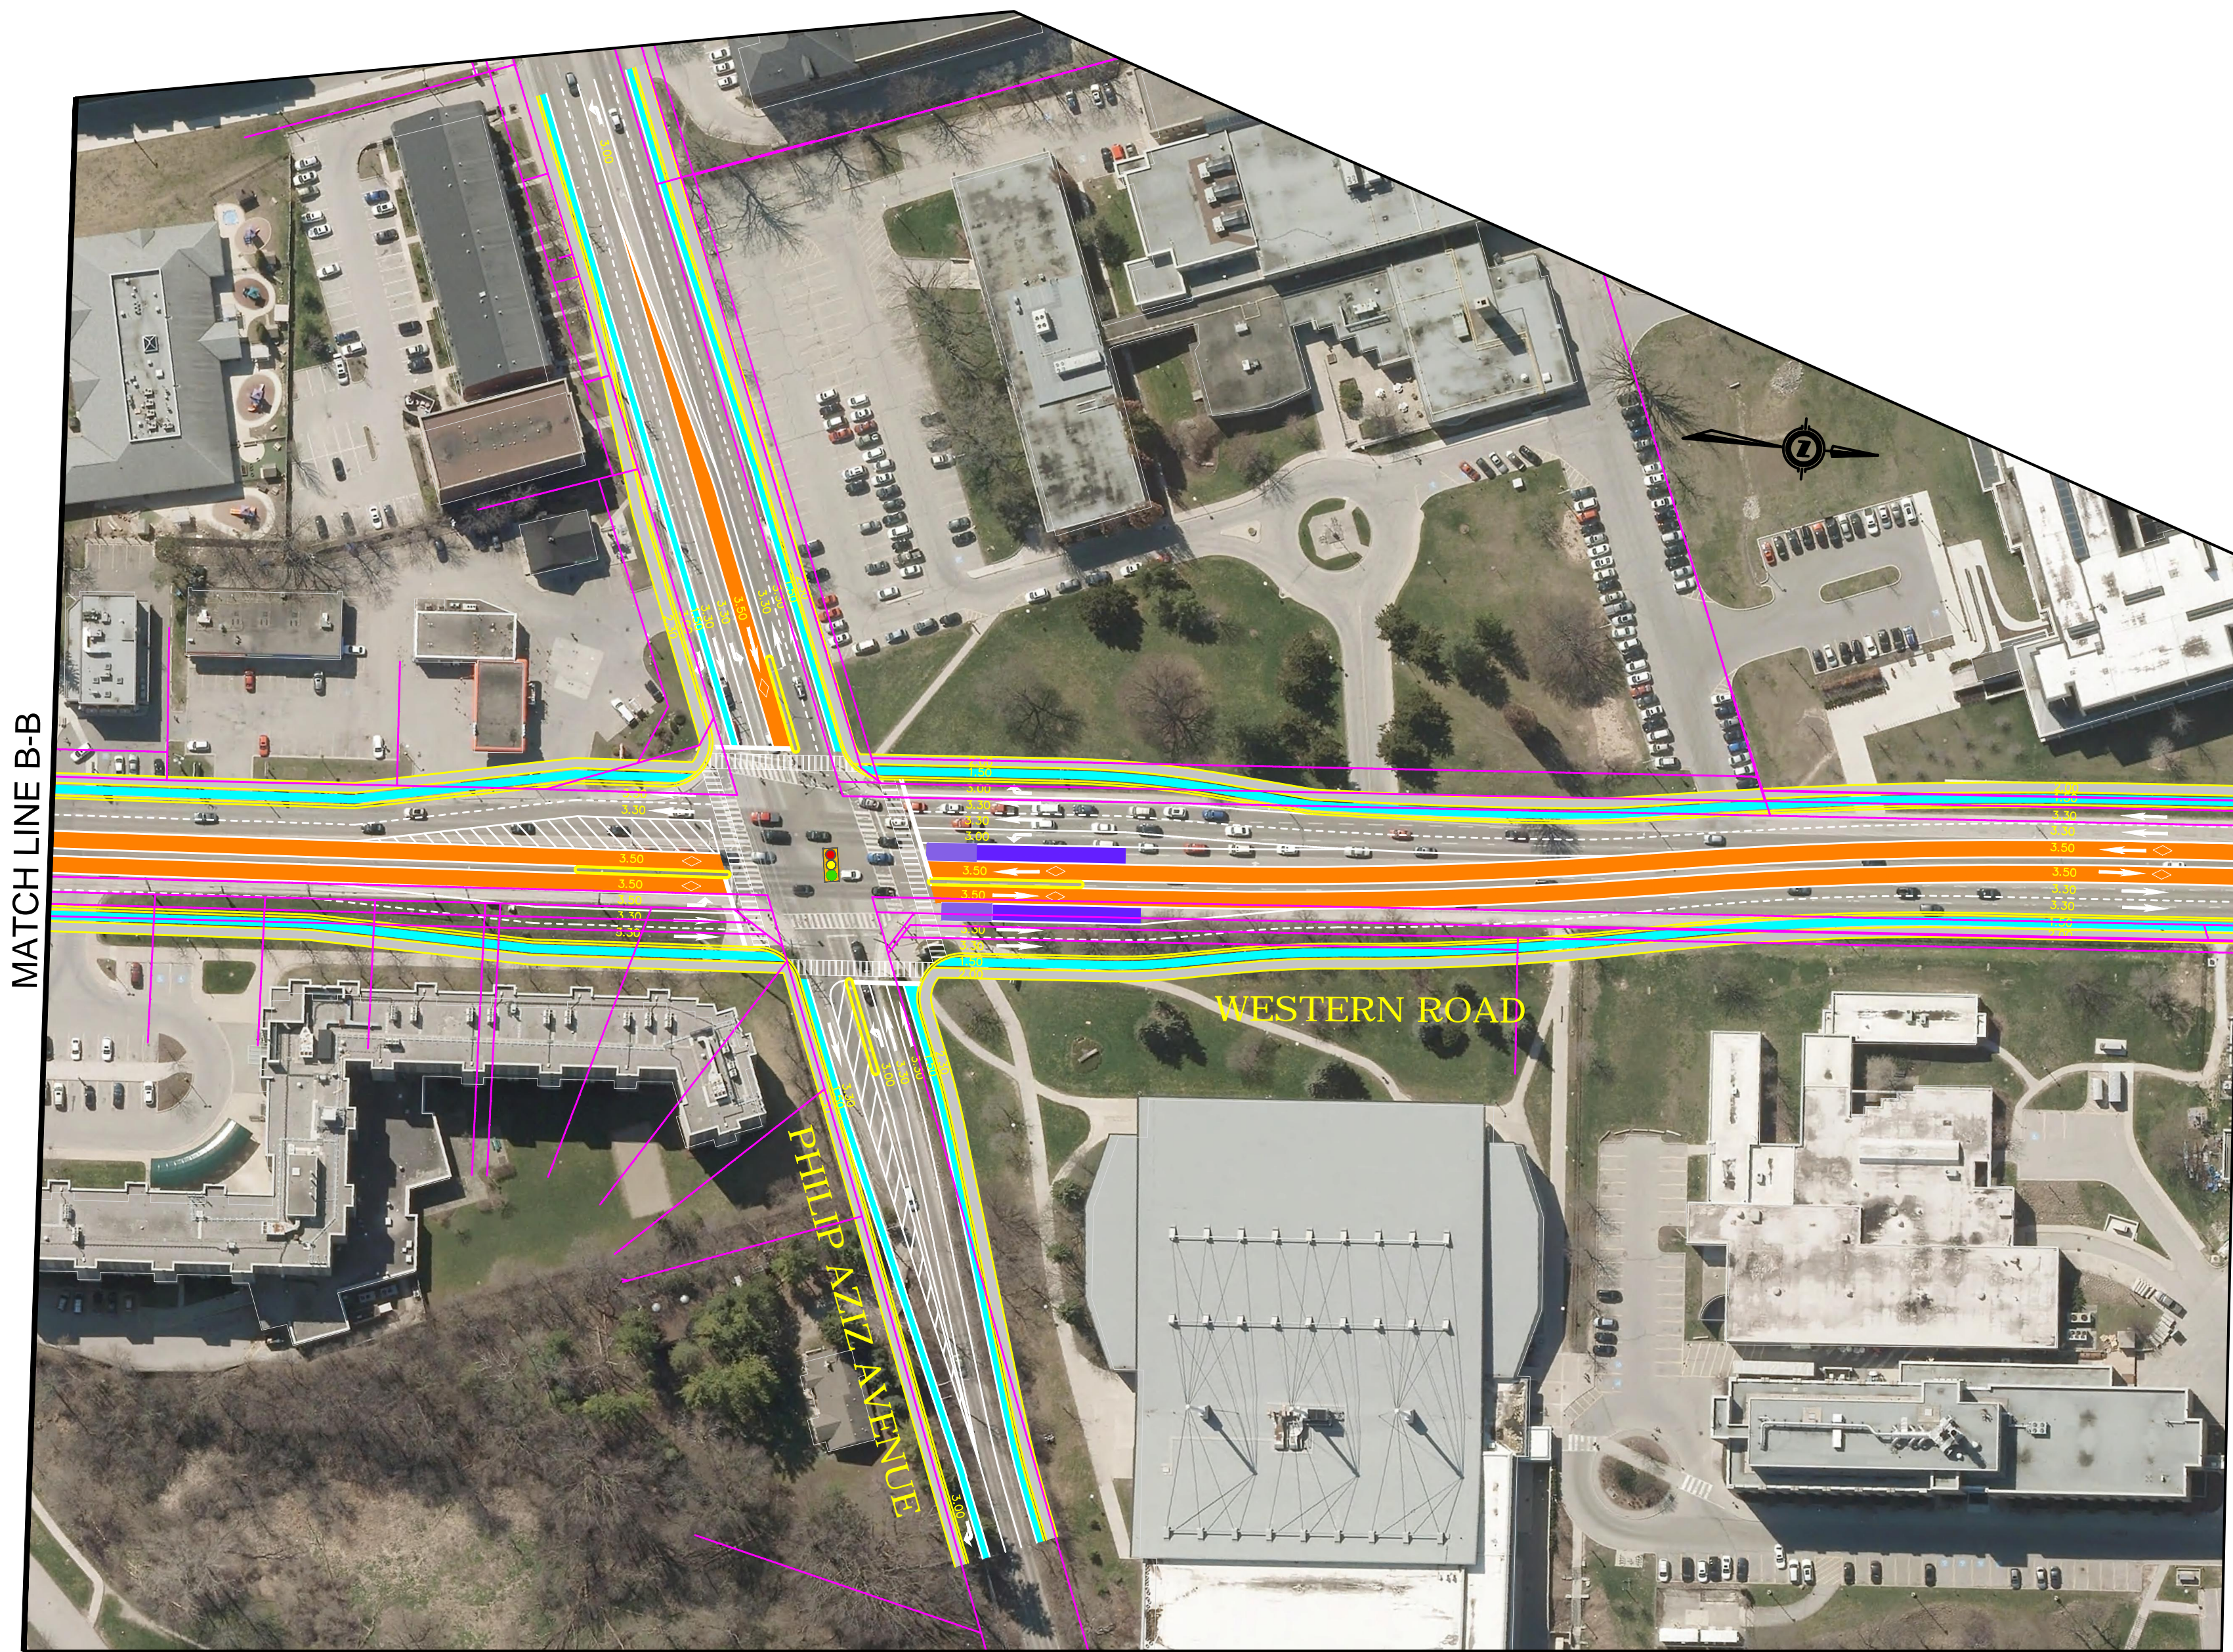

S:\WA\141-21085 - London RT\3.0 Technical\3.7 DAD - Figures\AAD\Working\Sheet\141-21085\_TRA\_WESTERN\_CORRIDOR\_TO\_Philip\_Ave.dwg

**LEGEND:**

<b>STATION (TYPE A, B OR C)</b>		<b>BIKE LANE</b>		<b>SANITARY SEWER</b>		<b>RSS WALL</b>		<b>EX WATERMAIN</b>	
<b>RAPIDWAY</b>		<b>PARKING LANE</b>		<b>STORM SEWER</b>		<b>GRADING</b>		<b>EX GAS (100+)</b>	
<b>TRAFFIC LANES</b>		<b>SIDEWALK</b>		<b>WATERMAIN</b>		<b>EX RIGHT OF WAY</b>		<b>EX NOISE WALL</b>	
		<b>LANDSCAPE</b>		<b>NOISEWALL</b>		<b>EX SANITARY SEWER</b>			
		<b>CROSS WALK</b>		<b>COMBINATION RSS/NOISEWALL</b>		<b>EX STORM SEWER</b>			

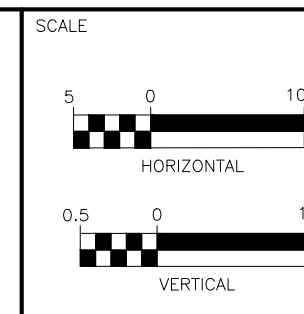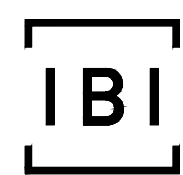

<p>SCALE</p> <p>HORIZONTAL</p> <p>VERTICAL</p>	<p>TITLE</p> <p>CONCEPTUAL DESIGN</p>	<p>PROJECT No.</p> <p>141-21085</p>
	<p>LONDON RT</p> <p>RAPID TRANSIT CORRIDORS ENVIRONMENTAL ASSESSMENT</p>	<p>SHEET No.</p> <p>PLAN FILE No.</p> <p>141-21085</p>