


- SHARED PEDESTRIAN -
DRIVE
- 3.5M WIDE ONE-WAY EAST-
BOUND TRAVEL LANE
 - PARALLEL PARKING
 - PEDESTRIAN WALKWAYS
 - LIGHTING
 - TREE PLANTING

- THAMES VALLEY PARKWAY
- 3.0M WIDE ASPHALT PATH
 - TRAIL SIGNAGE
 - LIGHTING

- MID-BLOCK CONNECTION-----
- 12M RIGHT OF WAY
 - MUNICIPAL ROAD WITH LIMITED SERVICING TO SOUTH ST.
 - DECIDUOUS STREET TREES
 - MUNICIPAL SIDEWALK
 - DECORATIVE TREATMENTS AT KEY NODES

- URBAN PROMENADE
- DECORATIVE SEATWALLS
- DECORATIVE PAVING
- IMPROVE SITE LINES THROUGH LIMITED SELECTIVE REMOVAL OF INVASIVES
- CANOPY DECIDUOUS TREES
- SITE FURNITURE (BENCHES, TRASH RECEPTACLES, BOLLARDS)
- PLANTERS AND/OR RAIN GARDENS
- DECORATIVE PEDESTRIAN SCALE LIGHTING


- URBAN PLAZA / GATEWAY
- DECORATIVE SEATWALLS
- DECORATIVE PAVING
- CANOPY DECIDUOUS TREES
- FEATURE LIGHTING
- OPPORTUNITY FOR PUBLIC ART

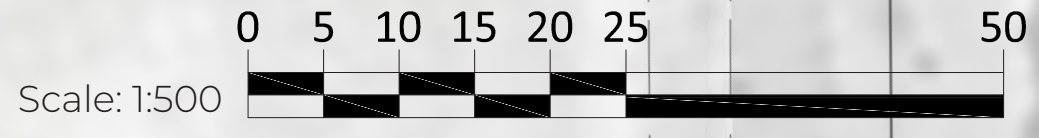

THAMES VALLEY CORRIDOR: SOHO

CENTRAL ZONE



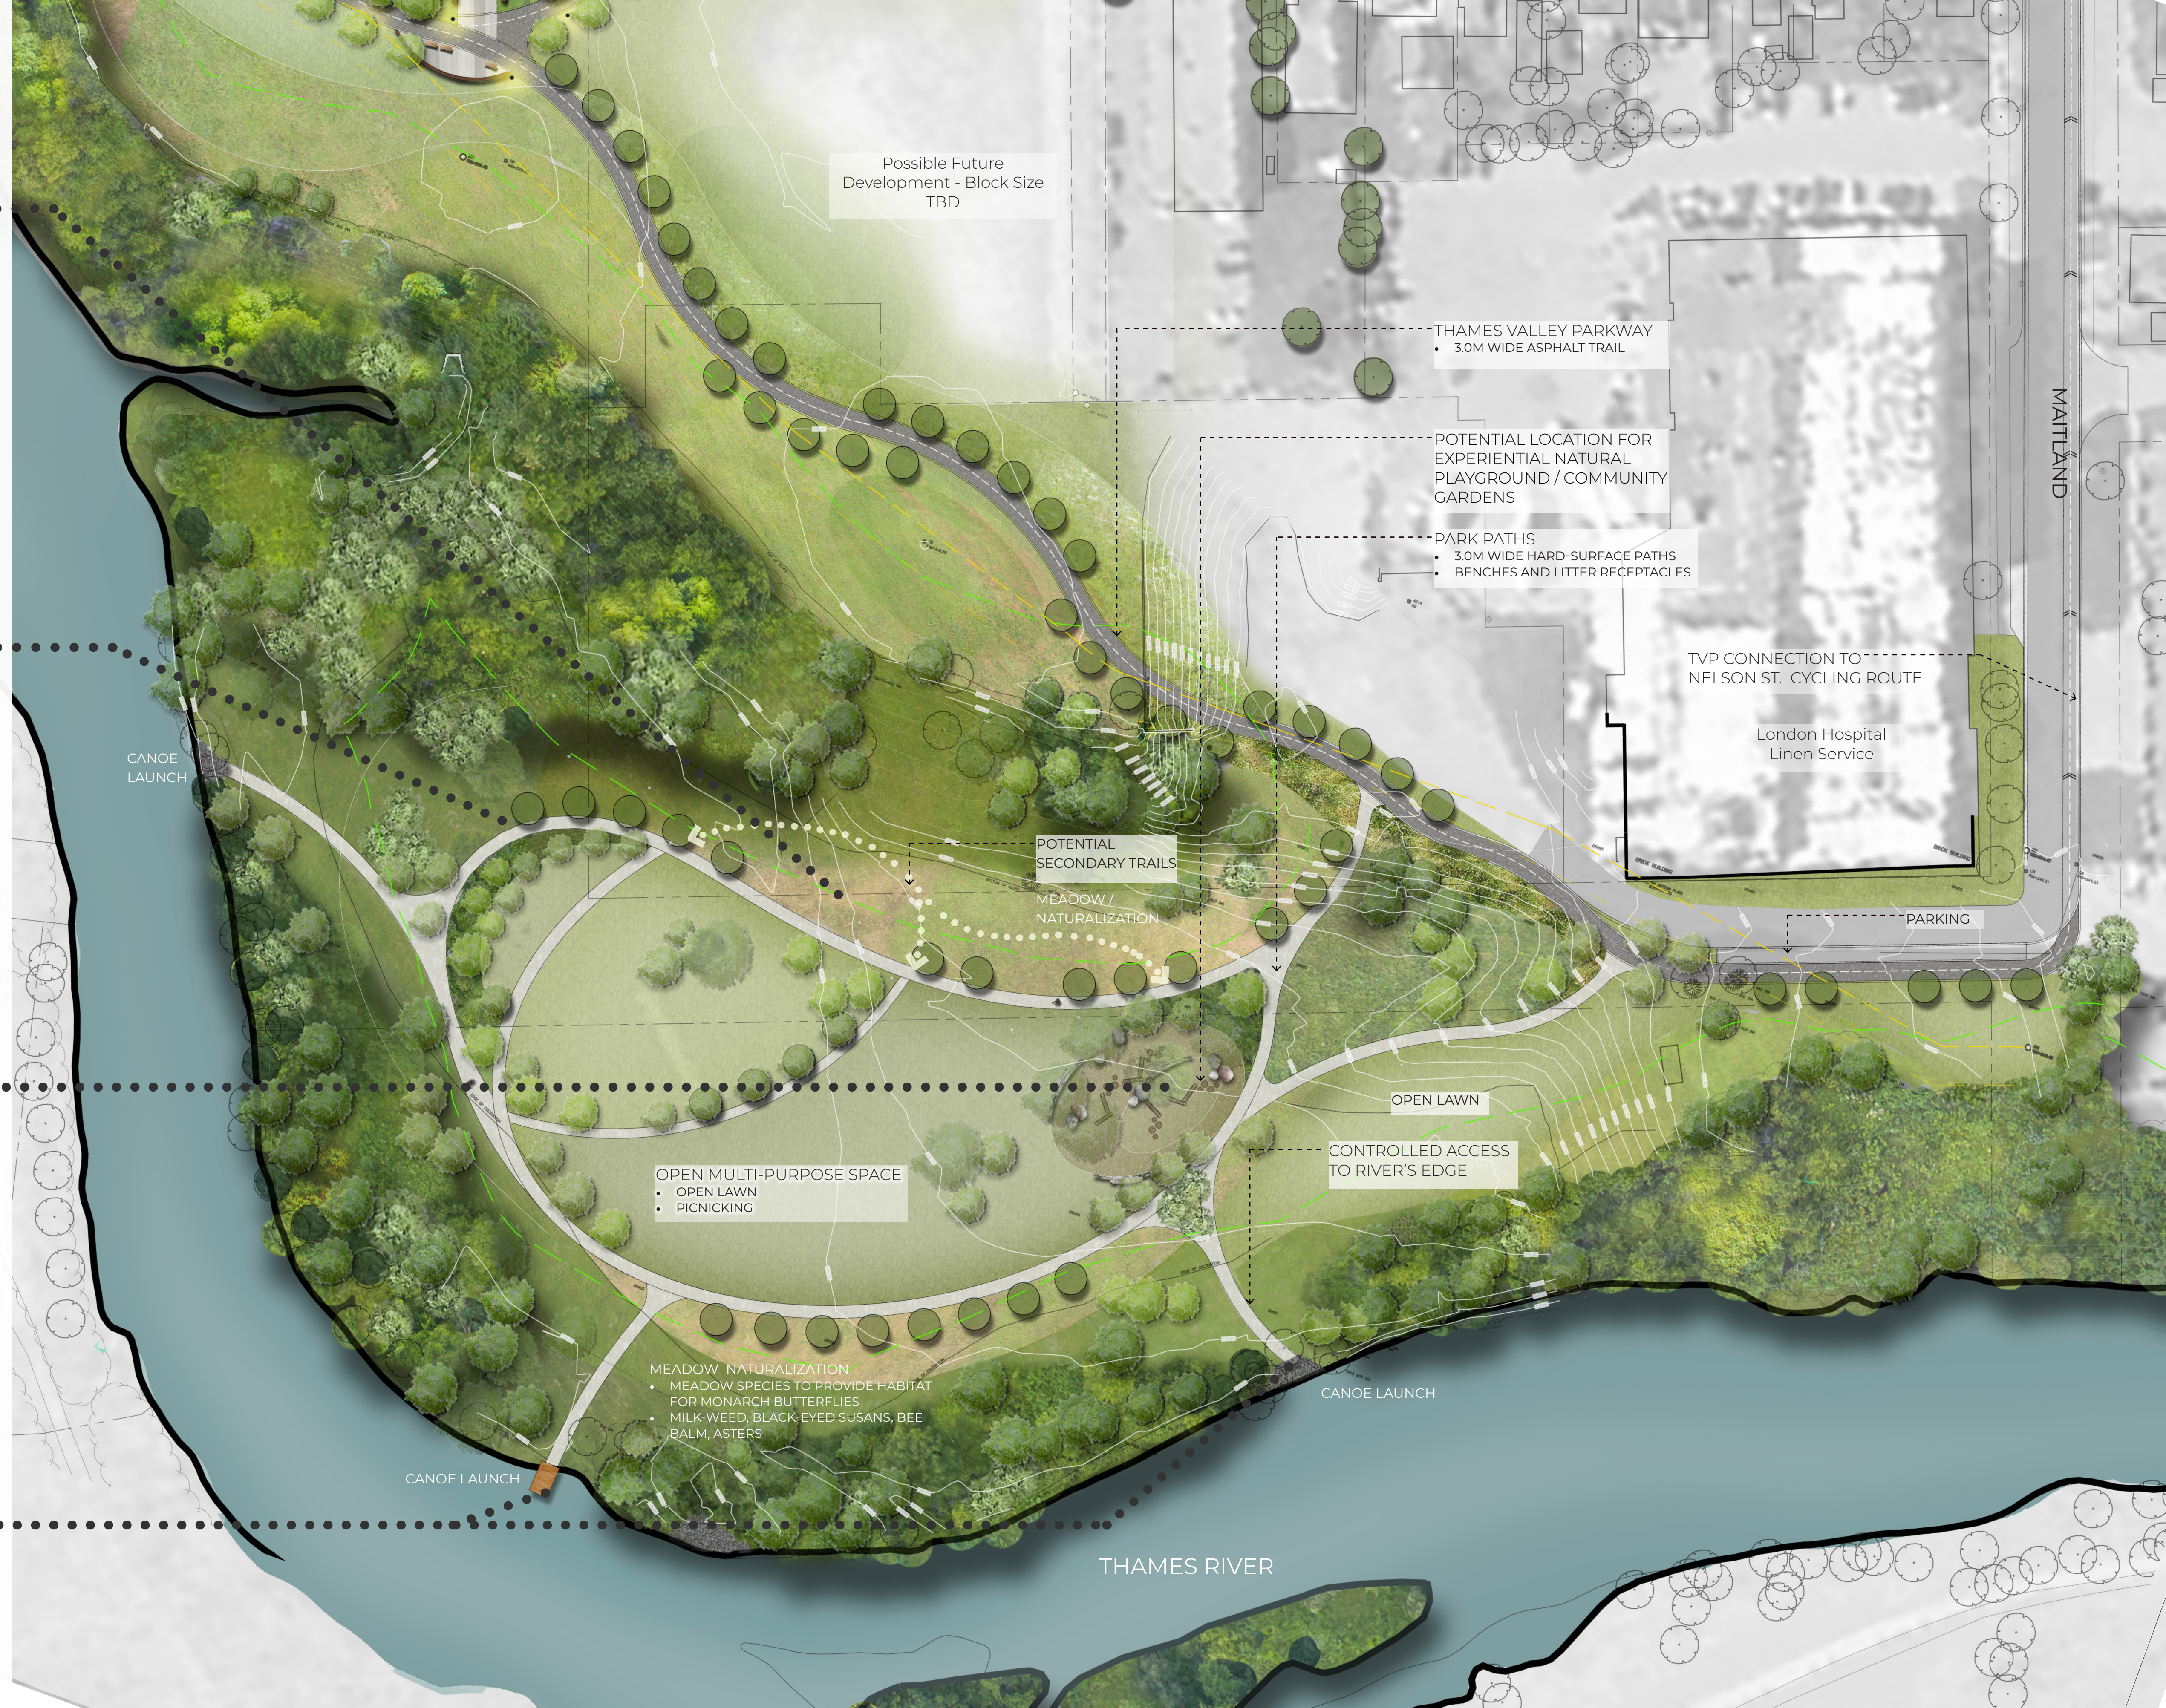

Scale: 1:500

