




A Urban Promenade Activity Nodes

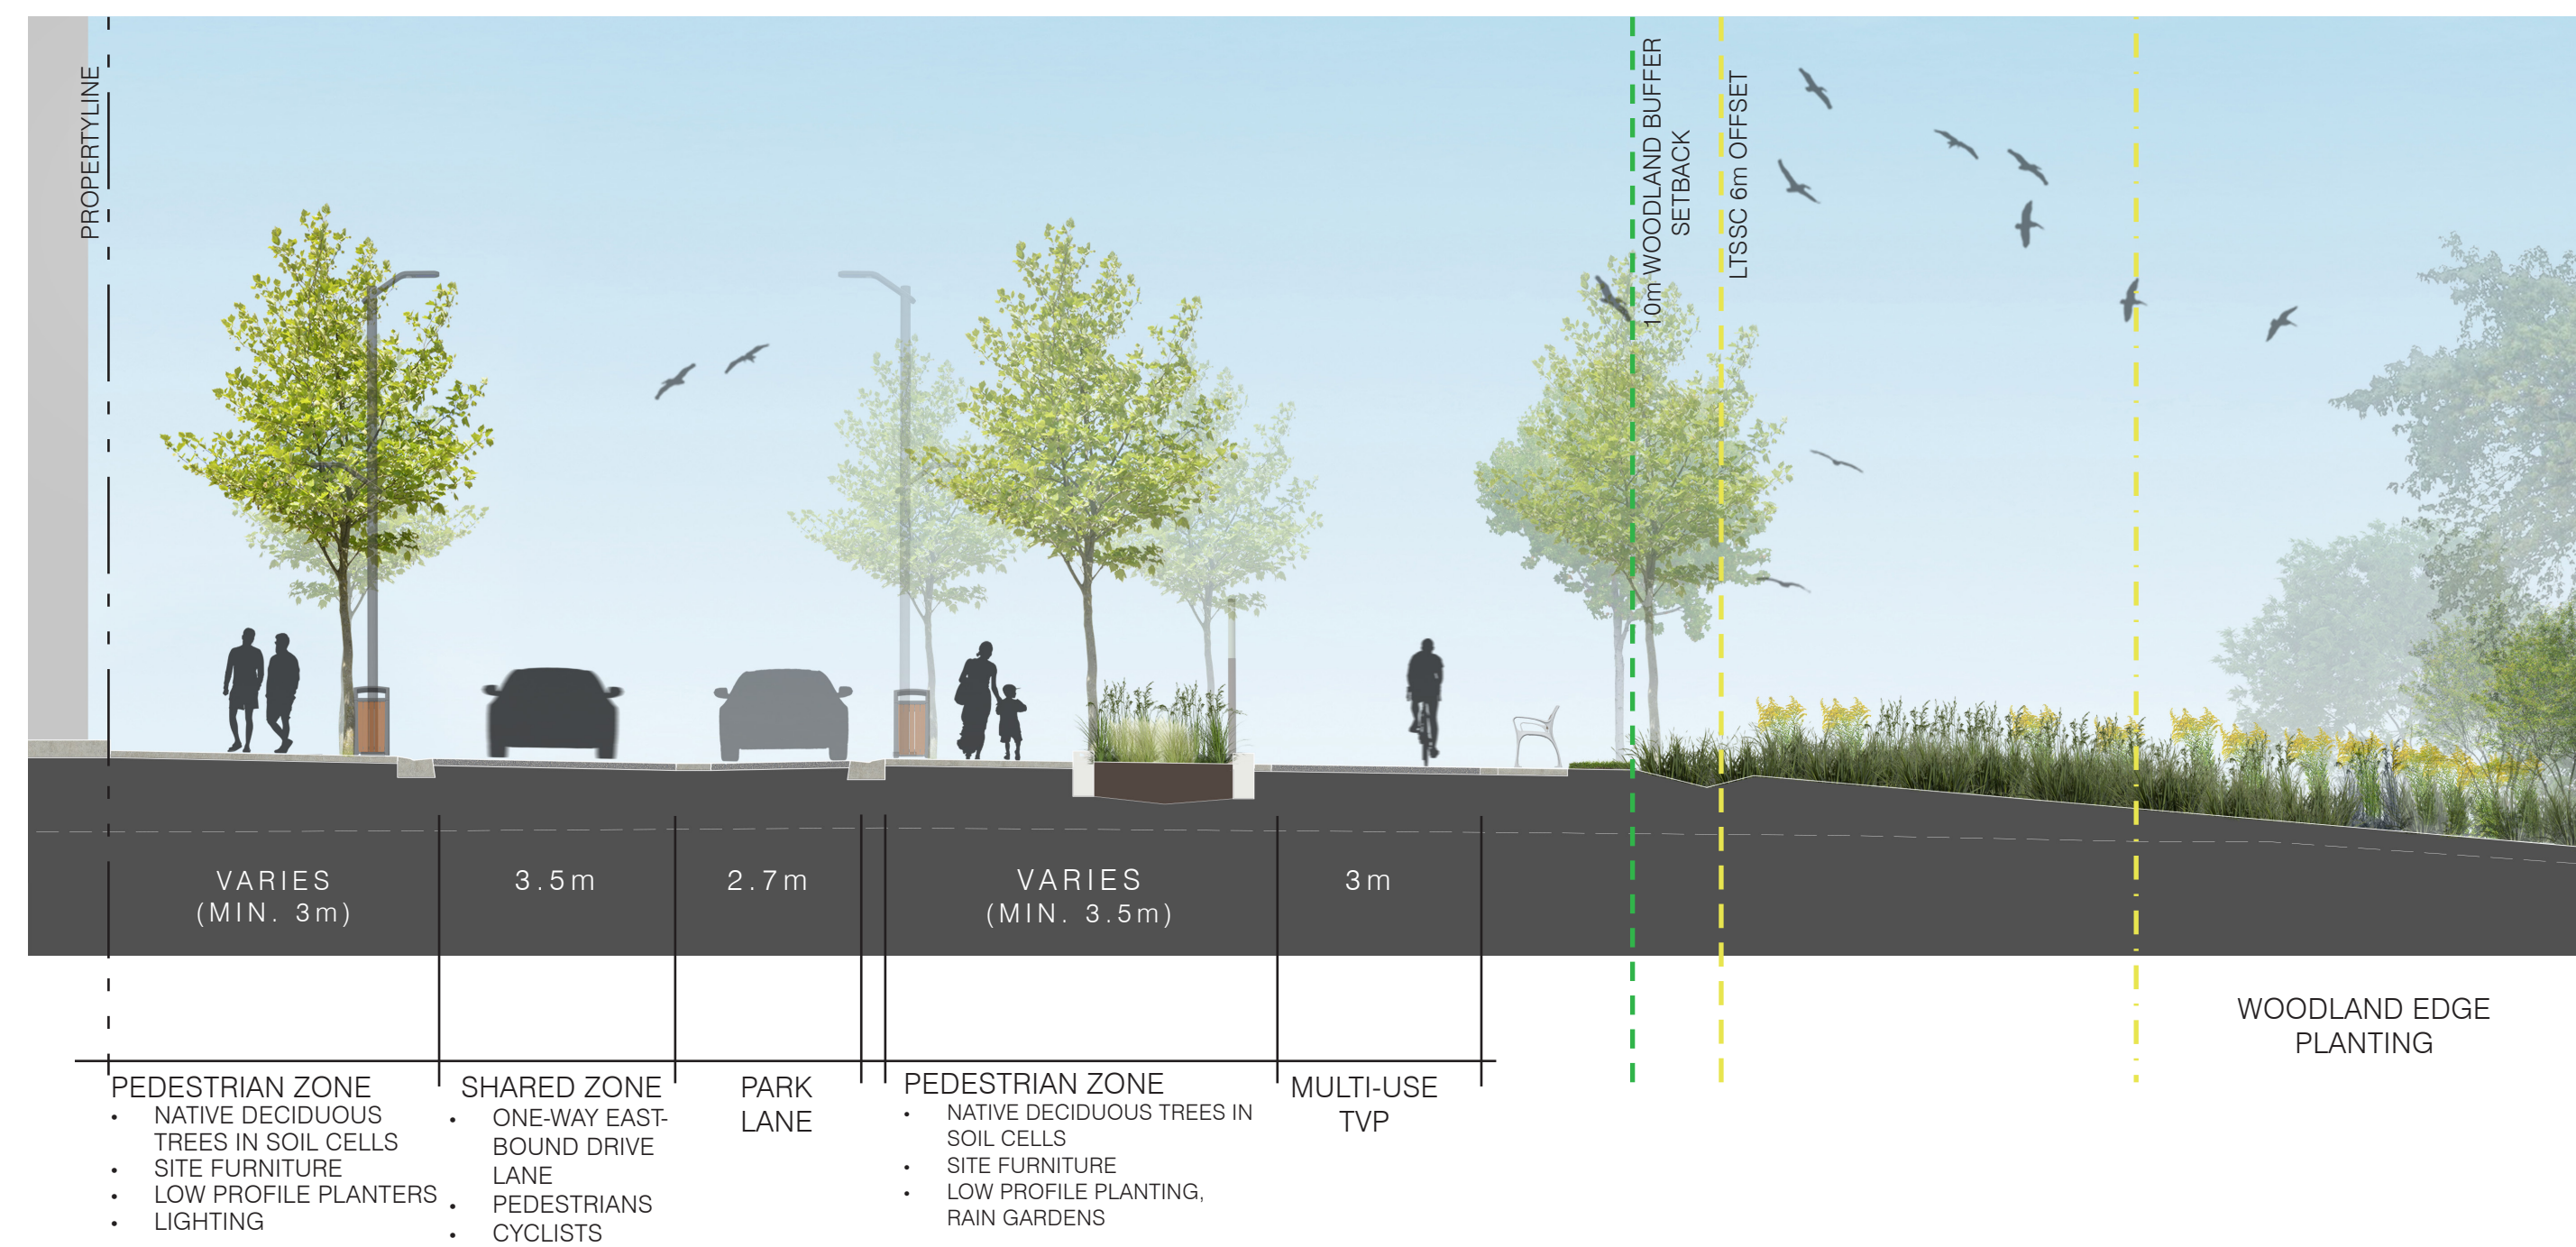


C Urban Promenade - Adjacent to TVP

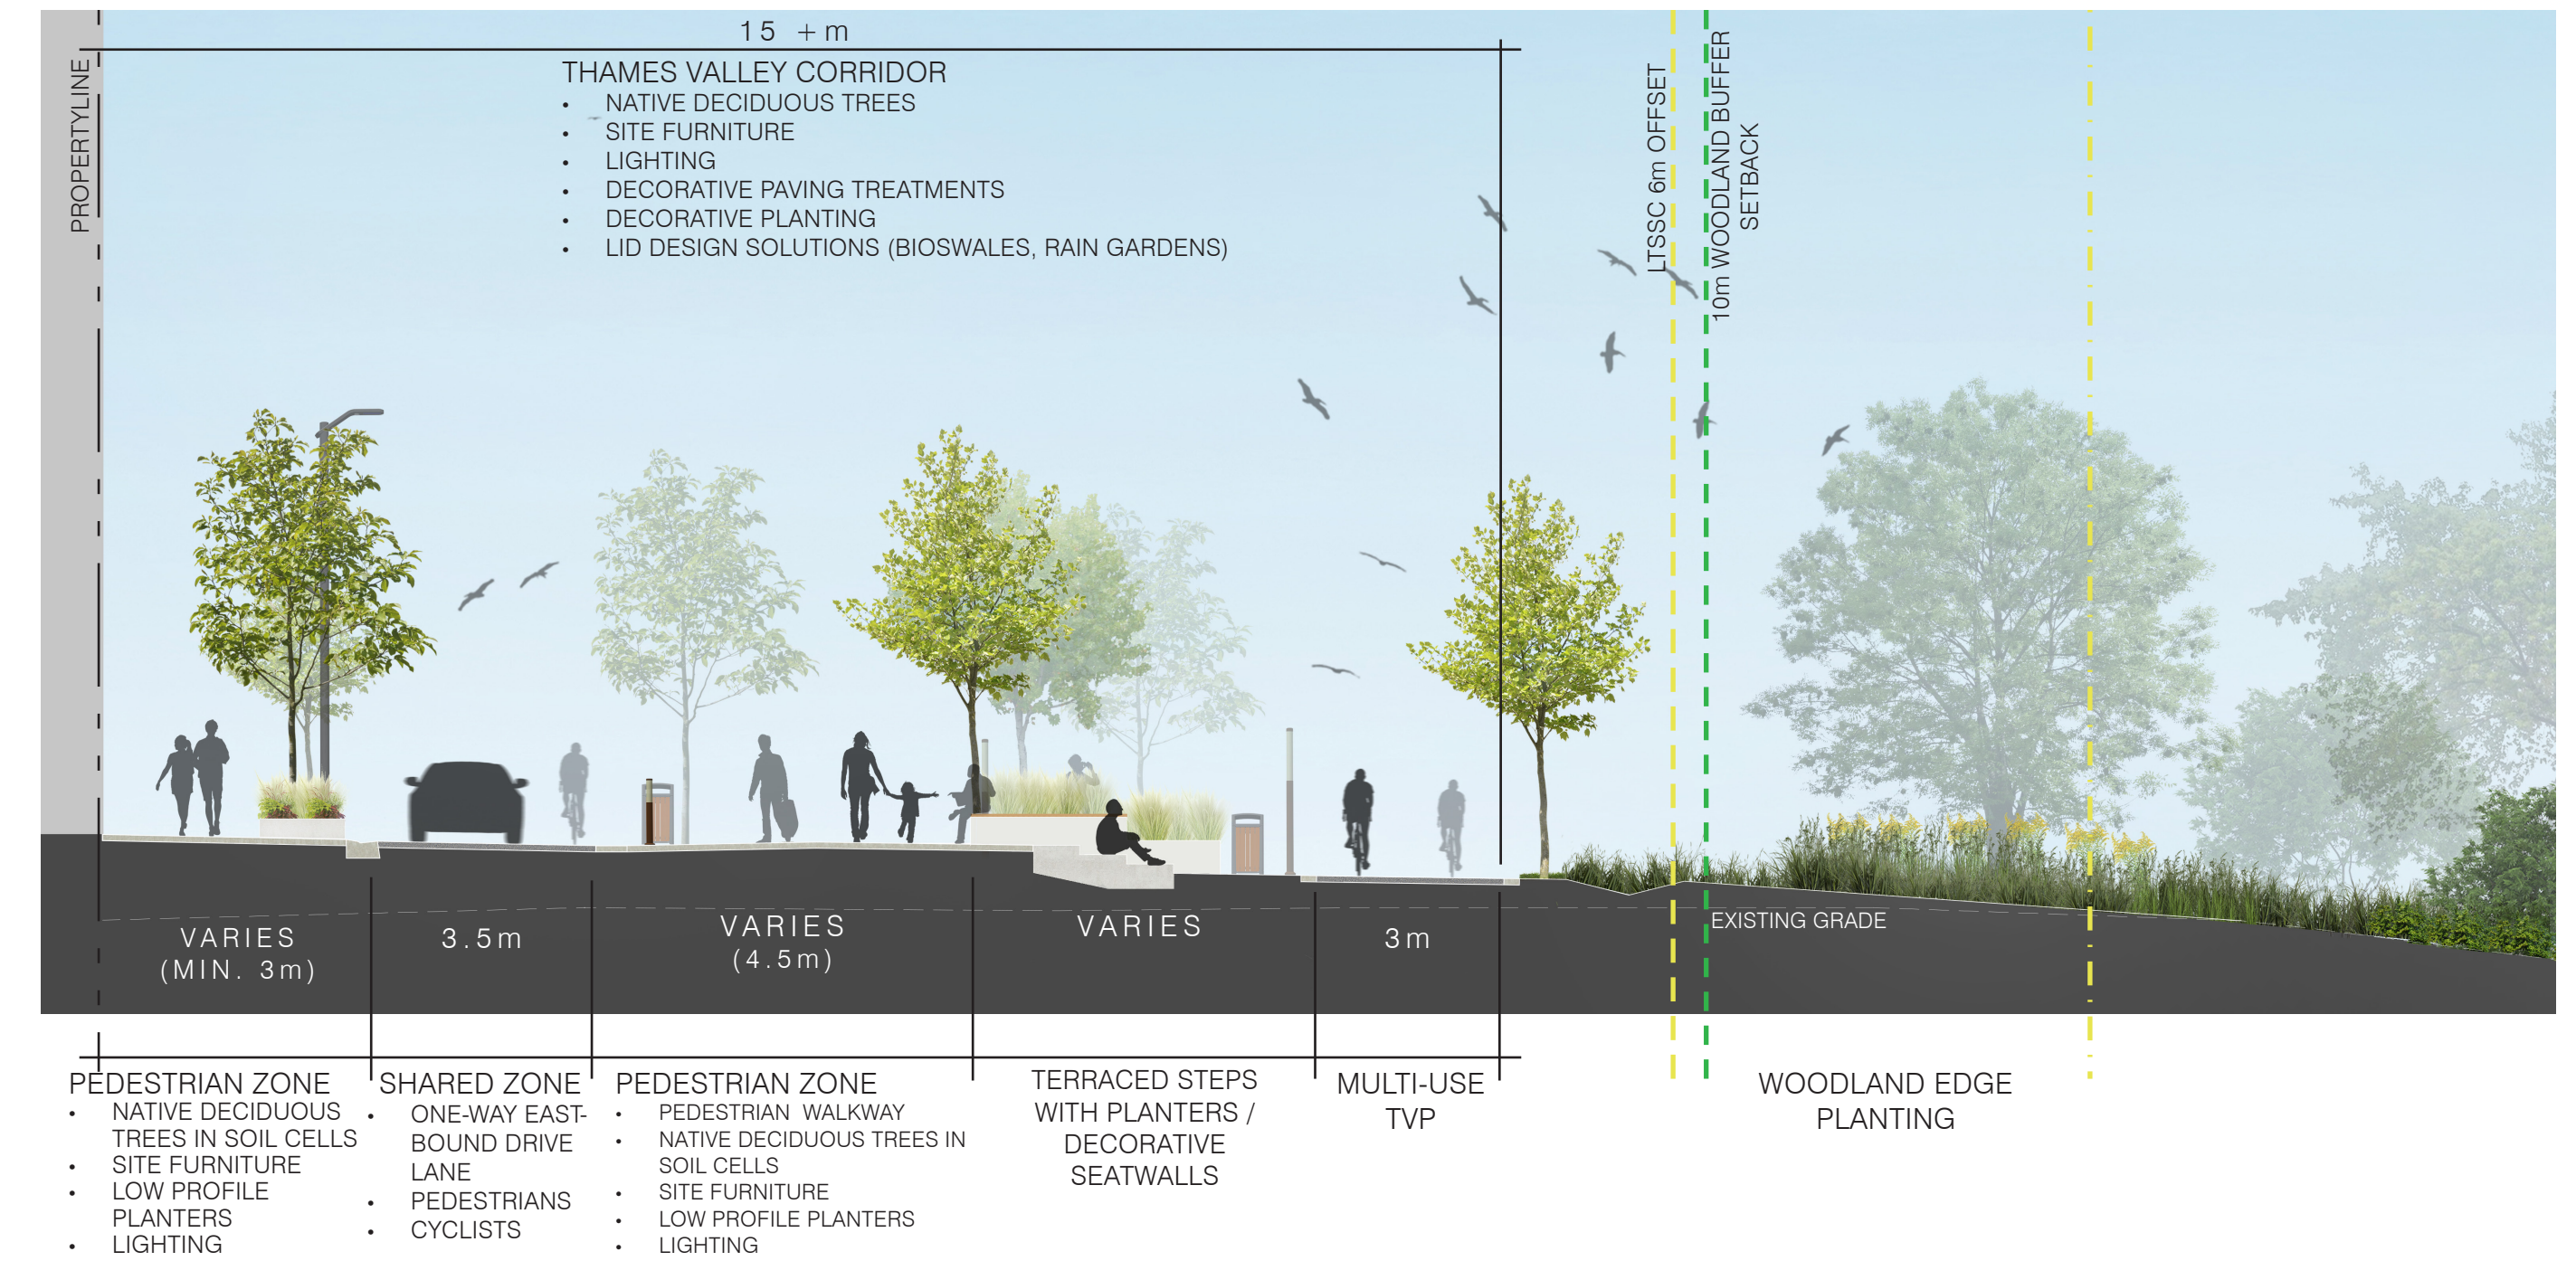

B Mid-Block / Shared Driveway Intersection

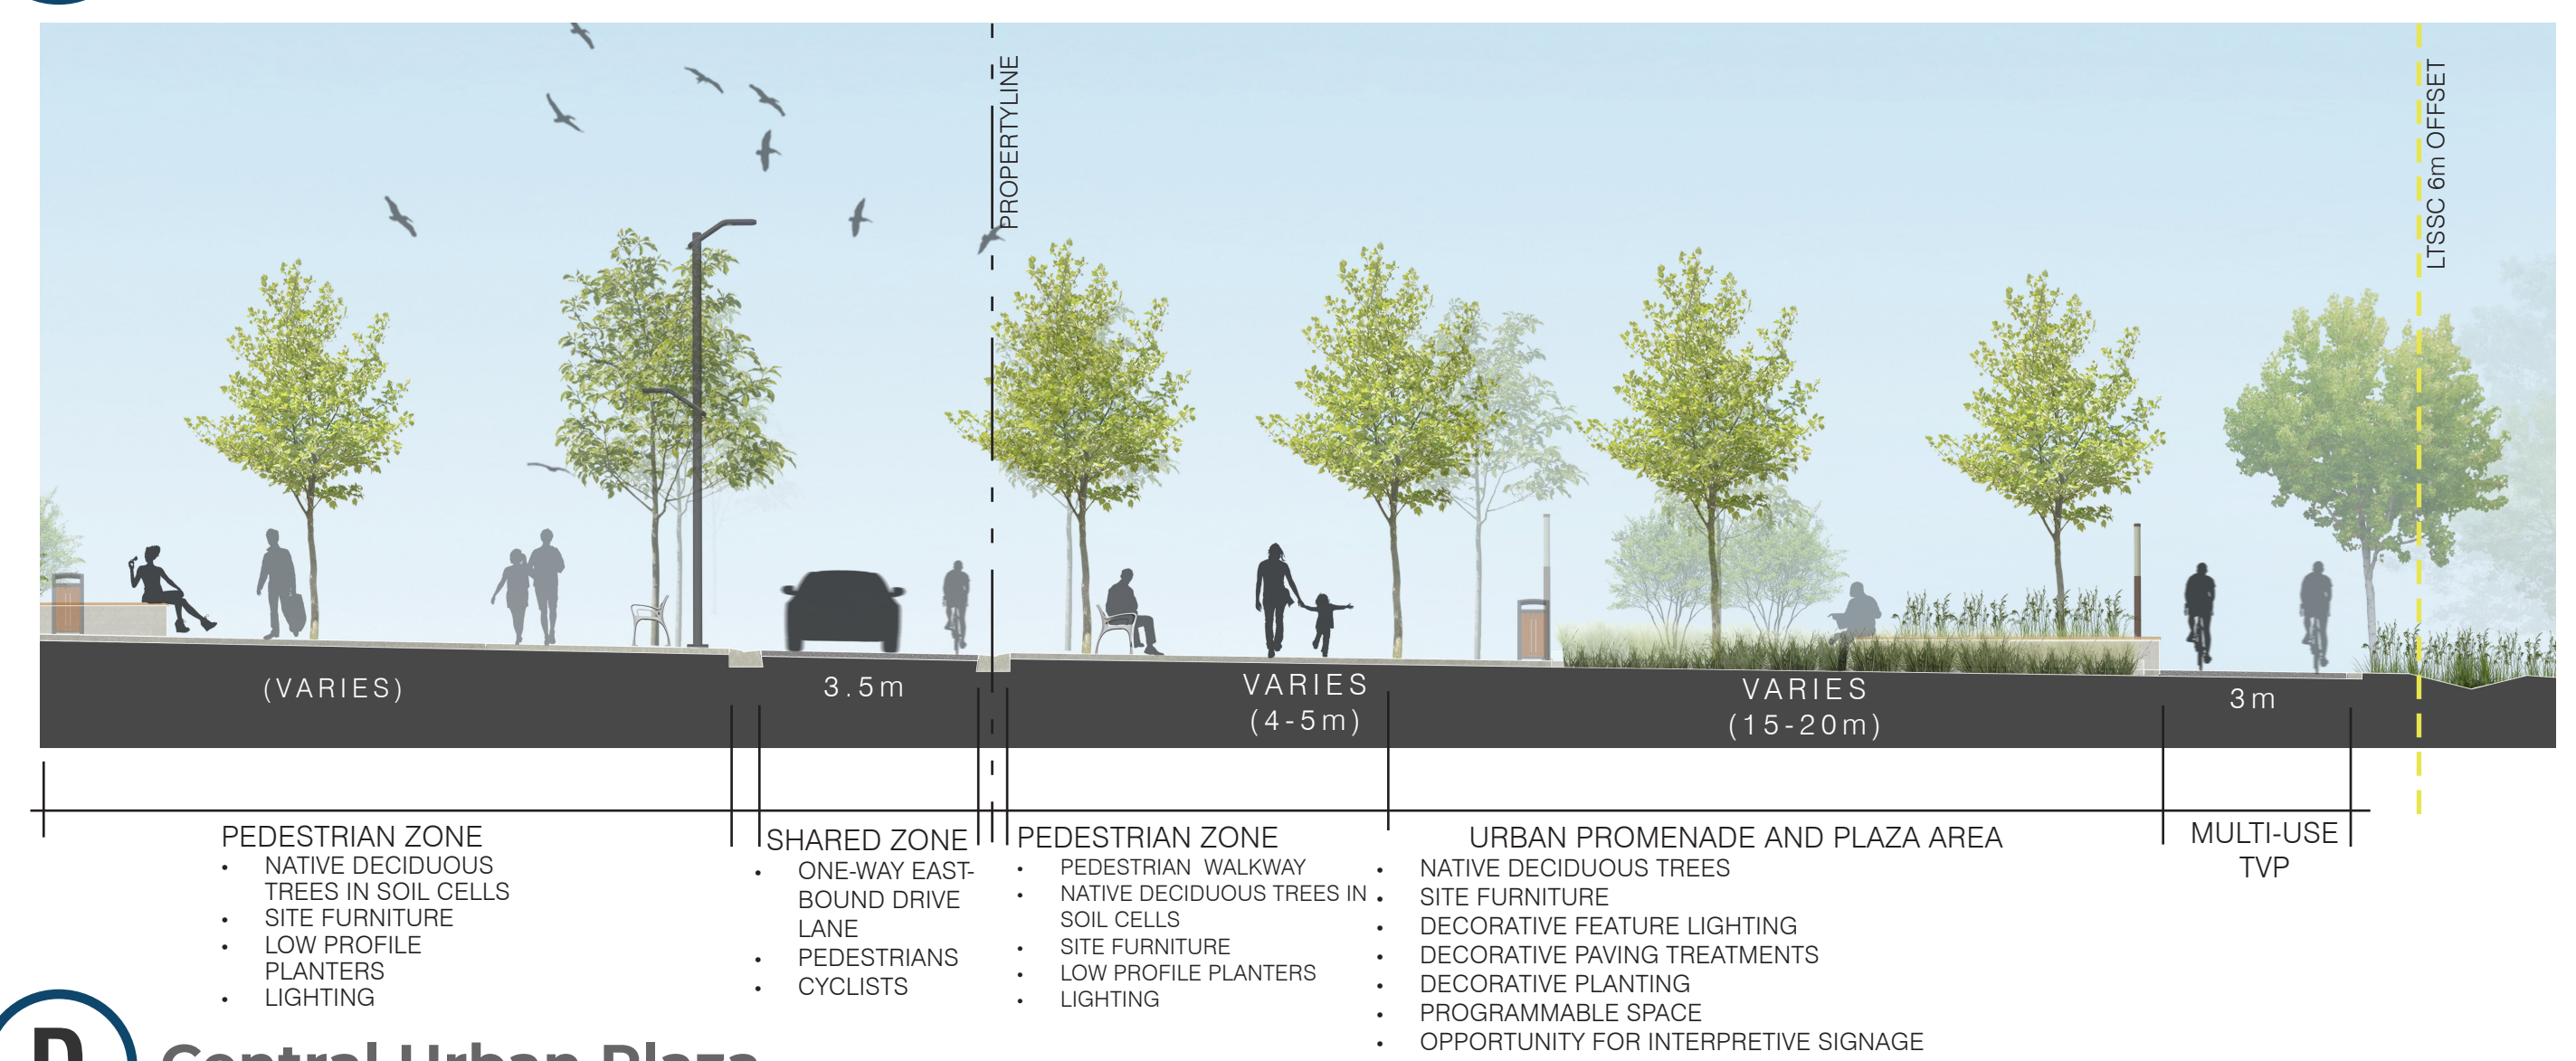

D Central Urban Plaza

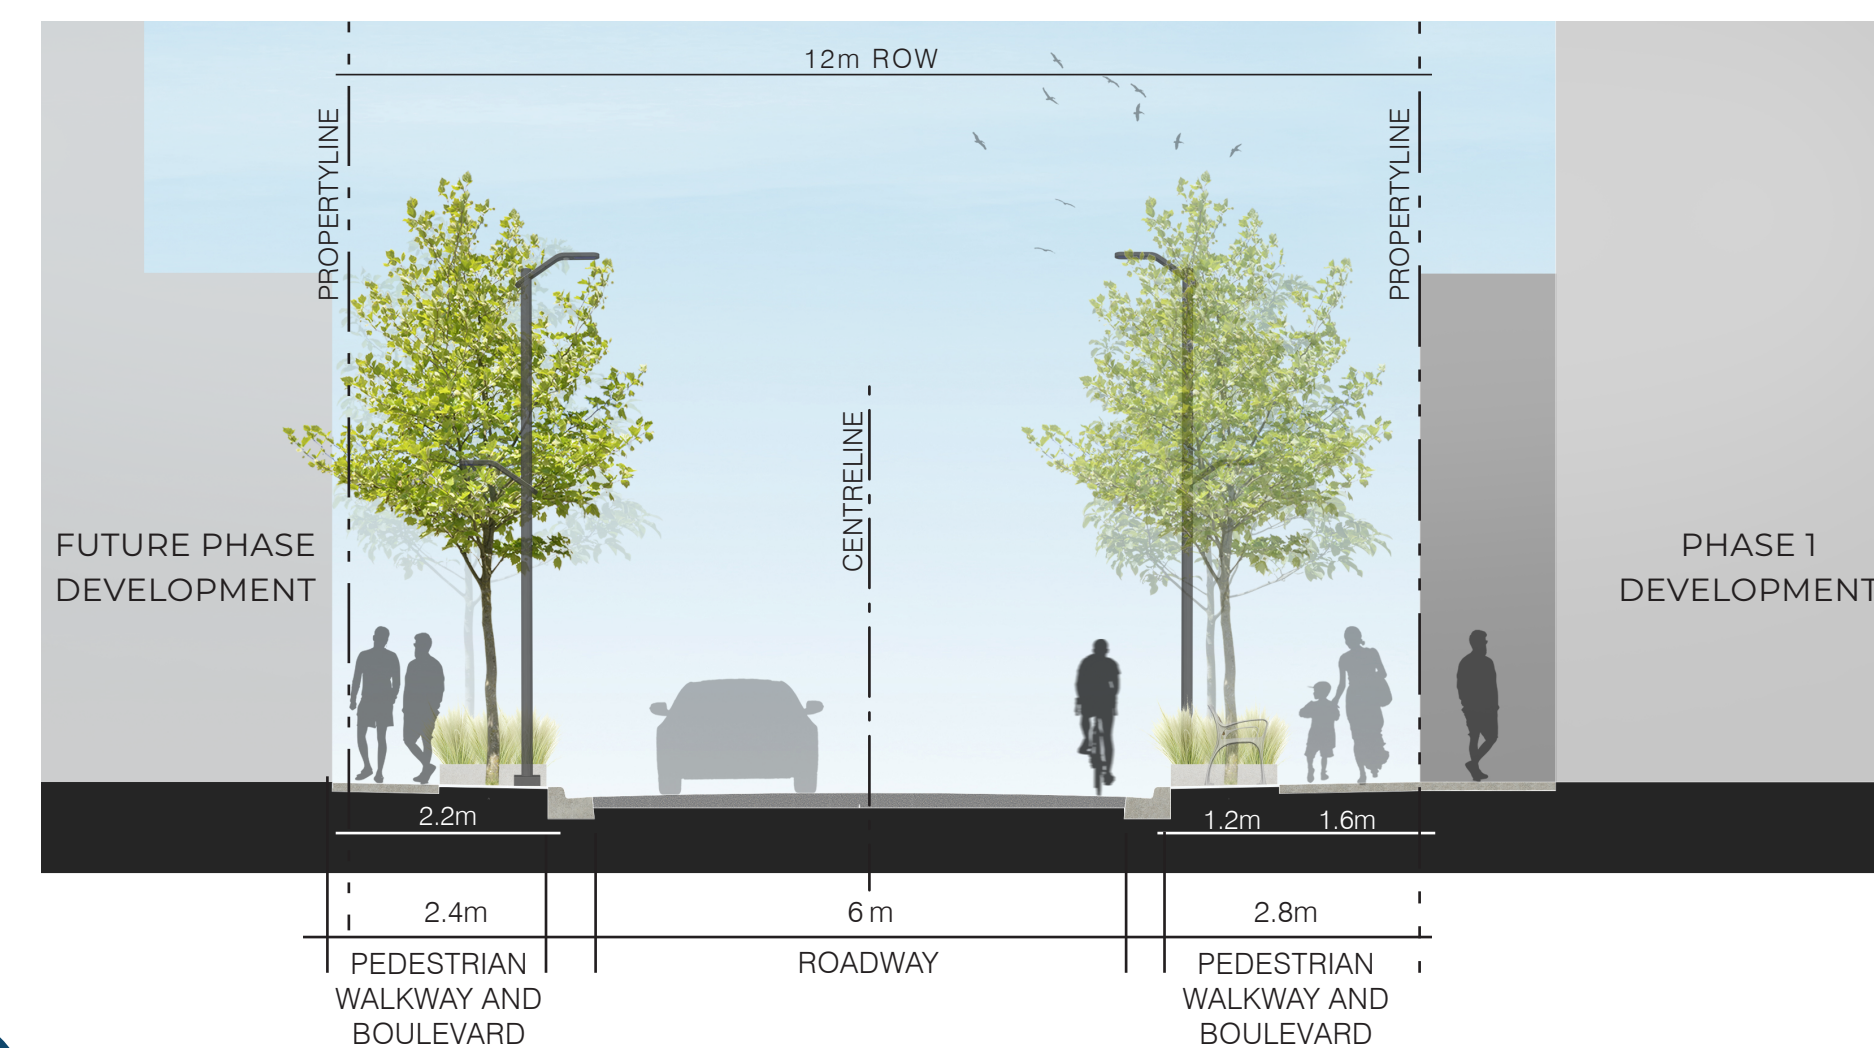

E Mid-Block Connection



BENCHES



MAGLIN BENCH



PARC VIEW, LANDSCAPE FORMS

TRASH RECEPTACLES



SAGE, BY VICTOR STANLEY



MAGLIN

BIKE RACKS




LANDSCAPE FORMS



PATH LIGHTING & BOLLARDS



MULTIPLICITY COLLECTION, LANDSCAPE FORMS

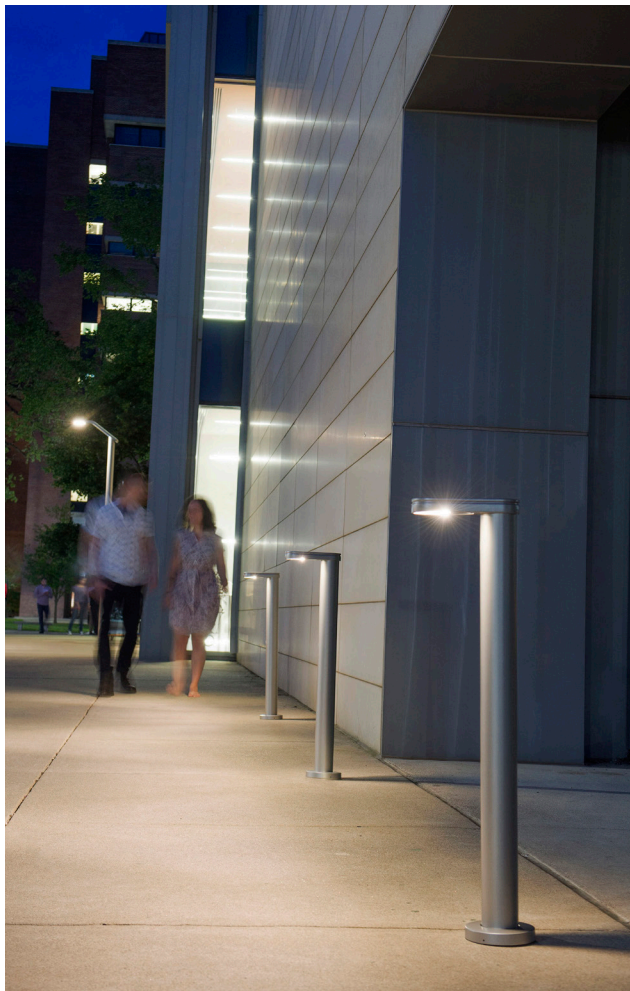

FORMS+SURFACES

URBAN PROMENADE LIGHTING



LIGHT COLUMN PEDESTRIAN LIGHTING, FORMS+SURFACES




SHARED DRIVEWAY/MUNICIPAL ROAD LIGHTING



TORRES COLLECTION, LANDSCAPE FORMS



THAMES VALLEY PARKWAY SIGNAGE FAMILY

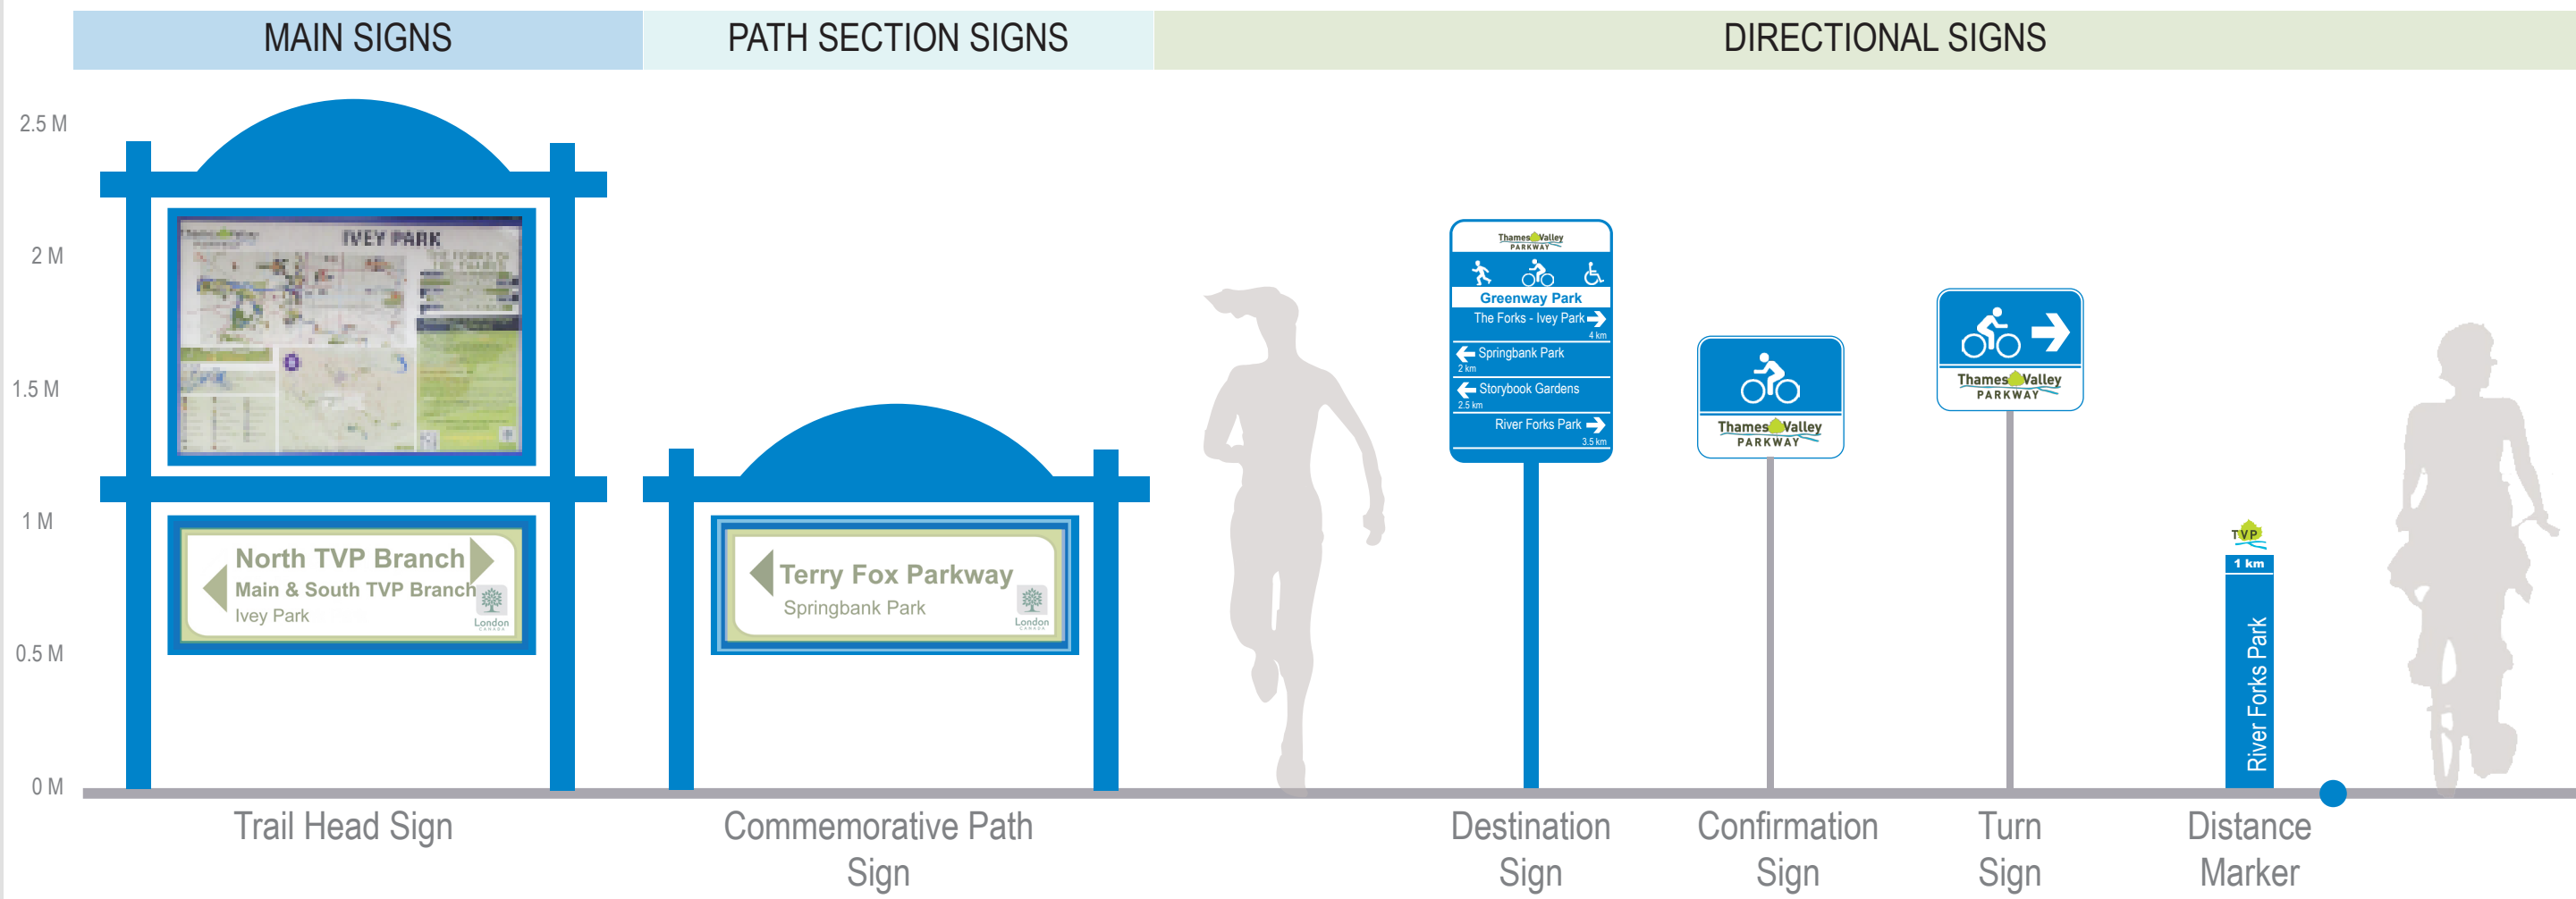

ADDITIONAL PATHWAY MARKERS

