


# Neighbourhood Concept

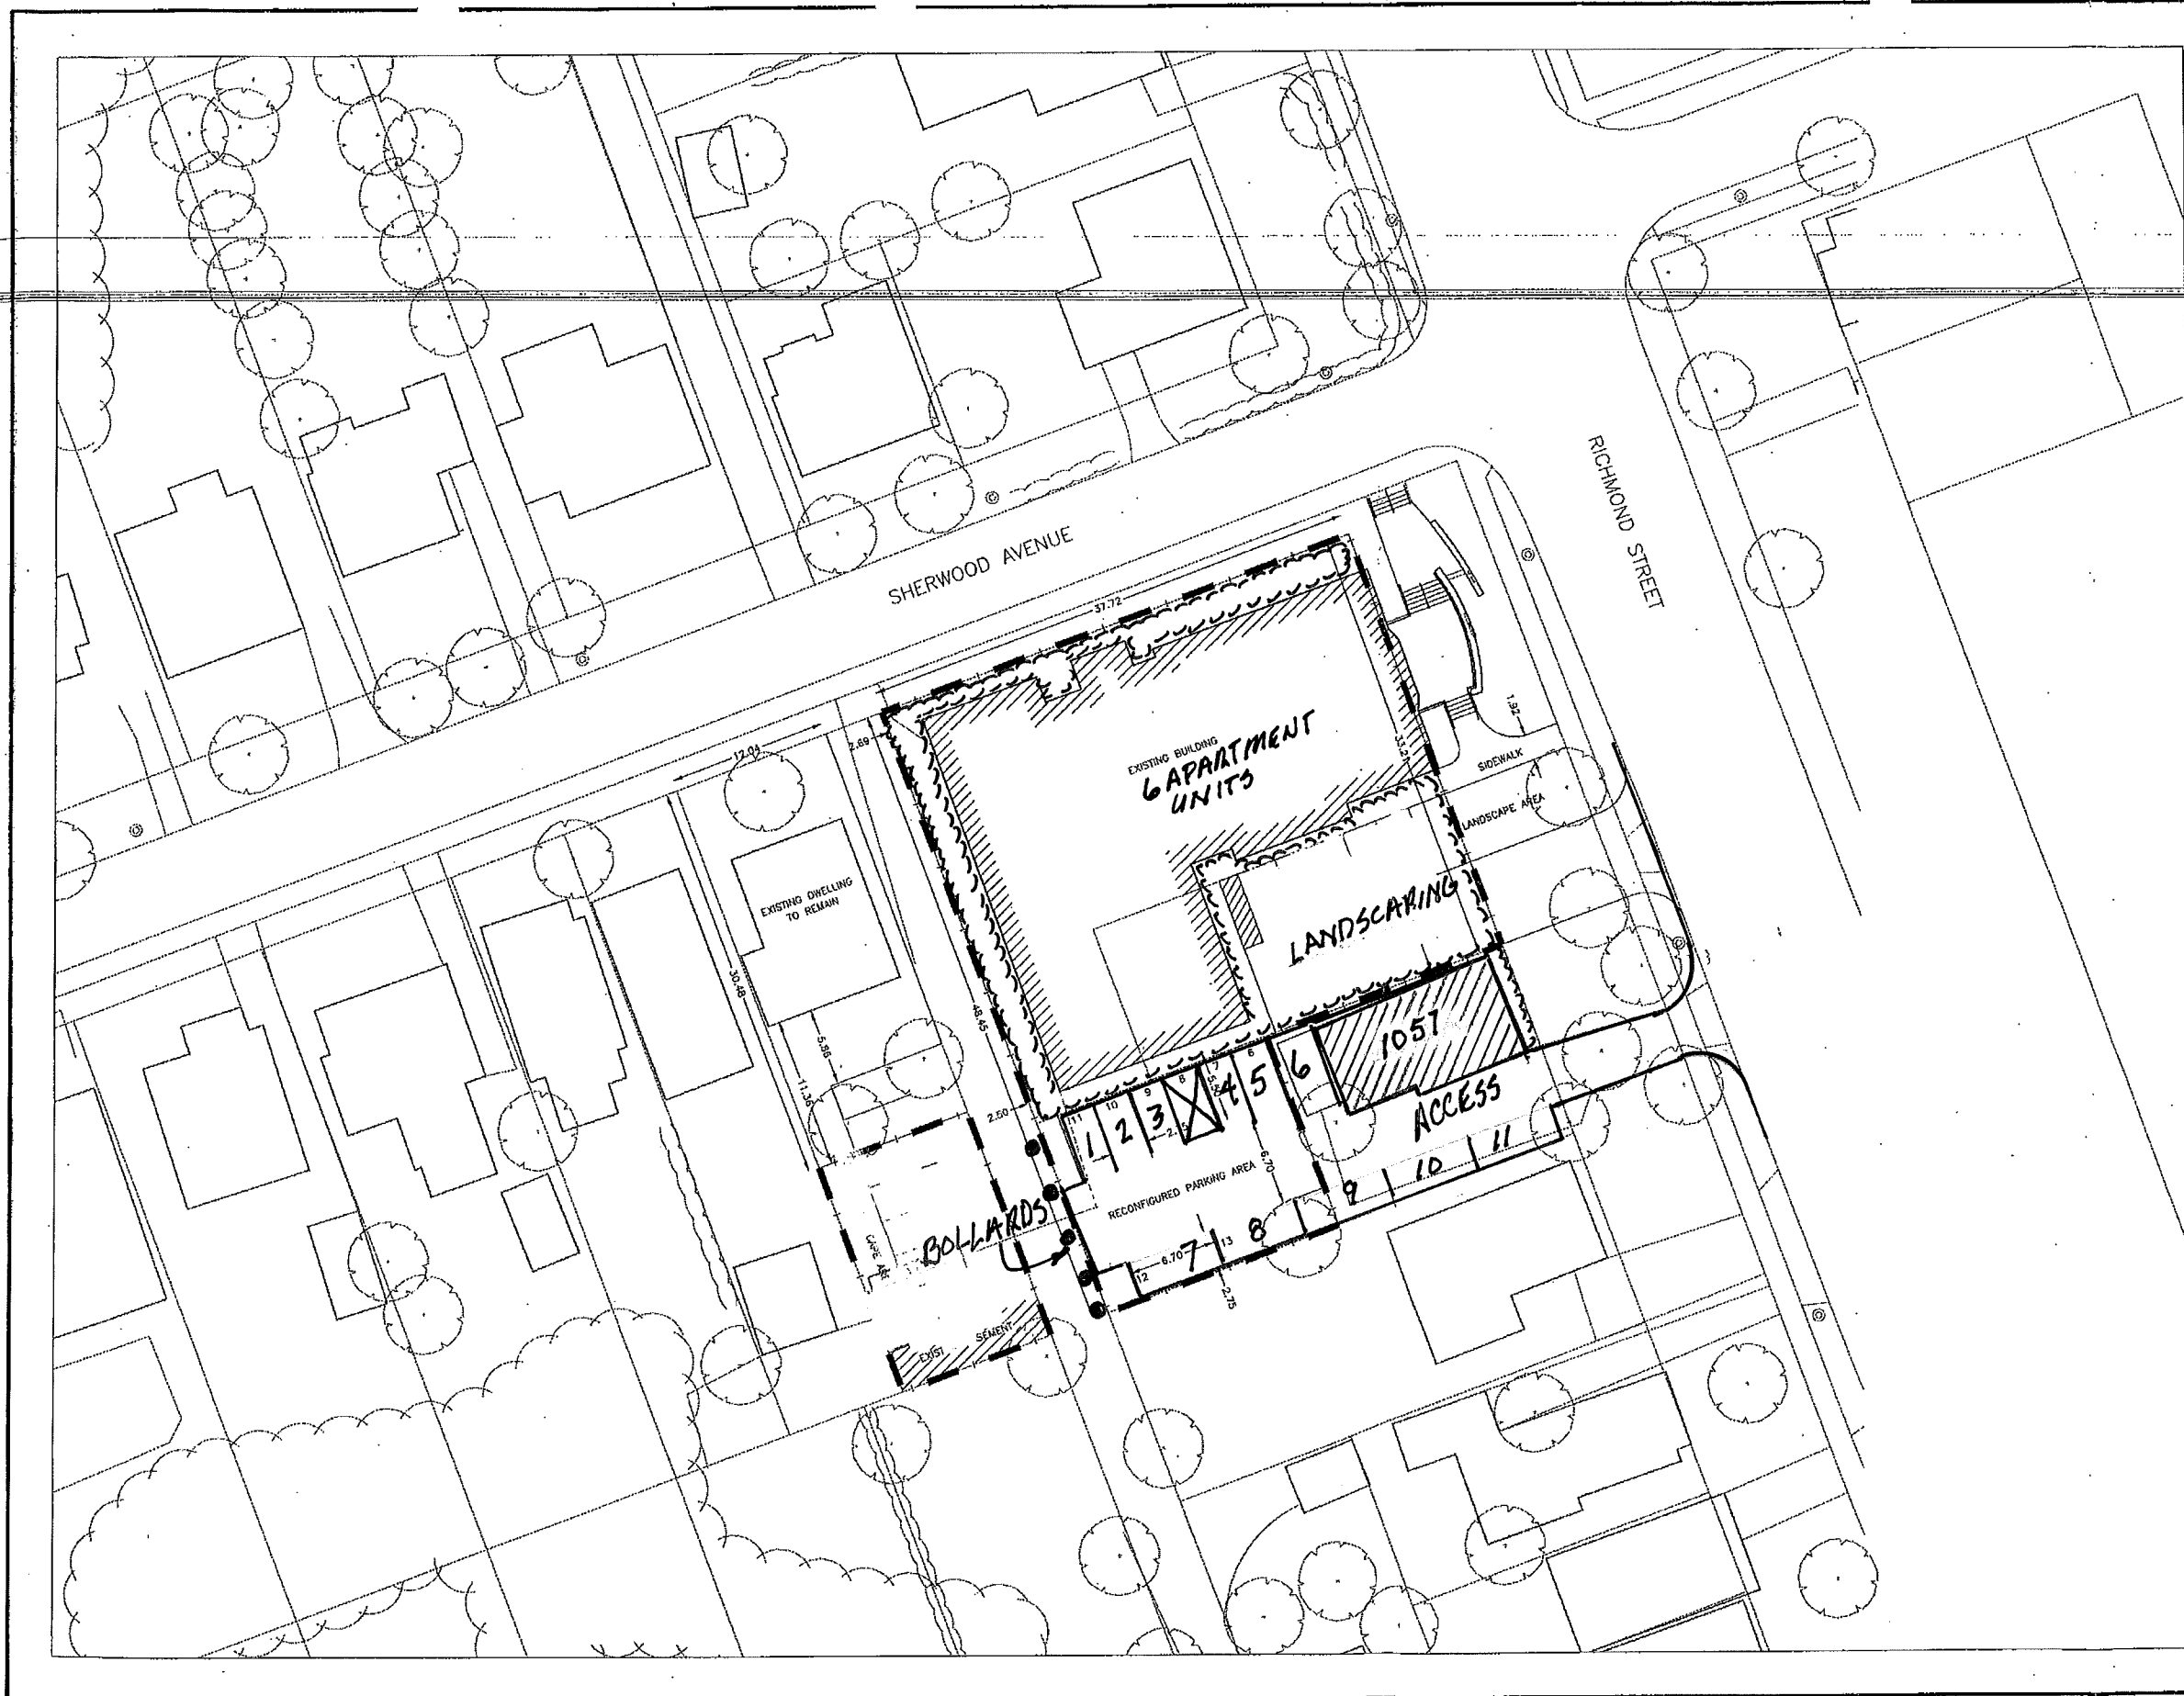

1061 RICHMOND STREET


CITY OF LONDON

## Figure 1

SITE AREA  
PROPOSED UNITS  
DENSITY

William Bl, MCIP RPP



No.	REVISION	DATE
 <b>ZELINKA PRIAMO LTD</b> <i>A Professional Planning Practice</i>		
318 Wellington Road, London, Ontario N6C 4P4 Tel: (519) 474-7137 Fax: (519) 474-2284 e-mail: zp@zpplan.com		
DRAWN BY	PROJECT NO.	
MD	ROM/LON/11-01	
DATE	SCALE	
OCTOBER 2011	NTS	