
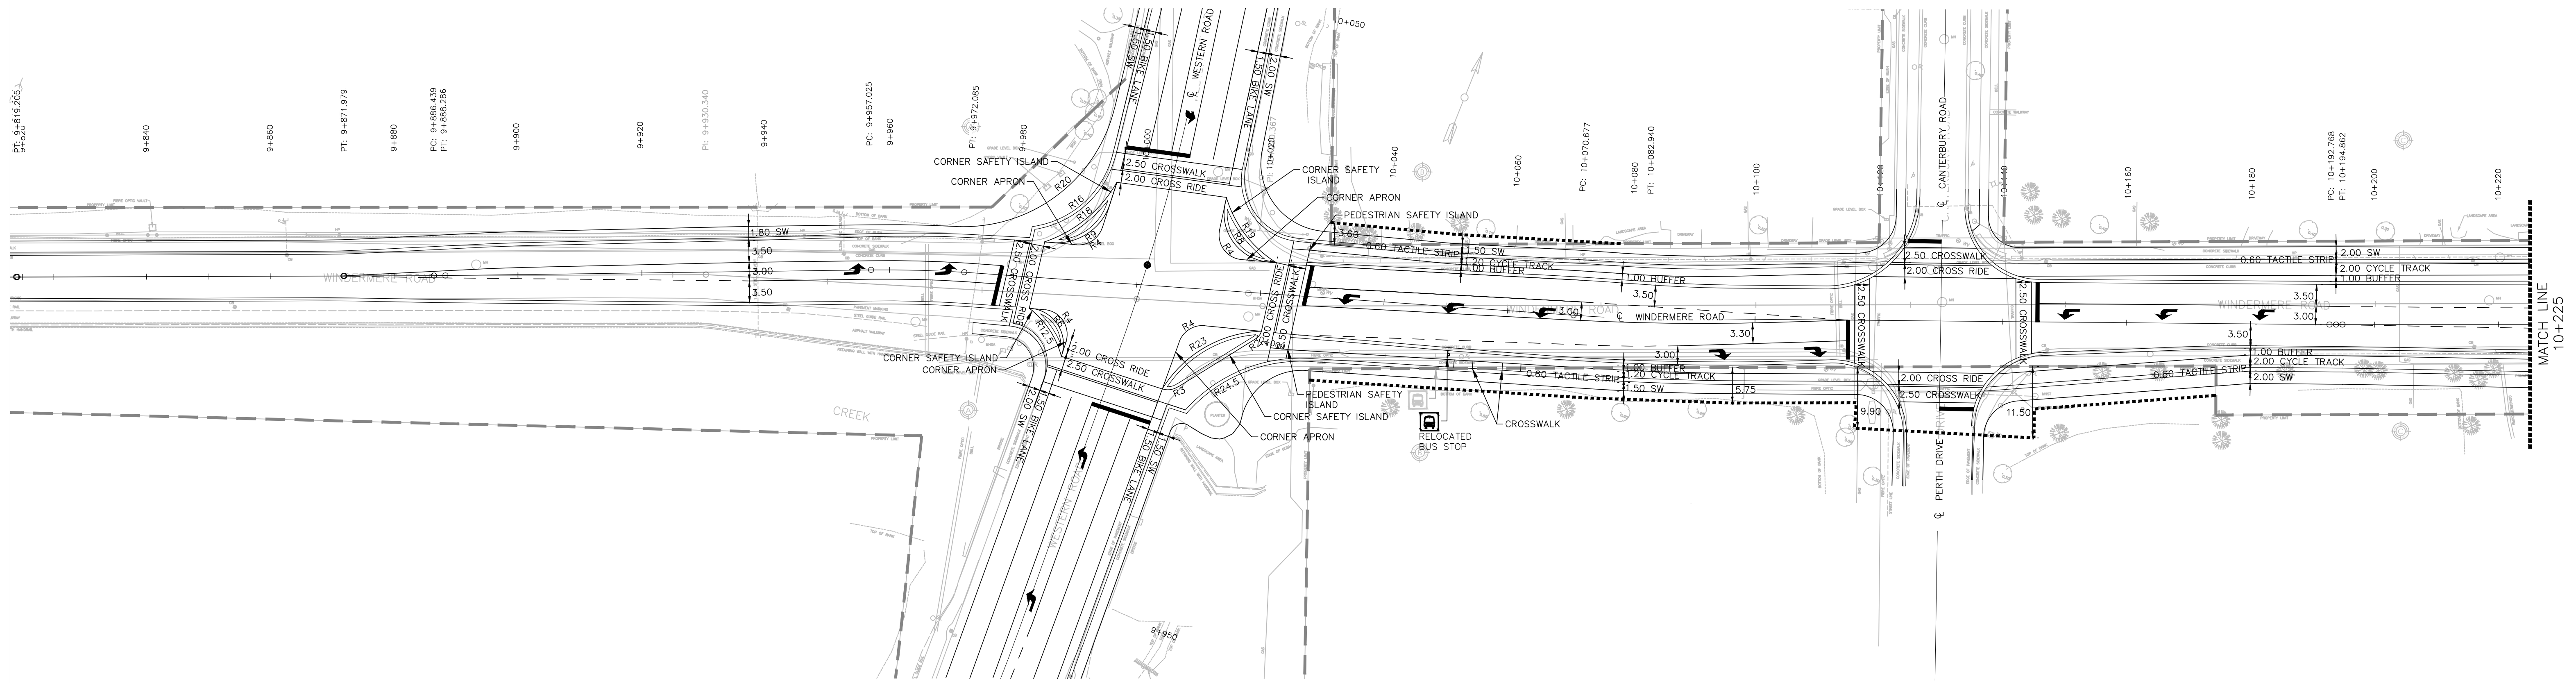


SUPPLEMENTAL LEGEND:

- EXISTING ROW
- PROPOSED NEW ROW LIMIT

NOTES:

1. BUS STOPS TO BE IMPLEMENTED ACCORDING TO OTM BOOK 18, FIGURE 7.5.
2. DROP CURBS TO BE INSTALLED AT ALL DRIVEWAY LOCATIONS.

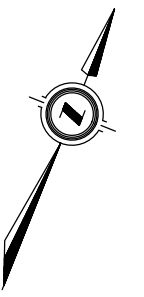

| EXISTING SERVICES | DRAWING # | SOURCE | DATE | CONSTRUCTED SERVICES | COMPLETION | DETAILS  | No. | REVISIONS | DATE | CONSULTANT |
|-------------------|-----------|--------|------|----------------------|------------|----------|-----|-----------|------|------------|
|                   |           |        |      |                      |            | DESIGN   |     |           |      |            |
|                   |           |        |      |                      |            | DRAWN BY |     |           |      |            |
|                   |           |        |      |                      |            | CHECKED  |     |           |      |            |
|                   |           |        |      |                      |            | APPROVED |     |           |      |            |
|                   |           |        |      |                      |            | DATE     |     |           |      |            |

CONSULTANT OR DIVISION

600-171 Queens Avenue  
London, ON N6A 5J7  
www.stantec.com

The Contractor shall verify and be responsible for all dimensions. DO NOT scale the drawing. Any errors or omissions shall be reported to Stantec without delay. The Copyright to all design and drawings are the property of Stantec. Reproduction or use for any purpose other than that authorized by Stantec is prohibited.

ENGINEER'S STAMP

**CORPORATION OF THE CITY OF LONDON**  
London CANADA

SCALE

TITLE

WINDERMERE RD EA

WINDERMERE ROAD

PROJECT No.

SHEET No.

01



PLAN FILE No.

**SUPPLEMENTAL LEGEND:**

- EXISTING ROW
- ..... PROPOSED NEW ROW LIMIT

**NOTES:**

1. BUS STOPS TO BE IMPLEMENTED ACCORDING TO OTM BOOK 18, FIGURE 7.5.
2. DROP CURBS TO BE INSTALLED AT ALL DRIVEWAY LOCATIONS.

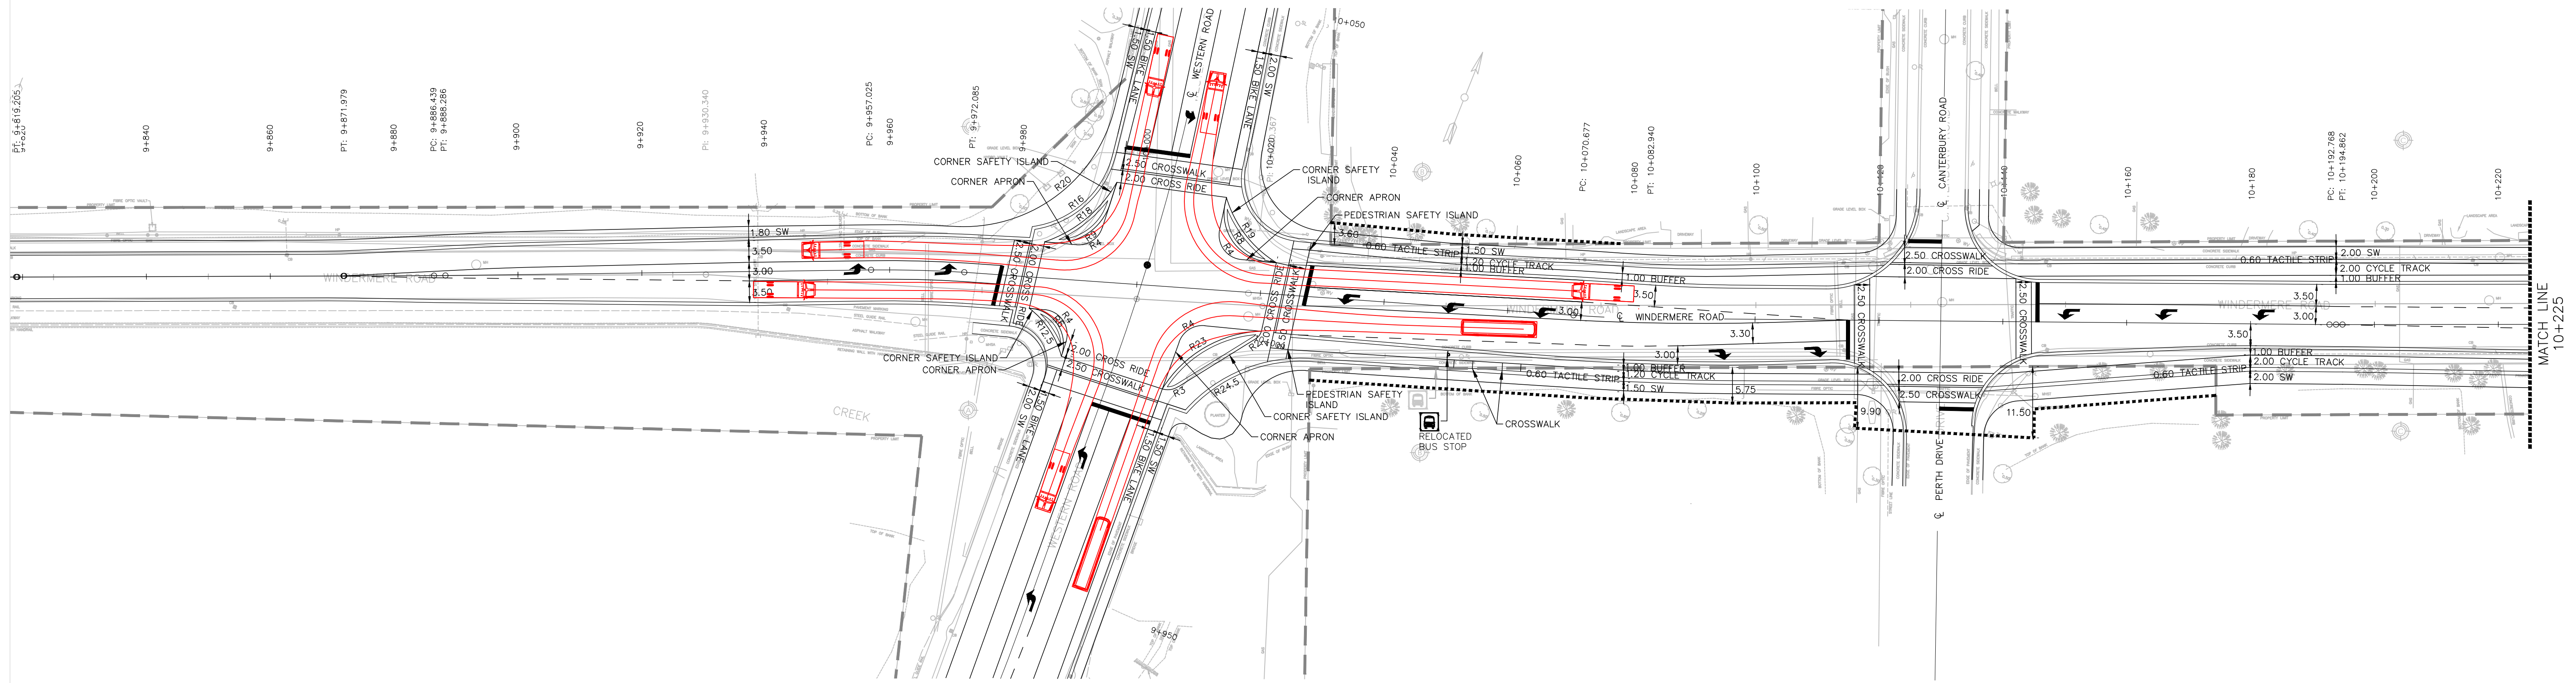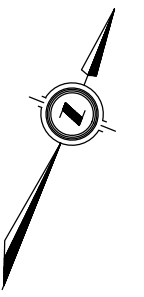

| EXISTING SERVICES | DRAWING # | SOURCE | DATE | CONSTRUCTED SERVICES | COMPLETION | DETAILS  | No. | REVISIONS | DATE | CONSULTANT |
|-------------------|-----------|--------|------|----------------------|------------|----------|-----|-----------|------|------------|
|                   |           |        |      |                      |            | DESIGN   |     |           |      |            |
|                   |           |        |      |                      |            | DRAWN BY |     |           |      |            |
|                   |           |        |      |                      |            | CHECKED  |     |           |      |            |
|                   |           |        |      |                      |            | APPROVED |     |           |      |            |
|                   |           |        |      |                      |            | DATE     |     |           |      |            |

CONSULTANT OR DIVISION

600-171 Queens Avenue  
London, ON N6A 5J7  
www.stantec.com

The Contractor shall verify and be responsible for all dimensions. DO NOT scale the drawing. Any errors or omissions shall be reported to Stantec without delay. The Copyright to all designs and drawings are the property of Stantec. Reproduction or use for any purpose other than that authorized by Stantec is prohibited.

ENGINEER'S STAMP

**CORPORATION OF THE CITY OF LONDON**  
London CANADA

SCALE

TITLE

WINDERMERE RD EA

WINDERMERE ROAD


PROJECT No.

SHEET No.

01

PLAN FILE No.



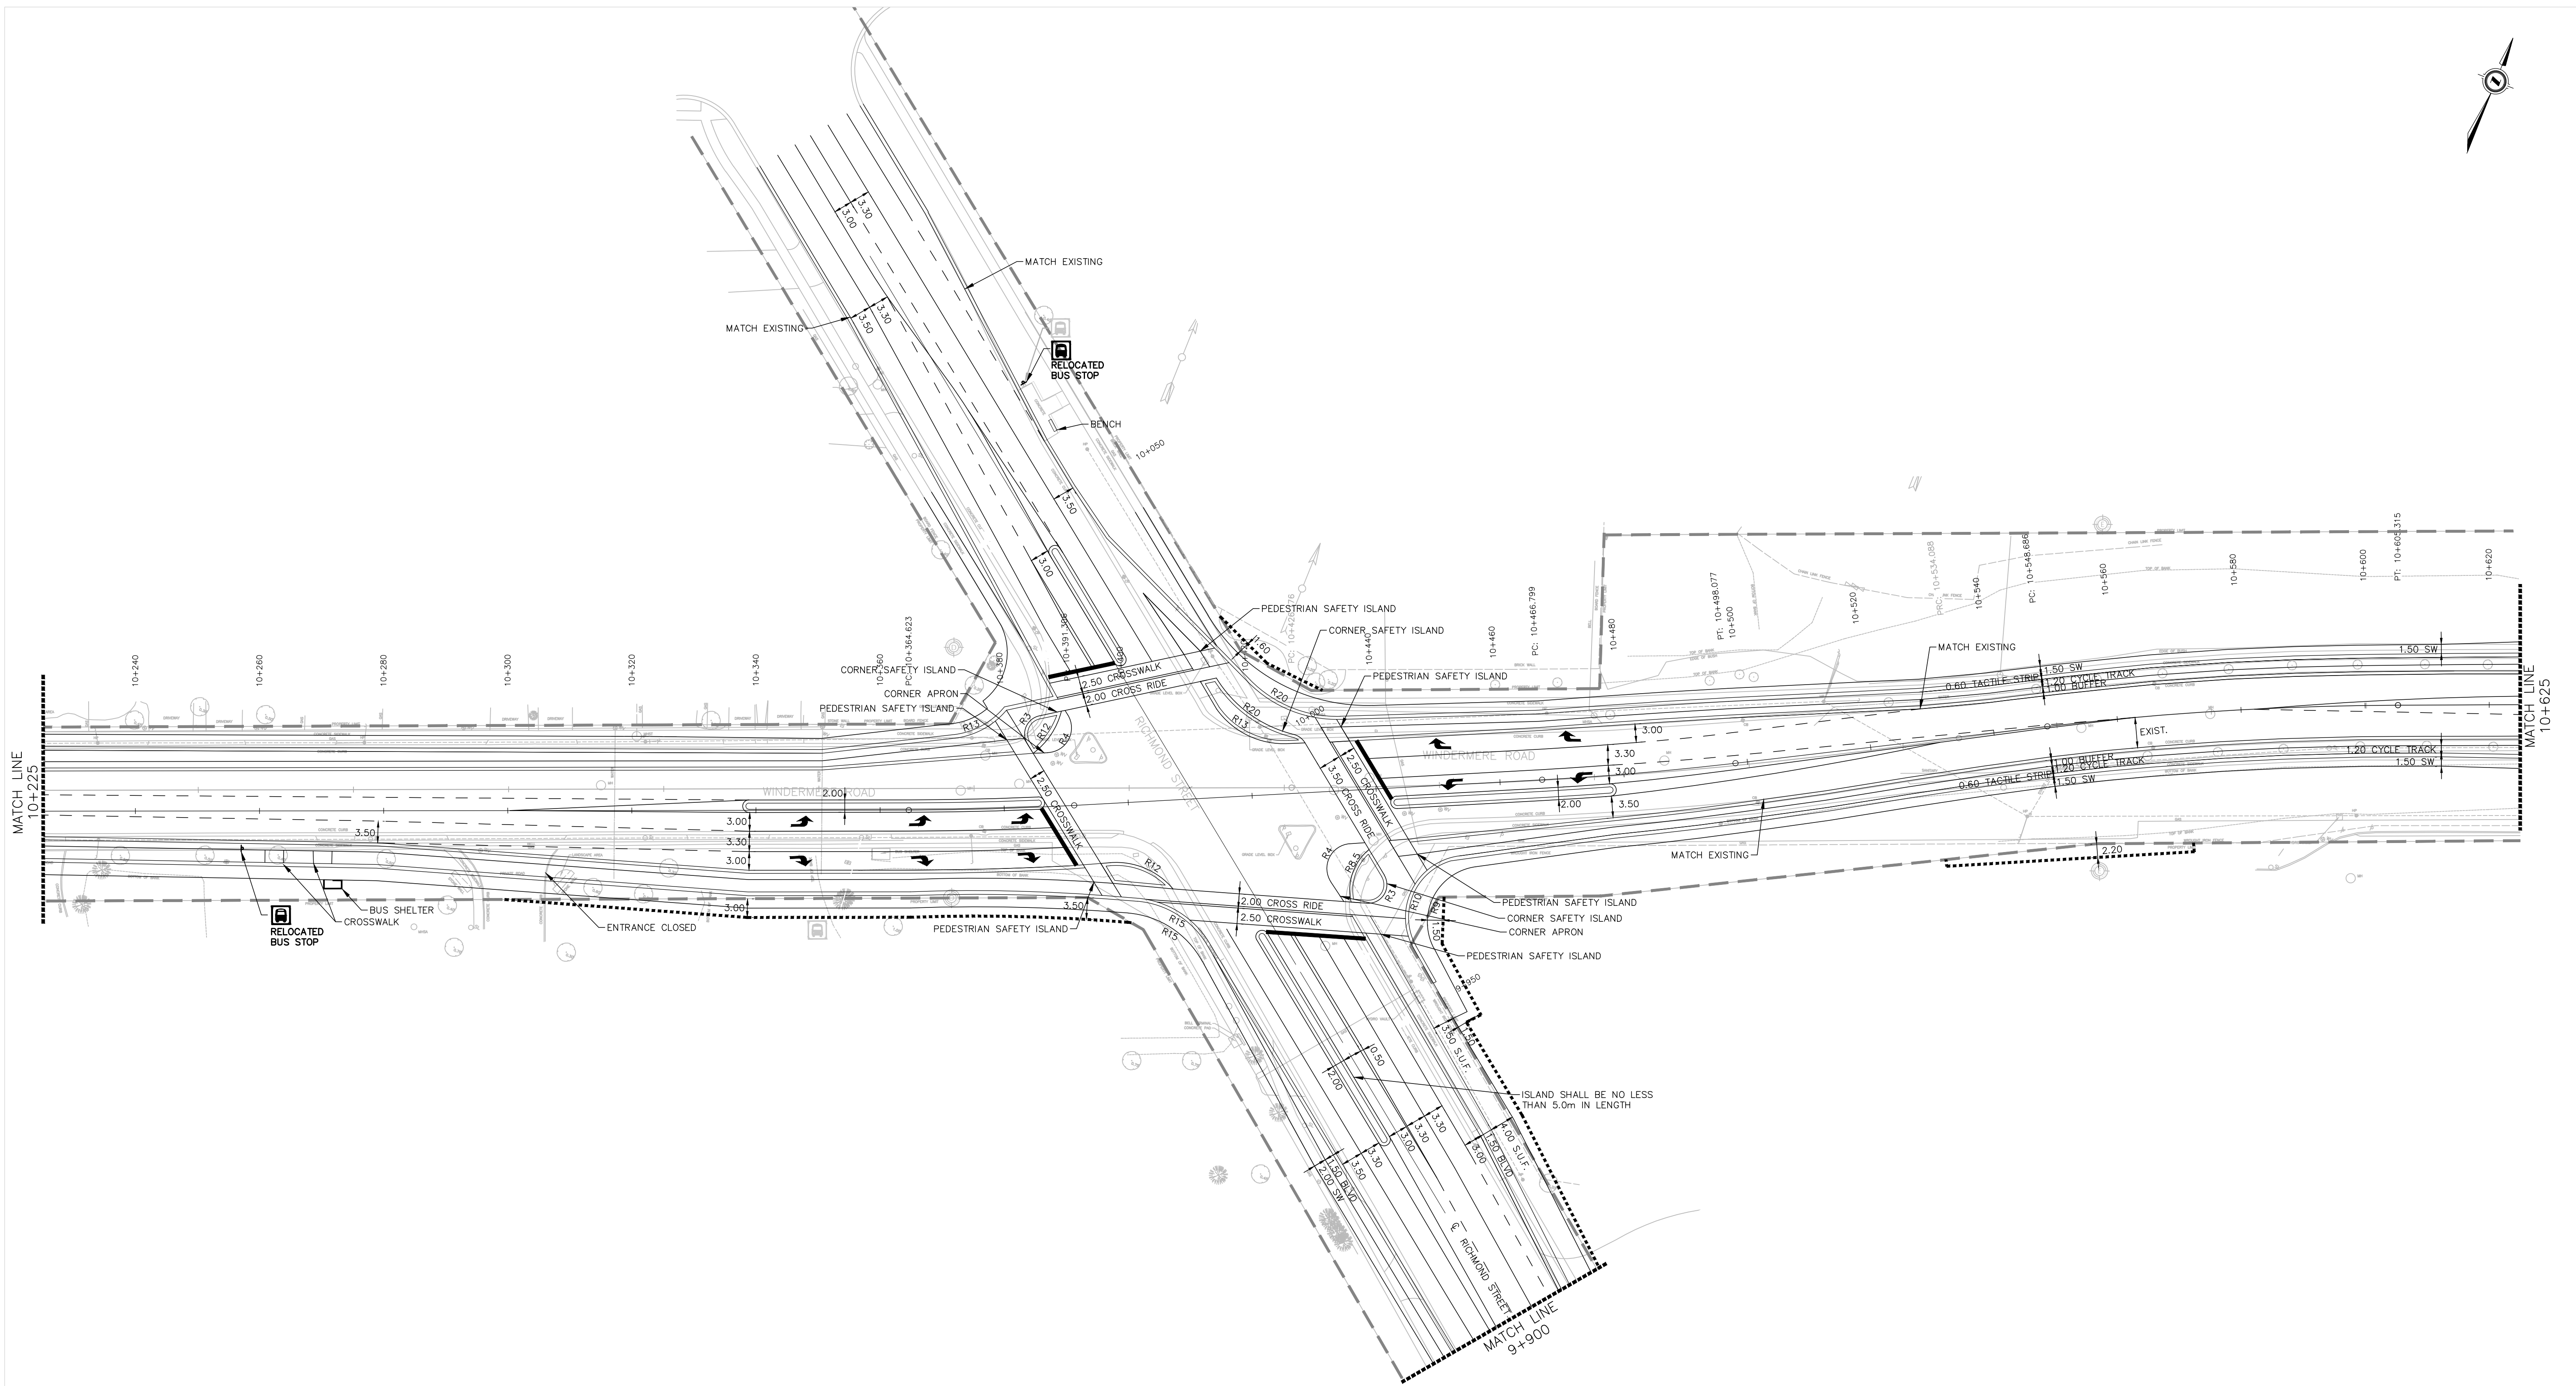

| EXISTING SERVICES | DRAWING # | SOURCE | DATE | CONSTRUCTED SERVICES | COMPLETION | DETAILS  | No. | REVISIONS | DATE | CONSULTANT |
|-------------------|-----------|--------|------|----------------------|------------|----------|-----|-----------|------|------------|
|                   |           |        |      |                      |            | DESIGN   |     |           |      |            |
|                   |           |        |      |                      |            | DRAWN BY |     |           |      |            |
|                   |           |        |      |                      |            | CHECKED  |     |           |      |            |
|                   |           |        |      |                      |            | APPROVED |     |           |      |            |
|                   |           |        |      |                      |            | DATE     |     |           |      |            |

CONSULTANT OR DIVISION



600-171 Queens Avenue  
London, ON N6A 5J7  
www.stantec.com

The Contractor shall verify and be responsible for all dimensions. DO NOT scale the drawing. Any errors or omissions shall be reported to Stantec without delay. The Copyright to all design and drawings are the property of Stantec. Reproduction or use for any purpose other than that authorized by Stantec is forbidden.


ENGINEER'S STAMP



CORPORATION OF THE  
CITY OF LONDON

|       |                  |               |
|-------|------------------|---------------|
| SCALE | TITLE            | PROJECT No.   |
|       | WINDERMERE RD EA |               |
|       | WINDERMERE ROAD  | SHEET No.     |
|       |                  | 02            |
|       |                  | PLAN FILE No. |



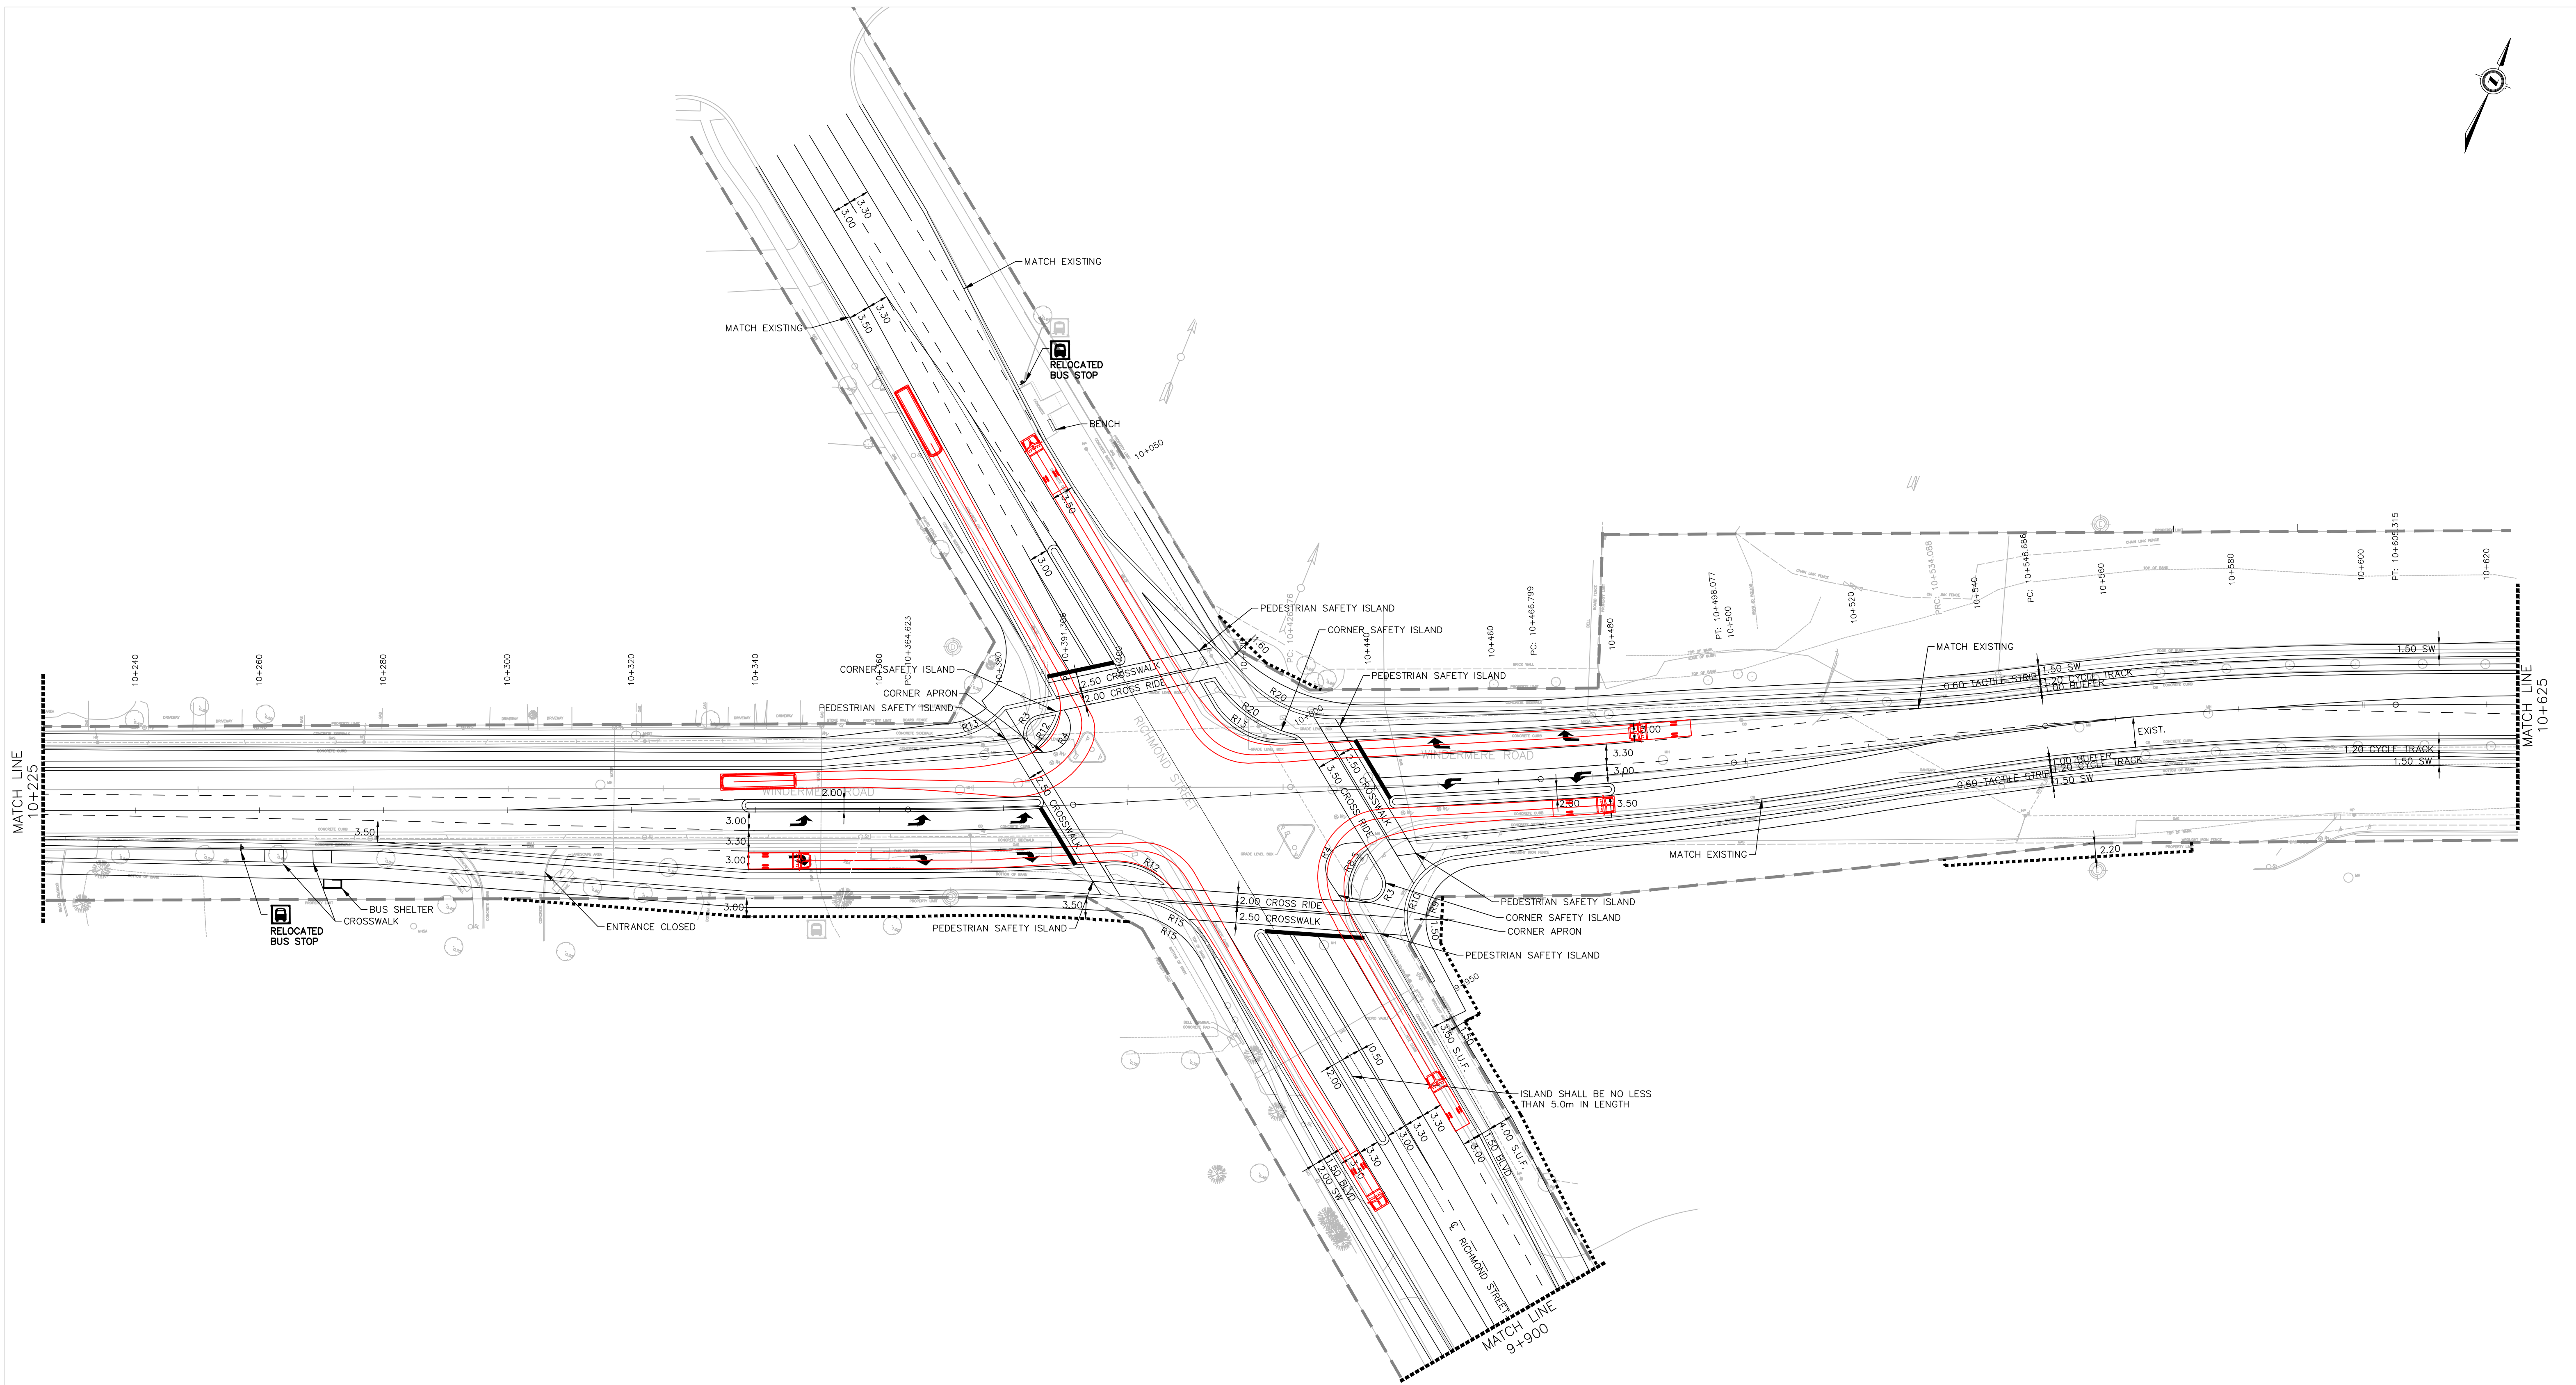

| EXISTING SERVICES | DRAWING # | SOURCE | DATE | CONSTRUCTED SERVICES | COMPLETION | DETAILS  | No. | REVISIONS | DATE | CONSULTANT |
|-------------------|-----------|--------|------|----------------------|------------|----------|-----|-----------|------|------------|
|                   |           |        |      |                      |            | DESIGN   |     |           |      |            |
|                   |           |        |      |                      |            | DRAWN BY |     |           |      |            |
|                   |           |        |      |                      |            | CHECKED  |     |           |      |            |
|                   |           |        |      |                      |            | APPROVED |     |           |      |            |
|                   |           |        |      |                      |            | DATE     |     |           |      |            |

CONSULTANT OR DIVISION

600-171 Queens Avenue  
London, ON N6A 5J7  
www.stantec.com

The Contractor shall verify and be responsible for all dimensions. DO NOT scale the drawing. Any errors or omissions shall be reported to Stantec without delay. The Copyright to all design and drawings are the property of Stantec. Reproduction or use for any purpose other than that authorized by Stantec is forbidden.

ENGINEER'S STAMP

**CORPORATION OF THE CITY OF LONDON**

SCALE

TITLE

WINDERMERE RD EA

WINDERMERE ROAD


PROJECT No.

SHEET No.

02

PLAN FILE No.



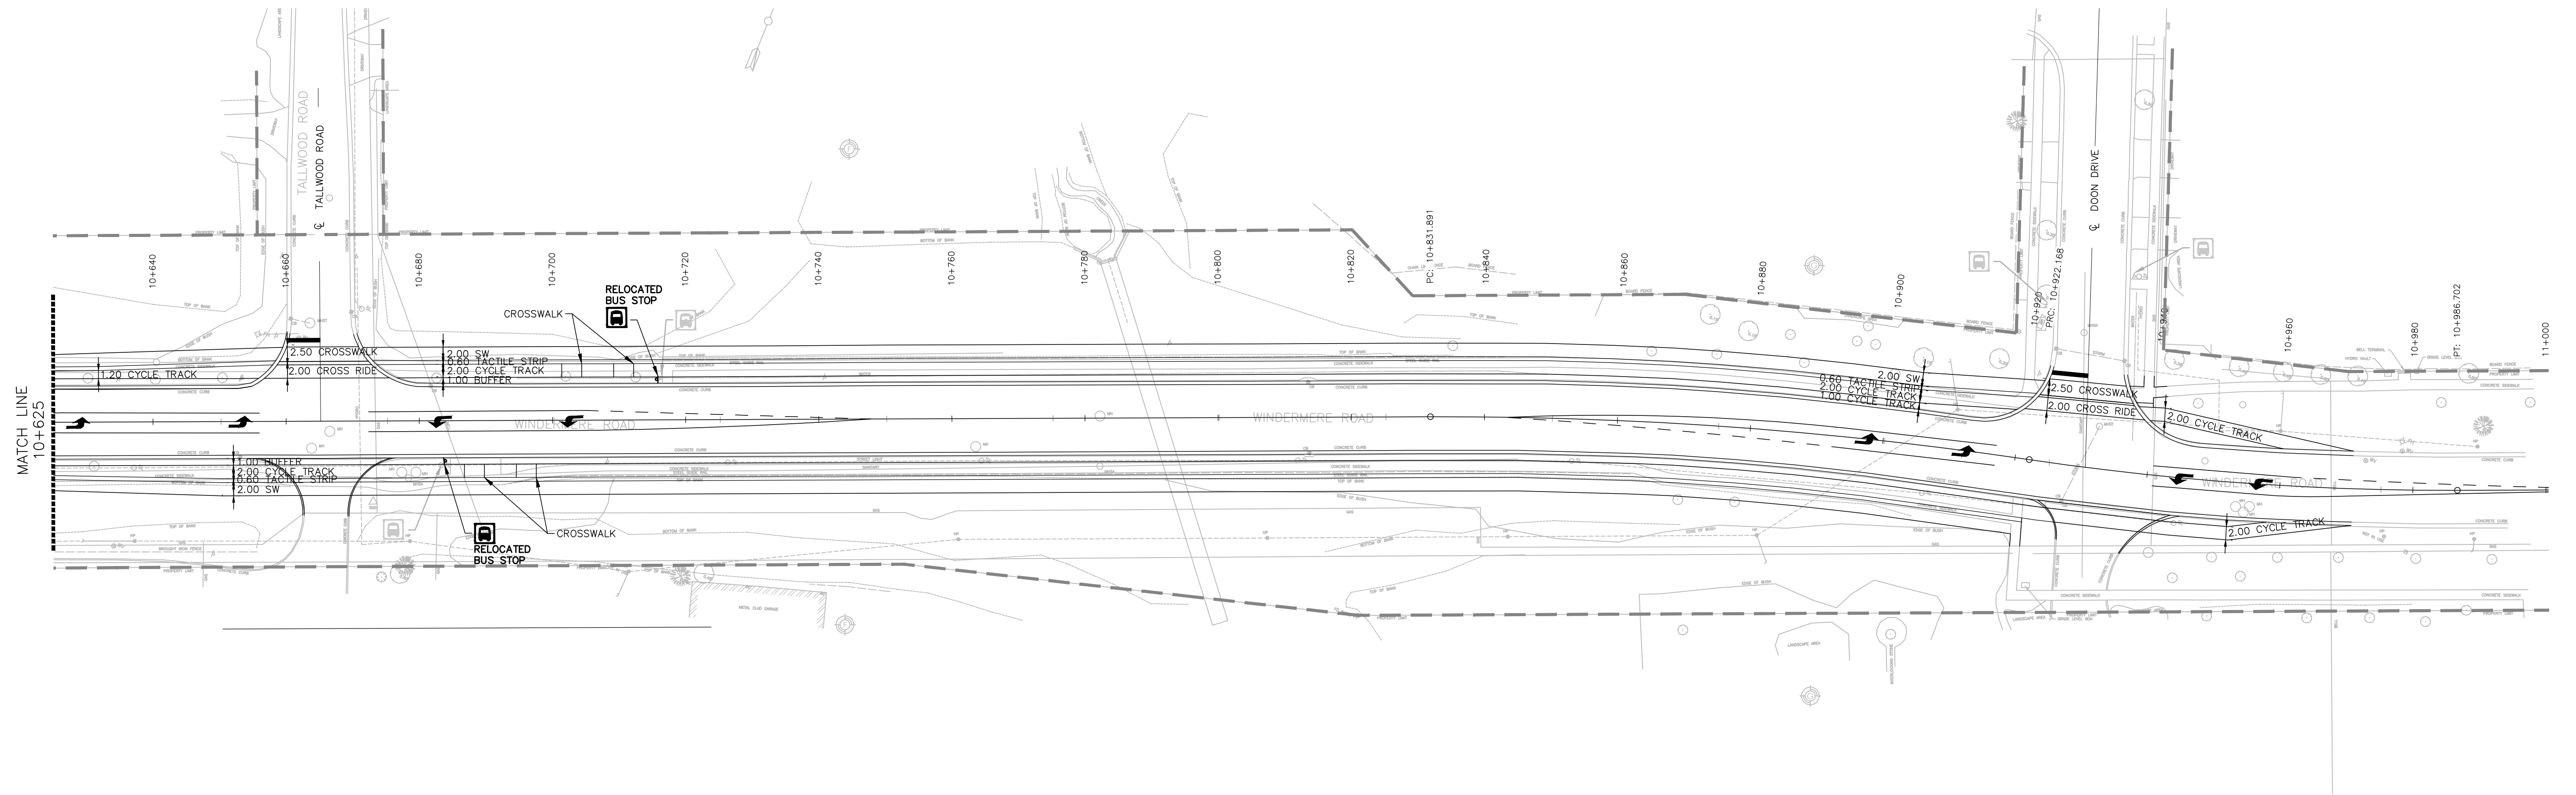

| EXISTING SERVICES | DRAWING # / SOURCE | DATE | CONSTRUCTED SERVICES | COMPLETION | DETAILS  | No. | REVISIONS | DATE | CONSULTANT |
|-------------------|--------------------|------|----------------------|------------|----------|-----|-----------|------|------------|
|                   |                    |      |                      |            | DESIGN   |     |           |      |            |
|                   |                    |      |                      |            | DRAWN BY |     |           |      |            |
|                   |                    |      |                      |            | CHECKED  |     |           |      |            |
|                   |                    |      |                      |            | APPROVED |     |           |      |            |
|                   |                    |      |                      |            | DATE     |     |           |      |            |

CONSULTANT OR DIVISION



600-171 Queens Avenue  
London, ON N6A 5P7  
www.stantec.com

The Contractor shall verify and be responsible for all dimensions. DO NOT scale the drawing. Any errors or omissions shall be reported to Stantec without delay. The Copyright to all design and drawings are the property of Stantec. Reproduction or use for any purpose other than that authorized by Stantec is prohibited.

ENGINEER'S STAMP



**CORPORATION OF THE CITY OF LONDON**

SCALE

TITLE

WINDERMERE RD EA


WINDERMERE ROAD

PROJECT No.

SHEET No. **03**

PLAN FILE No.



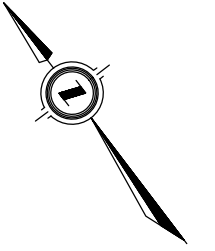

| EXISTING SERVICES | DRAWING # | SOURCE | DATE | CONSTRUCTED SERVICES | COMPLETION | DETAILS  | No. | REVISIONS | DATE | CONSULTANT |
|-------------------|-----------|--------|------|----------------------|------------|----------|-----|-----------|------|------------|
|                   |           |        |      |                      |            | DESIGN   |     |           |      |            |
|                   |           |        |      |                      |            | DRAWN BY |     |           |      |            |
|                   |           |        |      |                      |            | CHECKED  |     |           |      |            |
|                   |           |        |      |                      |            | APPROVED |     |           |      |            |
|                   |           |        |      |                      |            | DATE     |     |           |      |            |

CONSULTANT OR DIVISION



600-171 Queens Avenue  
London, ON N6A 5J7  
www.stantec.com

The Contractor shall verify and be responsible for all dimensions. DO NOT scale the drawing. Any errors or omissions shall be reported to Stantec without delay. The Copyright to all design and drawings are the property of Stantec. Reproduction or use for any purpose other than that authorized by Stantec is prohibited.

ENGINEER'S STAMP



**CORPORATION OF THE CITY OF LONDON**

SCALE

TITLE

WINDERMERE RD EA

RICHMOND STREET

PROJECT No.

SHEET No. 04

PLAN FILE No.